


EXISTING NORTH ELEVATION - THE HERMITAGE
SCALE 1:100

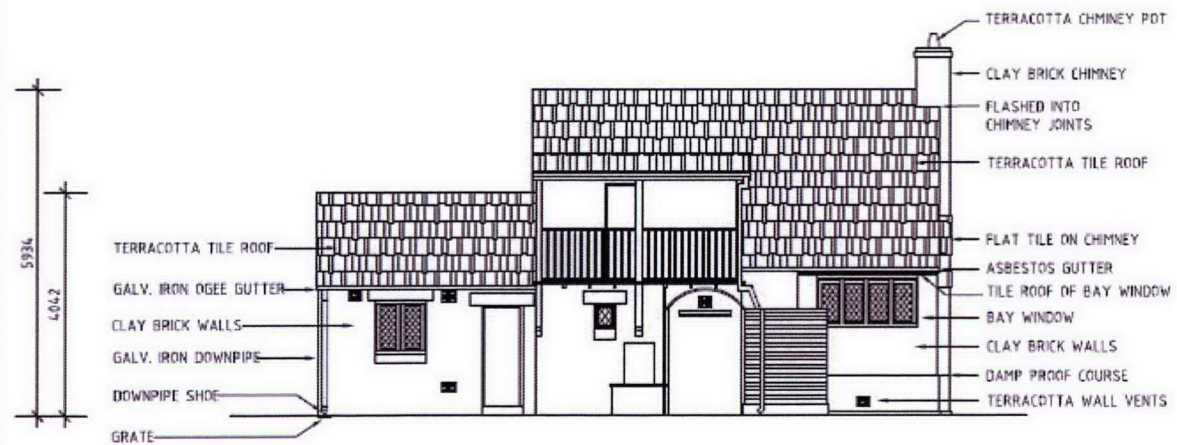

EXISTING WEST ELEVATION - THE HERMITAGE
SCALE 1:100



EXISTING SOUTH ELEVATION - THE HERMITAGE
SCALE 1:100



EXISTING EAST ELEVATION - THE HERMITAGE
SCALE 1:100

Please note that all drawings and dimensions are a representation only. Wall thicknesses vary along the wall length and height. The measurements shown are an estimation of average thickness and height. Likewise, walls are not straight, vertical or parallel, and drawings are an estimate of the average. Site information is also only representative, with the location of ALL services being only approximations.

THE HERMITAGE
Lot 2863,
Onslow Street,
Geraldton WA 6530

Project:	2011 Exterior works
Date Drawn:	October 2011
Scale:	1:100
Drawn by:	EVH
Measured by:	EVH

Drawing No:	2
File Location:	Approved by a qualified surveyor Measured by a qualified surveyor Checked by a qualified surveyor

National Trust of Australia (WA)
The Old Observatory
4 Havelock Street, West Perth
PO Box 1162, West Perth WA 6872
Phone: (08) 9321 6088
Fax: (08) 9324 1571
Email: trust@ntwa.com.au
Web: www.ntwa.com.au



MANAGED BY THE NATIONAL TRUST