


8. BROCKAGH DRIVE UTAKARRA OWNER BUILDER

ZDRAVKO PUPICH
SCALE 1:200

1.8 * 3.3 * 7.100 * 2.1 * 2.3

1.5
* .350
* .750
3.1

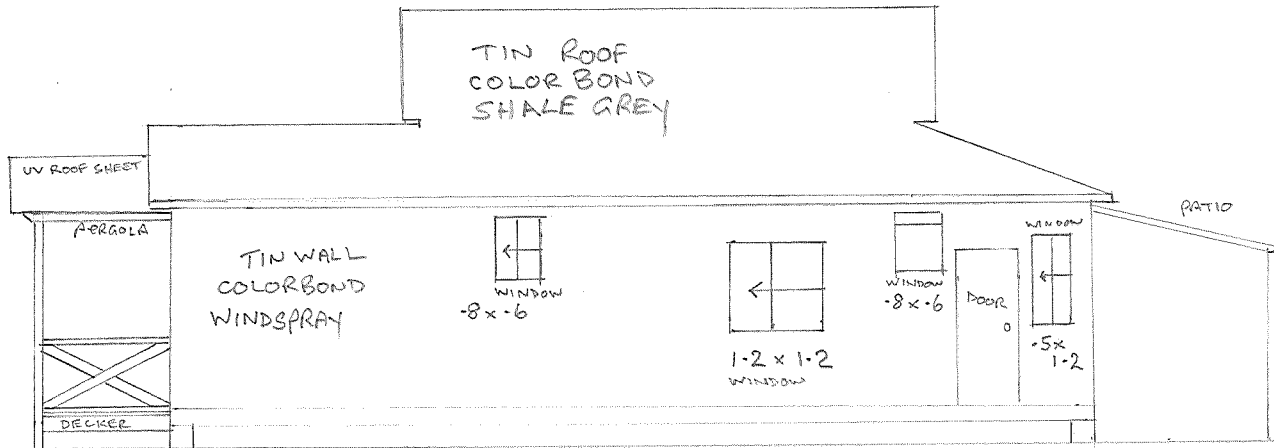


2.5
* .750
2.5

1.7 * 12.200 * 2.3
WEST ELEVATION

2.5
* .750
* .250
2.3



COLOR WHITE
ALUMINIUM WINDOW +
SLIDING

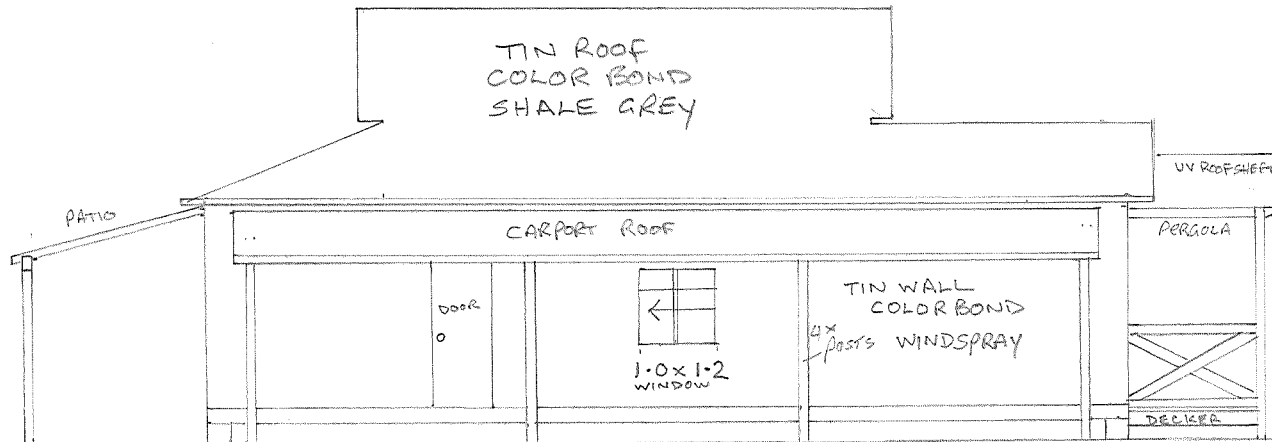





1.5
* .400
3.8

2.3 * 12.200 * 1.7
EAST ELEVATION

8 BROCKAGH DRIVE UTAKARRA OWNER BUILDER ZDRAVKO PUPICH SCALE 1:100

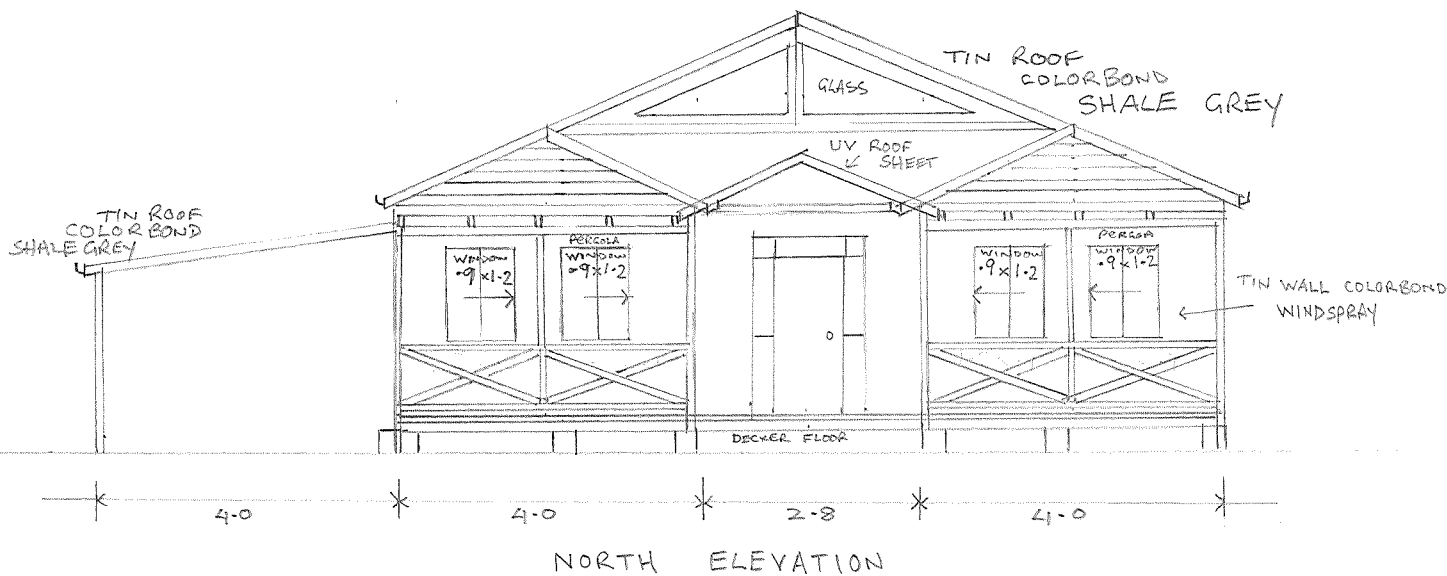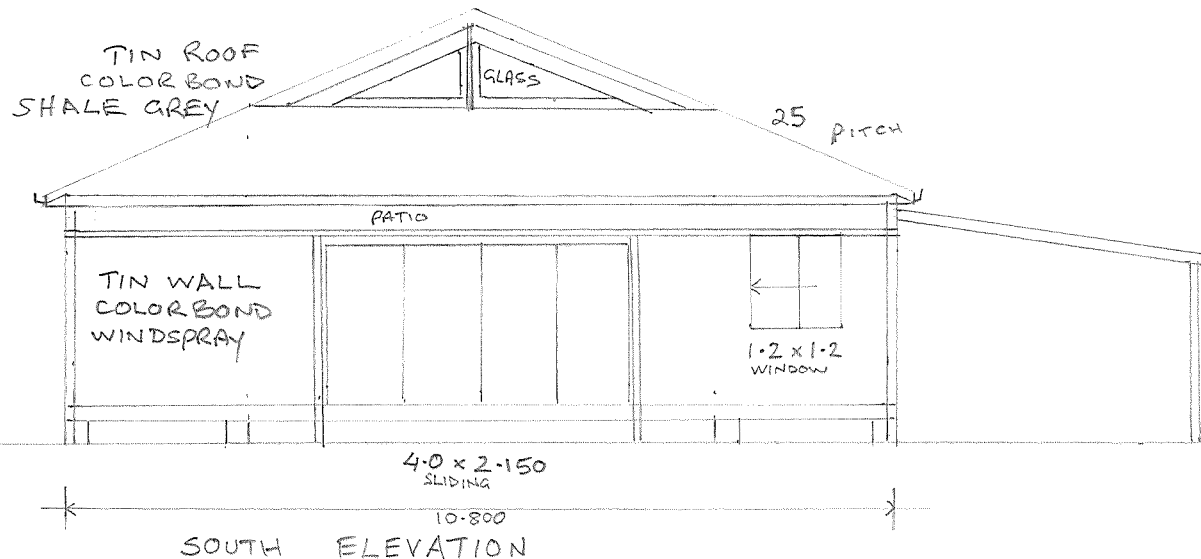

8 BROCKAGH DRIVE UTAKARRA OWNER BUILDER ZDRAVKO PUPICH SCALE 1:100

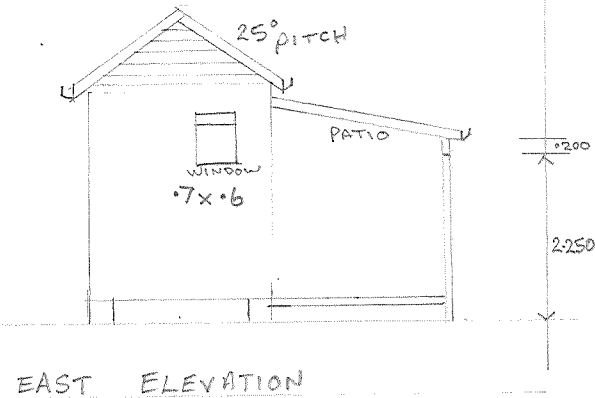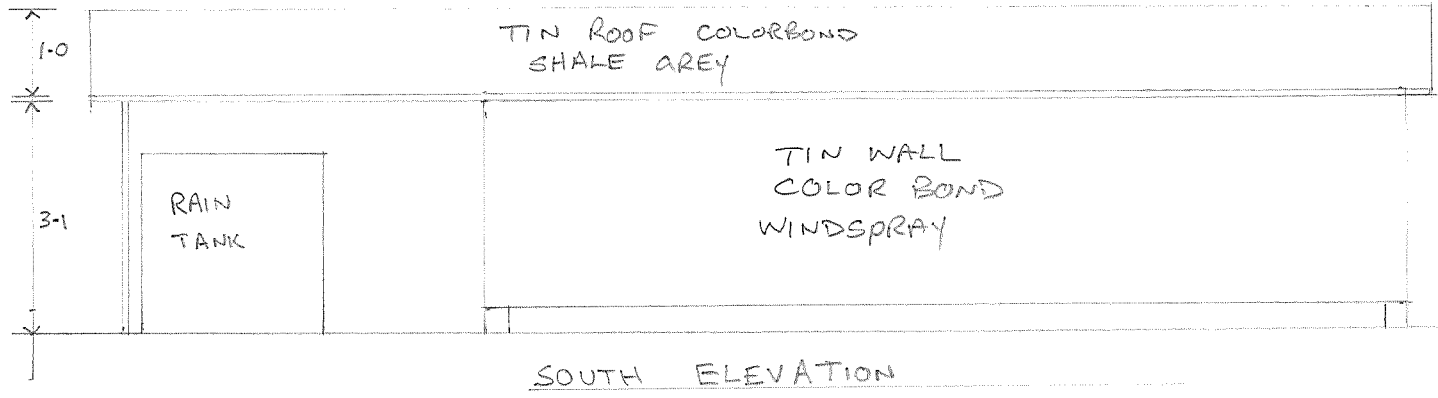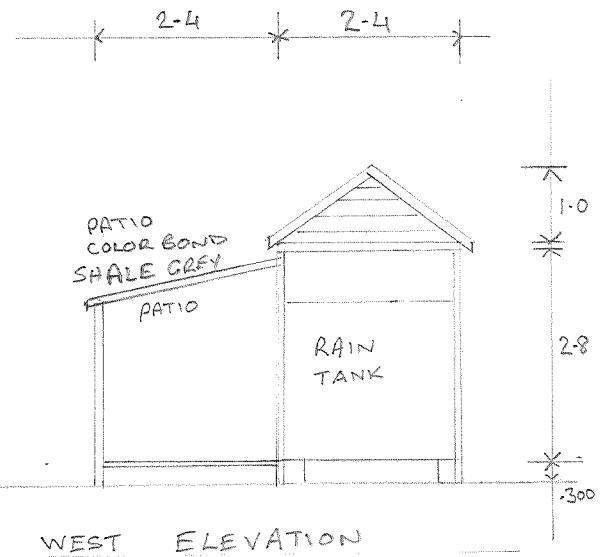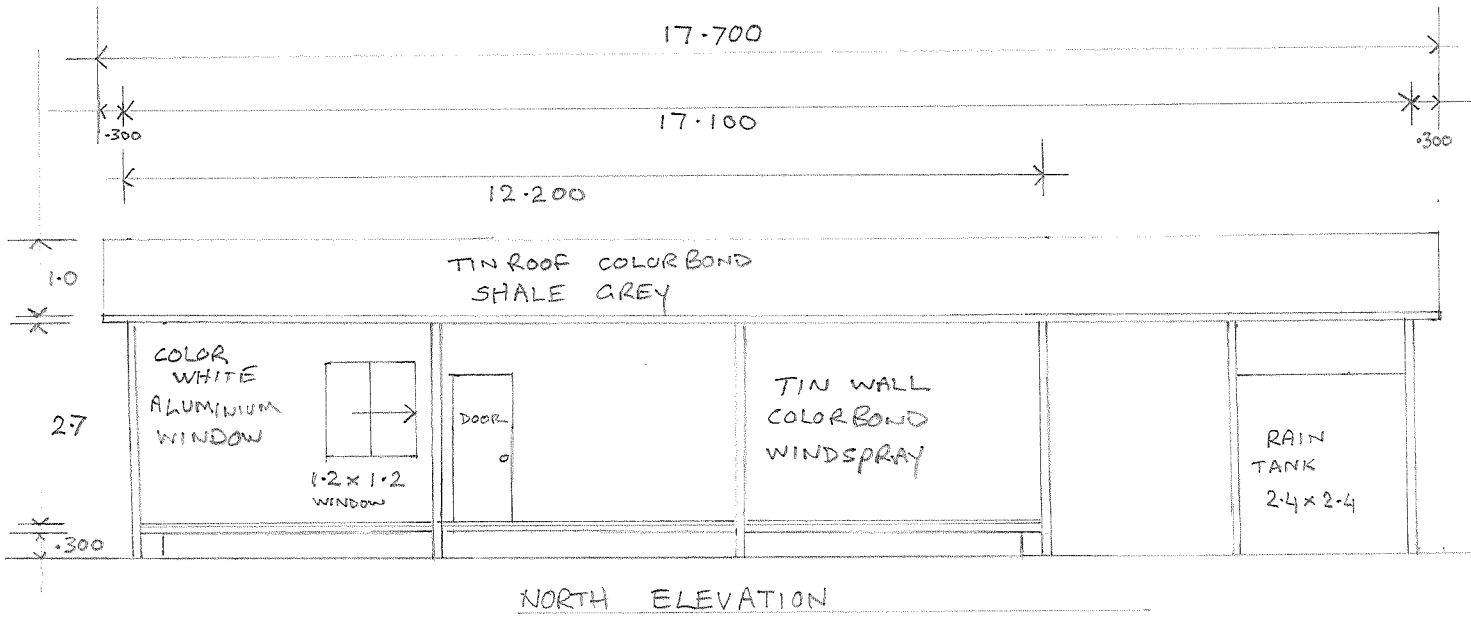

4.700 12.200

8 BROCKAGH DRIVE UTAKARRA OWNER BUILDER ZDRAVKO PUPICH SCALE 1/100