
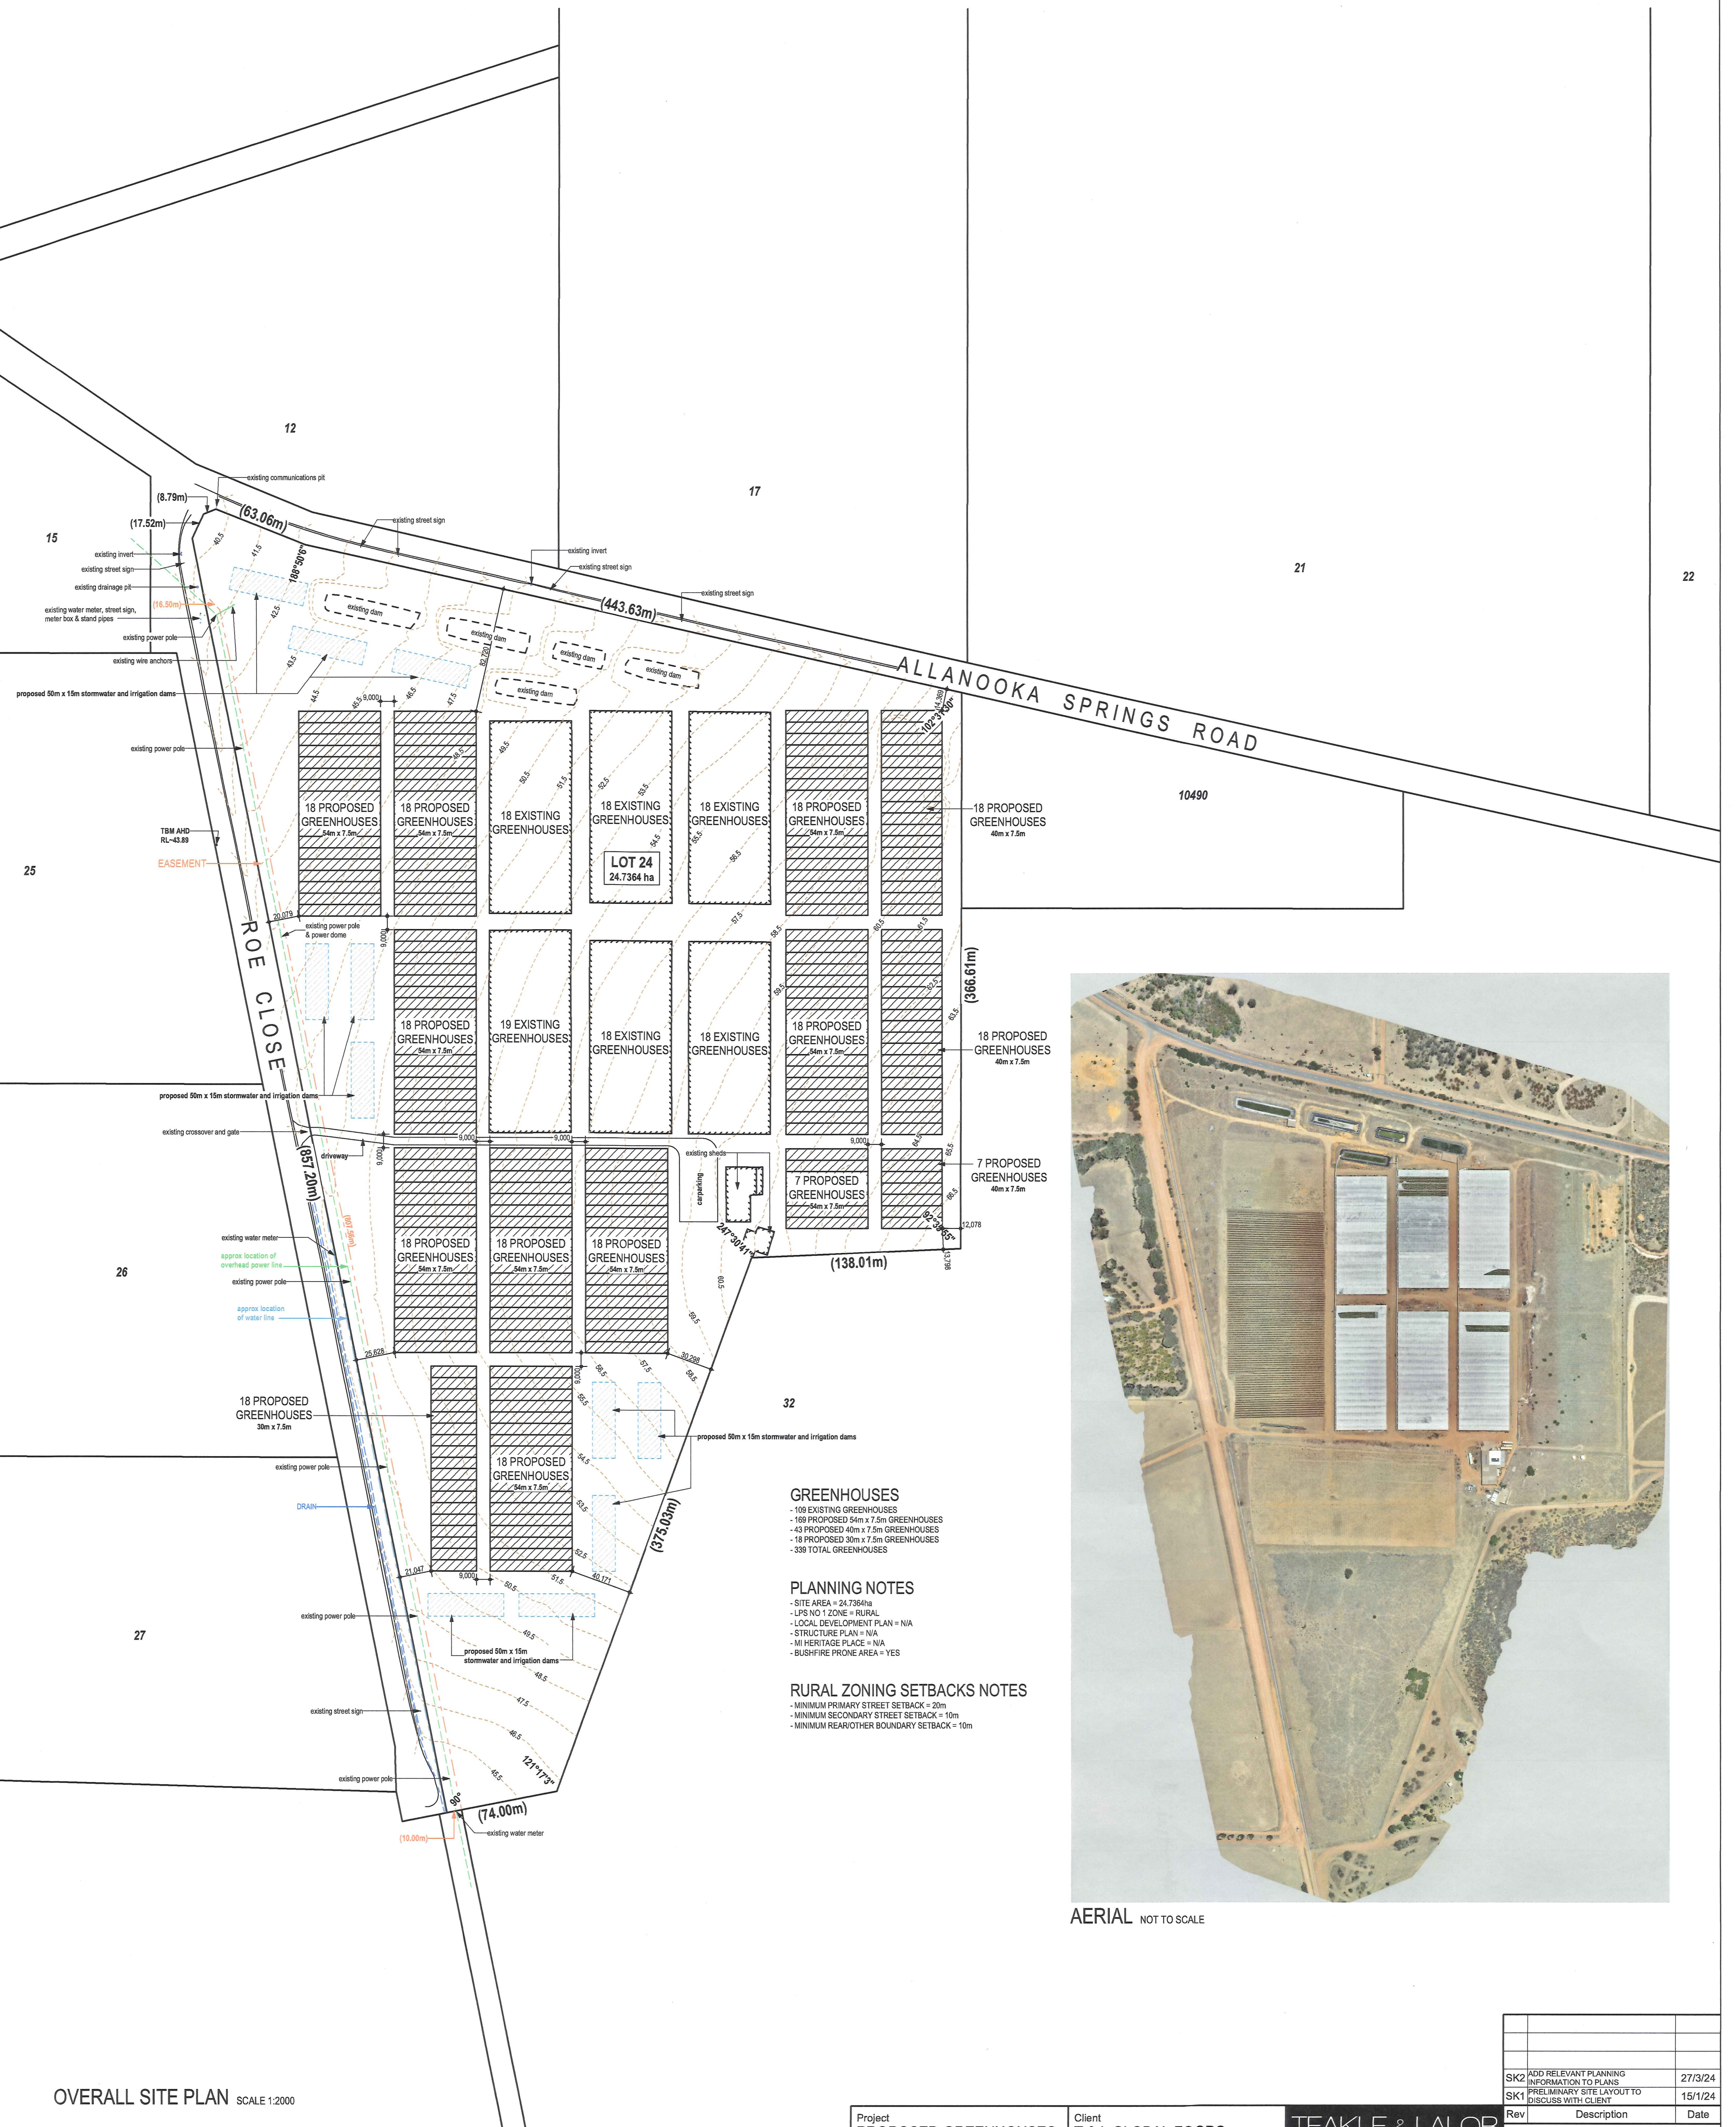


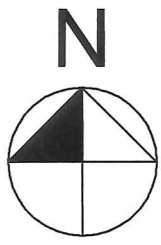

AERIAL NOT TO SCALE

OVERALL SITE PLAN SCALE 1:2000

Project
**PROPOSED GREENHOUSES
AT LOT 24 CORNER OF ROE
CLOSE AND ALLANOOKA
SPRINGS ROAD, MOUNT
HILL, GERALDTON.**

Client
**T & L GLOBAL FOODS
SUPPLY PTY LTD**

Drawing title
OVERALL SITE PLAN

TEAKLE & LALOR
building design and drafting consultants

Address: G1/219 Foreshore Drive, Geraldton.
Phone: (08) 9964 1882
Email: tl@teakleandlalar.com.au
Website: www.teakleandlalar.com.au

Rev	Description	Date
SK2	ADD RELEVANT PLANNING INFORMATION TO PLANS	27/3/24
SK1	PRELIMINARY SITE LAYOUT TO DISCUSS WITH CLIENT	15/1/24
Job number	22086	Scale 1:2000
Drawn by	Joseph Iaria	Sheet number
Sheet size	A1	1 OF 1 SK2