



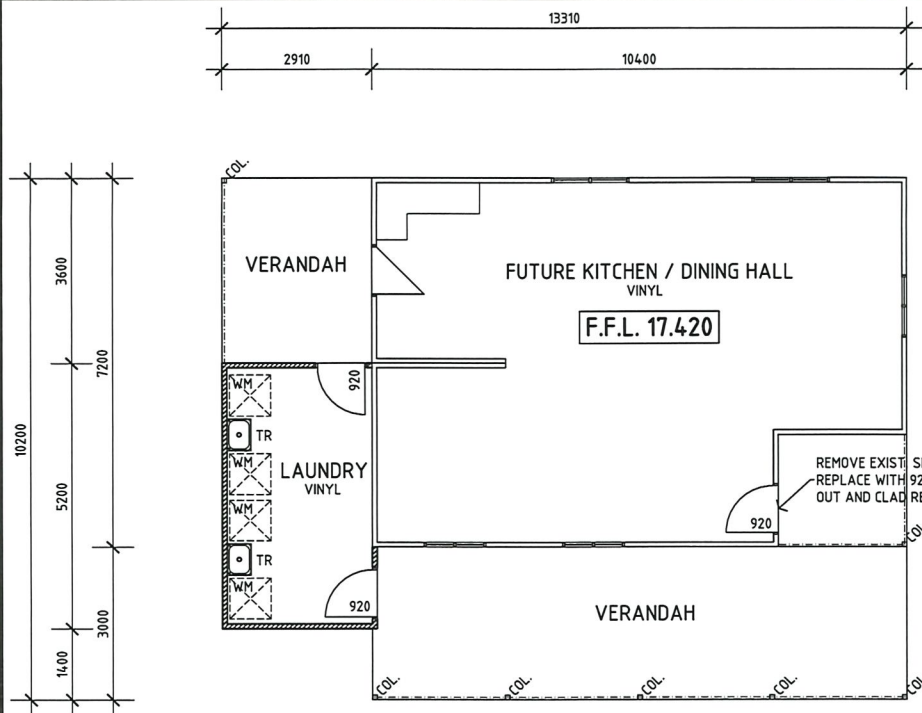

FLOOR PLAN


SCALE 1:100

NOTE: PLEASE REFER TO ATTACHED PHOTOS FOR COLOURS AND MATERIAL FINISHES.

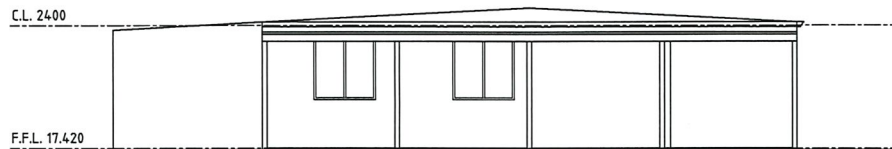


SOUTH WEST ELEVATION

SCALE 1:100

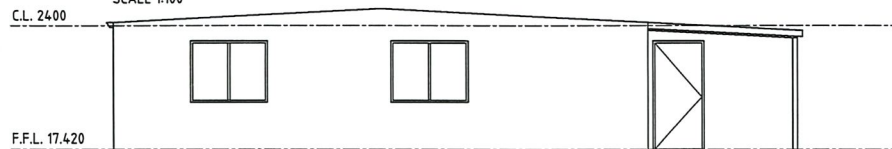


NORTH EAST ELEVATION

SCALE 1:100

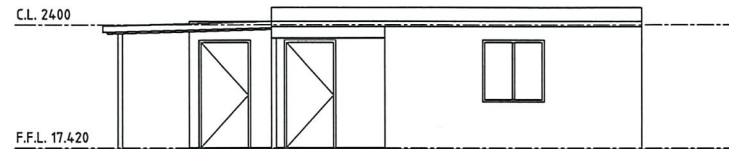

SOUTH EAST ELEVATION

SCALE 1:100

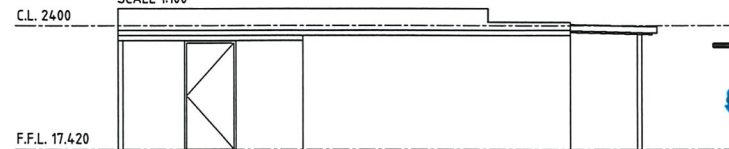

NORTH WEST ELEVATION

SCALE 1:100



Efficient Ratings W.A.
Creating a Sustainable Future

STAFF ROOM


B	13/05/20	AMENDMENTS
A	05/05/20	DEVELOPMENT APPROVAL
Rev.No.	Date	Revision

DRAWN LS	PRINCIPAL LS	REDUCTION 0 25
DESIGNED LS	DATE MAY 2021	DRAWING No. SK.05 B
SCALE 1:100	ERWA PROJ No. 20023	ERWA Job No.

THIS IS A CADD DRAWING
DO NOT AMEND MANUALLY


COPYRIGHT
21 PIAVE STREET (PO BOX 7024) GERALDTON WA 6530

CONCEPT DRAWINGS

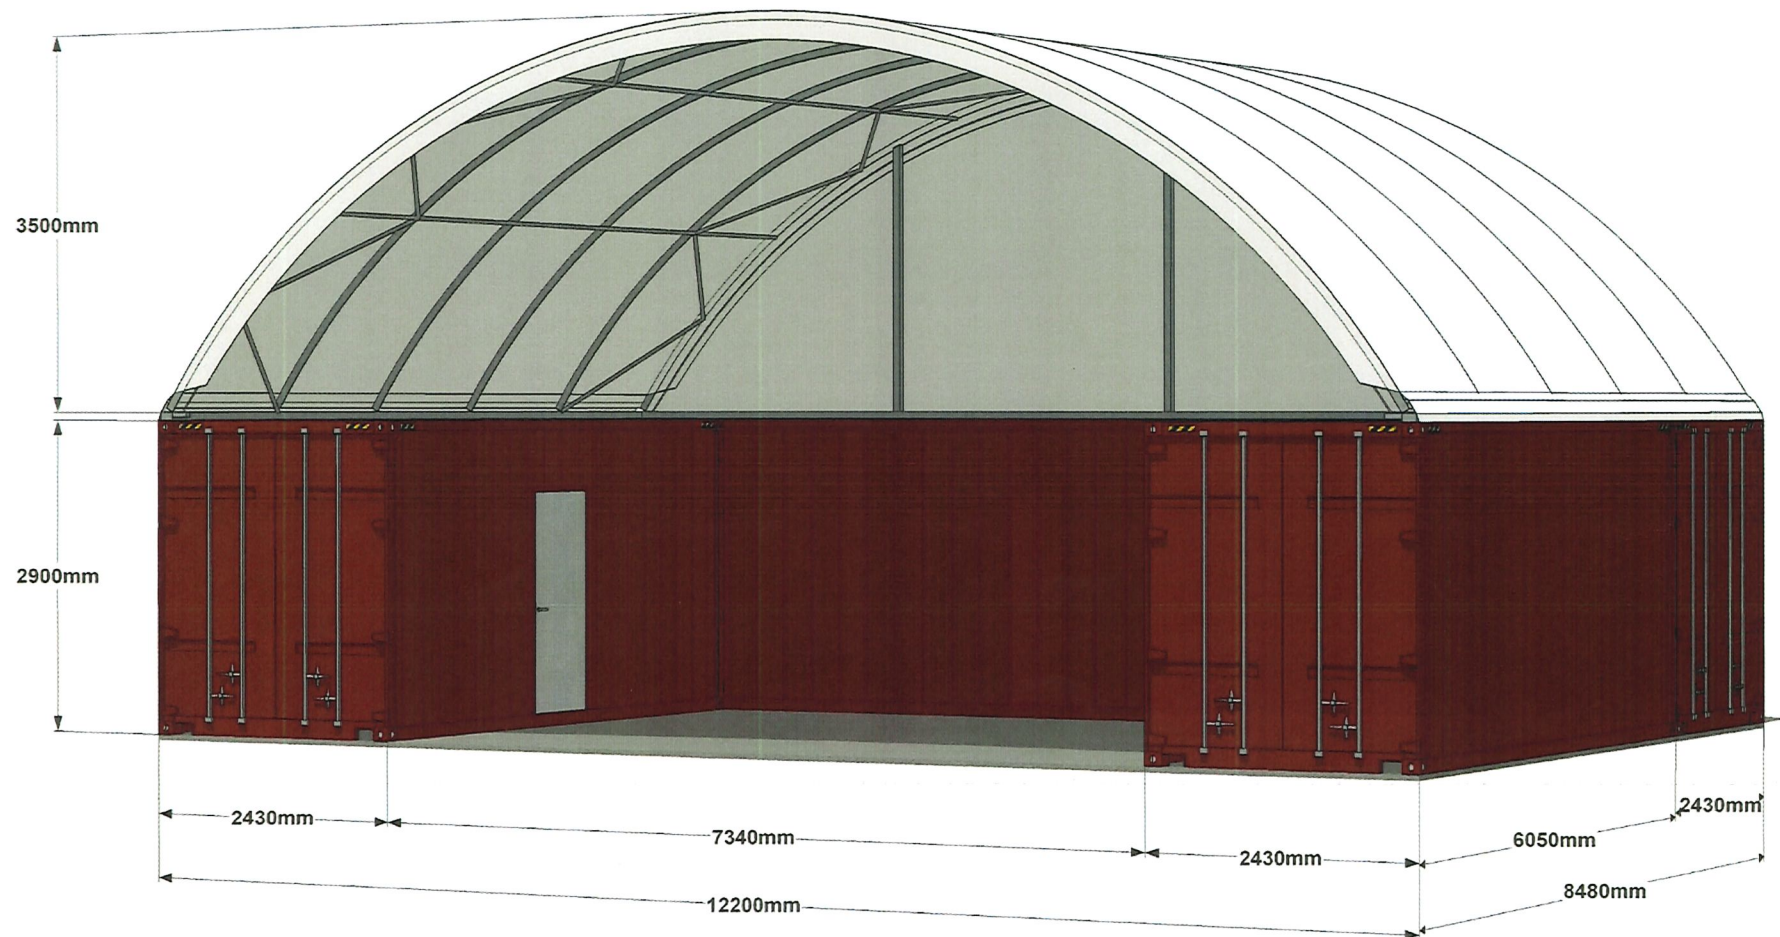

SHELTER DIMENSIONS:

Region: B Width: 12.2m Length: 8.48m Apex Height: 3.5m Total Height: 6.4m

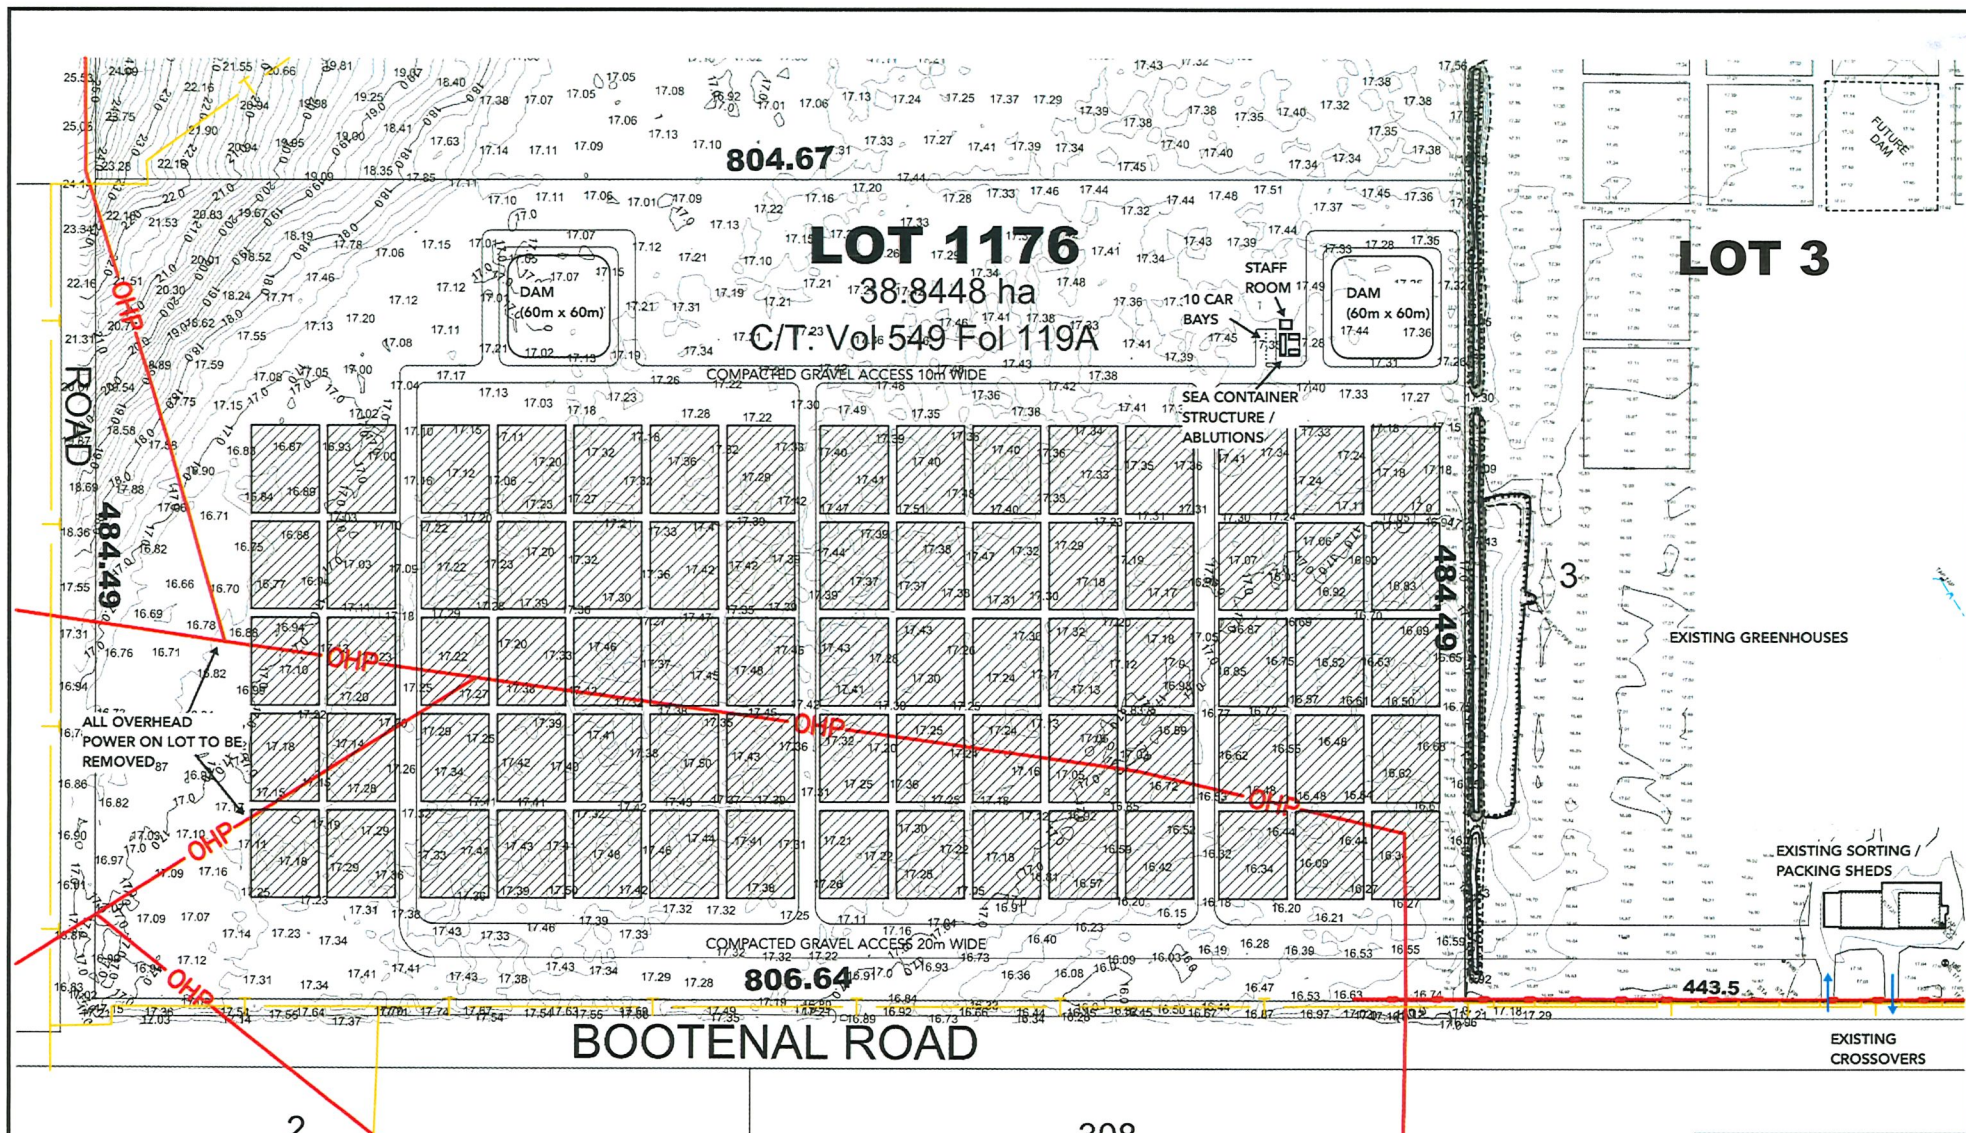

PROPOSED GREENHOUSES
LOT 1176 BOOTENAL ROAD
WALKAWAY, WA
LOCATION PLAN

DRAWN	LS	PRINCIPAL	LS	REVISION	01
DESIGNED	LS	DATE	DATE	DRAWING	
SCALE	1:2000	DATE	MAY 2022		
ORCA PROJECT	22073	ORCA DATE			
					A.01

THIS IS A CAD DRAWING
DO NOT AMEND MANUALLY

COPYRIGHT
2022 ORCA CONSULTANTS WA