
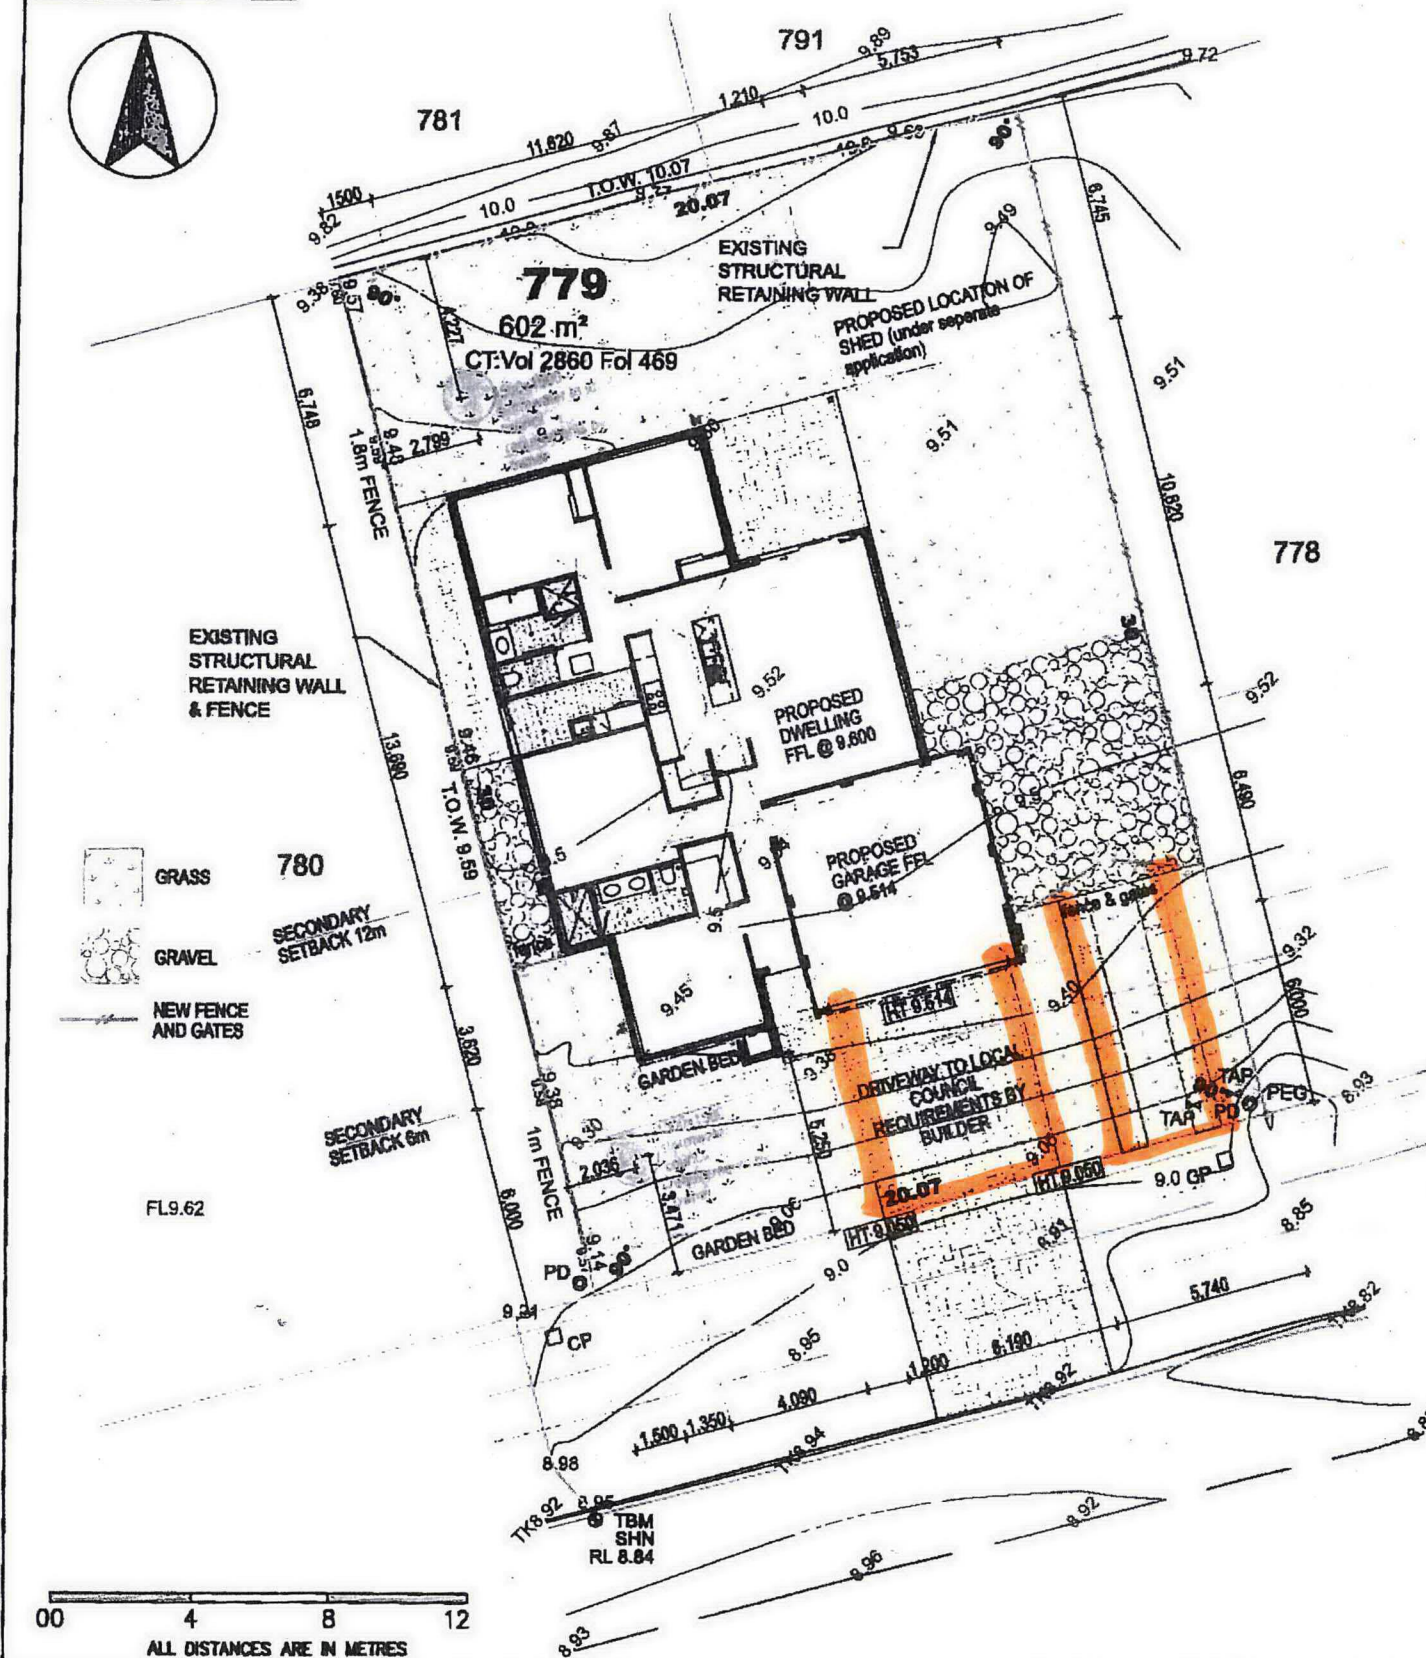
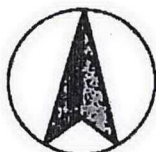


22617DS1-1-0

 

CLIENT SMIT & SAAIMAN	SCALE 1:200 @ A3	PAGE NO. 08 OF 8	THIS DRAWING IS THE PROPERTY OF THE ENGINEERING FIRM AND IS NOT TO BE REPRODUCED OR COPYED IN ANY MANNER WITHOUT THE WRITTEN PERMISSION OF THE ENGINEERING FIRM. ALL INFORMATION IS TO BE KEPT IN CONFIDENCE. ANY VIOLATION OF THIS POLICY WILL BE PROSECUTED TO THE FULL EXTENT OF THE LAW.
	JOB NO. SCB007-17-01WD	DATE 13/06/2017	
DRAWING TITLE: SITE PLAN		1) door to theatre, security screen to front door, window added to living, theatre window bigger, and an smaller, electrical amended	13-06-17
ADDRESS: LOT 779 346 SAIL BOULEVARD SUNSET BEACH, WA 6532		01 ORIGINAL ISSUE	09-06-17
DRAWN BY KERRY MCKE PHONE: 9921 5421 E-MAIL: steels.campbell@bigpond.com		REVISION  STEELS CAMPBELL BUILDING steels.campbell@bigpond.com	
THESE DRAWINGS ARE SUBJECT TO ENGINEERING RATING ASSESSMENT AND MAY CHANGE AT THE DISCRETION OF THE BUILDER WHICH MAY INCUR COST			

LEGEND

- | | | | |
|---|-----|---|---------------------------------------|
|  | TAP |  | WATER TAP |
|  | PD |  | POWER DOME |
|  | CP |  | COMMS PIT |
|  | TBM |  | TEMPORARY BENCH MARK |
|  | PEG |  | SURVEY PEG |
|  | |  | UNDERGROUND POWER (SOURCED FROM DBYD) |
|  | |  | WATER (SOURCED FROM ESINET) |
|  | |  | NBN/ &TELSTRA (SOURCED FROM DBYD) |
|  | |  | SEWER GRAVITY (SOURCED FROM ESINET) |
|  | |  | GAS (SOURCED FROM DBYD) |
|  | |  | FENCE |
|  | |  | TOP OF BANK |
|  | |  | RETAINING WALL |
|  | |  | EDGE CONCRETE/BRICK PAVING |
|  | |  | LINE OF LEVELS |
|  | |  | CENTRELINE OF ROAD |

EXPLANATORY NOTE

THE TITLE BOUNDARIES AS SHOWN HEREON WERE NOT MARKED AT THE TIME OF SURVEY AND HAVE BEEN DETERMINED FROM LANDGATE DIGITAL DATABASE ONLY AND NOT BY FIELD SURVEY.
SERVICES SHOWN HEREON HAVE BEEN LOCATED WHERE POSSIBLE BY FIELD SURVEY; IF NOT ABLE TO DO SO, LOCATED SERVICES HAVE BEEN PLOTTED FROM THE RECORDS OF RELEVANT AUTHORITIES WHERE AVAILABLE AND HAVE BEEN NOTED ACCORDINGLY ON THIS PLAN.

WHERE SUCH RECORDS EITHER DO NOT EXIST OR ARE INADEQUATE, ANNOTATION HAS BEEN MADE HEREON.

PRIOR TO ANY DEMOLITION, EXCAVATION OR CONSTRUCTION ON THE SITE, THE RELEVANT AUTHORITY SHOULD BE CONTACTED FOR POSSIBLE LOCATION OF FURTHER UNDERGROUND SERVICES AND DETAILED LOCATIONS OF ALL SERVICES.



ISO 9001
RE CERTIFIED

				SURVEYED BY: SW 08/08/17		AREA FILE: 1588		HTD SURVEYORS & PLANNERS HILLE, THOMPSON & DELFOS PO Box 820, GERALDTON WA 6631 PHONE: (08) 9921 3111 FAX: (08) 9921 8072 				CLIENT: STEEL CAMPBELL BUILDING			
				DRAWN BY: GT 08/08/17		CONT. INT'VAL: 0.1m		LOT 779 on DP404664 - CT 2860-469							
				CHECKED BY: WW 08/08/17		V DATUM: AHD		DETAIL SURVEY							
0	08/08/17	ORIGINAL ISSUE		GT	H DATUM: GCG84		SAIL BLVD, SUNSET BEACH - CITY OF GREATER GERALDTON								
REVISIONS				APPROVED BY: WW 08/08/17		FIELD BK: N/A		SCALE 1: 200		SHEET NO. A3	DWG No. 22617DS1-1-0				