



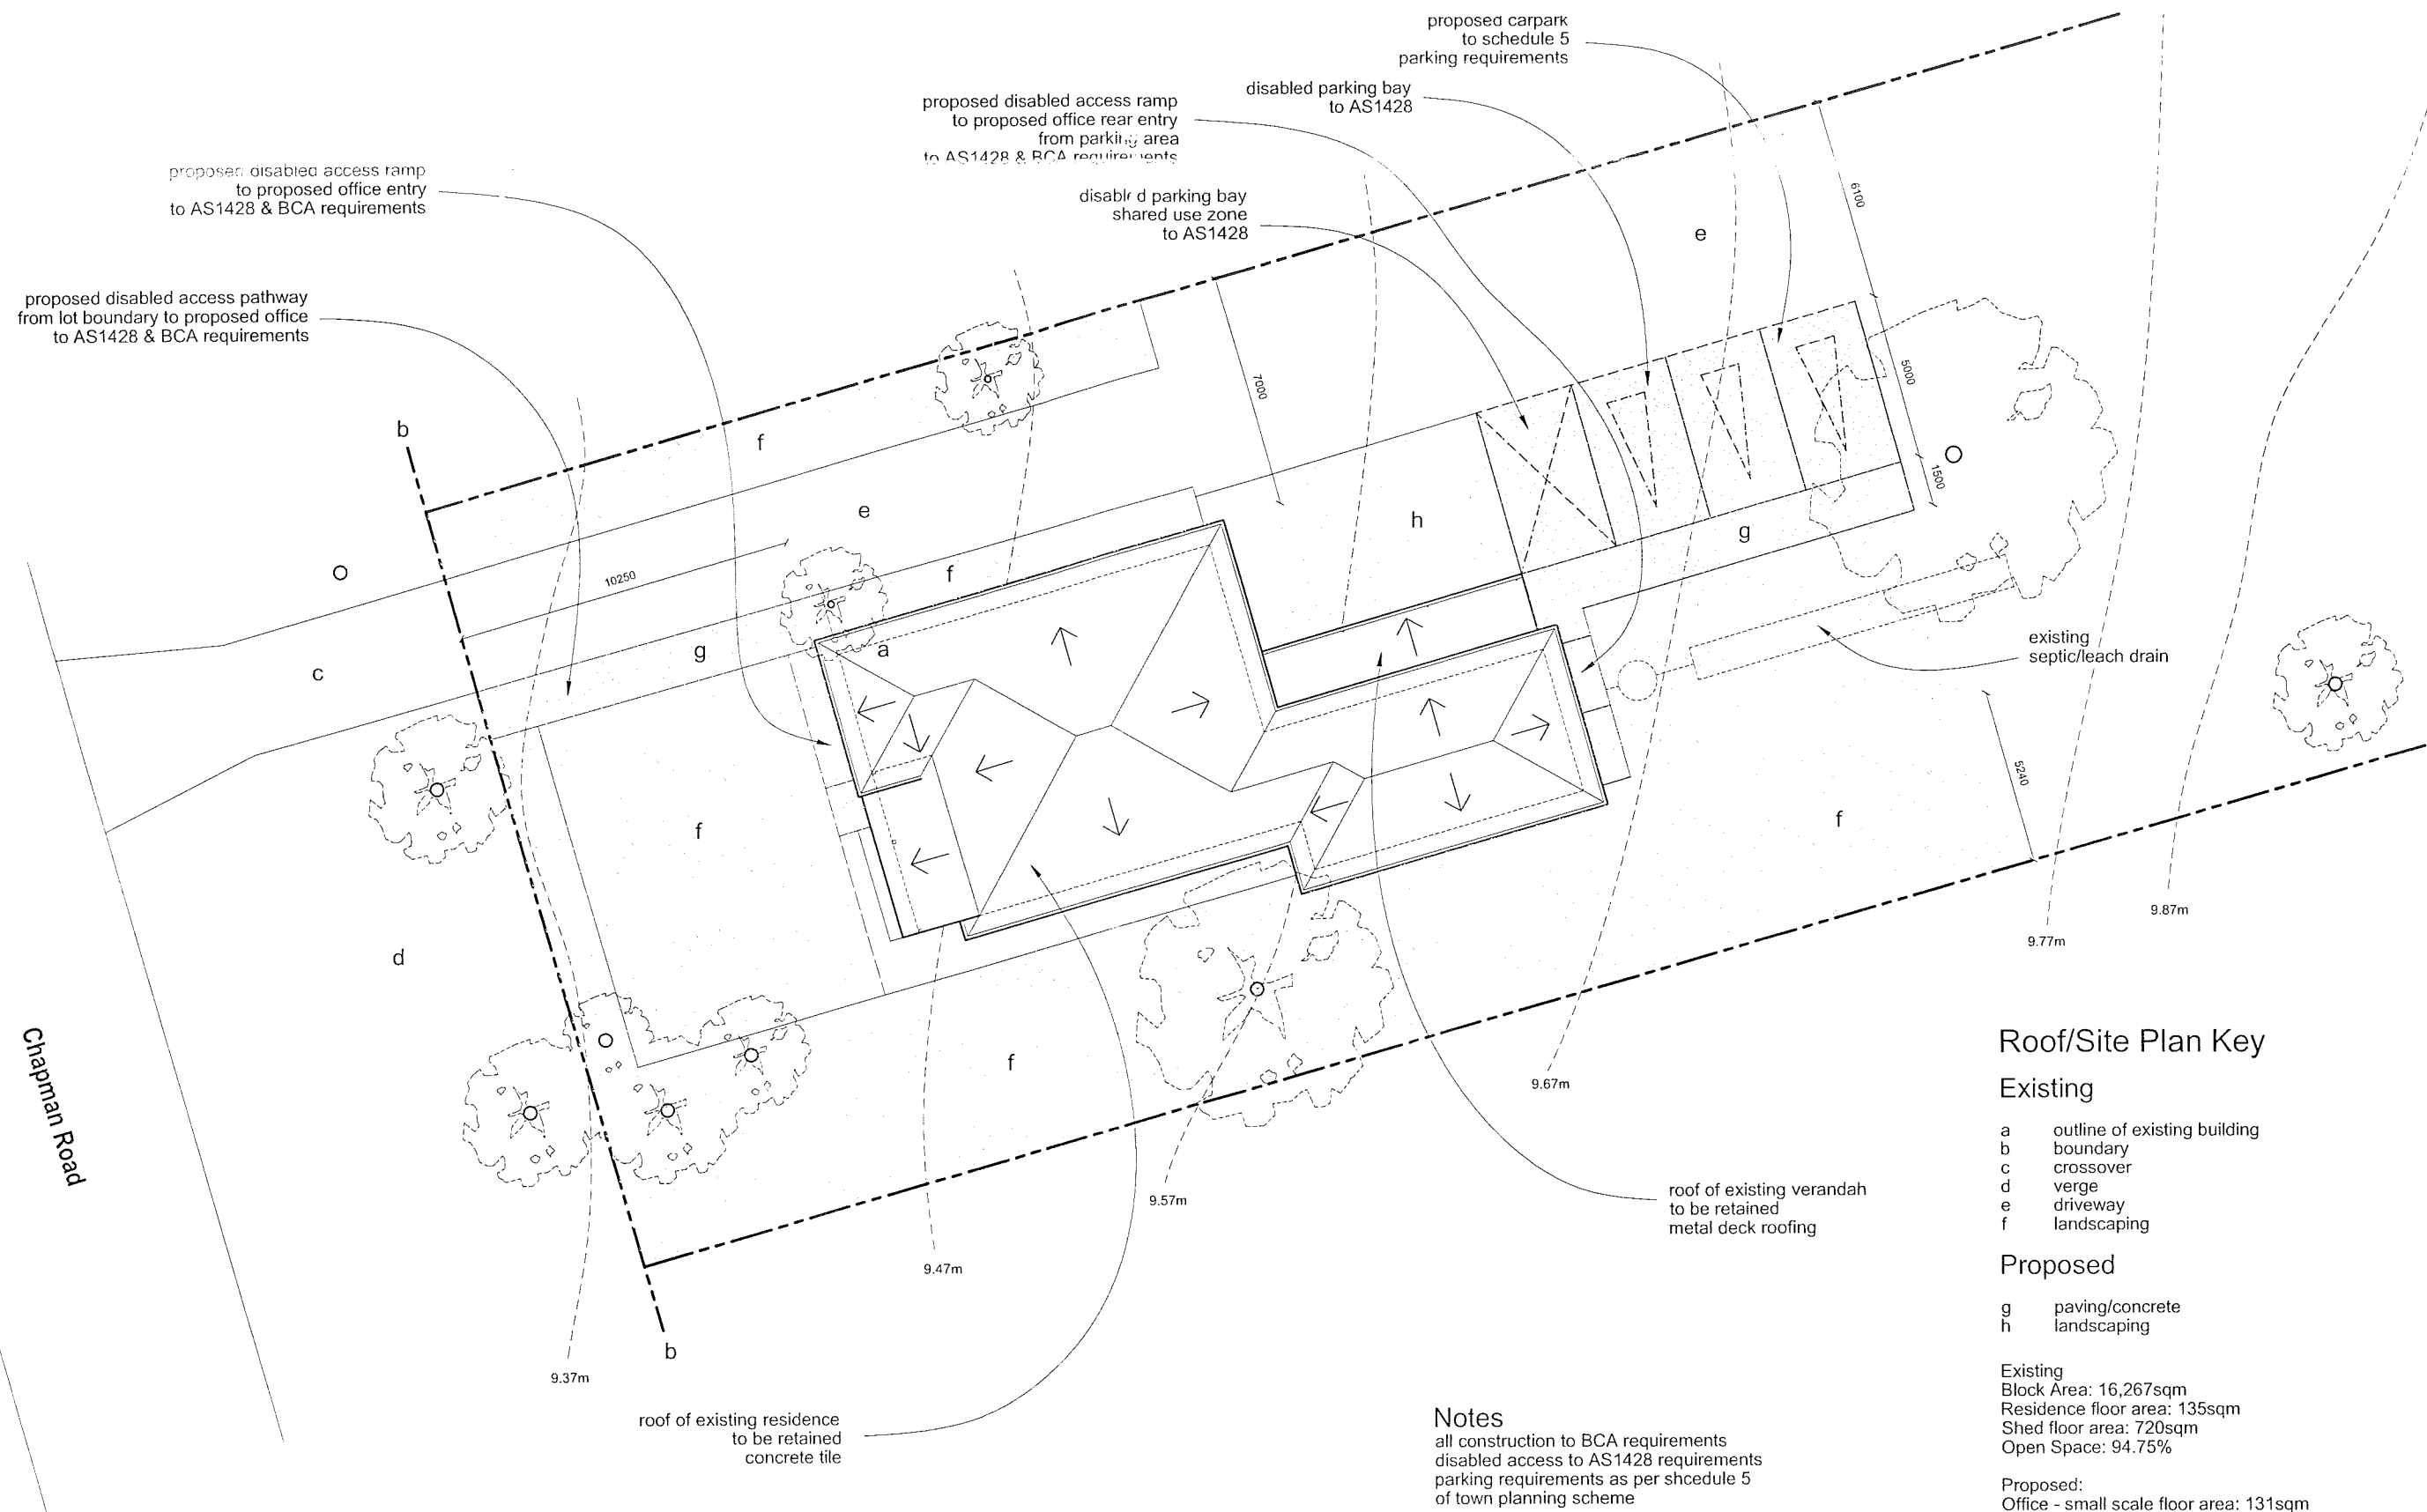

Site/Roof Plan

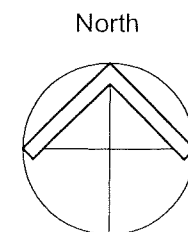

VIGILANTE LANDSCAPE ARCHITECTURE

STEPHEN VIGILANTE BLArch (Hons), BEnv Des, MArch

30 Malcolm Street,
Bluff Point, WA.
Ph. 99 973 124

SCHOOL BUS LOGISTICS PTY LTD

Alterations & Additions
632 Chapman Road (Lot 41)
GLENFIELD

SITE/ROOF PLAN

SCALE 1:200

Drawn by Stephen Vigilante
Date: July 2018

Verify all dimensions on site before commencing any work.
All rights reserved. Not to be copied or used without permission.

Dwg. No. 068 SD 02