


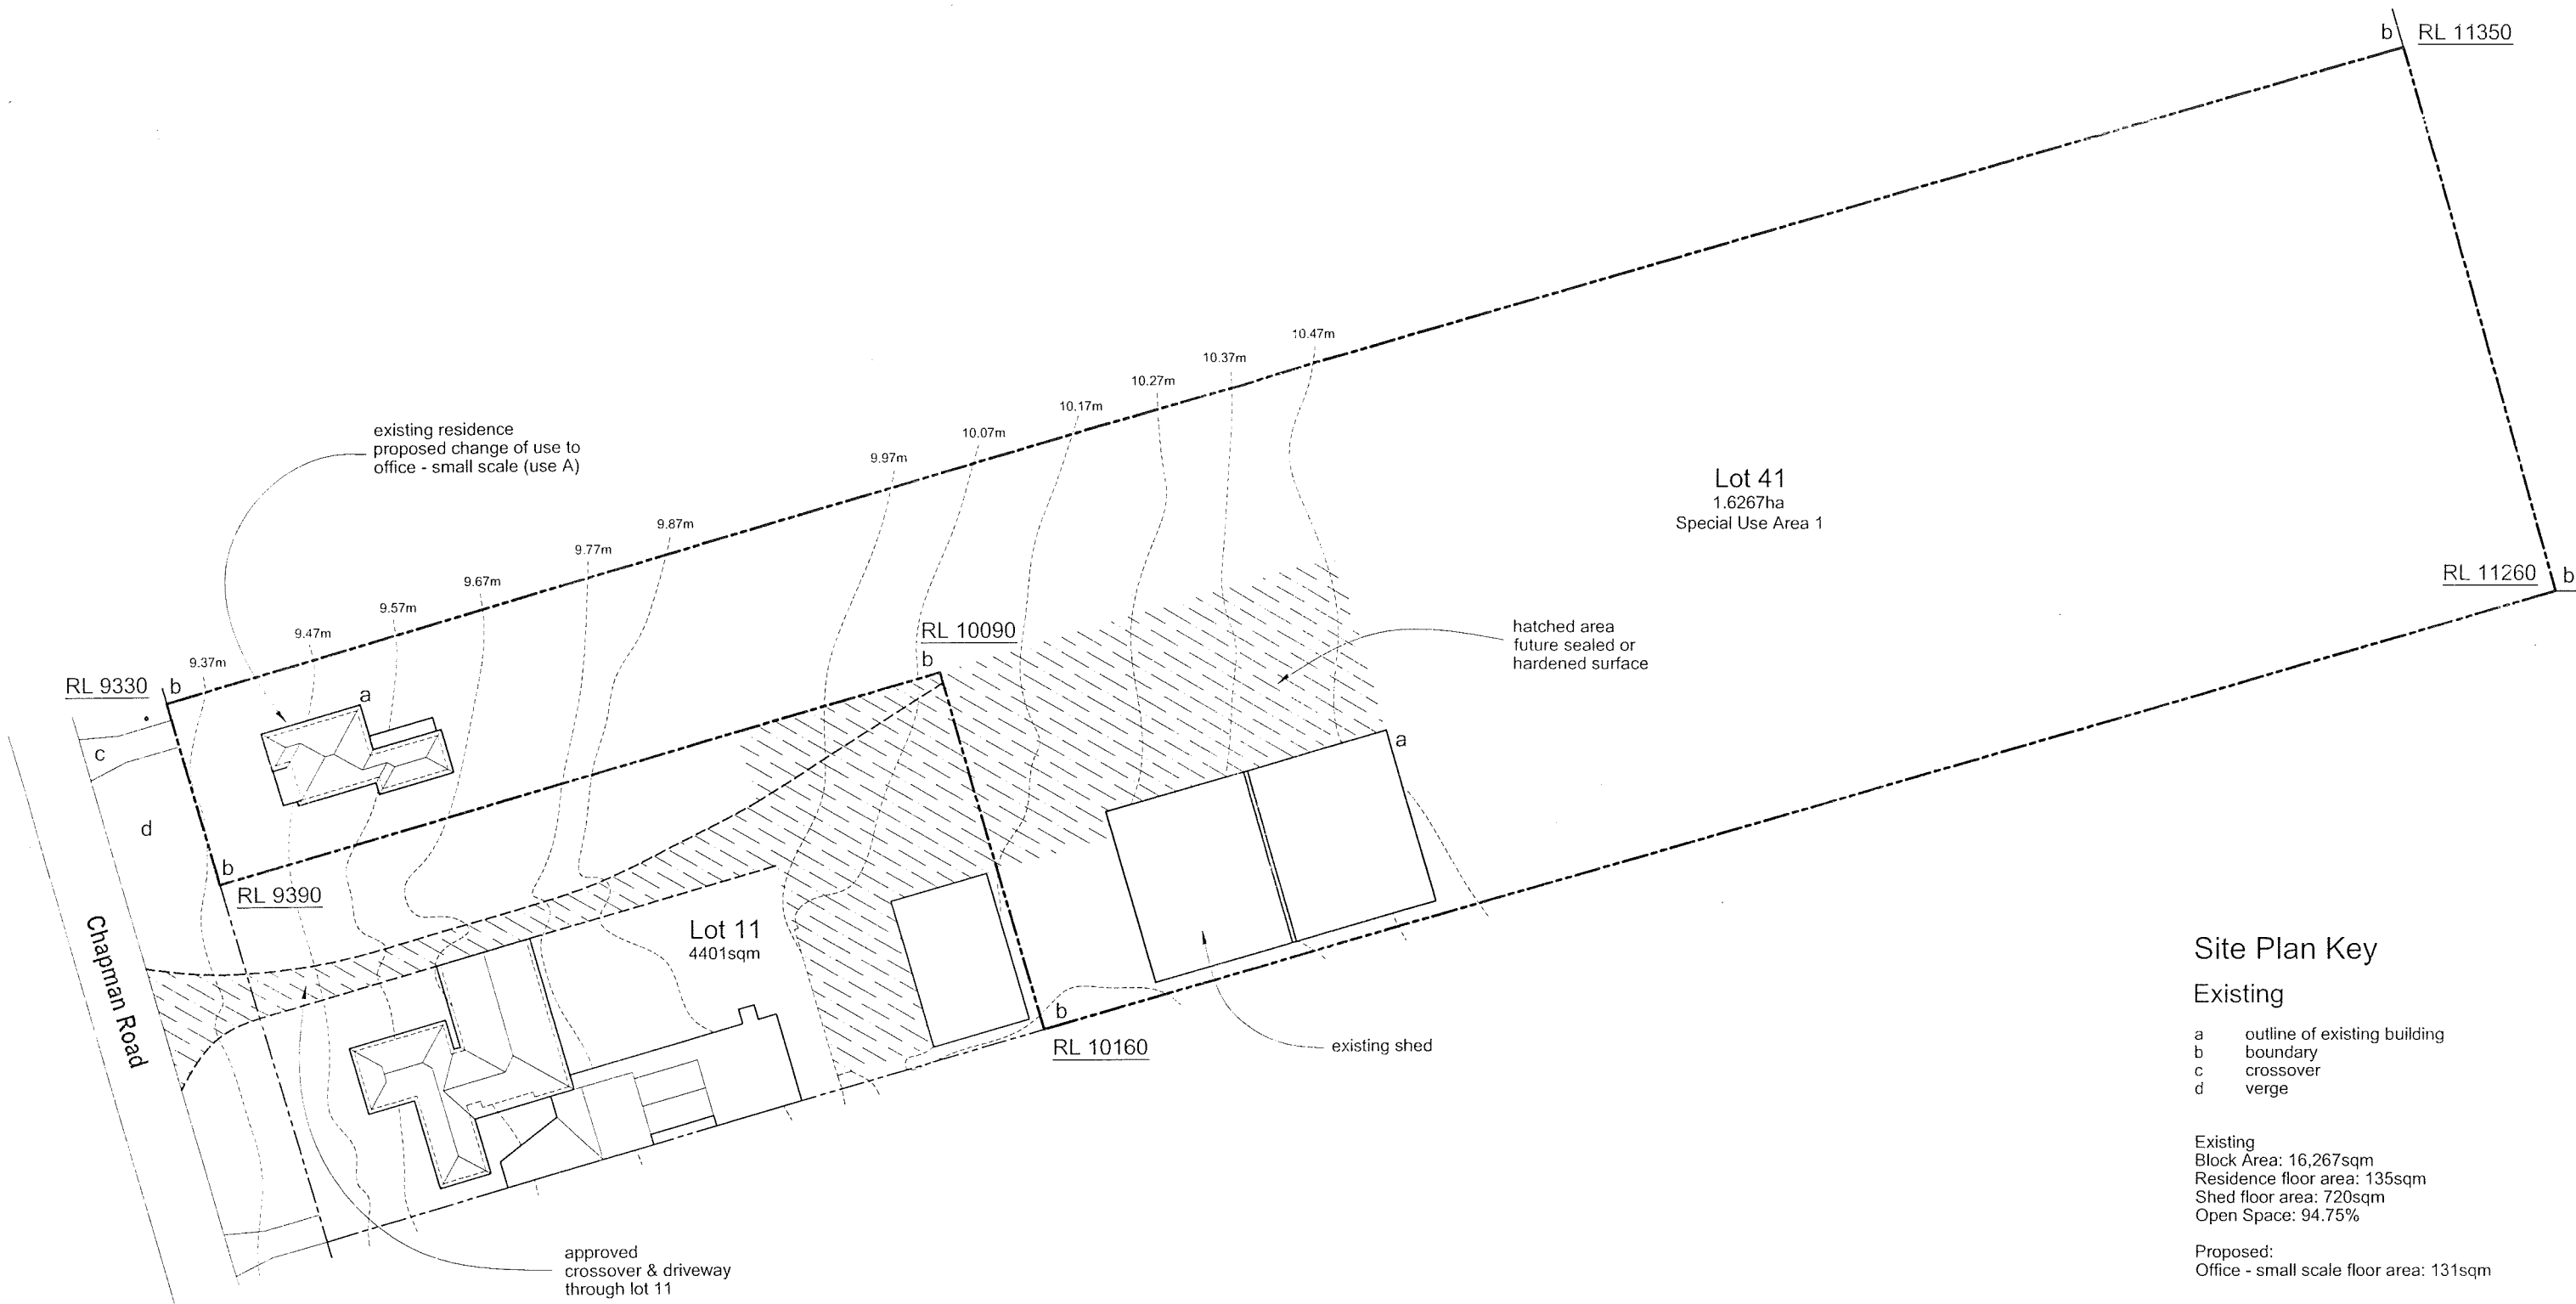

Site Plan Key


Existing

- a outline of existing building
- b boundary
- c crossover
- d verge

Existing
 Block Area: 16,267sqm
 Residence floor area: 135sqm
 Shed floor area: 720sqm
 Open Space: 94.75%

Proposed:
 Office - small scale floor area: 131sqm

Site Plan

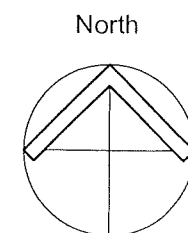

VIGILANTE LANDSCAPE ARCHITECTURE

STEPHEN VIGILANTE BLArch (Hons), BEnv Des, MArch

30 Malcolm Street,
 Bluff Point, WA.
 Ph. 99 973 124

SCHOOL BUS LOGISTICS PTY LTD

Alterations & Additions
 632 Chapman Road (Lot 41)
 GLENFIELD

SITE PLAN

SCALE 1: 800

Drawn by Stephen Vigilante
 Date: July 2018

Verify all dimensions on site before commencing any work.
 All rights reserved. Not to be copied or used without permission.

Dwg. No. 068 **SD 01**