




South Elevation

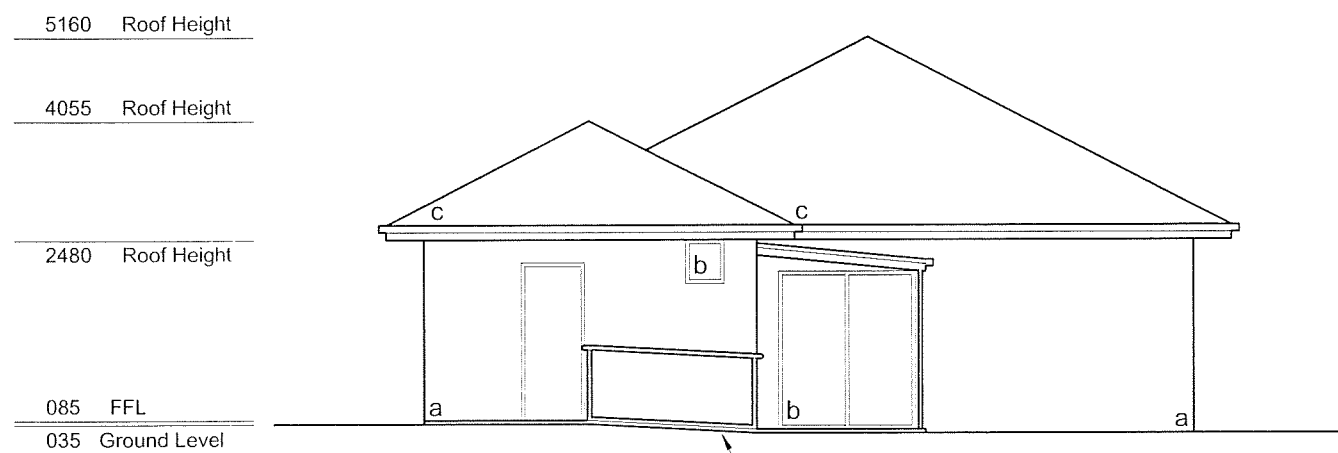

East Elevation

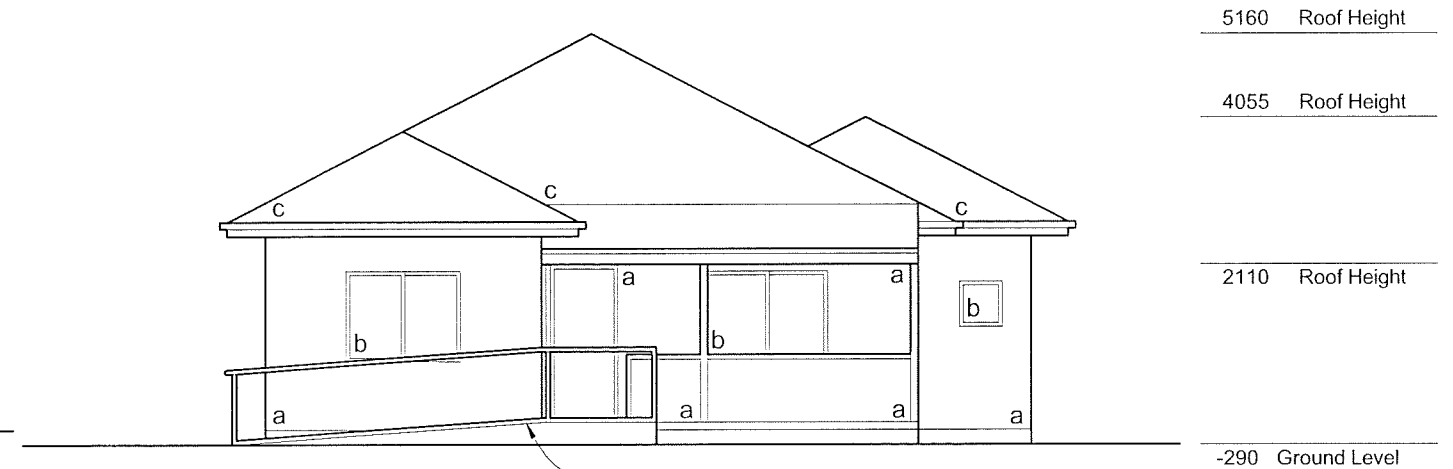

West Elevation

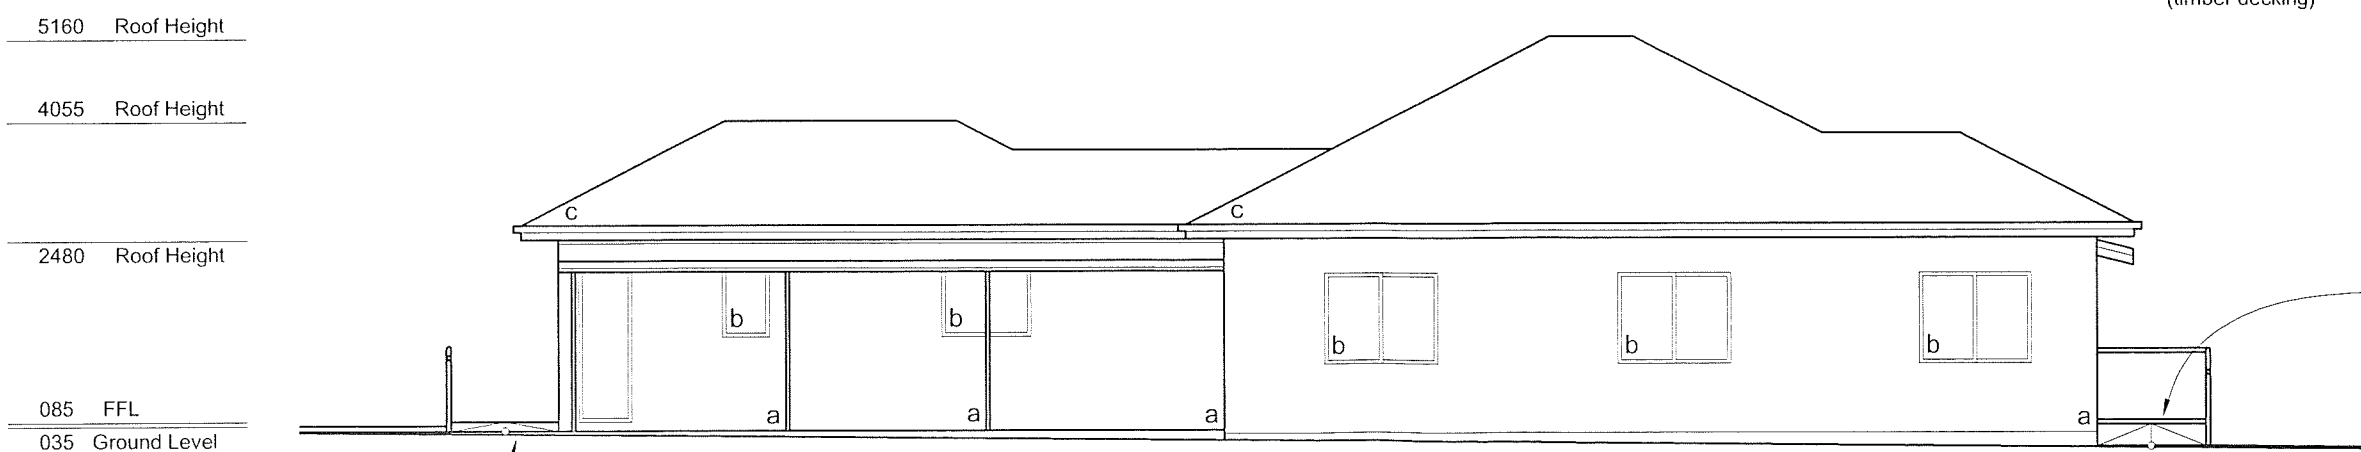

North Elevation

Elevations Key

Existing

- a fibre cement sheeting
- b glazing
- c concrete roof tiles

proposed disabled access ramp/landing to office entry to AS1428 & BCA requirements (timber decking)

proposed disabled access ramp/landing to proposed office rear entry from parking area to AS1428 & BCA requirements (conc./paving)

VIGILANTE LANDSCAPE ARCHITECTURE

STEPHEN VIGILANTE BLArch (Hons), BEnv Des, MArch

30 Malcolm Street,
Bluff Point, WA.
Ph. 99 973 124

SCHOOL BUS LOGISTICS PTY LTD

Alterations & Additions
632 Chapman Road (Lot 41)
GLENFIELD

ELEVATIONS

SCALE 1: 100

Drawn by Stephen Vigilante
Date: July 2018

Verify all dimensions on site before commencing any work.
All rights reserved. Not to be copied or used without permission.

Dwg. No. 068 **SD 04**