


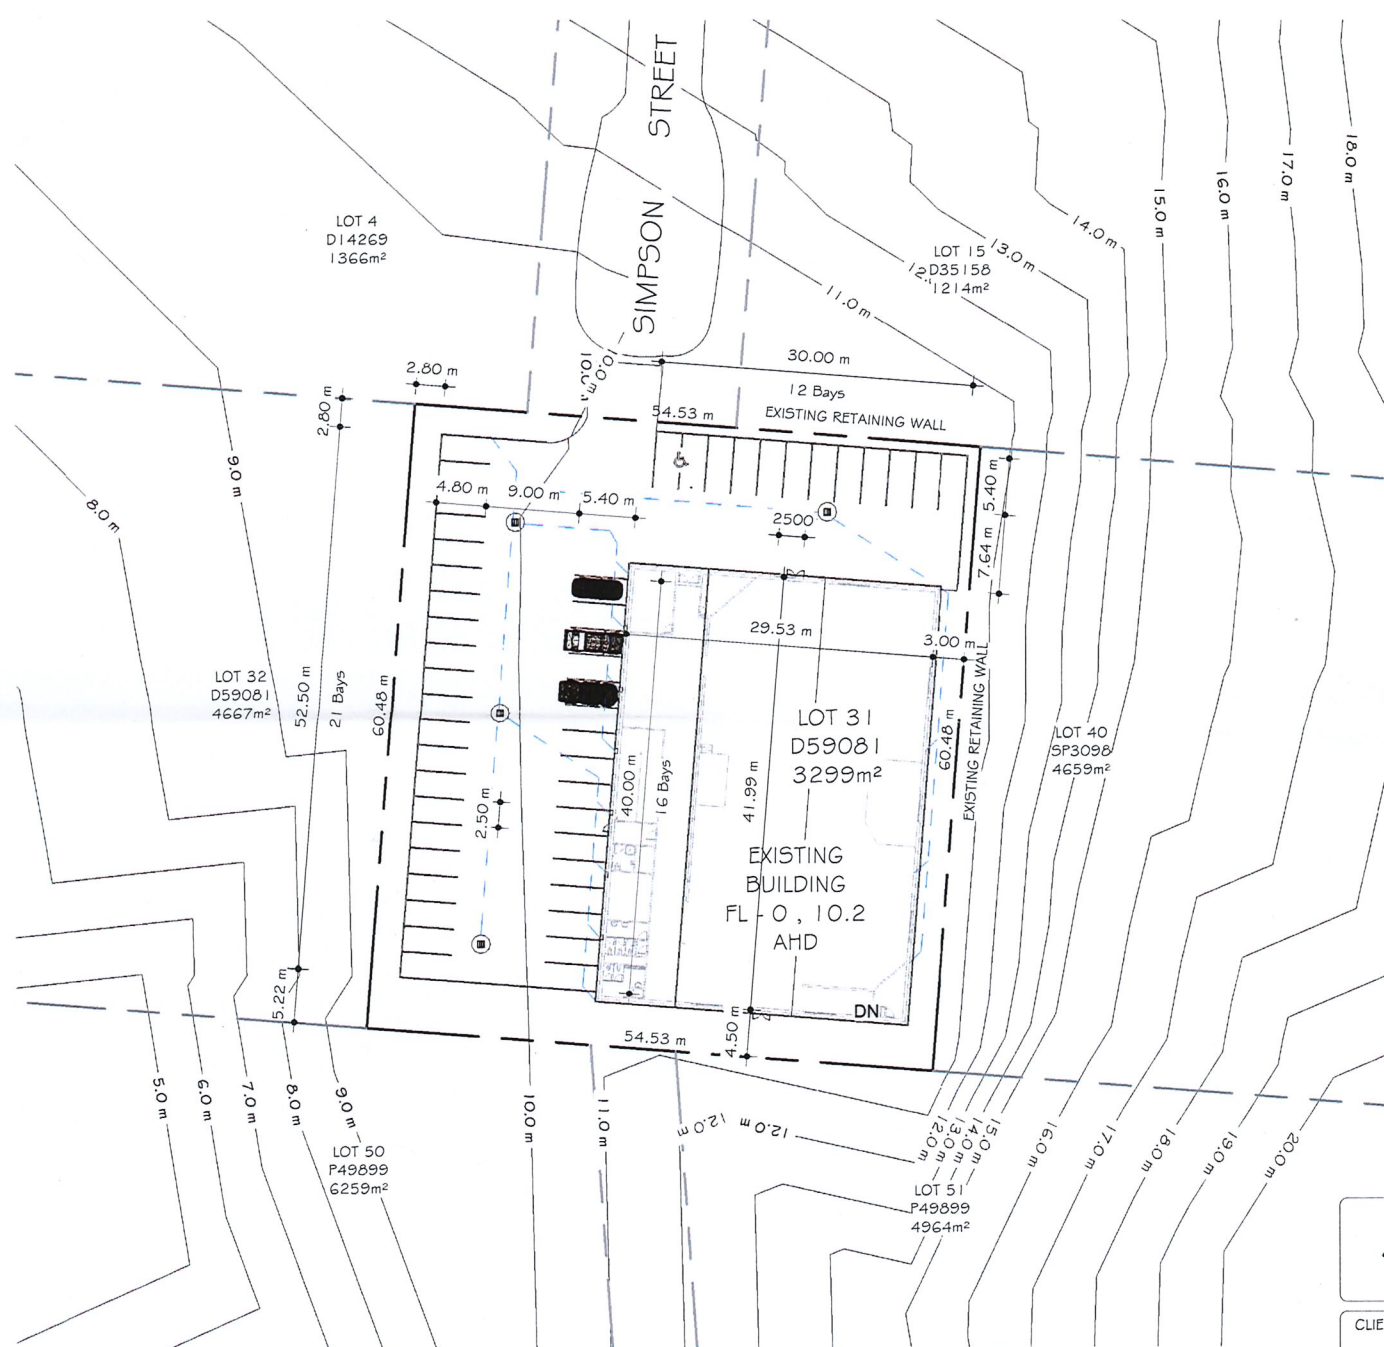

1 : 500

2	19/7/2021	ADD CARPARKS & SOAKWELLS
1	17/6/2021	PRELIMINARY PLANS
Rev	Date	Revisions



PETER GOODE
Eco Building & Design
GERALDTON W.A.


CLIENT: ROLLERDROME
Lot 31 - 15 SIMPSON STREET
BERESFORD, GERALDTON

TITLE: NEW SOMETHING

REV 2

DRAWING No A302 SITE PLAN

19/7/2021

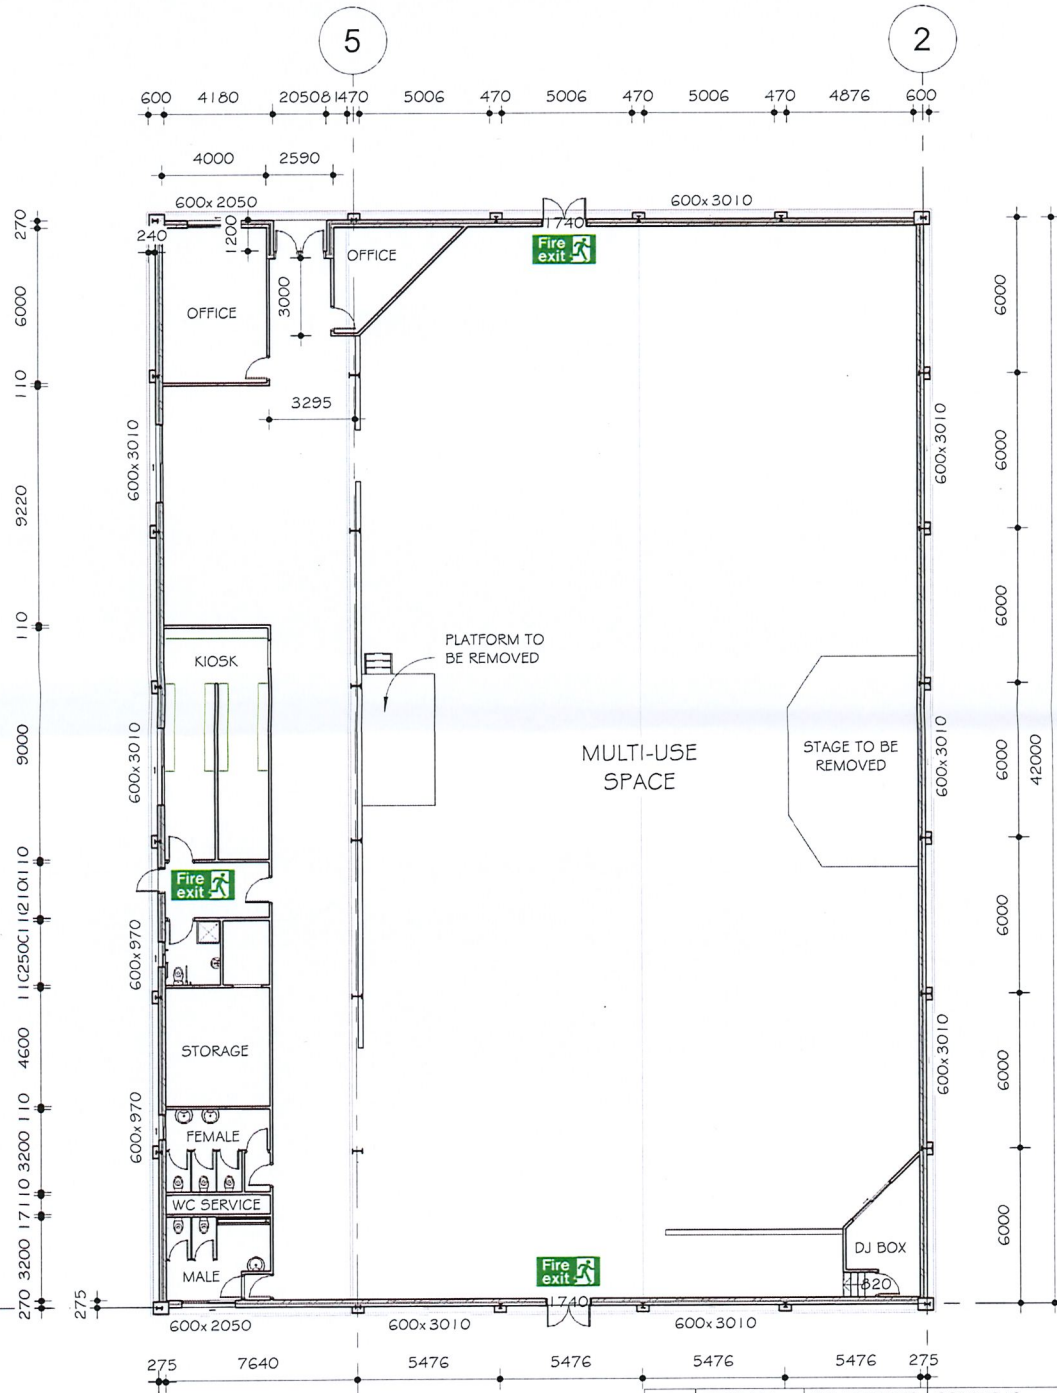

A304
NORTH

EAST
A304

A304
WEST
1
SOUTH
A304

1 FLOORPLAN
1 : 200




Rev	Date	Revisions
2	19/7/2021	ADD CARPARKS & SOAKWELLS
1	17/6/2021	PRELIMINARY PLANS

**PETER GOODE**
Eco Building & Design
GERALDTON W.A.

CLIENT: ROLLERDROME
Lot 31 - 15 SIMPSON STREET
BERESFORD, GERALDTON

TITLE: NEW SOMETHING
DRAWING No A303 FLOOR PLAN

REV 2
19/7/2021

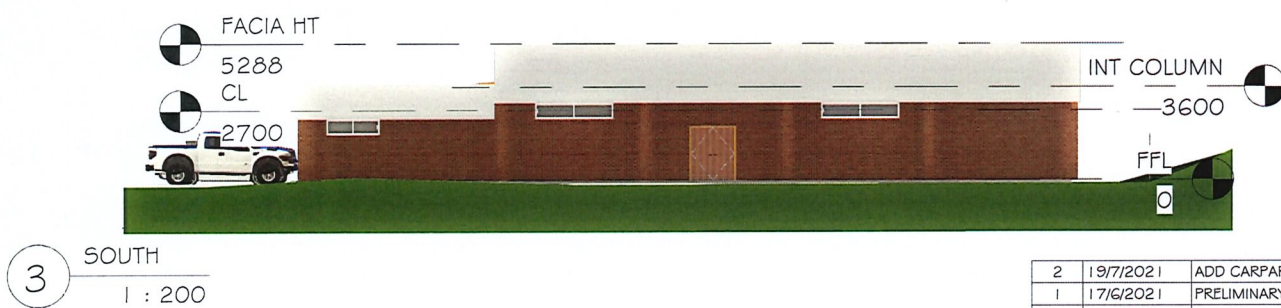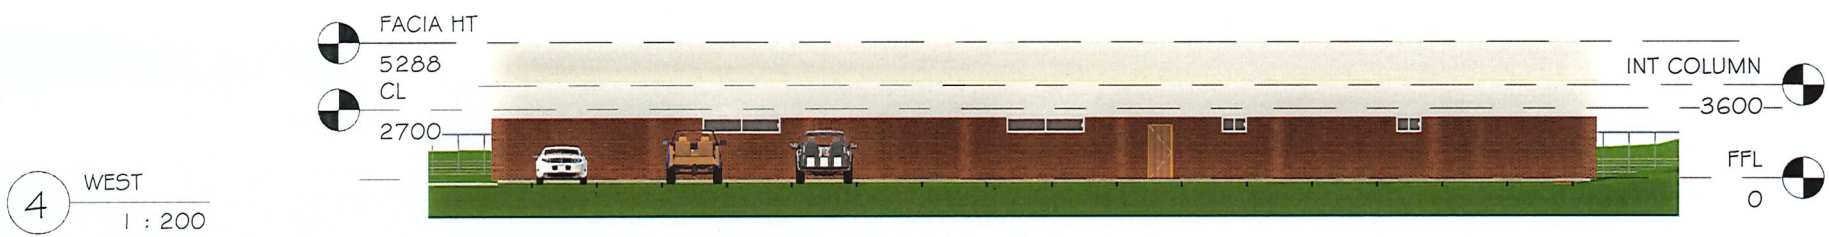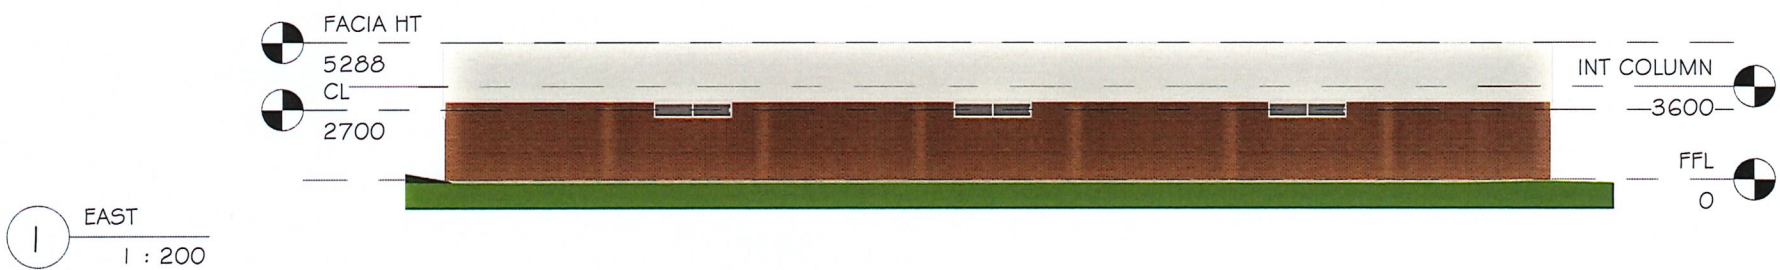

2	19/7/2021	ADD CARPARKS & SOAKWELLS
1	17/6/2021	PRELIMINARY PLANS
Rev	Date	Revisions



PETER GOODE
Eco Building & Design
GERALDTON W.A.

CLIENT: ROLLERDROME
Lot 31 - 15 SIMPSON STREET
BERESFORD, GERALDTON

TITLE: NEW SOMETHING
DRAWING No A304 ELEVATIONS

REV 2
19/7/2021