

Sheet List

Sheet Number	Sheet Name
A-001	Perspectives
A-002	Perspectives
A-003	Perspectives
A-004	Perspectives
A-011	Site Plan
A-012	Ground Floor Overall Plan
A-013	Ground Floor Plan
A-014	Upper Floor Plan
A-015	Roof Plan
A-021	Ground Floor - RCP
A-022	Upper Floor - RCP
A-031	Sections 01
A-032	Sections 02
A-041	Elevation 01
A-042	Elevation 02
A-051	Door schedule
A-052	Window Schedule




Design :	Project:	Aparment #10 Hutchinson Street,	<table border="1"> <thead> <tr> <th>Rev</th> <th>Description</th> <th>Date</th> </tr> </thead> <tbody> <tr><td> </td><td> </td><td> </td></tr> <tr><td> </td><td> </td><td> </td></tr> <tr><td> </td><td> </td><td> </td></tr> <tr><td> </td><td> </td><td> </td></tr> <tr><td> </td><td> </td><td> </td></tr> <tr><td> </td><td> </td><td> </td></tr> <tr><td> </td><td> </td><td> </td></tr> <tr><td> </td><td> </td><td> </td></tr> <tr><td> </td><td> </td><td> </td></tr> <tr><td> </td><td> </td><td> </td></tr> </tbody> </table>	Rev	Description	Date																															Drawing Title:		Drawing No:		Revision:	
	Rev	Description		Date																																						
Founder :	Client:	Owner	<p style="text-align: center;">Perspectives</p>		<p style="text-align: center;">A-001</p>		Date																																			
Sign:	Sign:						Project No:		Scale:		Sheet Size:																															
			Drawing Status:		Project Number																																					
			Concept																																							
					Leader :		Approver																																			
					Designer:		Designer																																			
					Checker :		Checker																																			
					Drawer :		Author																																			




		Design :	Project:	Aparment #10 Hutchinson Street,			Drawing Title:	Perspectives		Drawing No.:	A-002		Revision:		
		Founder :	Client:	Owner				Drawing Status:	Concept		Project No.:	Project Number		Scale:	Sheet Size:
		Sign:	Sign:						Date:			Leader :	Approver		Checker :
								Designer:	Designer		Drawer :	Author			



	Design :	Project:	Aparment #10 Hutchinson Street,			Drawing Title:	Perspectives		Drawing No:	A-003		Revision:		
	Founder :	Client:	Owner				Drawing Status:	Concept		Project No:	Project Number		Scale:	Sheet Size:
	Sign:	Sign:						Leader :	Approver		Checker :	Checker		
								Designer:	Designer		Drawer :	Author		


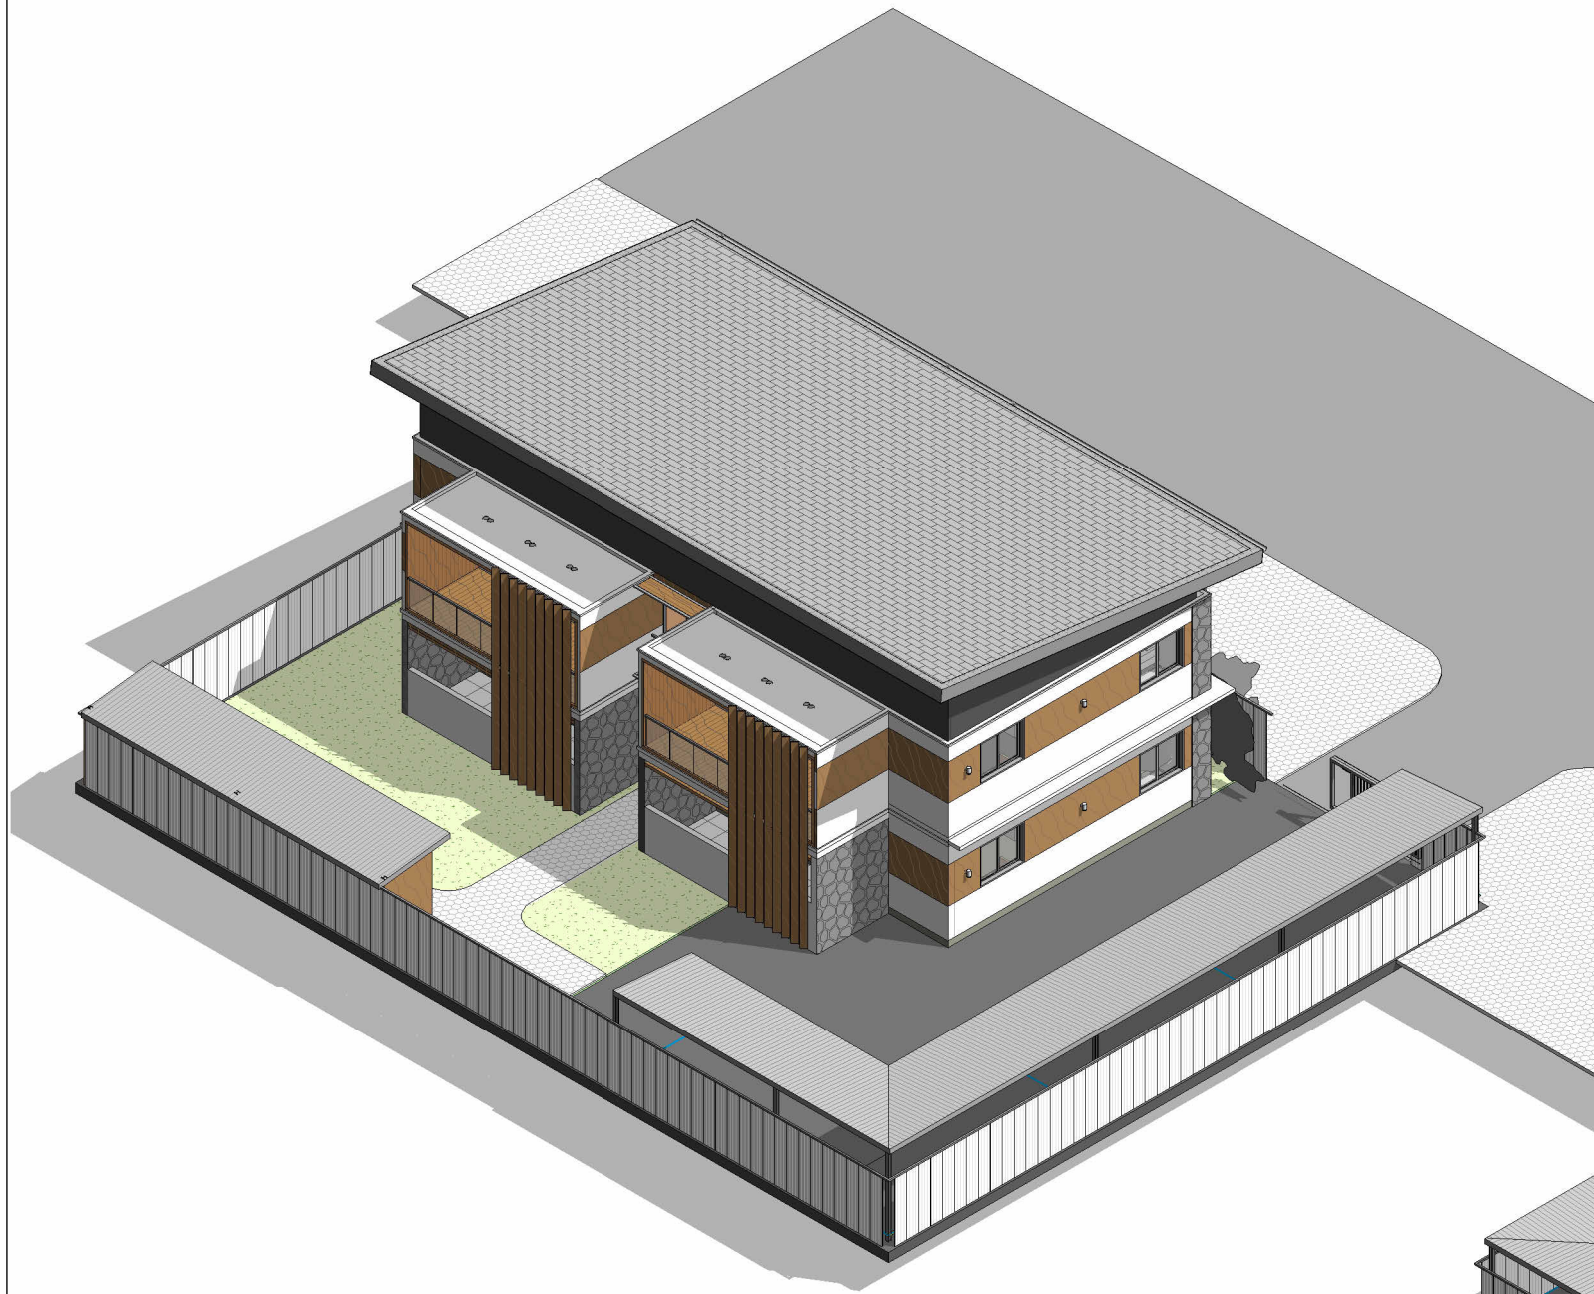


		Design :	Project:	Apartment			Drawing Title:	Perspectives	Drawing No:	A-004	Revision:	1	
				#10 Hutchinson Street,	Rev	Description							Date
		Founder :	Client:	Owner	1	Revision 1							2025/05/05
		Sign:	Sign:				Drawing Status:	Date	Project No.	Scale:	Sheet Size:		
							Concept	2025/05/05	Project Number				
								Leader :	Approver	Checker :	Checker		
								Designer:	Designer	Drawer :	Author		

 


1 Site Plan
1 : 200

Design :	Project: Aparment #10 Hutchinson Street,	Rev		Description	Date	Drawing Title: Site Plan	Drawing No: A-011	Revision:		
		1	Revision 1	2025/05/05	1					
Founder :	Client: Owner					Drawing Status: Concept	Date 2025/05/05	Project No. Project Number	Scale: 1 : 200	Sheet Size:
Sign:	Sign:						Leader : Approver	Checker : Checker	Designer: Designer	Drawer : Author

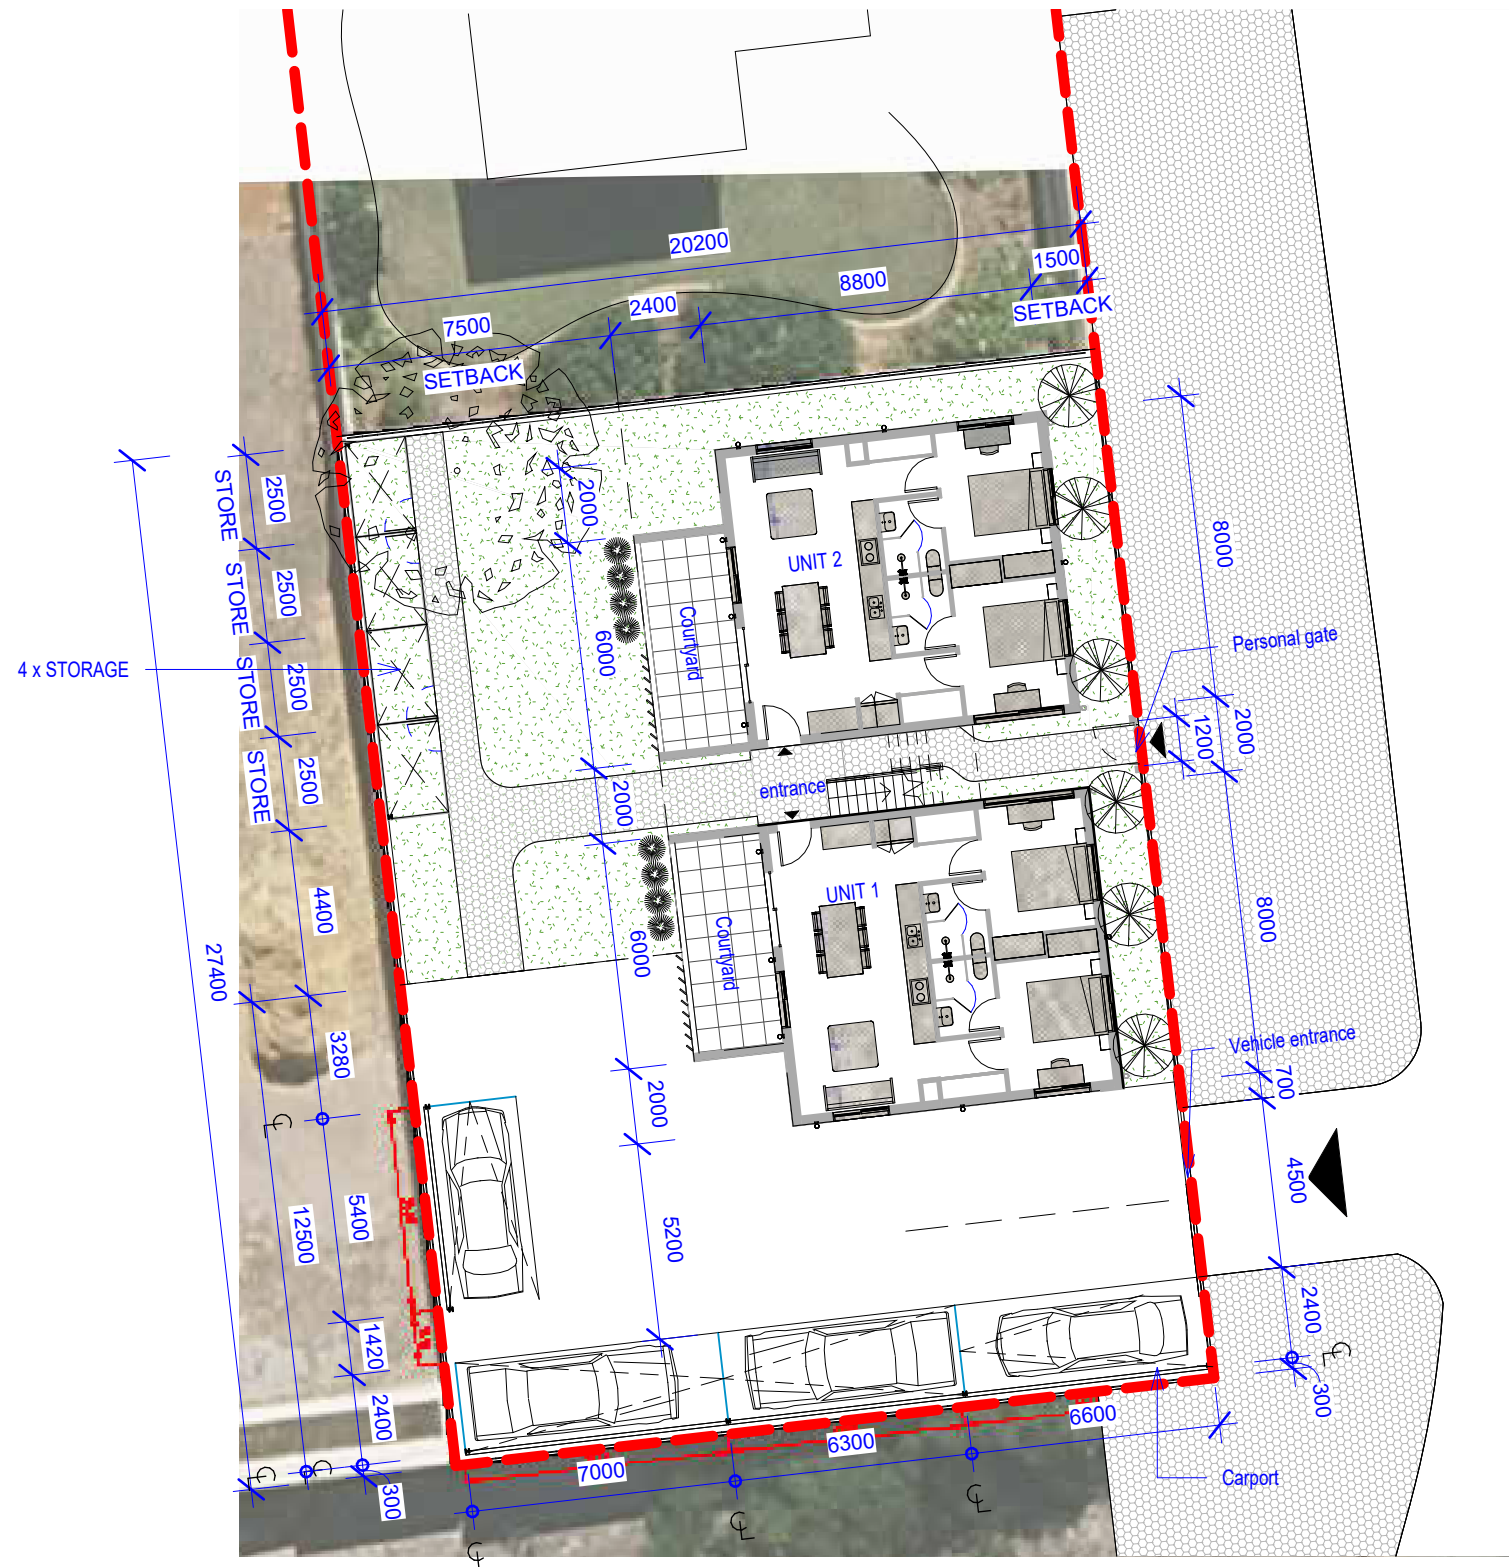 


1 Ground Floor Overall Plan
1 : 200

Design :	Project: Aparment #10 Hutchinson Street,	Rev		Description		Date		Drawing Title: Ground Floor Overall Plan	Drawing No: A-012	Revision: 1		
		1	Revision 1	2025/05/05								
Founder :	Client: Owner							Drawing Status: Concept	Date: 2025/05/05	Project No: Project Number	Scale: 1 : 200	Sheet Size:
Sign:	Sign:								Leader : Approver	Checker : Checker	Designer: Designer	Drawer : Author

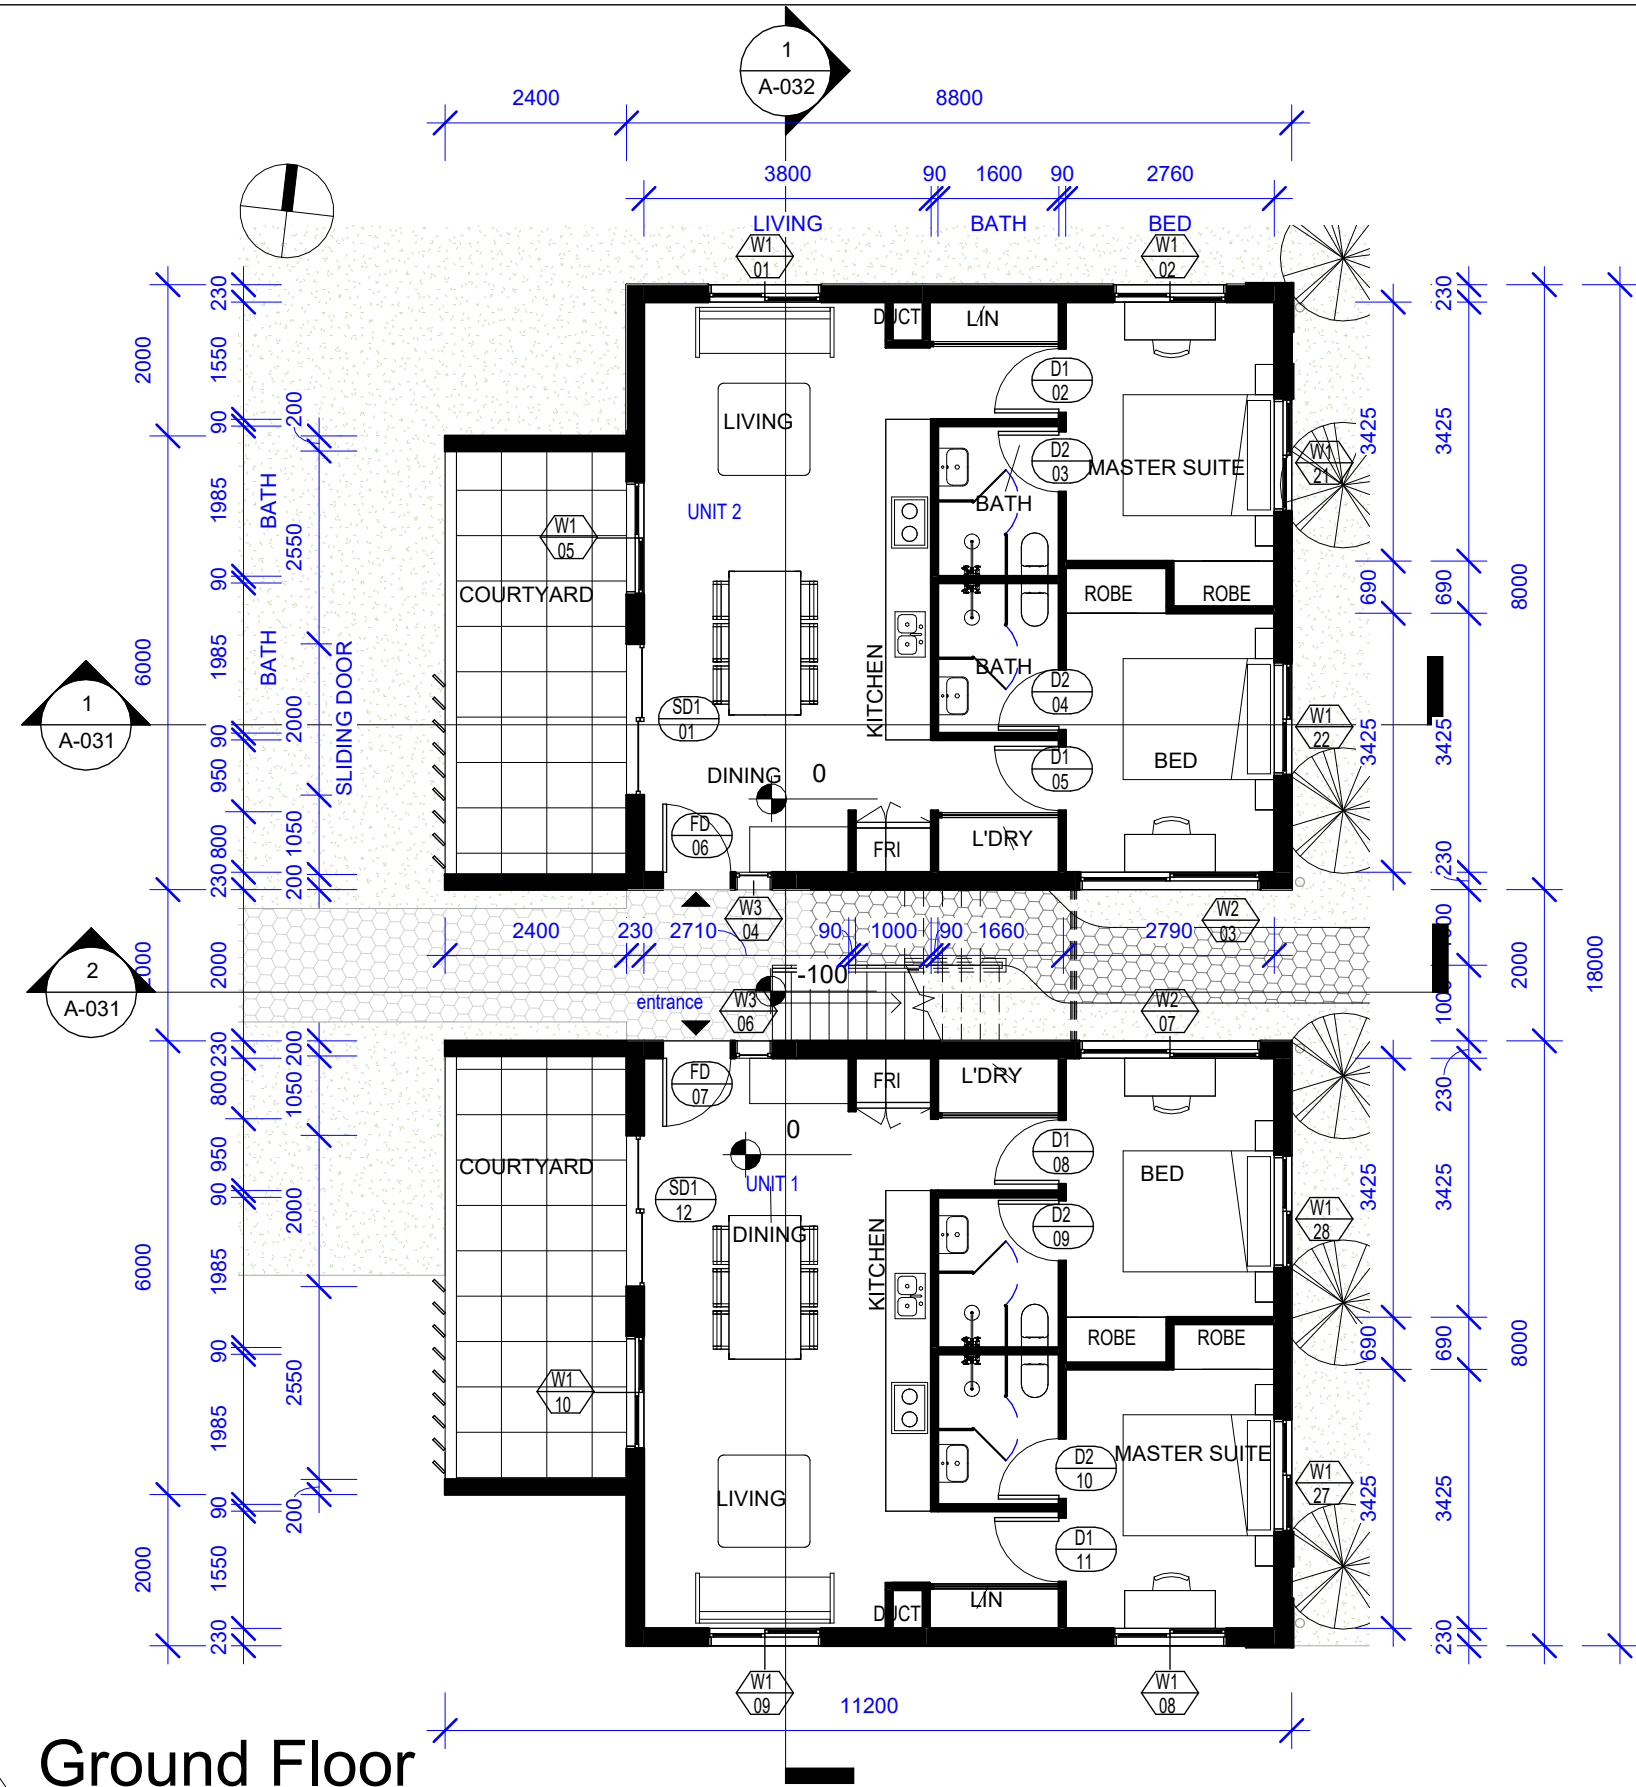


1 Ground Floor
1 : 100

Design :	Project: Aparment #10 Hutchinson Street,	Rev			Description	Date	Drawing Title: Ground Floor Plan	Drawing No.: A-013	Revision: 1		
		1	Revision 1	2025/05/05							
Founder :	Client: Owner						Drawing Status: Concept	Date: 2025/05/05	Project No.: Project Number	Scale: 1 : 100	Sheet Size:
Sign:	Sign:							Leader : Approver	Checker : Checker	Designer: Designer	Drawer : Author

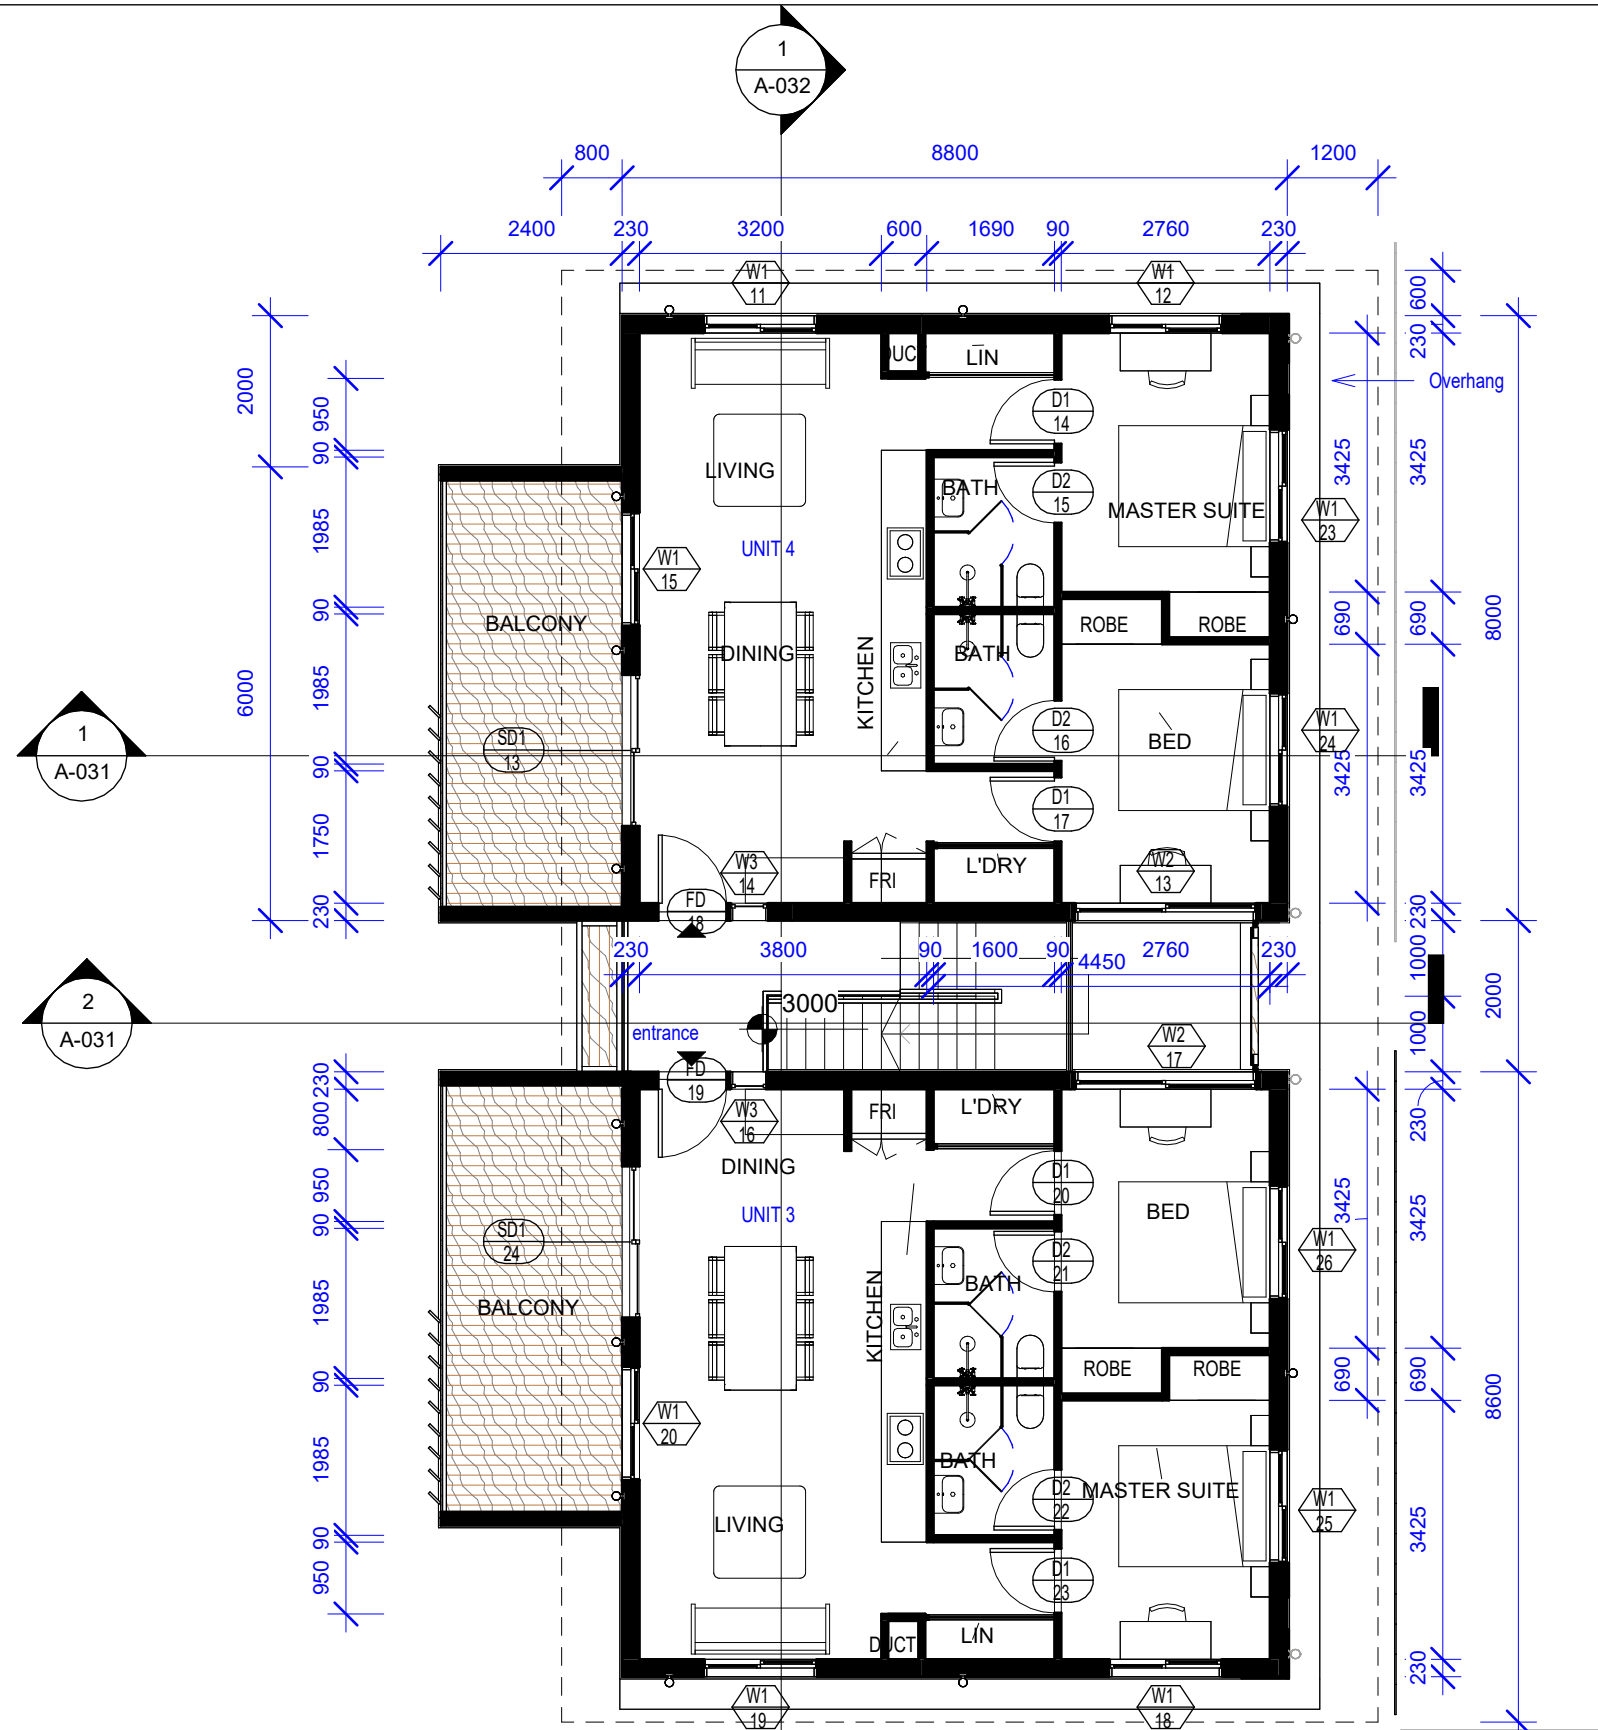


1 Upper Floor
1 : 100

Design :	Project: Aparment #10 Hutchinson Street,	Rev		Description	Date	Drawing Title: Upper Floor Plan	Drawing No.: A-014	Revision: 1		
		1	Revision 1						2025/05/05	
Founder :	Client: Owner					Drawing Status: Concept	Date: 2025/05/05	Project No.: Project Number	Scale: 1 : 100	Sheet Size:
Sign:	Sign:						Leader : Approver	Checker : Checker	Designer: Designer	Drawer : Author

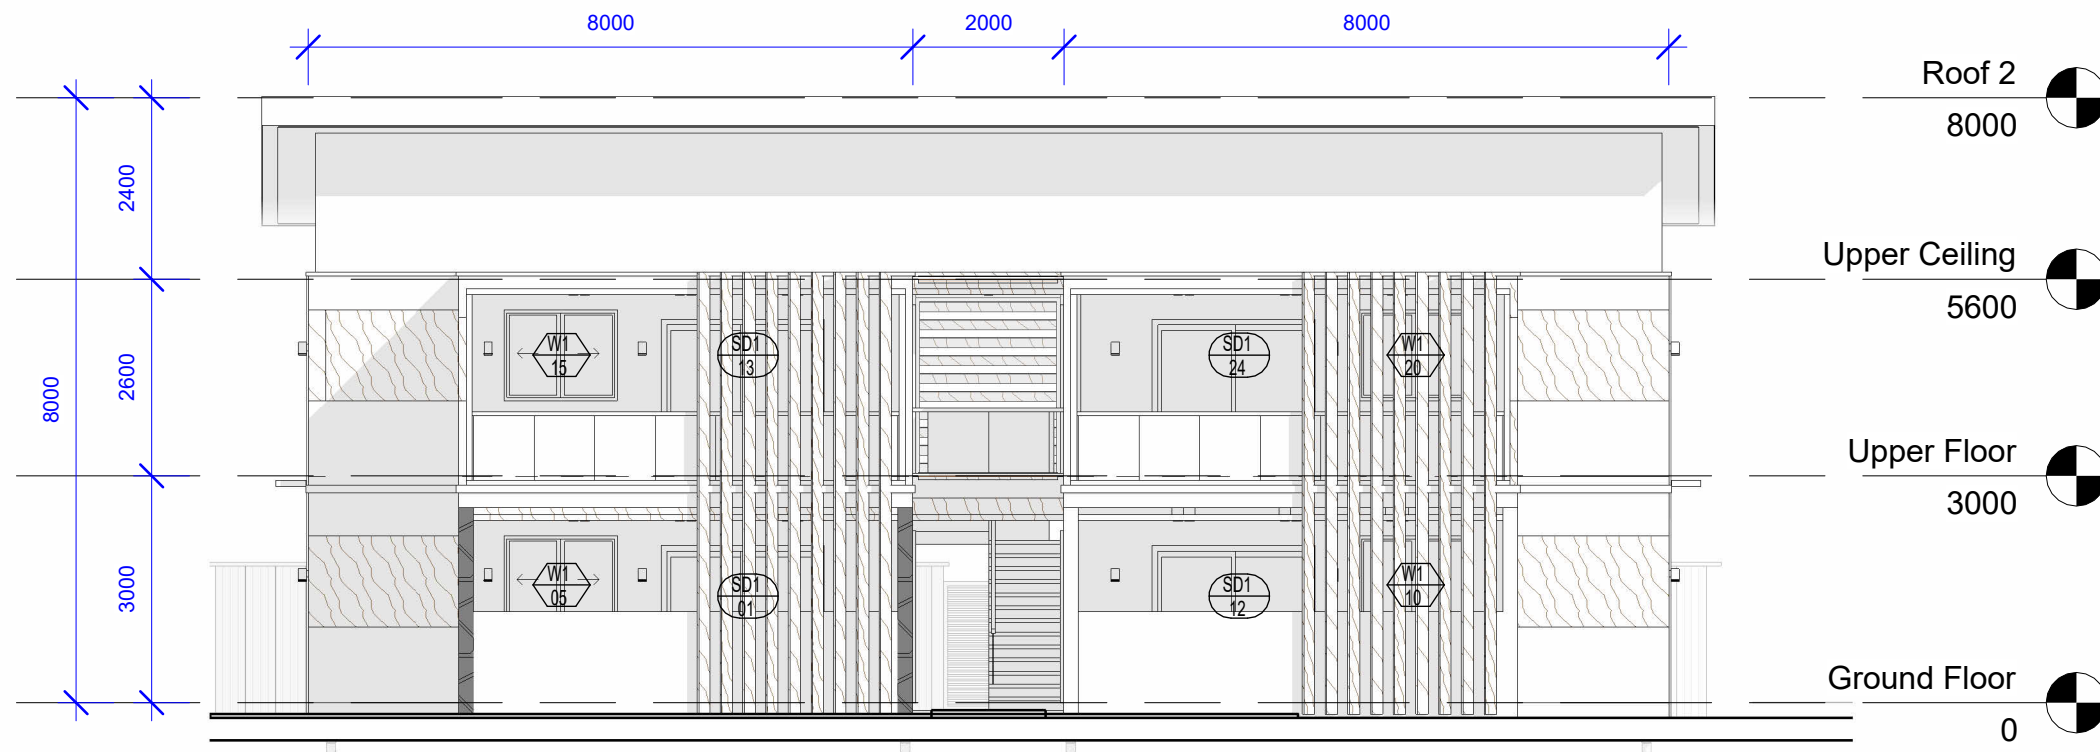


1 Elevation 1
1 : 100

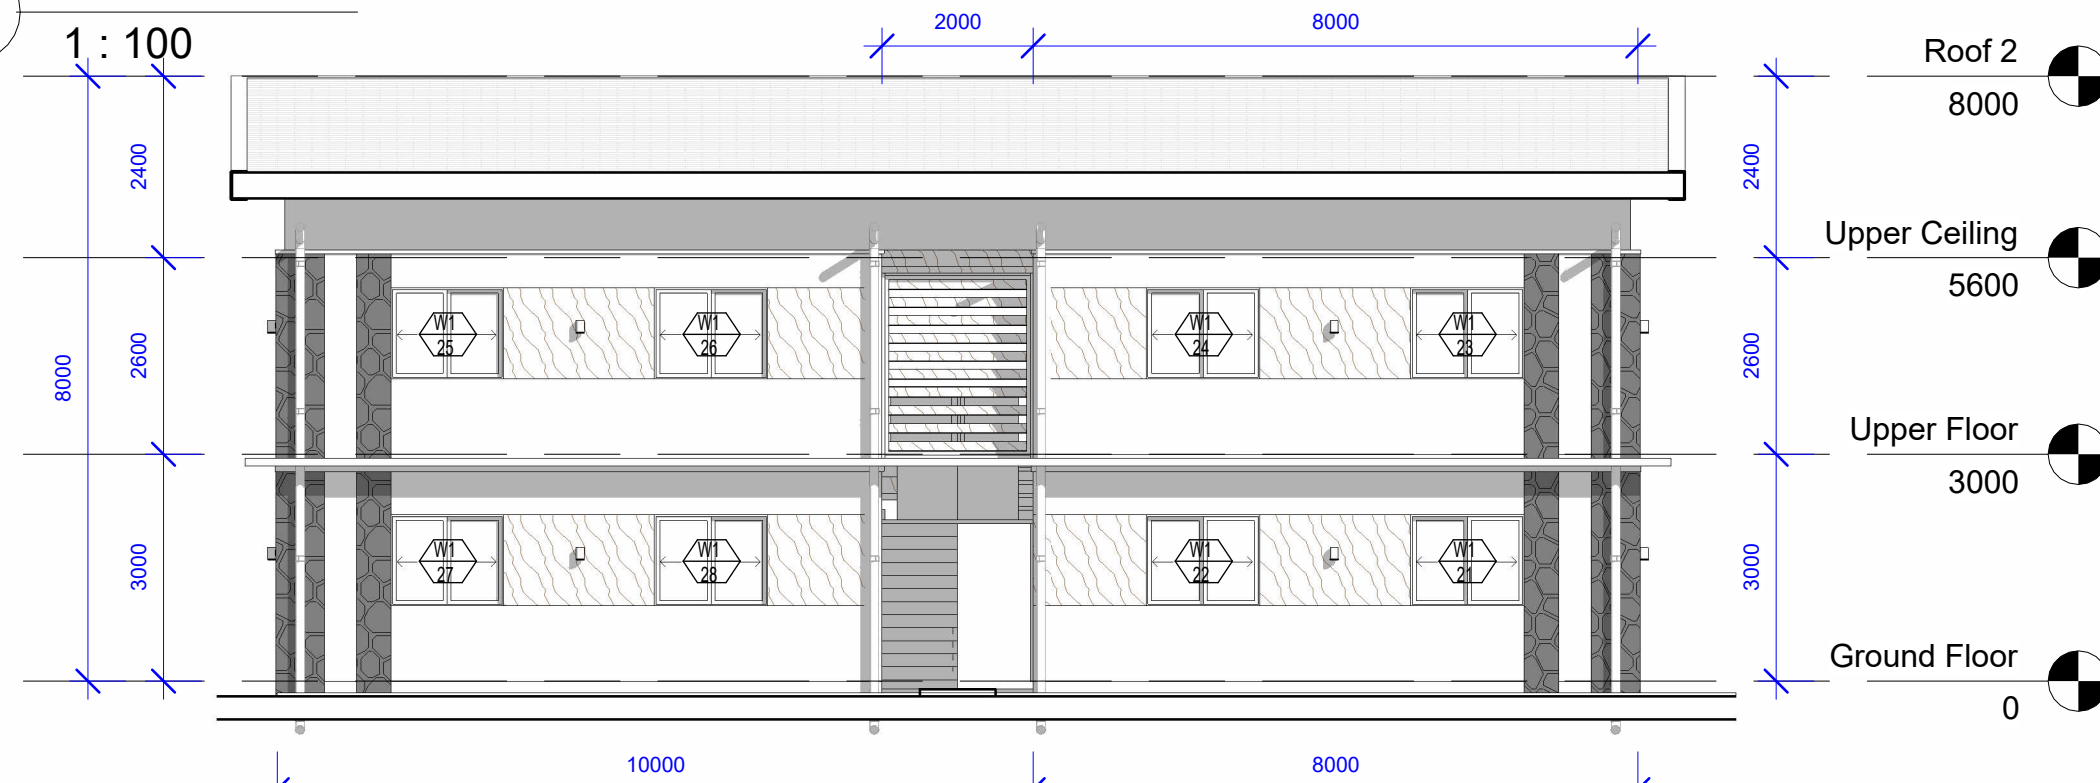


2 Elevation 2
1 : 100

Design :	Project: Aparment #10 Hutchinson Street,	Rev		Description	Date	Drawing Title: Elevation 01	Drawing No: A-041	Revision:	
		1	Revision 1	2025/05/05	1				
Founder :	Client: Owner	Drawing Status: Concept		Date: 2025/05/05	Project No: Project Number	Scale: 1 : 100	Sheet Size:		
Sign:	Sign:	Leader : Approver		Checker : Checker	Designer: Designer		Drawer : Author		

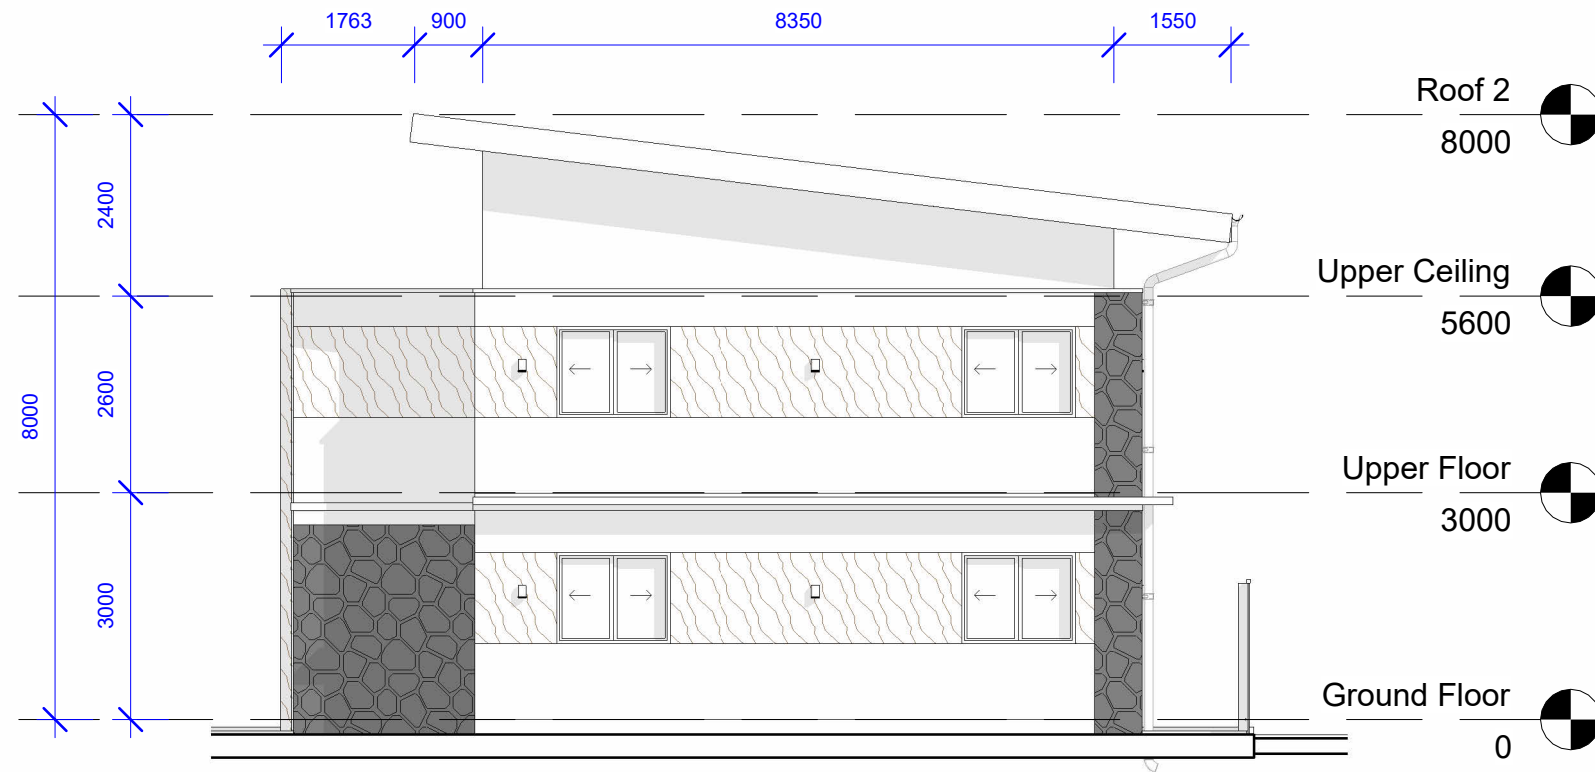

1 **Elevation 3**
1 : 100

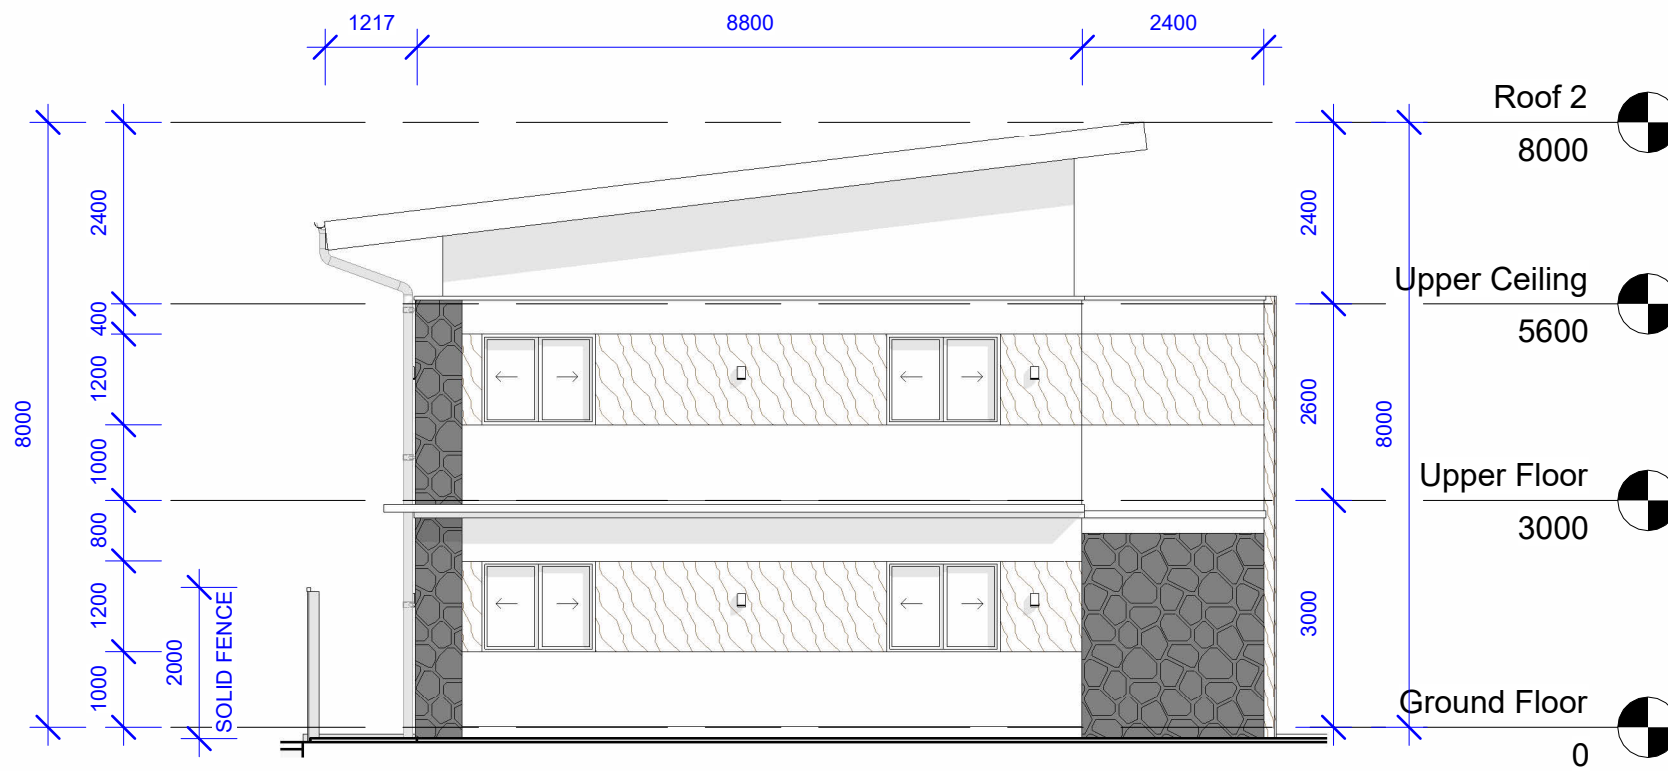

2 **Elevation 4**
1 : 100

Design :	Project: Aparment #10 Hutchinson Street,	Rev			Description		Date	Drawing Title:		Drawing No.:		Revision:			
								Elevation 02		A-042					
												Project No.:		Scale:	
Founder :	Client: Owner							Drawing Status:		Date		Project Number		1 : 100	
Sign:	Sign:							Concept				Leader : Approver		Checker : Checker	
												Designer : Designer		Drawer : Author	