



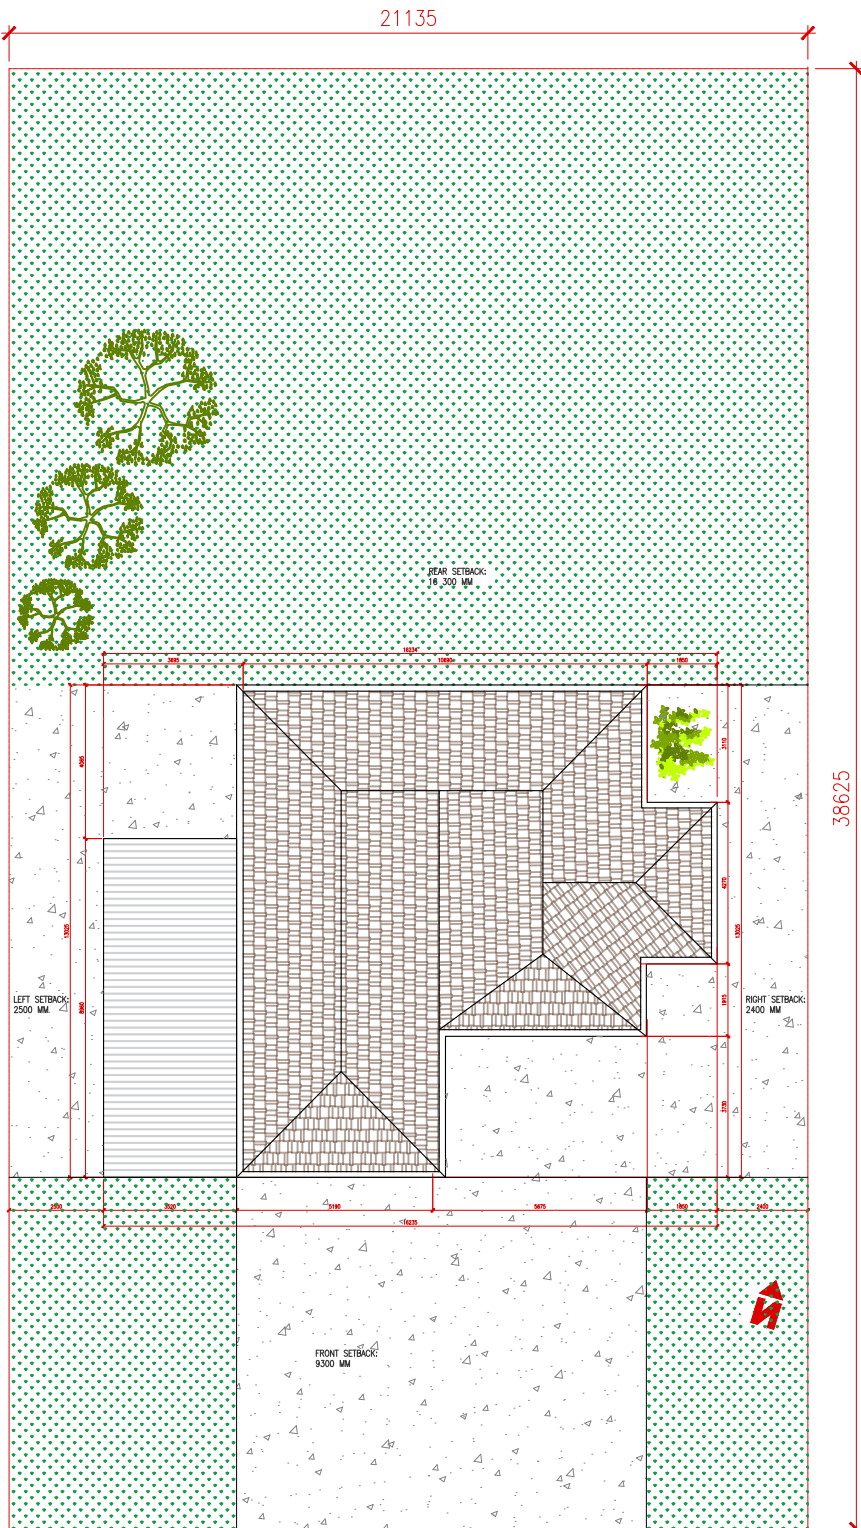


BRAND HIGHWAY

1 SITE PLAN
A-01 SCALE 1:200 MTS.

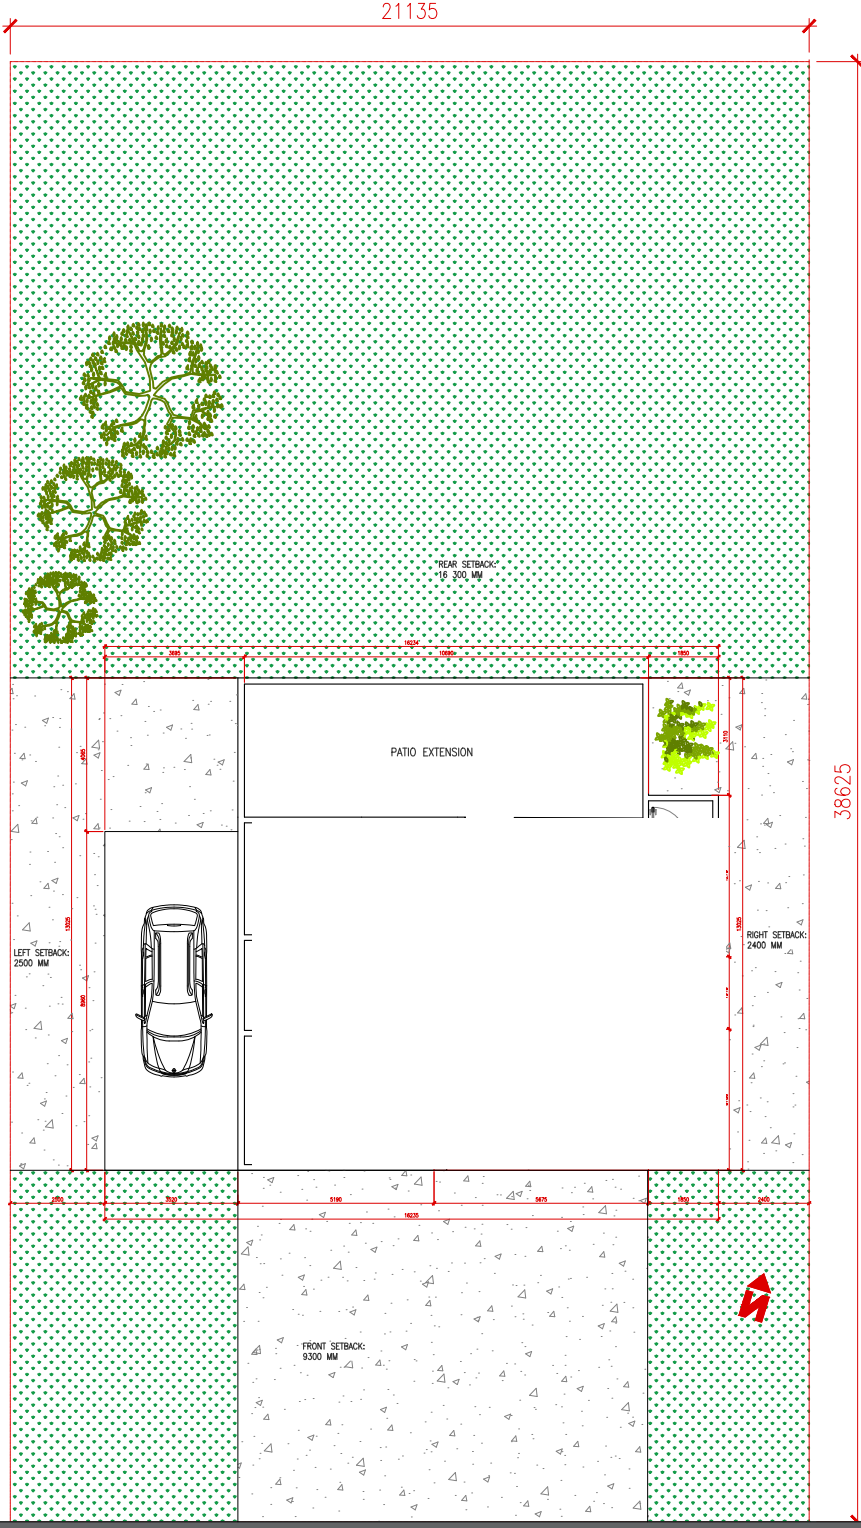

BRAND HIGHWAY

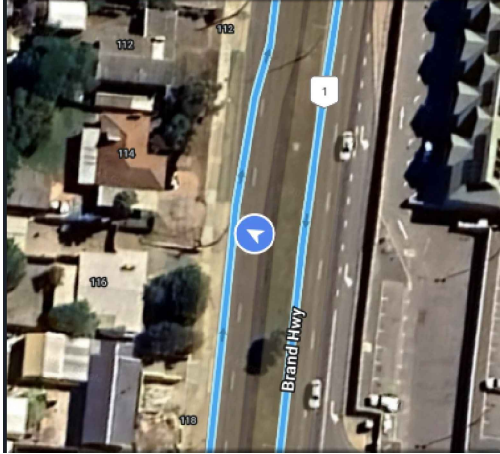

KEYPLAN

LEGEND

IMPORTANT NOTE:
PLEASE OBSERVE DUE DILIGENCE ON ALL DRAWINGS AND DETAILS.
ANY DISCREPANCY AND DEVIATION FROM THE DRAWINGS MUST BE
NOTIFIED TO
THE DESIGNER.



114 BRAND HWY, TARCOOLA BEACH WA 6530, AUSTRALIA

PROJECT TITLE / ADDRESS		
SITE PLAN AND FLOOR PLAN		
ITEM DESCRIPTION		
DATE DRAWN	29/10/24	-
REVISION NO / DATE	-	
DRAWN BY	HJB	
CHECKED BY	-	
REFERENCE CODE		SHEET NO.