


* MUSTER POINT

PORTABLE FIRE EXTINGUISHER

EVACUATE PLAN

EASTCOTT WAY

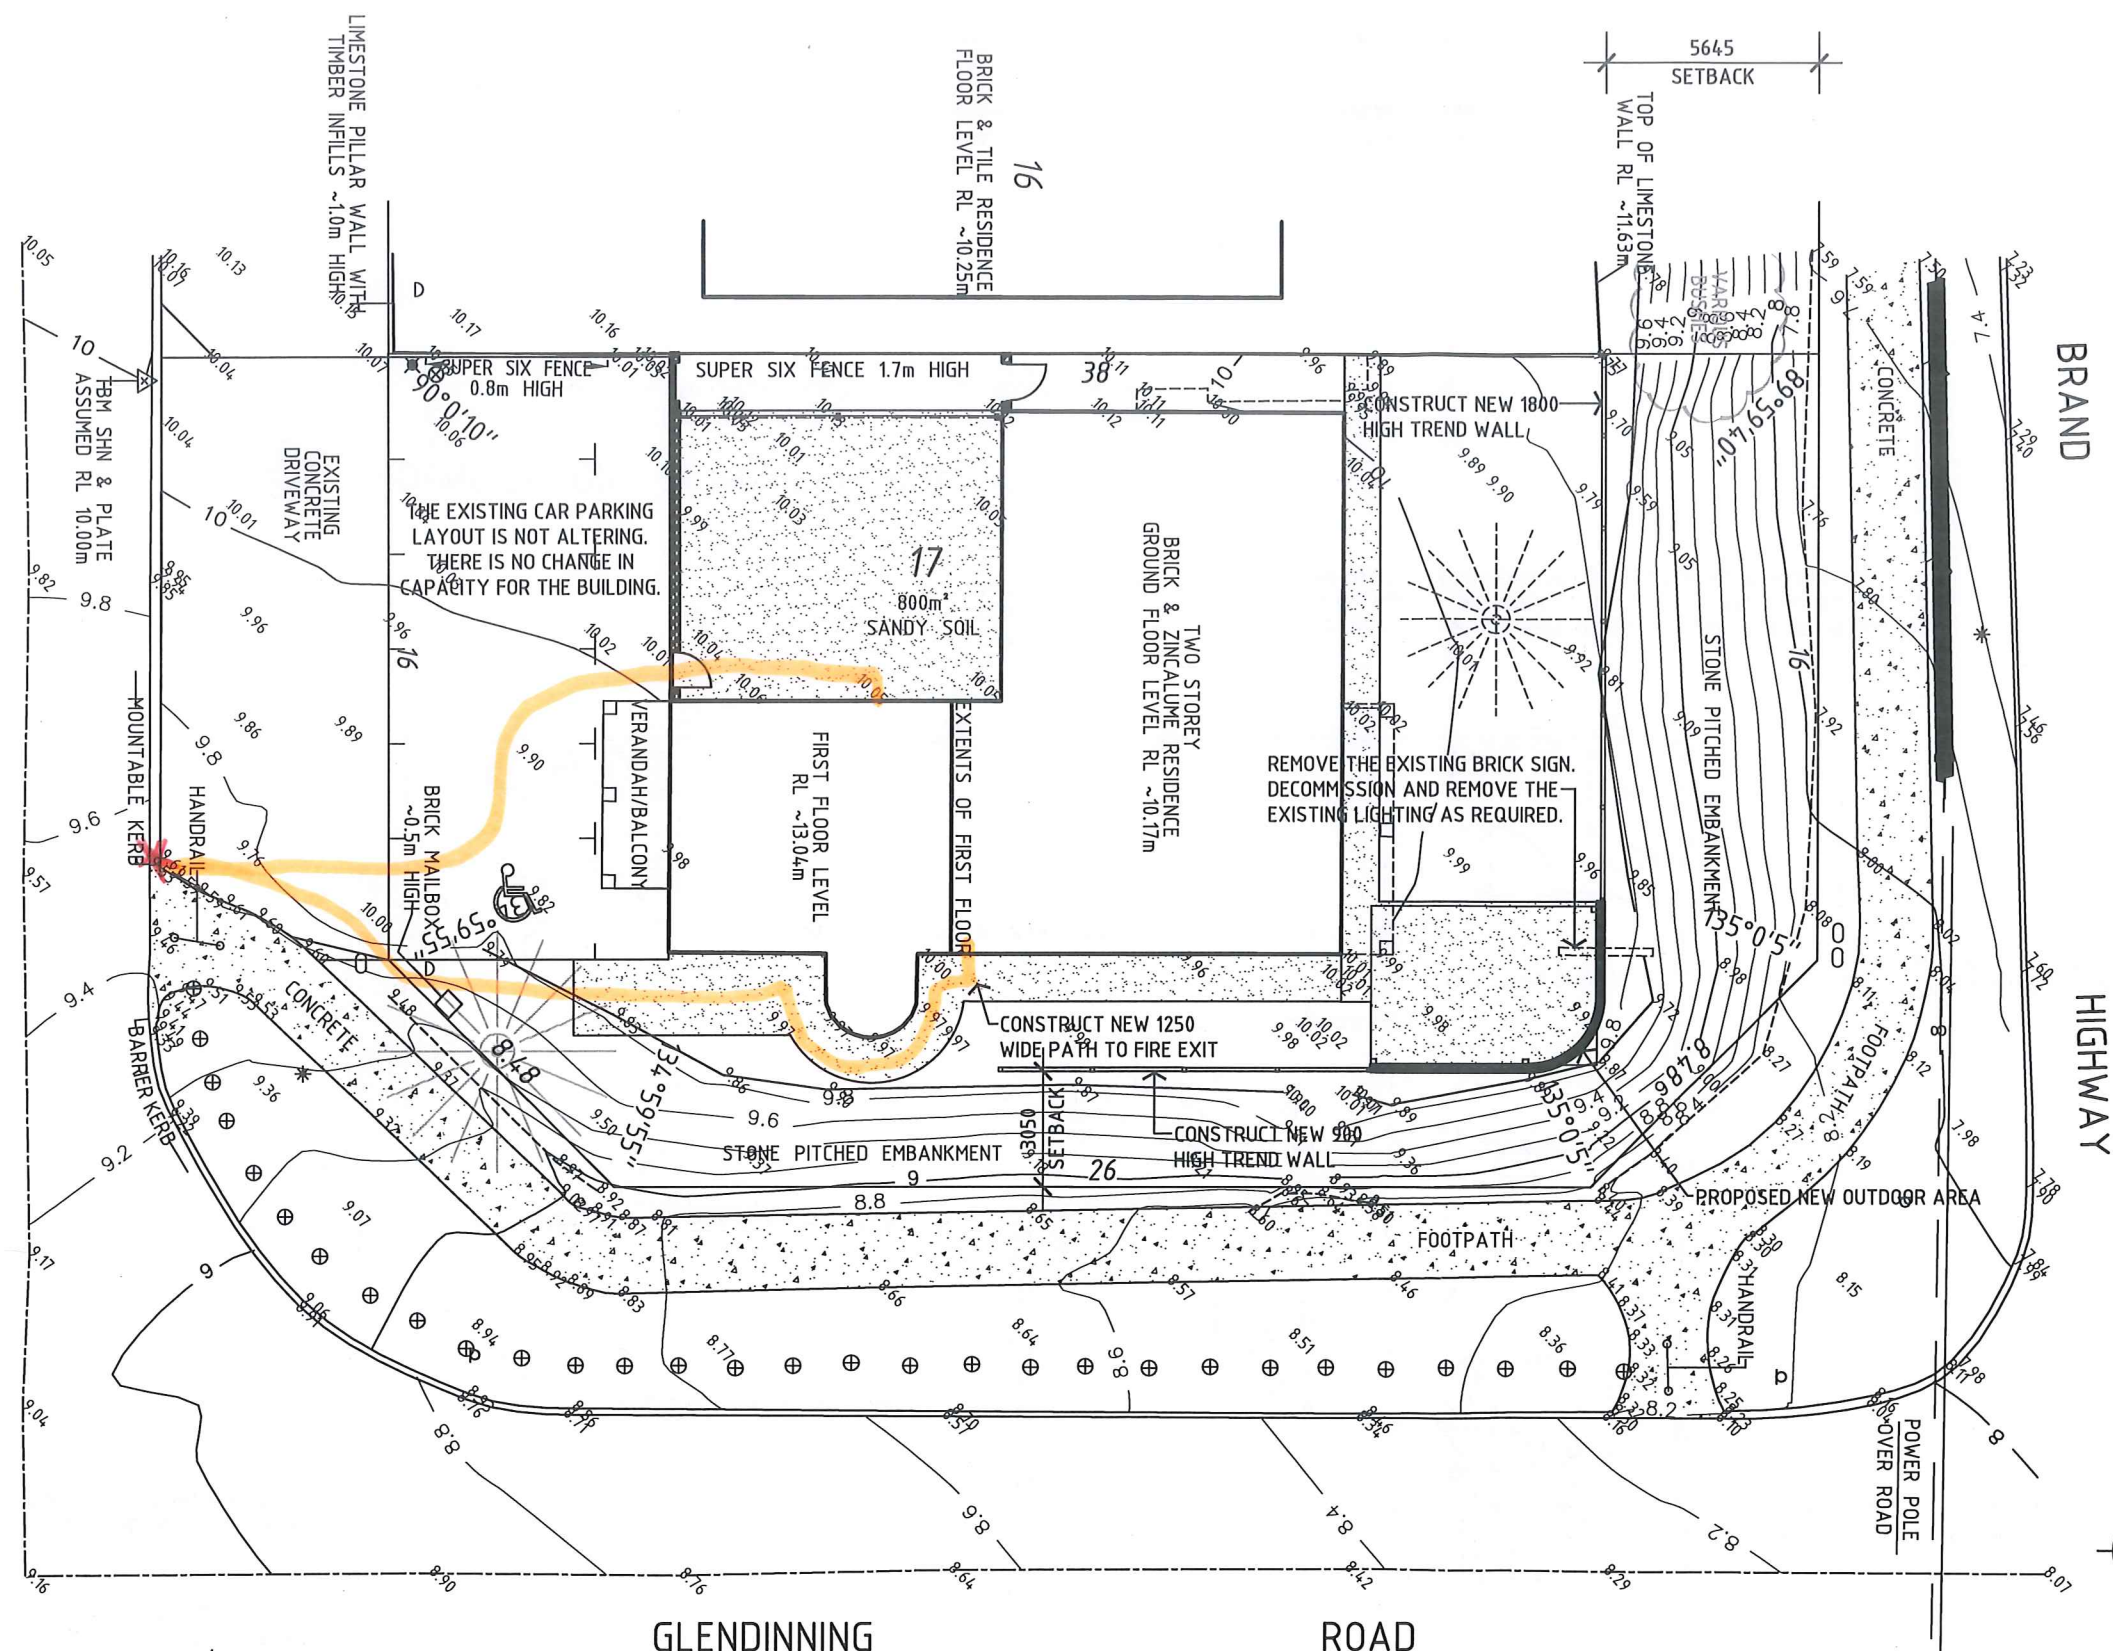

SITE PLAN
SCALE 1:200

LEGEND			
	- T.B.M.		- PINE BOLLARD
	- TELSTRA PIT		- BRICK PILLAR
	- POWER DOME		- SINGLE POST SIGN
	- POWER POLE		- PALM TREE
	- HYDRANT		- EDGE OF VEGETATION
	- WATER METER		- POWER LINE
	- SEWER PROPERTY CONNECTION		- TOP OF BANK
			- CHANGE IN GRADE
			- FENCE
			- BUILDING
			- STRUCTURE
			- EDGE OF CONCRETE/PAVING
			- BRICK WALL (U.N.O)
			- LIMESTONE WALL
			- ROAD KERB/EDGE
			- ROAD CENTRE



GERALDTON CENTRAL, Suite 2
65 Chapman Road, GERALDTON WA 6530
PO Box 695, GERALDTON WA 6531
Email: info@quantumsurveys.com.au
PHONE: (08) 9965 0077
FAX: (08) 9965 0088

PROJECT			
PROPOSED HOLIDAY HOME SHORT STAY ACCOMMODATION GERALDTON W.A.			
DRAWING SITE PLAN		JOB No. 24095	
DRAWN LS	CHECKED LS	DWG No. A.01 A	
DATE JAN 2025	SCALE 1:200		