



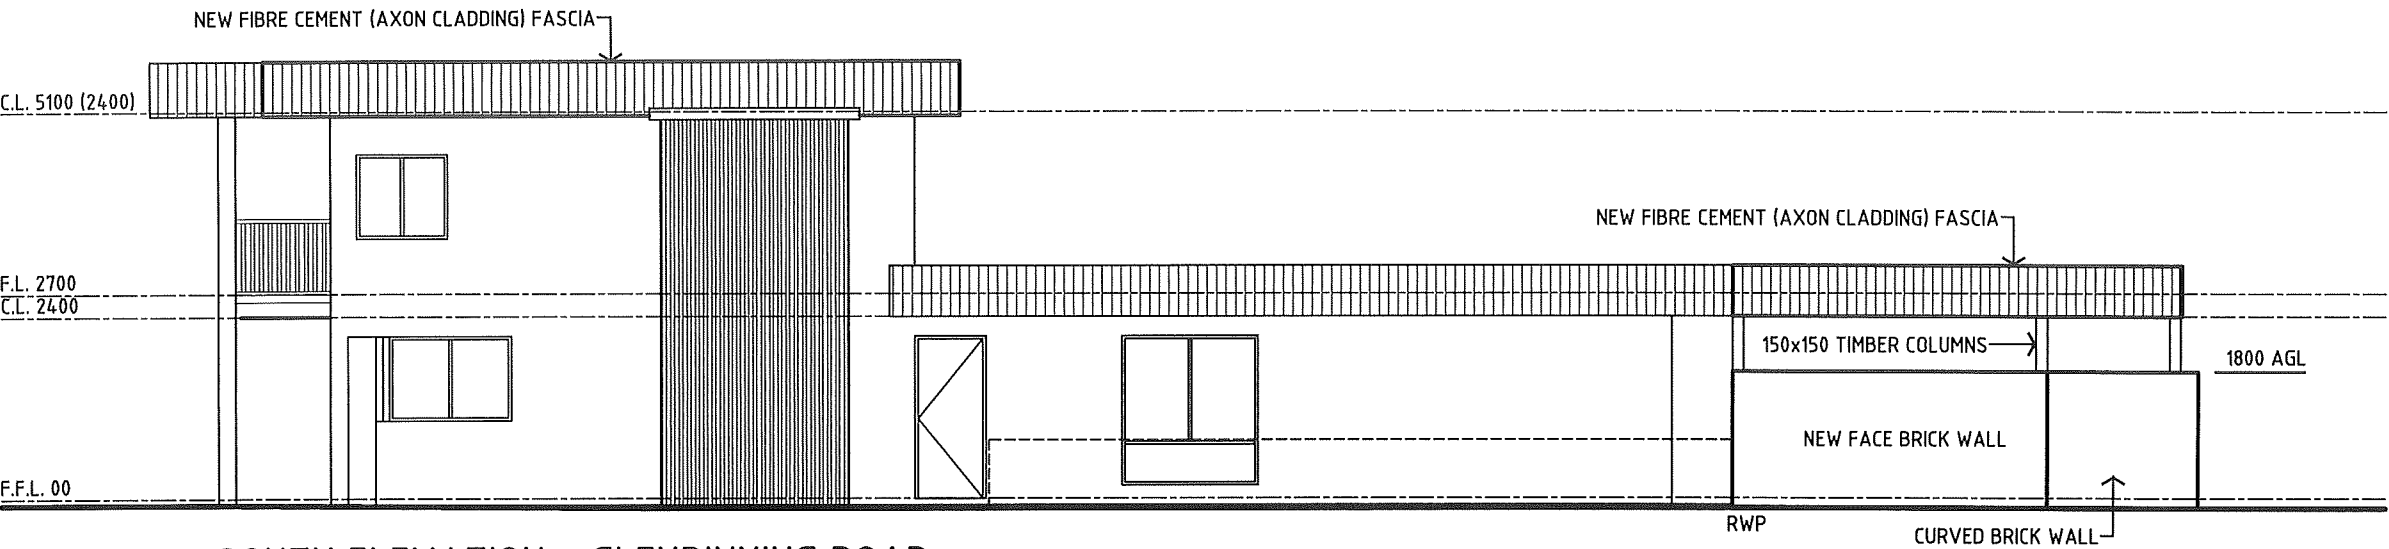

SOUTH ELEVATION – GLENDINNING ROAD


SCALE 1:100
NOTE: FENCE SHOWN DOTTED FOR CLARITY.

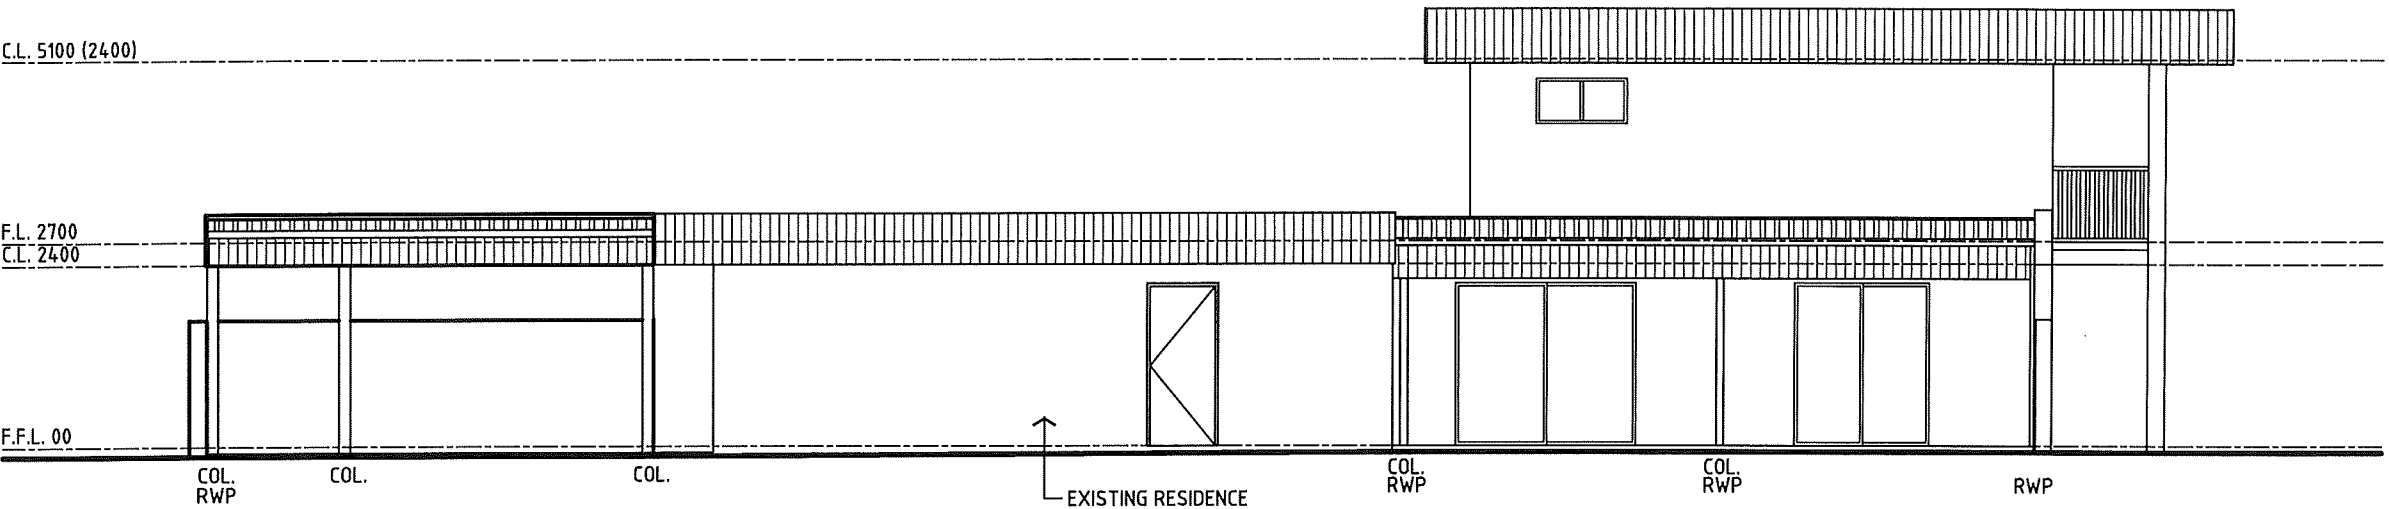

NORTH ELEVATION


SCALE 1:100

PROJECT			
PROPOSED HOLIDAY HOME SHORT STAY ACCOMMODATION GERALDTON W.A.			
DRAWING ELEVATIONS			JOB No. 24095
DRAWN LS	CHECKED LS	DWG No. A.06 A	
DATE JAN 2025	SCALE 1:100		

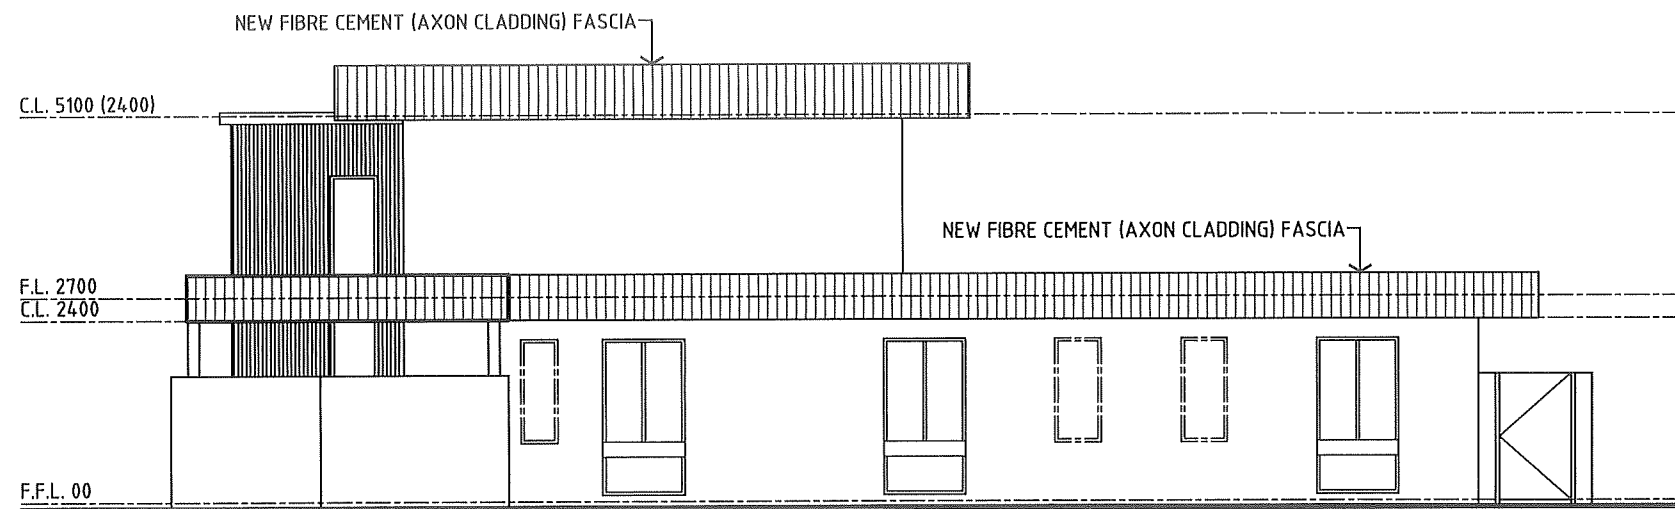


EAST ELEVATION - NORTH WEST COASTAL HIGHWAY

SCALE 1:100

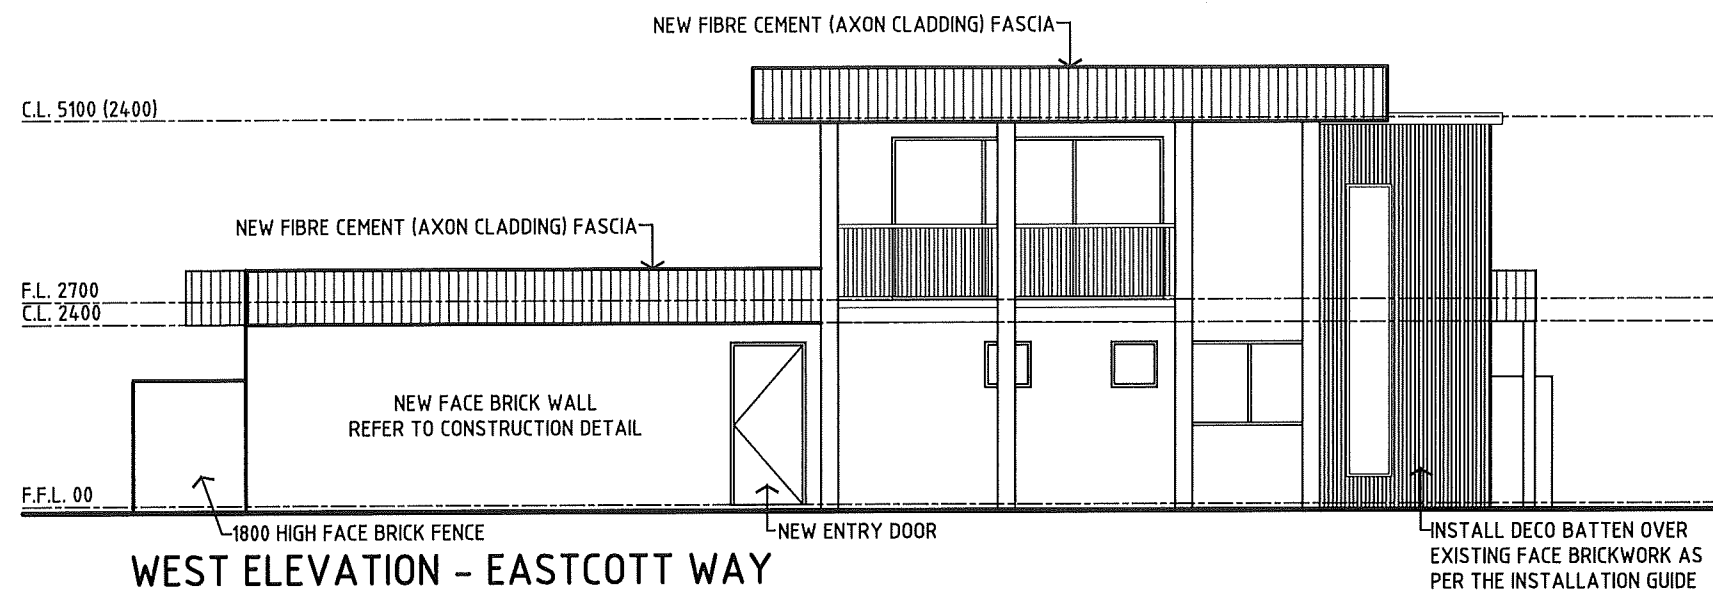


WEST ELEVATION - EASTCOTT WAY

SCALE 1:100

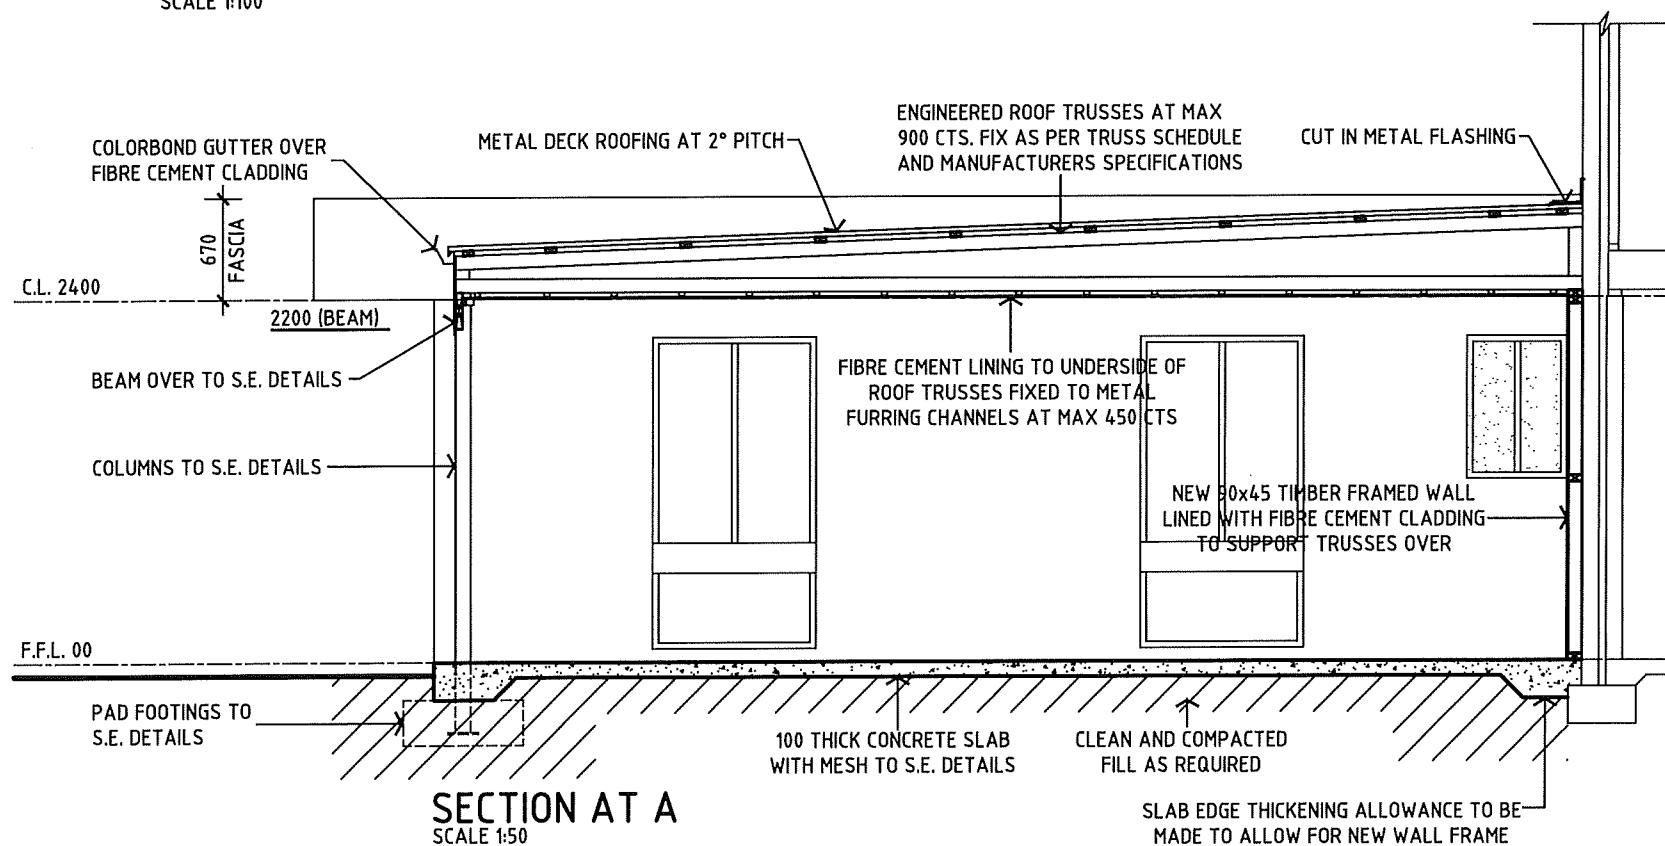

SECTION AT A

SCALE 1:50

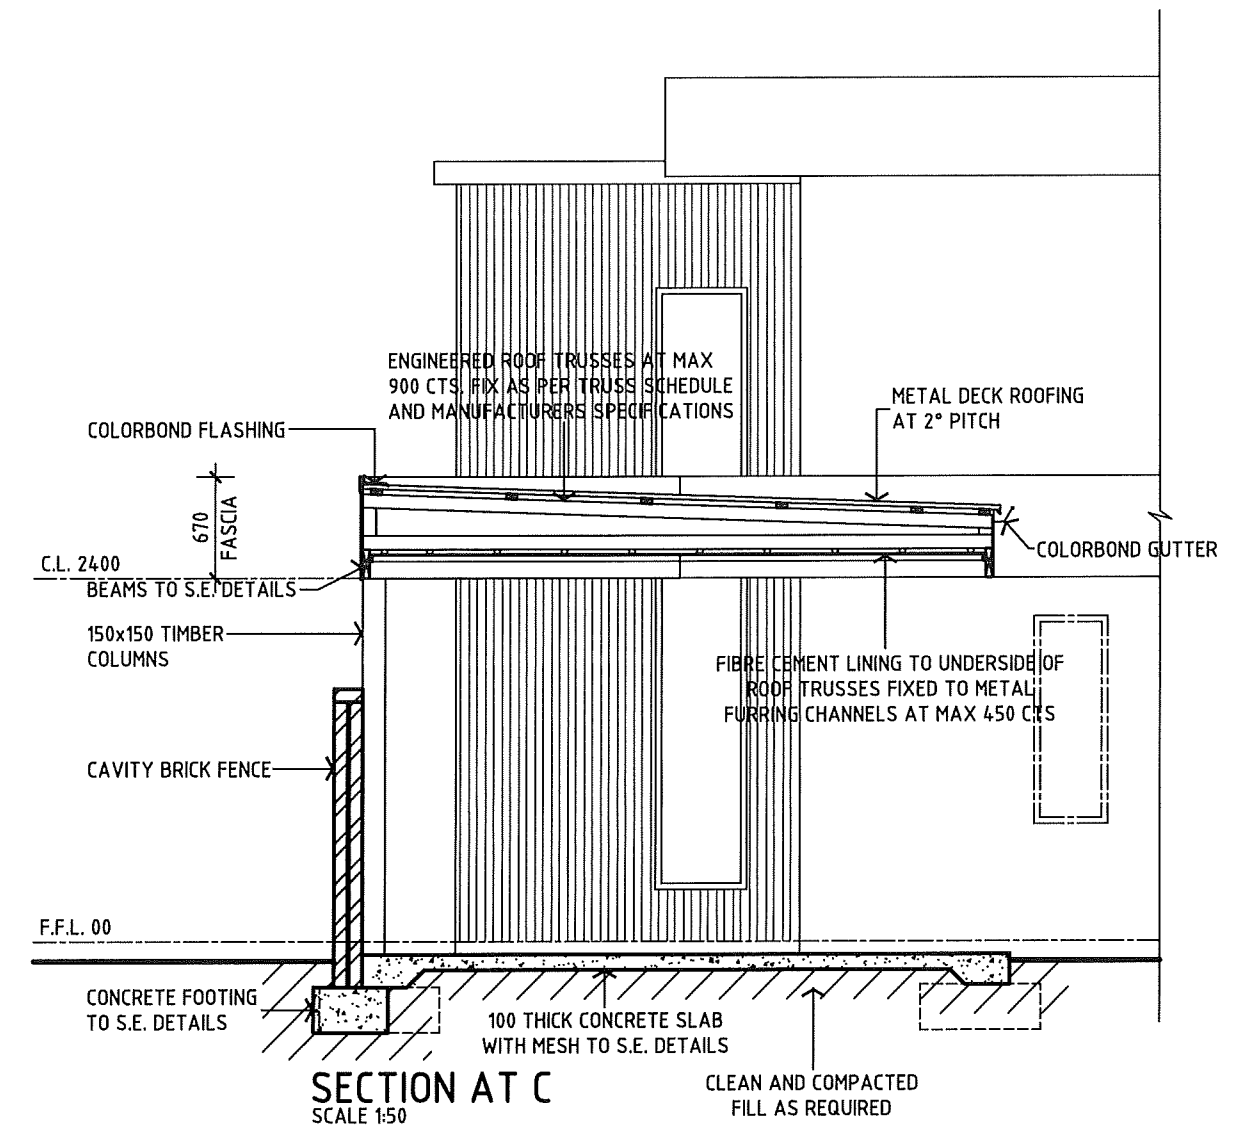

SECTION AT C

SCALE 1:50

PROJECT			
PROPOSED HOLIDAY HOME SHORT STAY ACCOMMODATION GERALDTON W.A.			
DRAWING		JOB No.	
ELEVATIONS & SECTIONS		24095	
DRAWN	LS	CHECKED	LS
DATE	JAN 2025	SCALE	1:100, 1:50
		DWG No.	
		A.07A	

COPYRIGHT