

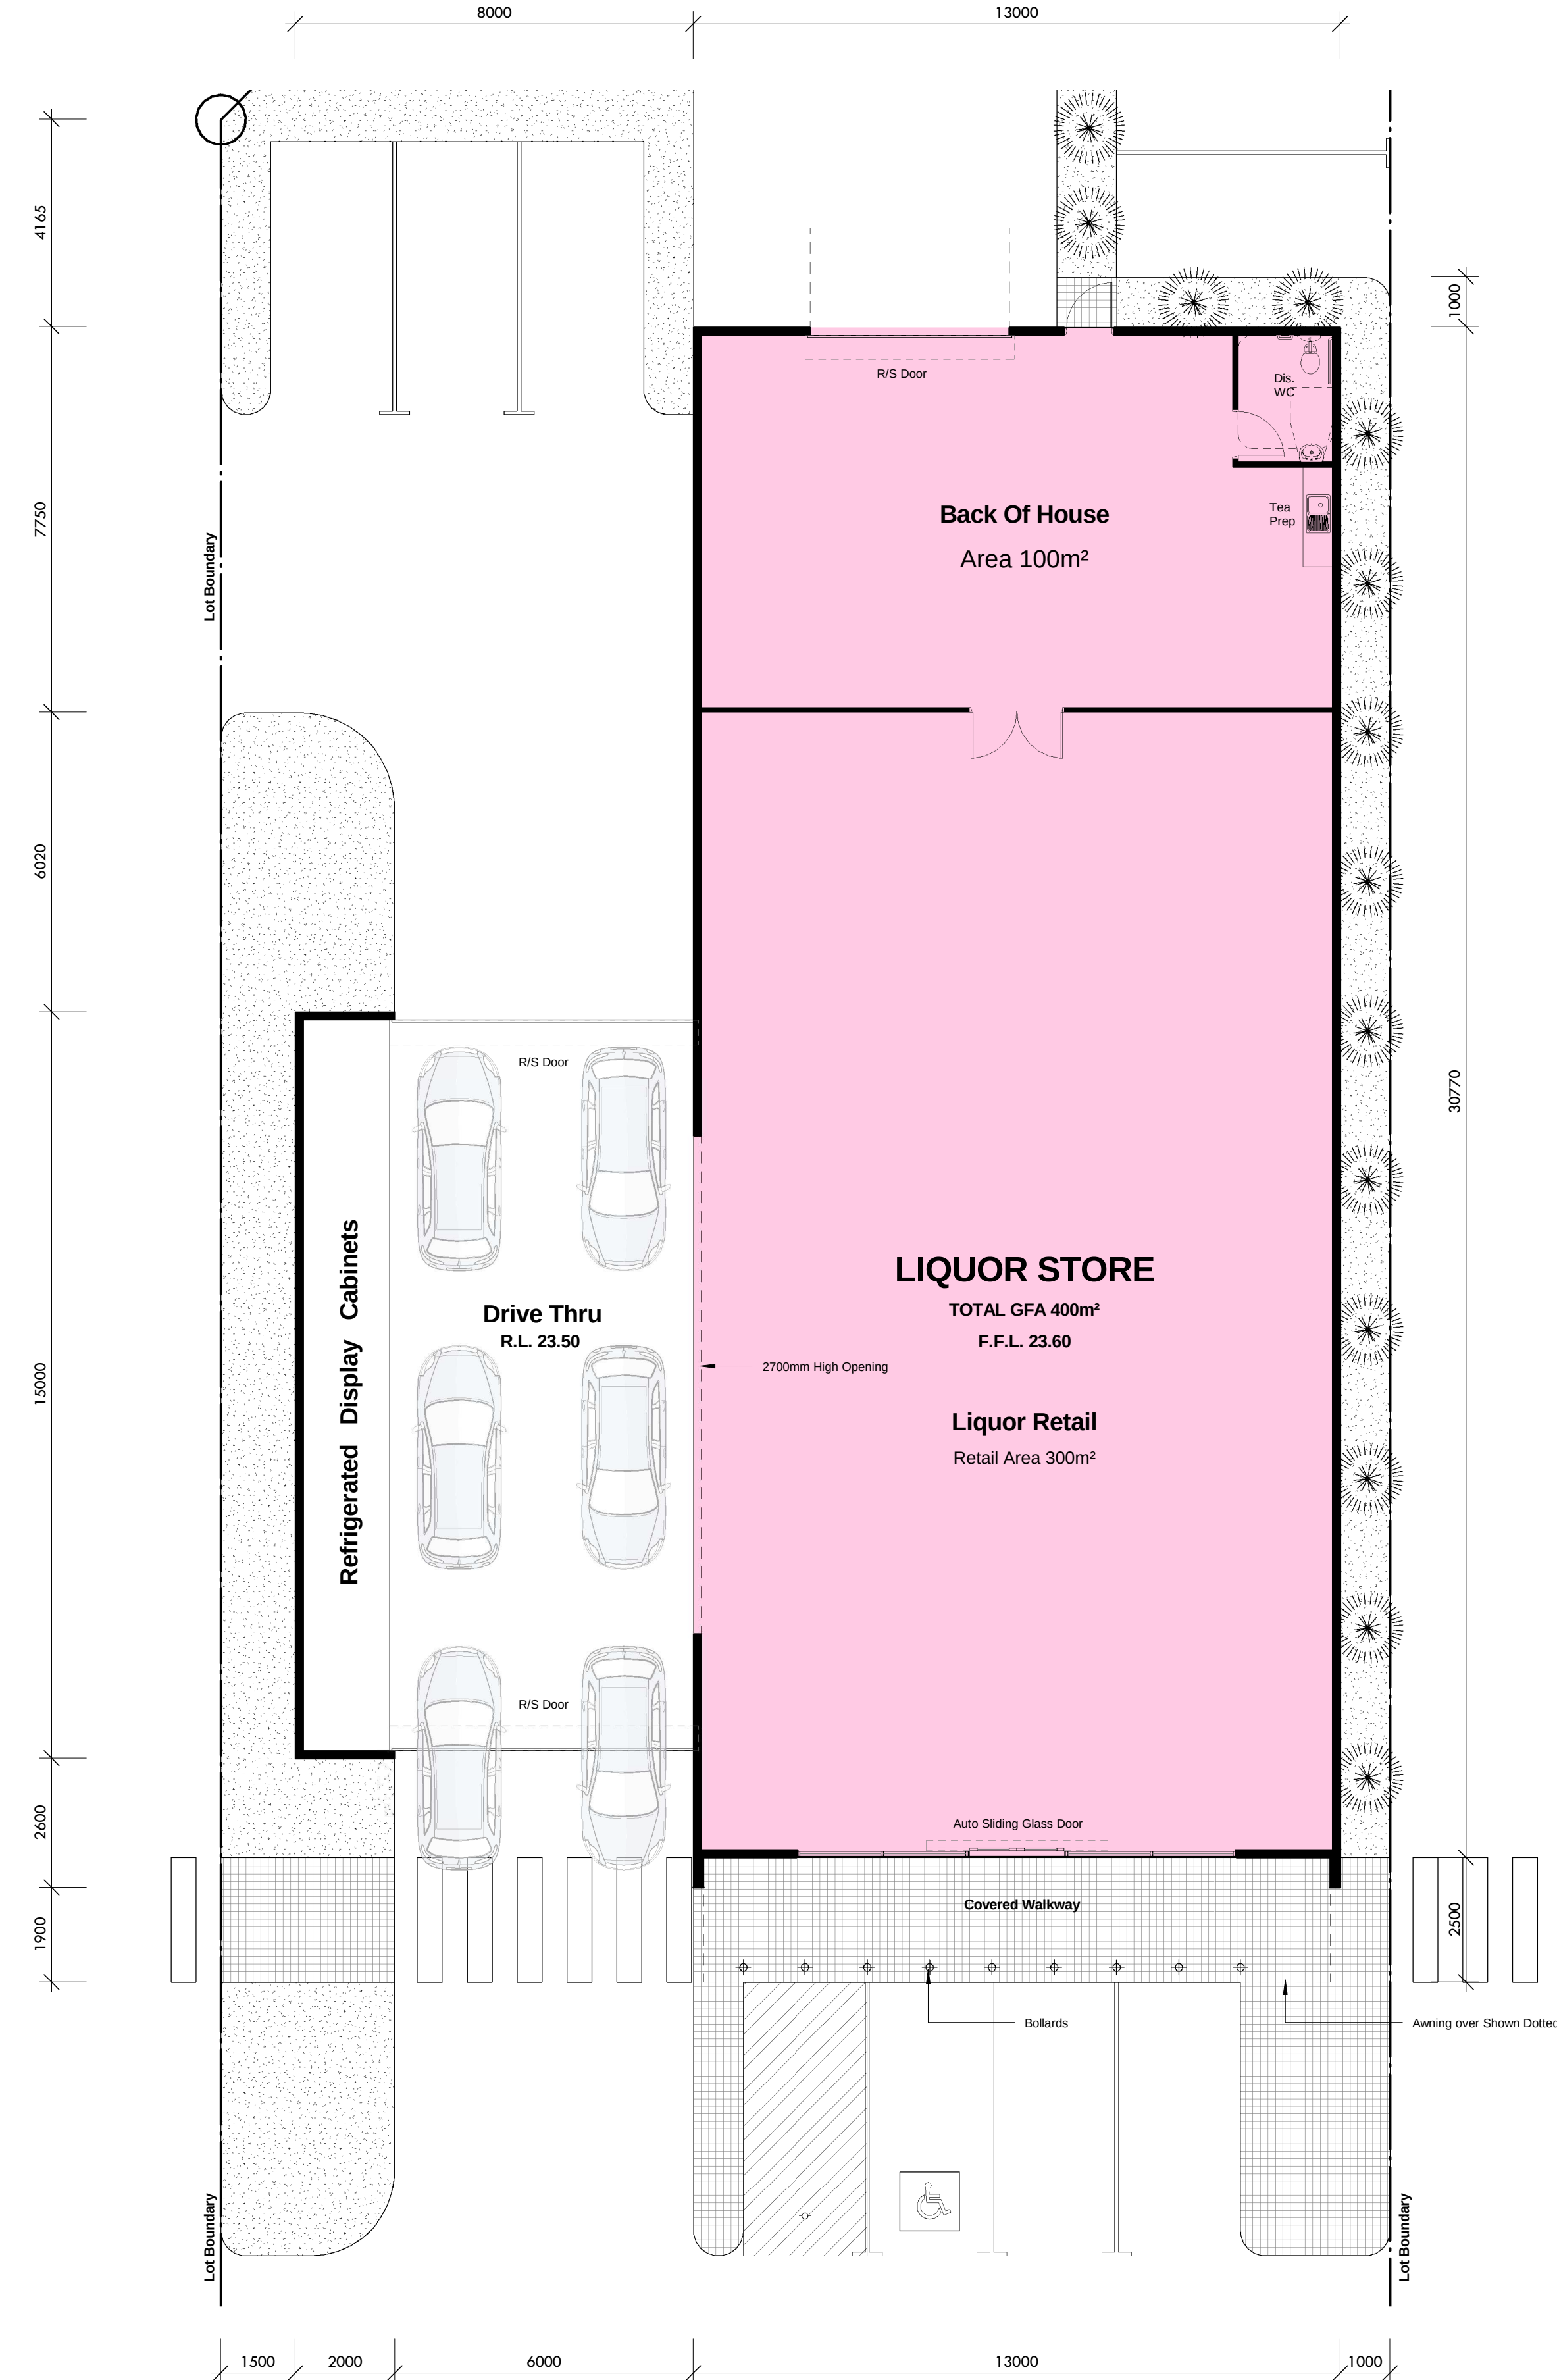


LIQUOR STORE GROUND FLOOR PLAN
SCALE: 1 : 100


LOT 3 DRIVE THRU LIQUOR STORE

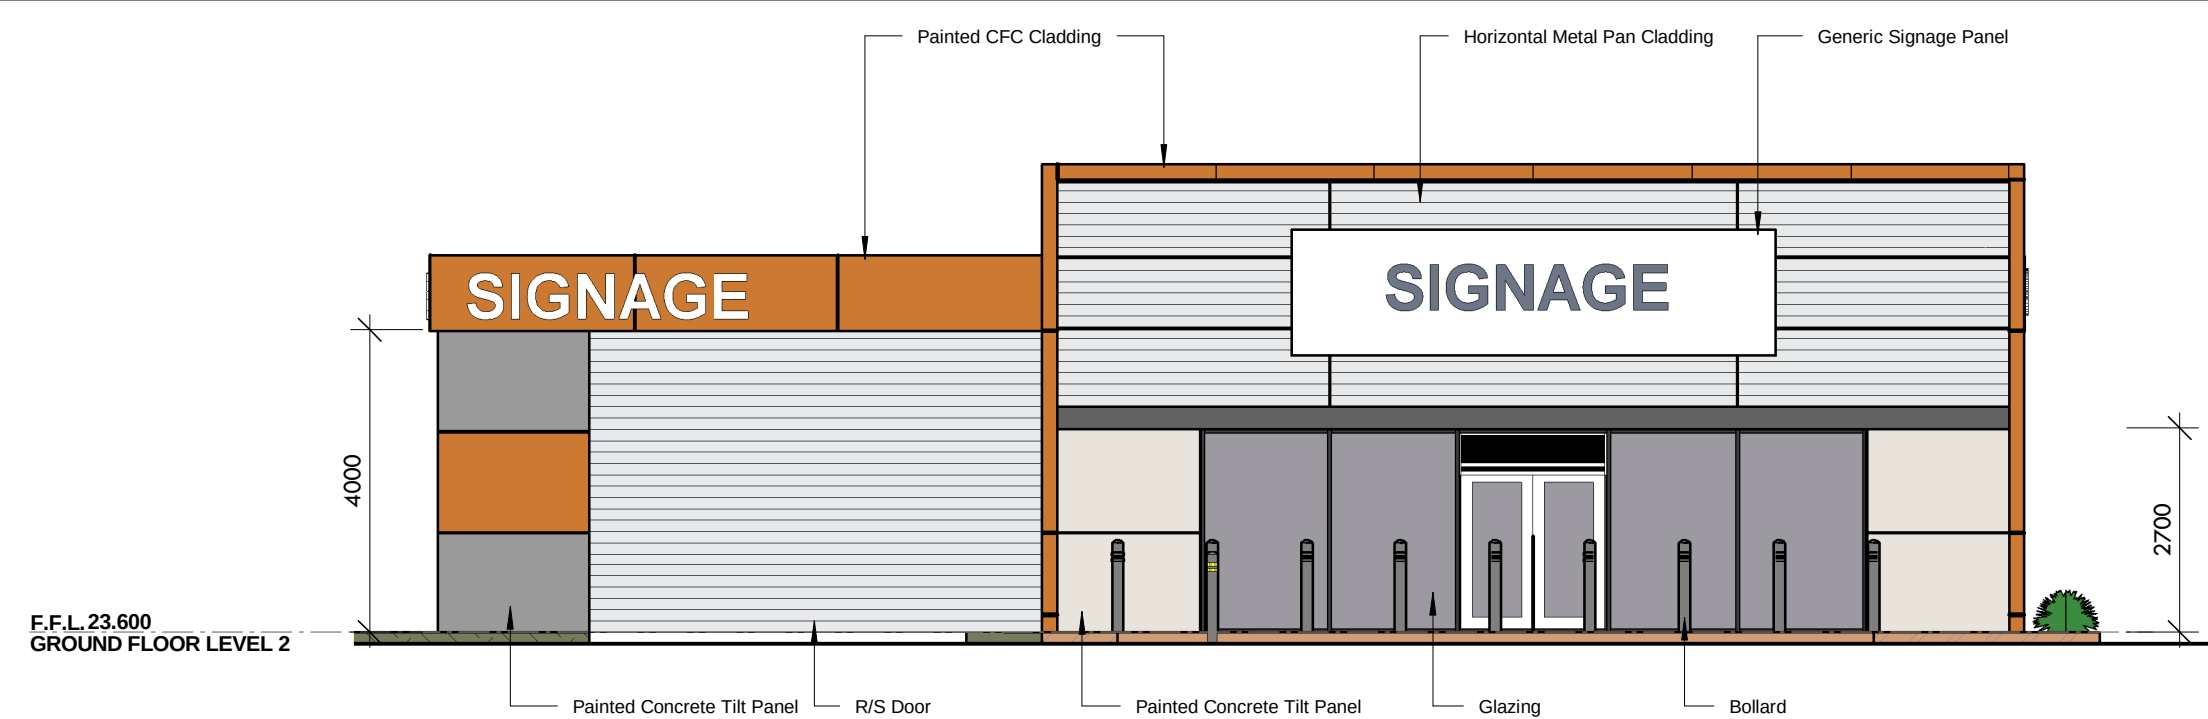


WEST ELEVATION (North West Coastal Highway Elevation)
SCALE: 1 : 100

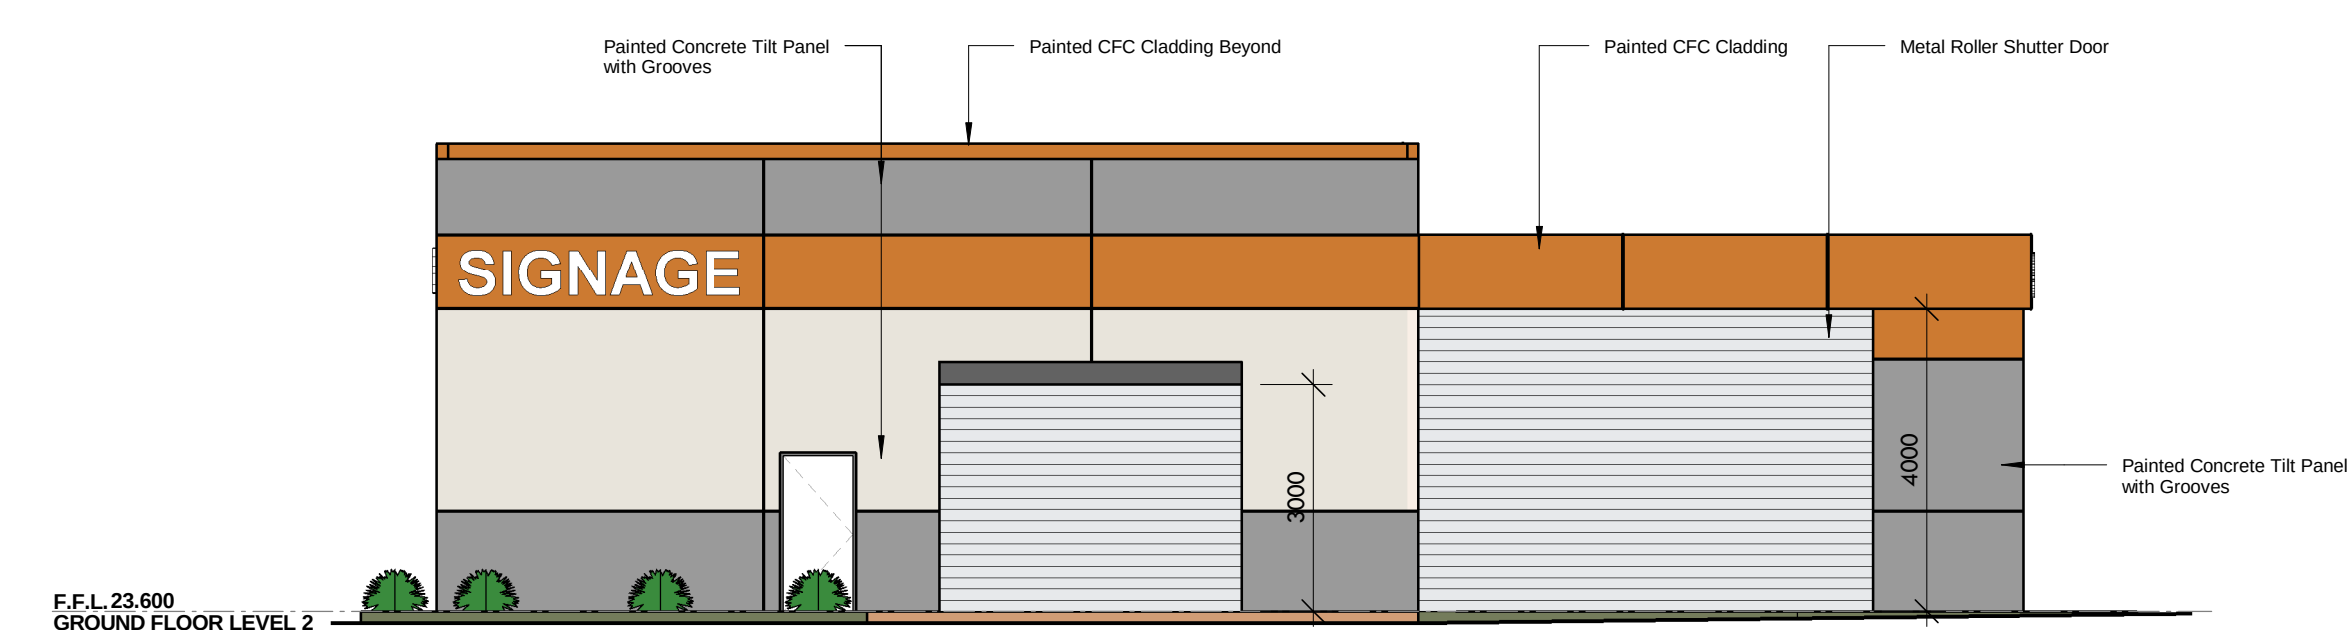


EAST ELEVATION
SCALE: 1 : 100

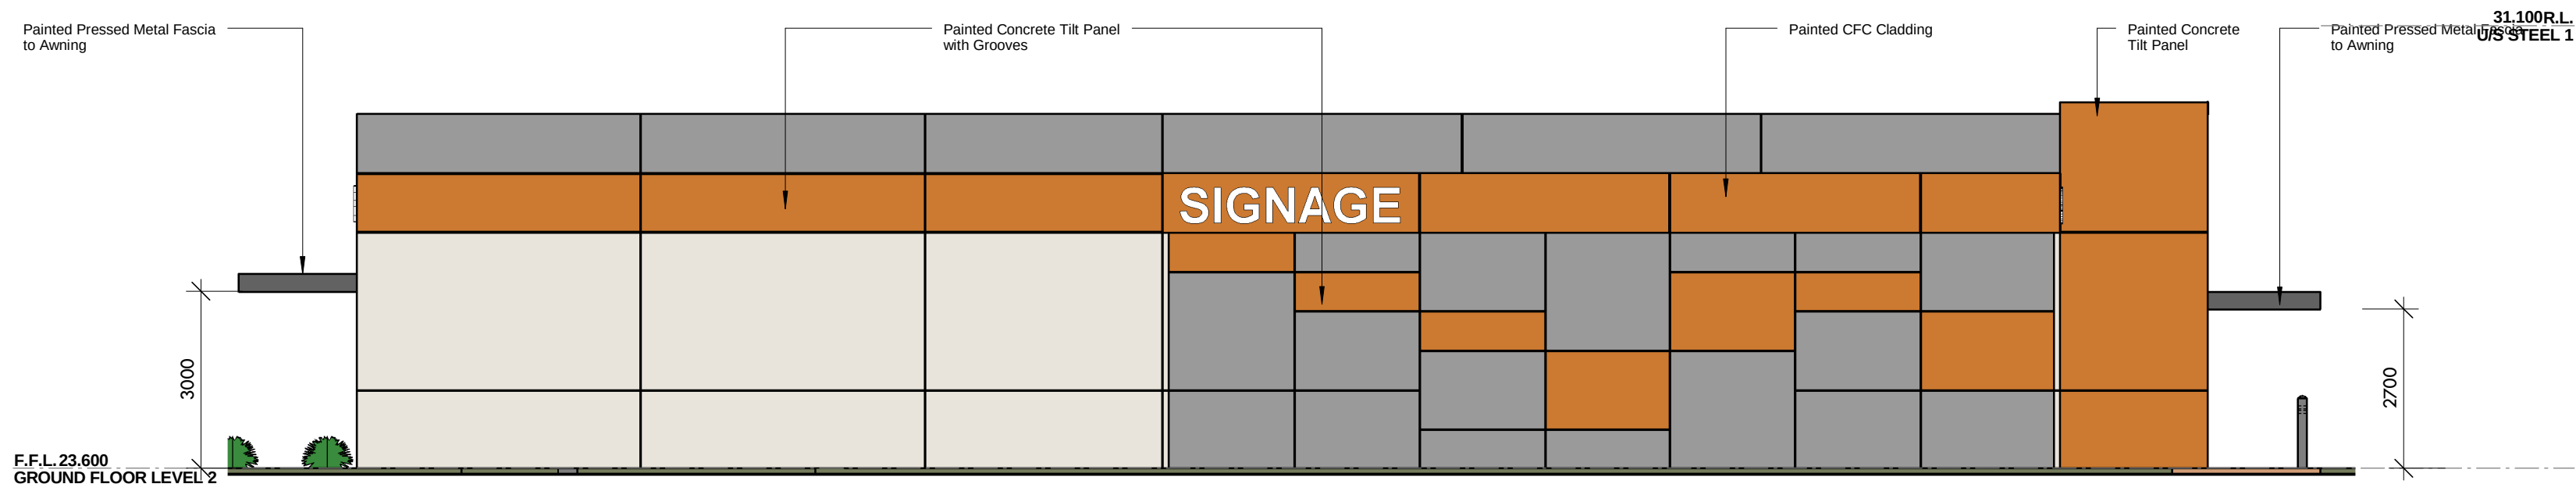

NORTH ELEVATION
SCALE: 1 : 100

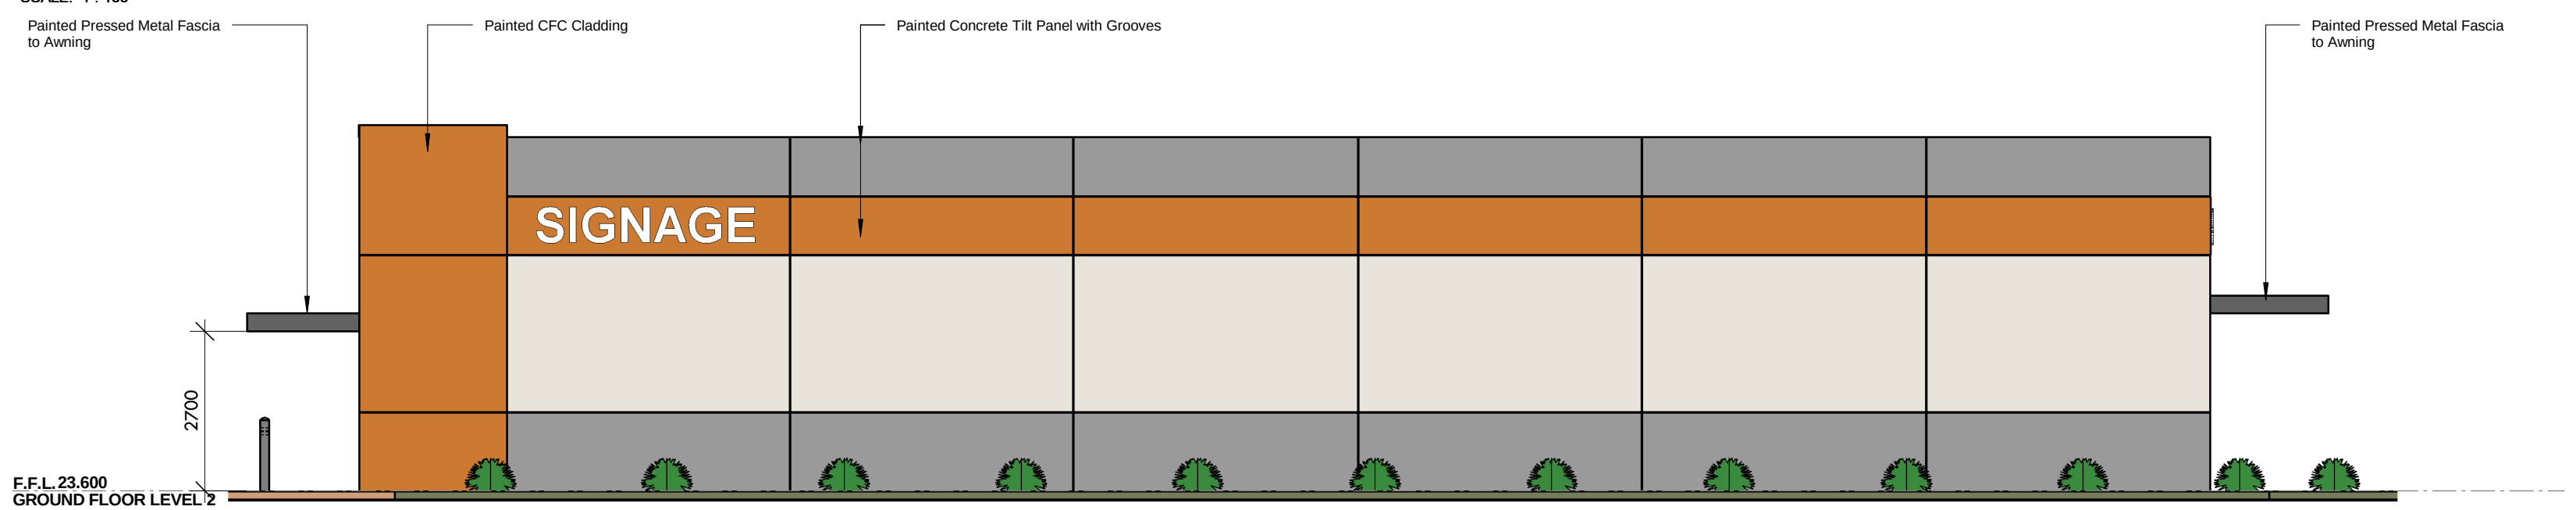

SOUTH ELEVATION
SCALE: 1 : 100

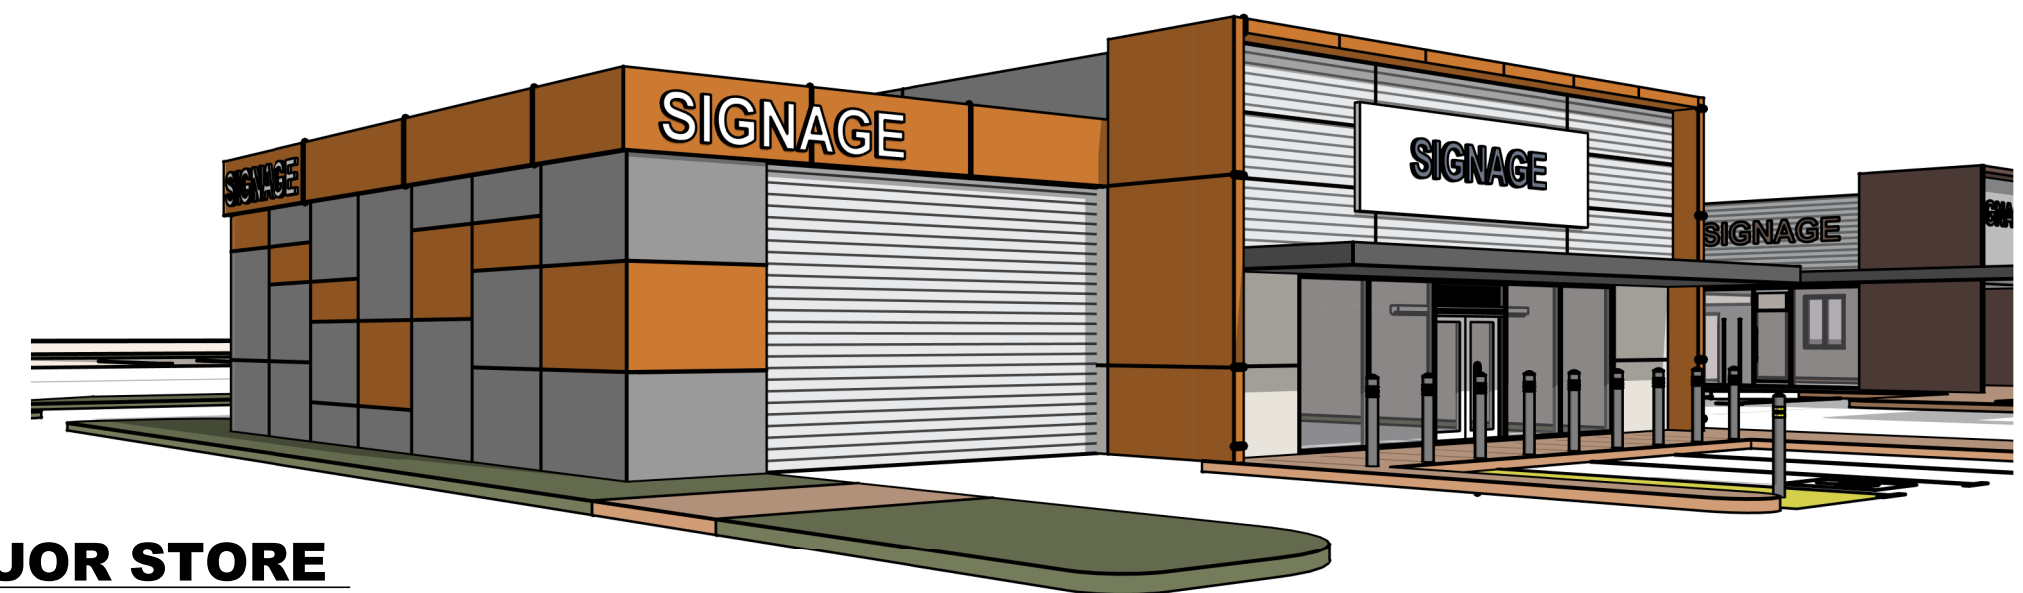

NORTHWEST VIEW OF LIQUOR STORE

PROPOSED COMMERCIAL DEVELOPMENT
LOCATION: LOT 3123 CORNER NORTH WEST COASTAL HIGHWAY & EASTWARD ROAD
FOR: MEGARA BY: CB RICHARD ELLIS