




SOUTH ELEVATION SCALE 1:100

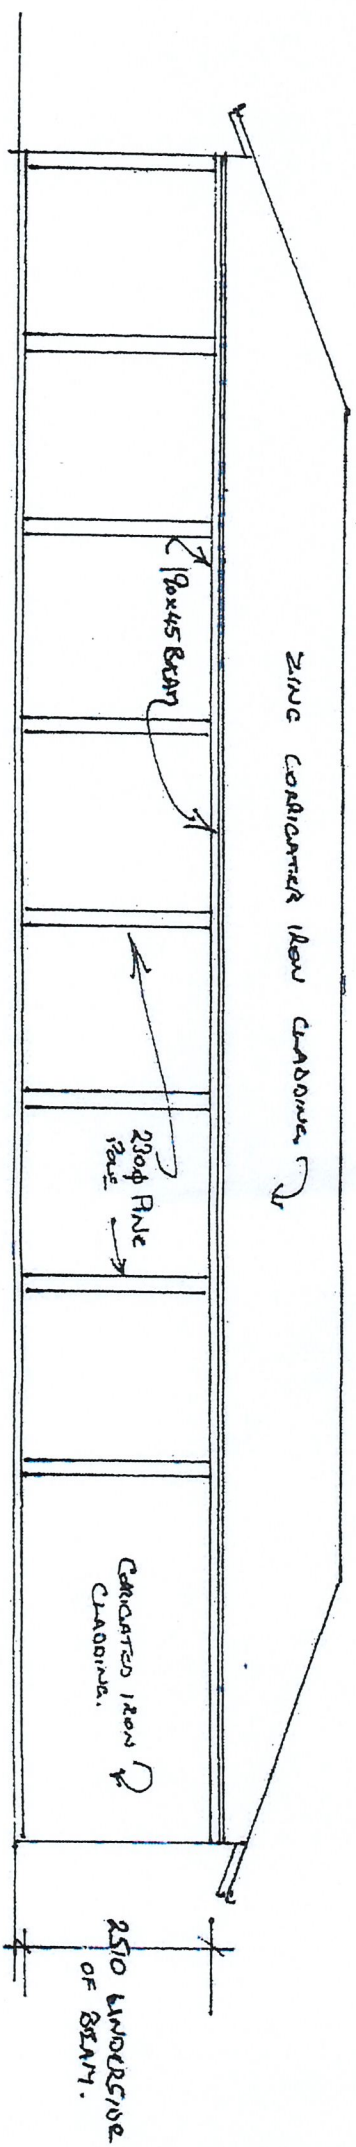

NORTH ELEVATION SCALE 1:100

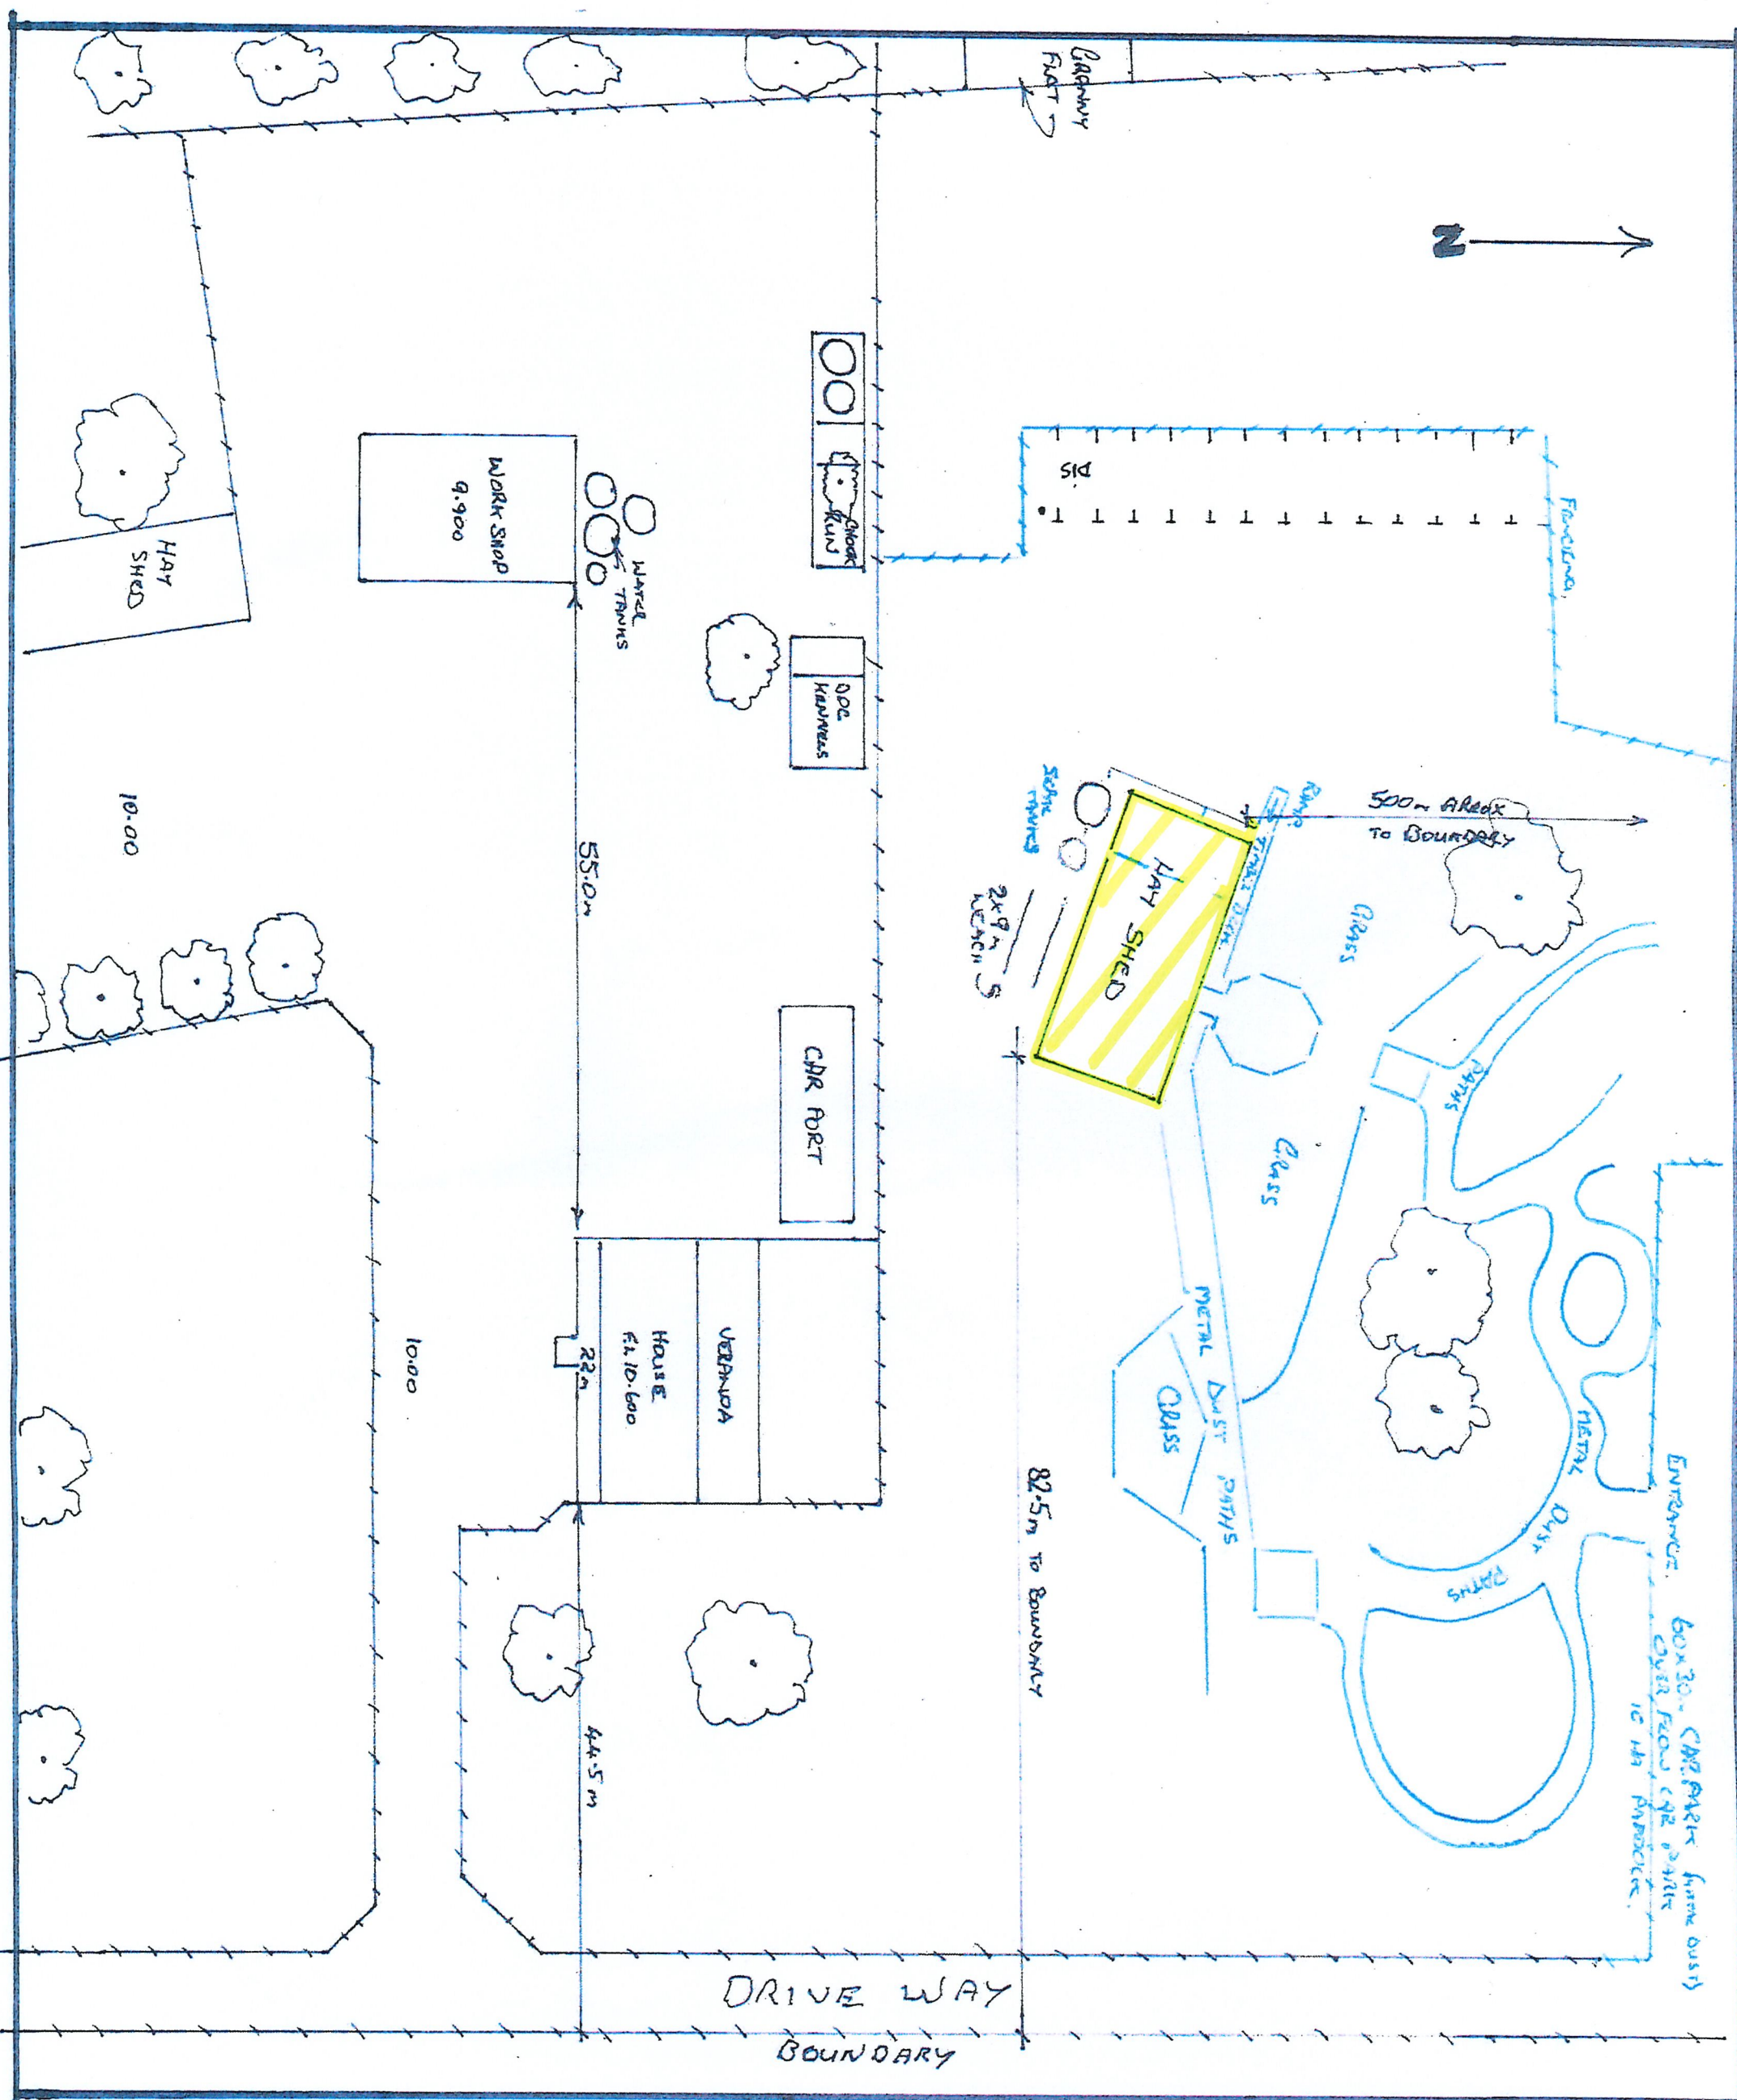

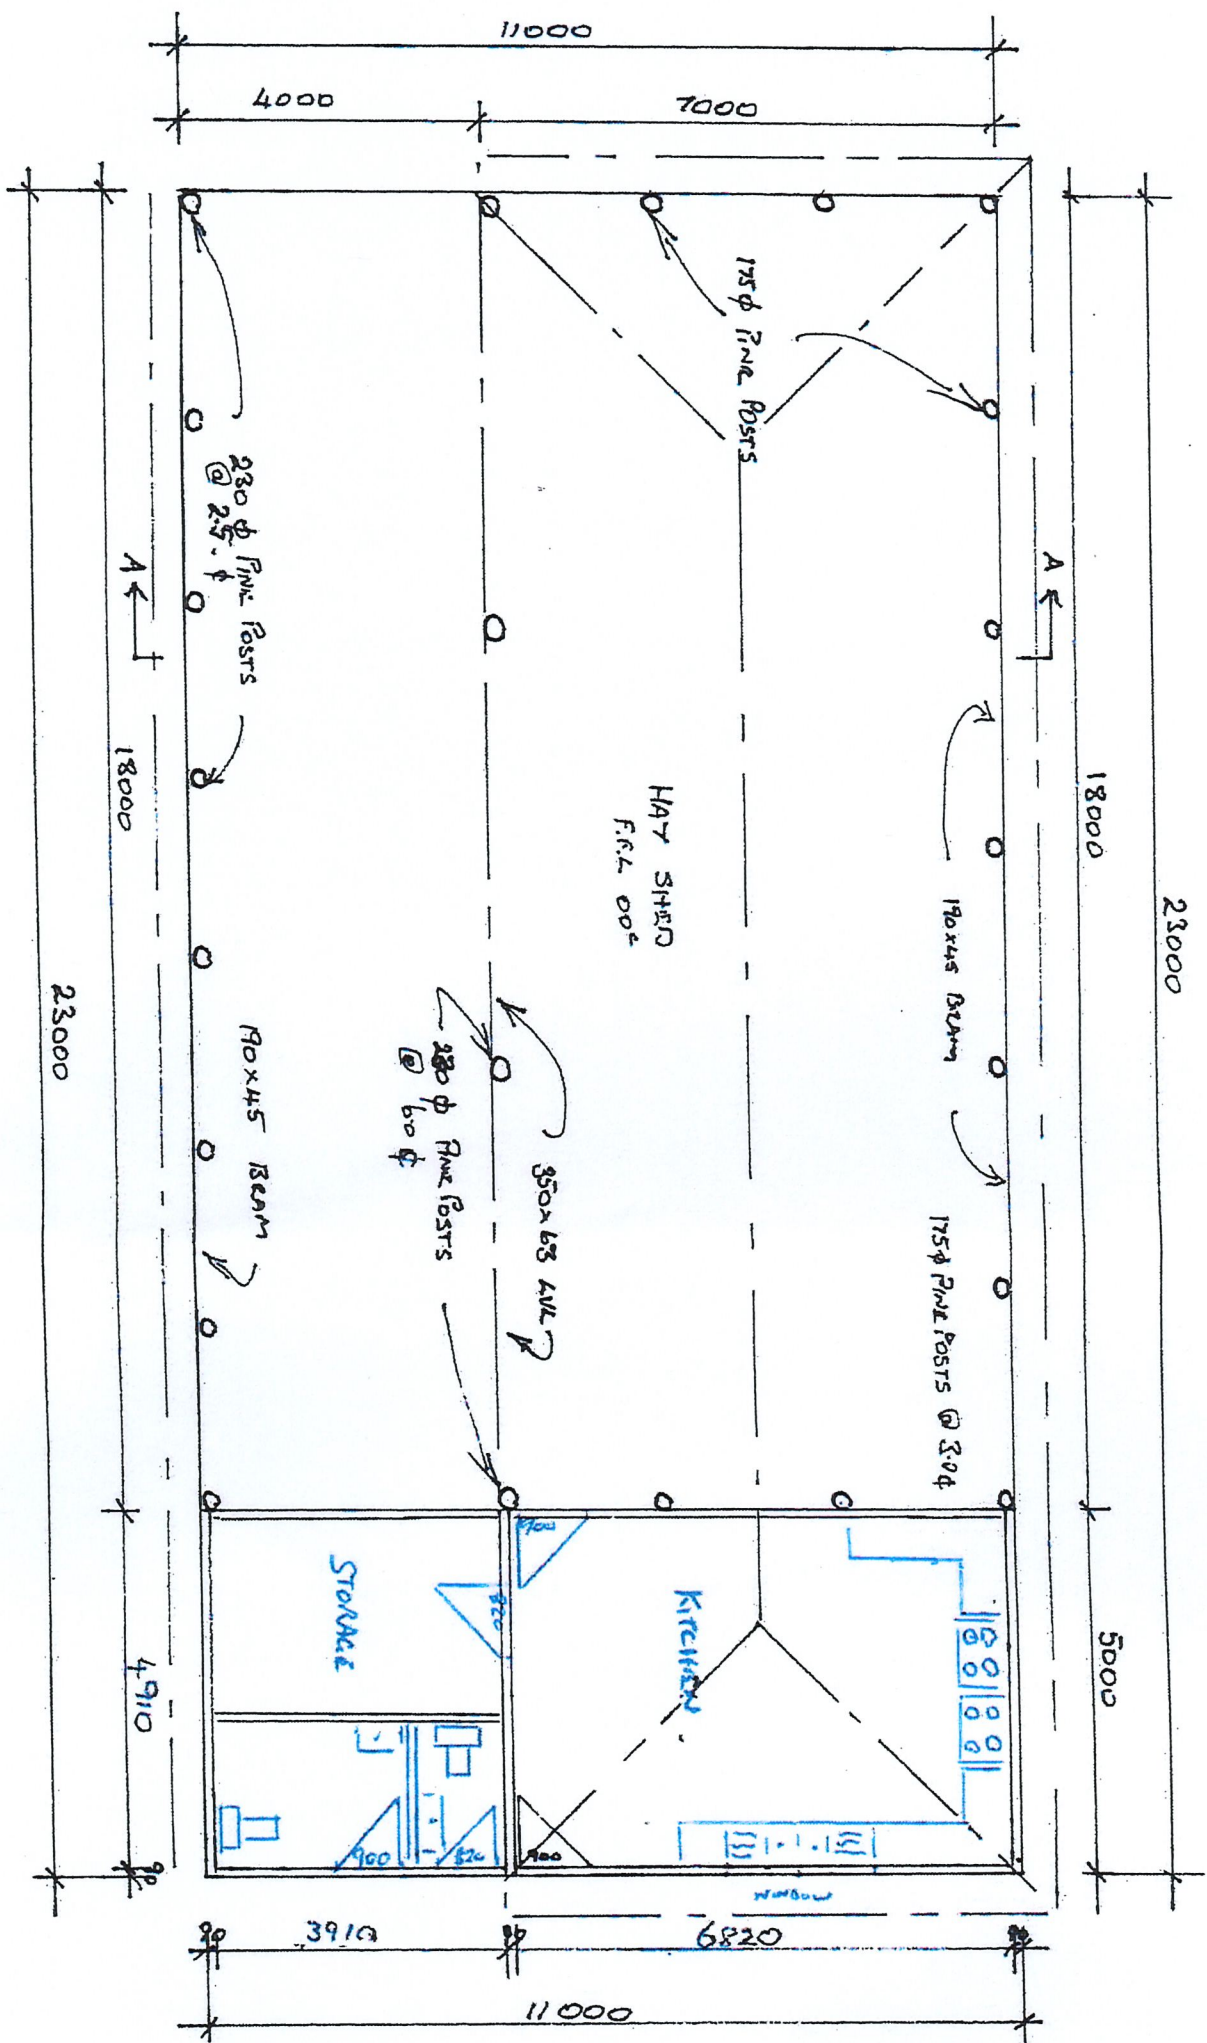

FLOOR PLAN SCALE 1:100

FLOOR AREA

HAY SHED	198 m ²
KITCHEN	34 m ²
STORAGE	10.14 m ²
W.C.	7.8 m ²
TOTAL	253 m ²