


PLAN 1
1:350

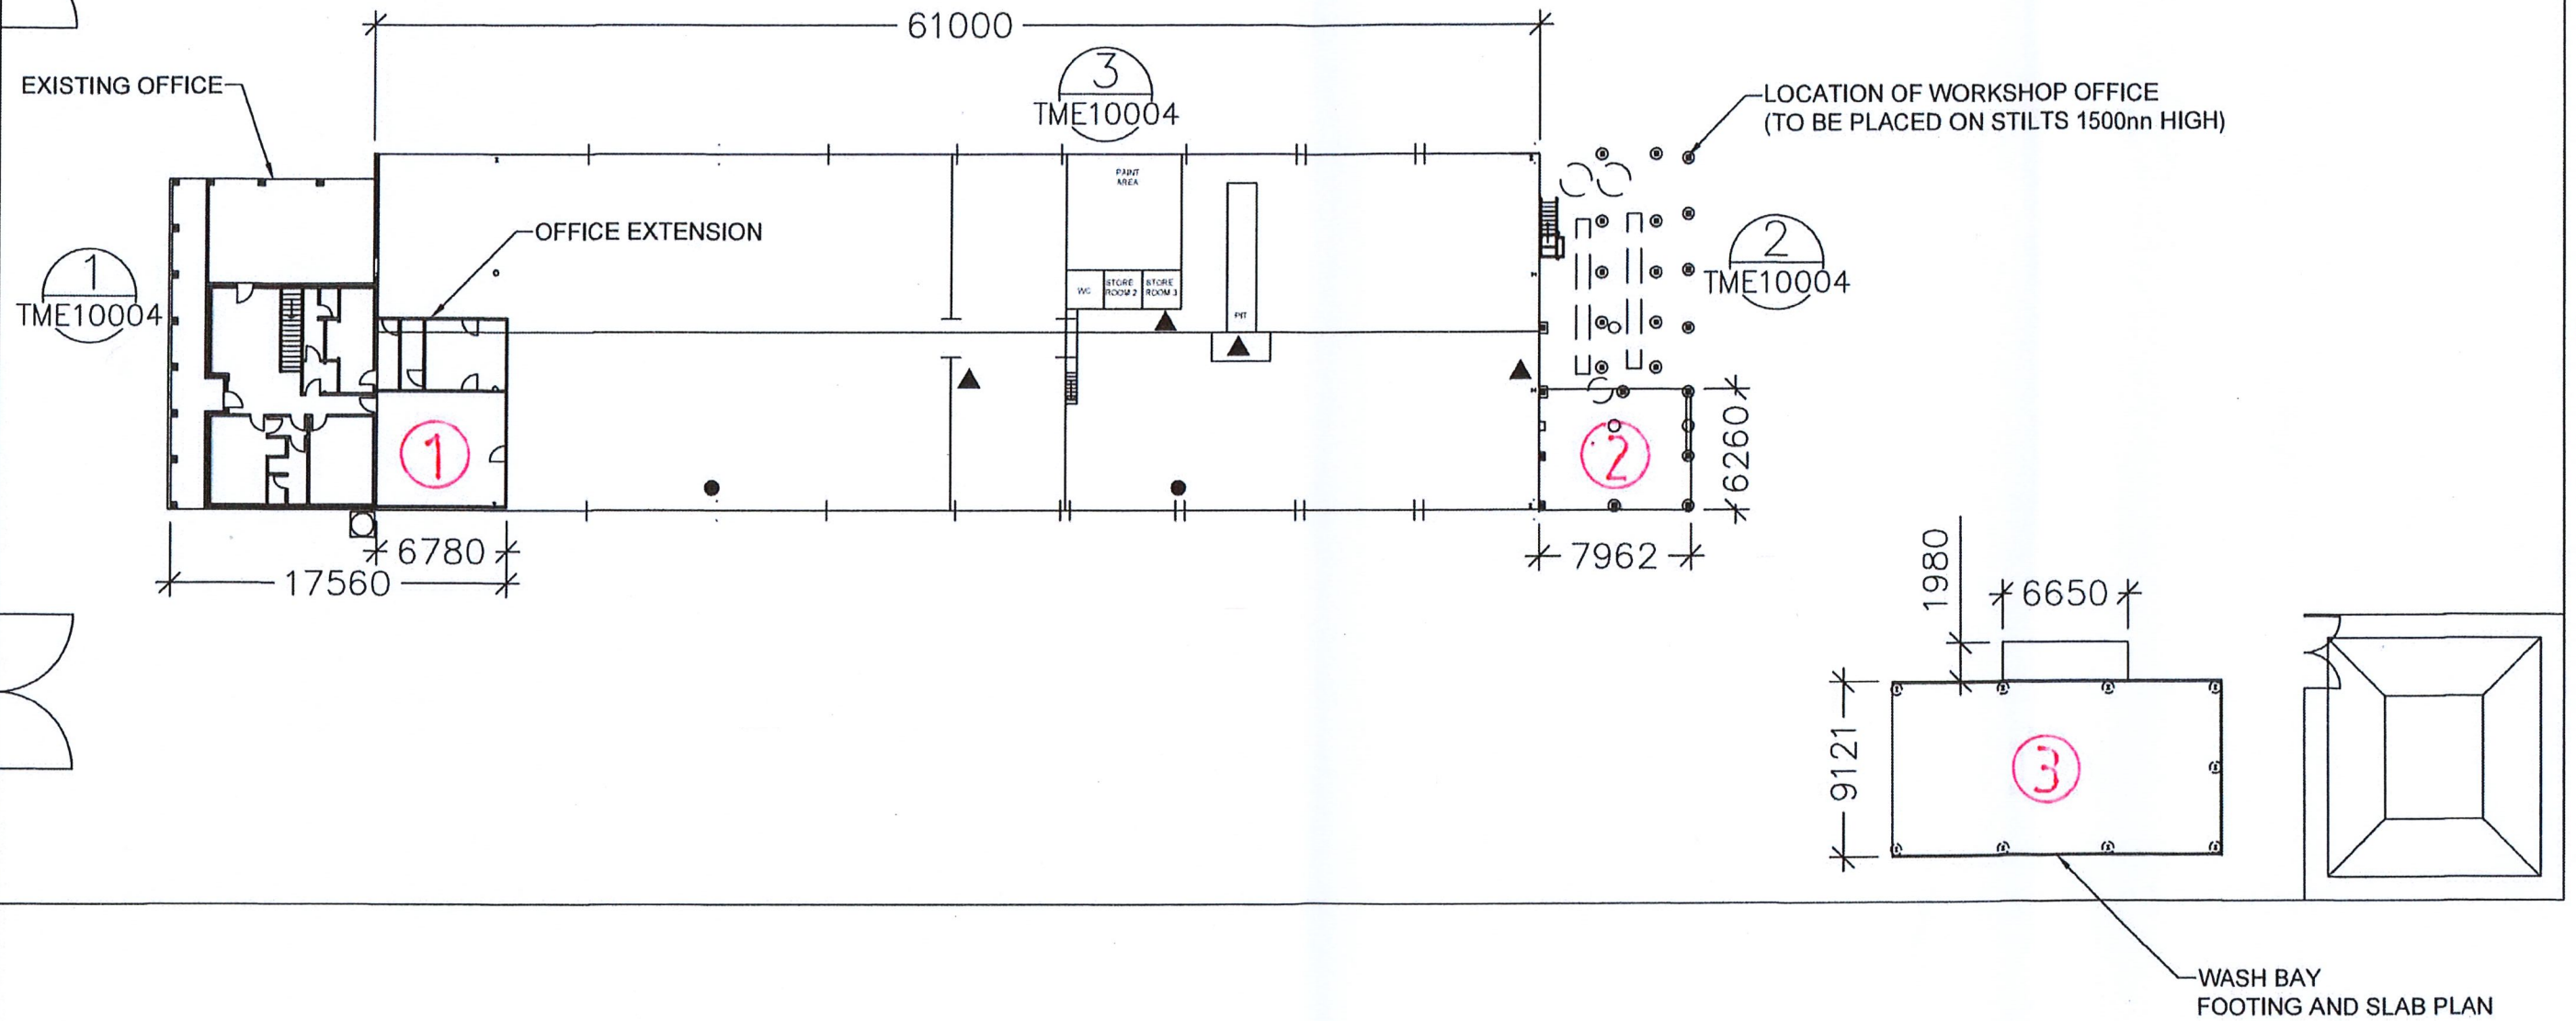

COPYRIGHT ©

This drawing is the property of the Owners of Twomeys Mining and Engineering PTY LTD, and may not be reproduced or imported to a third party without prior written permission.



86 Flores Road
Geraldton, W.A. 6530
Ph: (08) 9935 9511

Email:
abbi.hancocks@twomeysgroup.com.au

ABN 31 620 379 795
ACN 620 379 795

DRAWN:

A.Hancocks

DATE:

21/06/2022

CHECKED:

PA

SCALE:

NTS

CLIENT/TITLE:

**TWOMEYS MINING AND ENGINEERING
GROUND FLOOR PLAN
86 FLORES ROAD**

F02

A3

DRAWING No.

0501-01-1

REV.


A

REV.	DATE	DESCRIPTION	DRN.	APP.
A		ISSUED FOR APPROVAL	AH	PA



PLAN 2
1:350



134.11

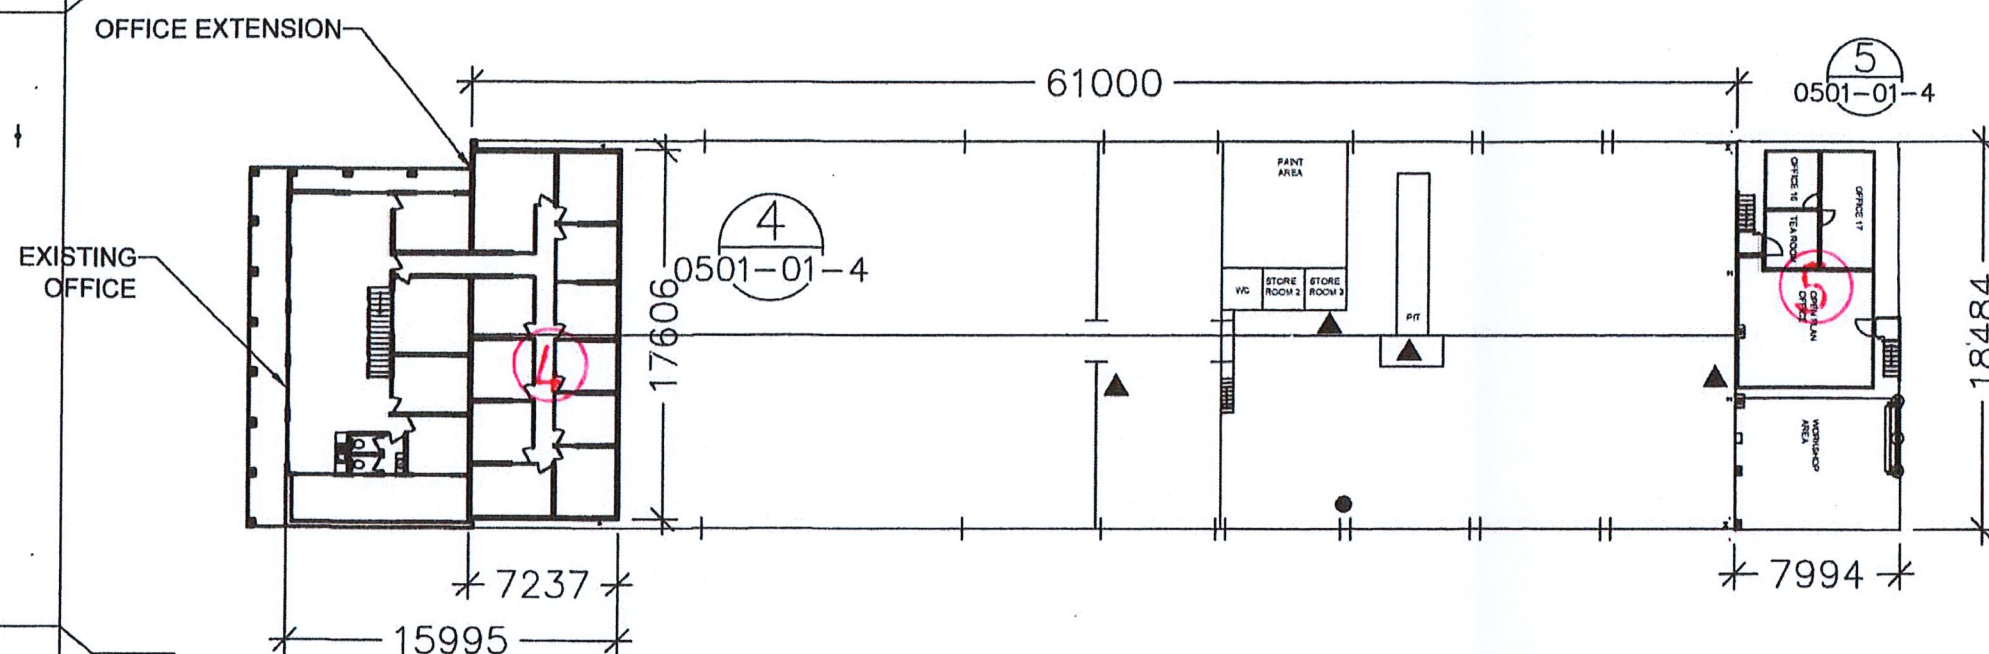

60.38

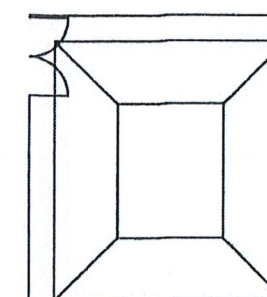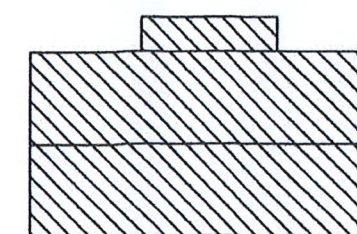

					COPYRIGHT © This drawing is the property of the Owners of Twomeys Mining and Engineering PTY LTD, and may not be reproduced or Imported to a third party without prior written permission.  86 Flores Road Geraldton, W.A. 6530 Ph: (08) 9935 9511 Email: abbi.hancocks@twomeysgroup.com.au ABN 31 620 379 795 ACN 620 379 795	DRAWN: A.Hancocks	CLIENT/TITLE: TWOMEYS MINING AND ENGINEERING FIRST FLOOR 86 FLORES ROAD F03			
				DATE: 21/06/2022						
				CHECKED: PA						
A		ISSUED FOR APPROVAL	AH	PA		DRAWING PATH: MS/	SCALE: NTS	A3	DRAWING No. 0501-01-2	REV. A
REV.	DATE	DESCRIPTION	DRN.	APP.						

This drawing is the property of the Owners of Twomeys Mining and Engineering PTY LTD, and may not be reproduced or imported to a third party without prior written permission.