



29114PS1-1-0

EXPLANATORY NOTE



THE TITLE BOUNDARIES AS SHOWN HEREON WERE NOT MARKED AT THE TIME OF SURVEY AND HAVE BEEN DETERMINED FROM LANDGATE DIGITAL DATABASE ONLY AND NOT BY FIELD SURVEY. SERVICES SHOWN HEREON HAVE BEEN LOCATED WHERE POSSIBLE BY FIELD SURVEY. IF NOT ABLE TO DO SO, LOCATED SERVICES HAVE BEEN PLOTTED FROM THE RECORDS OF RELEVANT AUTHORITIES WHERE AVAILABLE AND HAVE BEEN NOTED ACCORDINGLY ON THIS PLAN.

WHERE SUCH RECORDS EITHER DO NOT EXIST OR ARE INADEQUATE, ANNOTATION HAS BEEN MADE HEREON.

PRIOR TO ANY DEMOLITION, EXCAVATION OR CONSTRUCTION ON THE SITE, THE RELEVANT AUTHORITY SHOULD BE CONTACTED FOR POSSIBLE LOCATION OF FURTHER UNDERGROUND SERVICES AND DETAILED LOCATIONS OF ALL SERVICES.

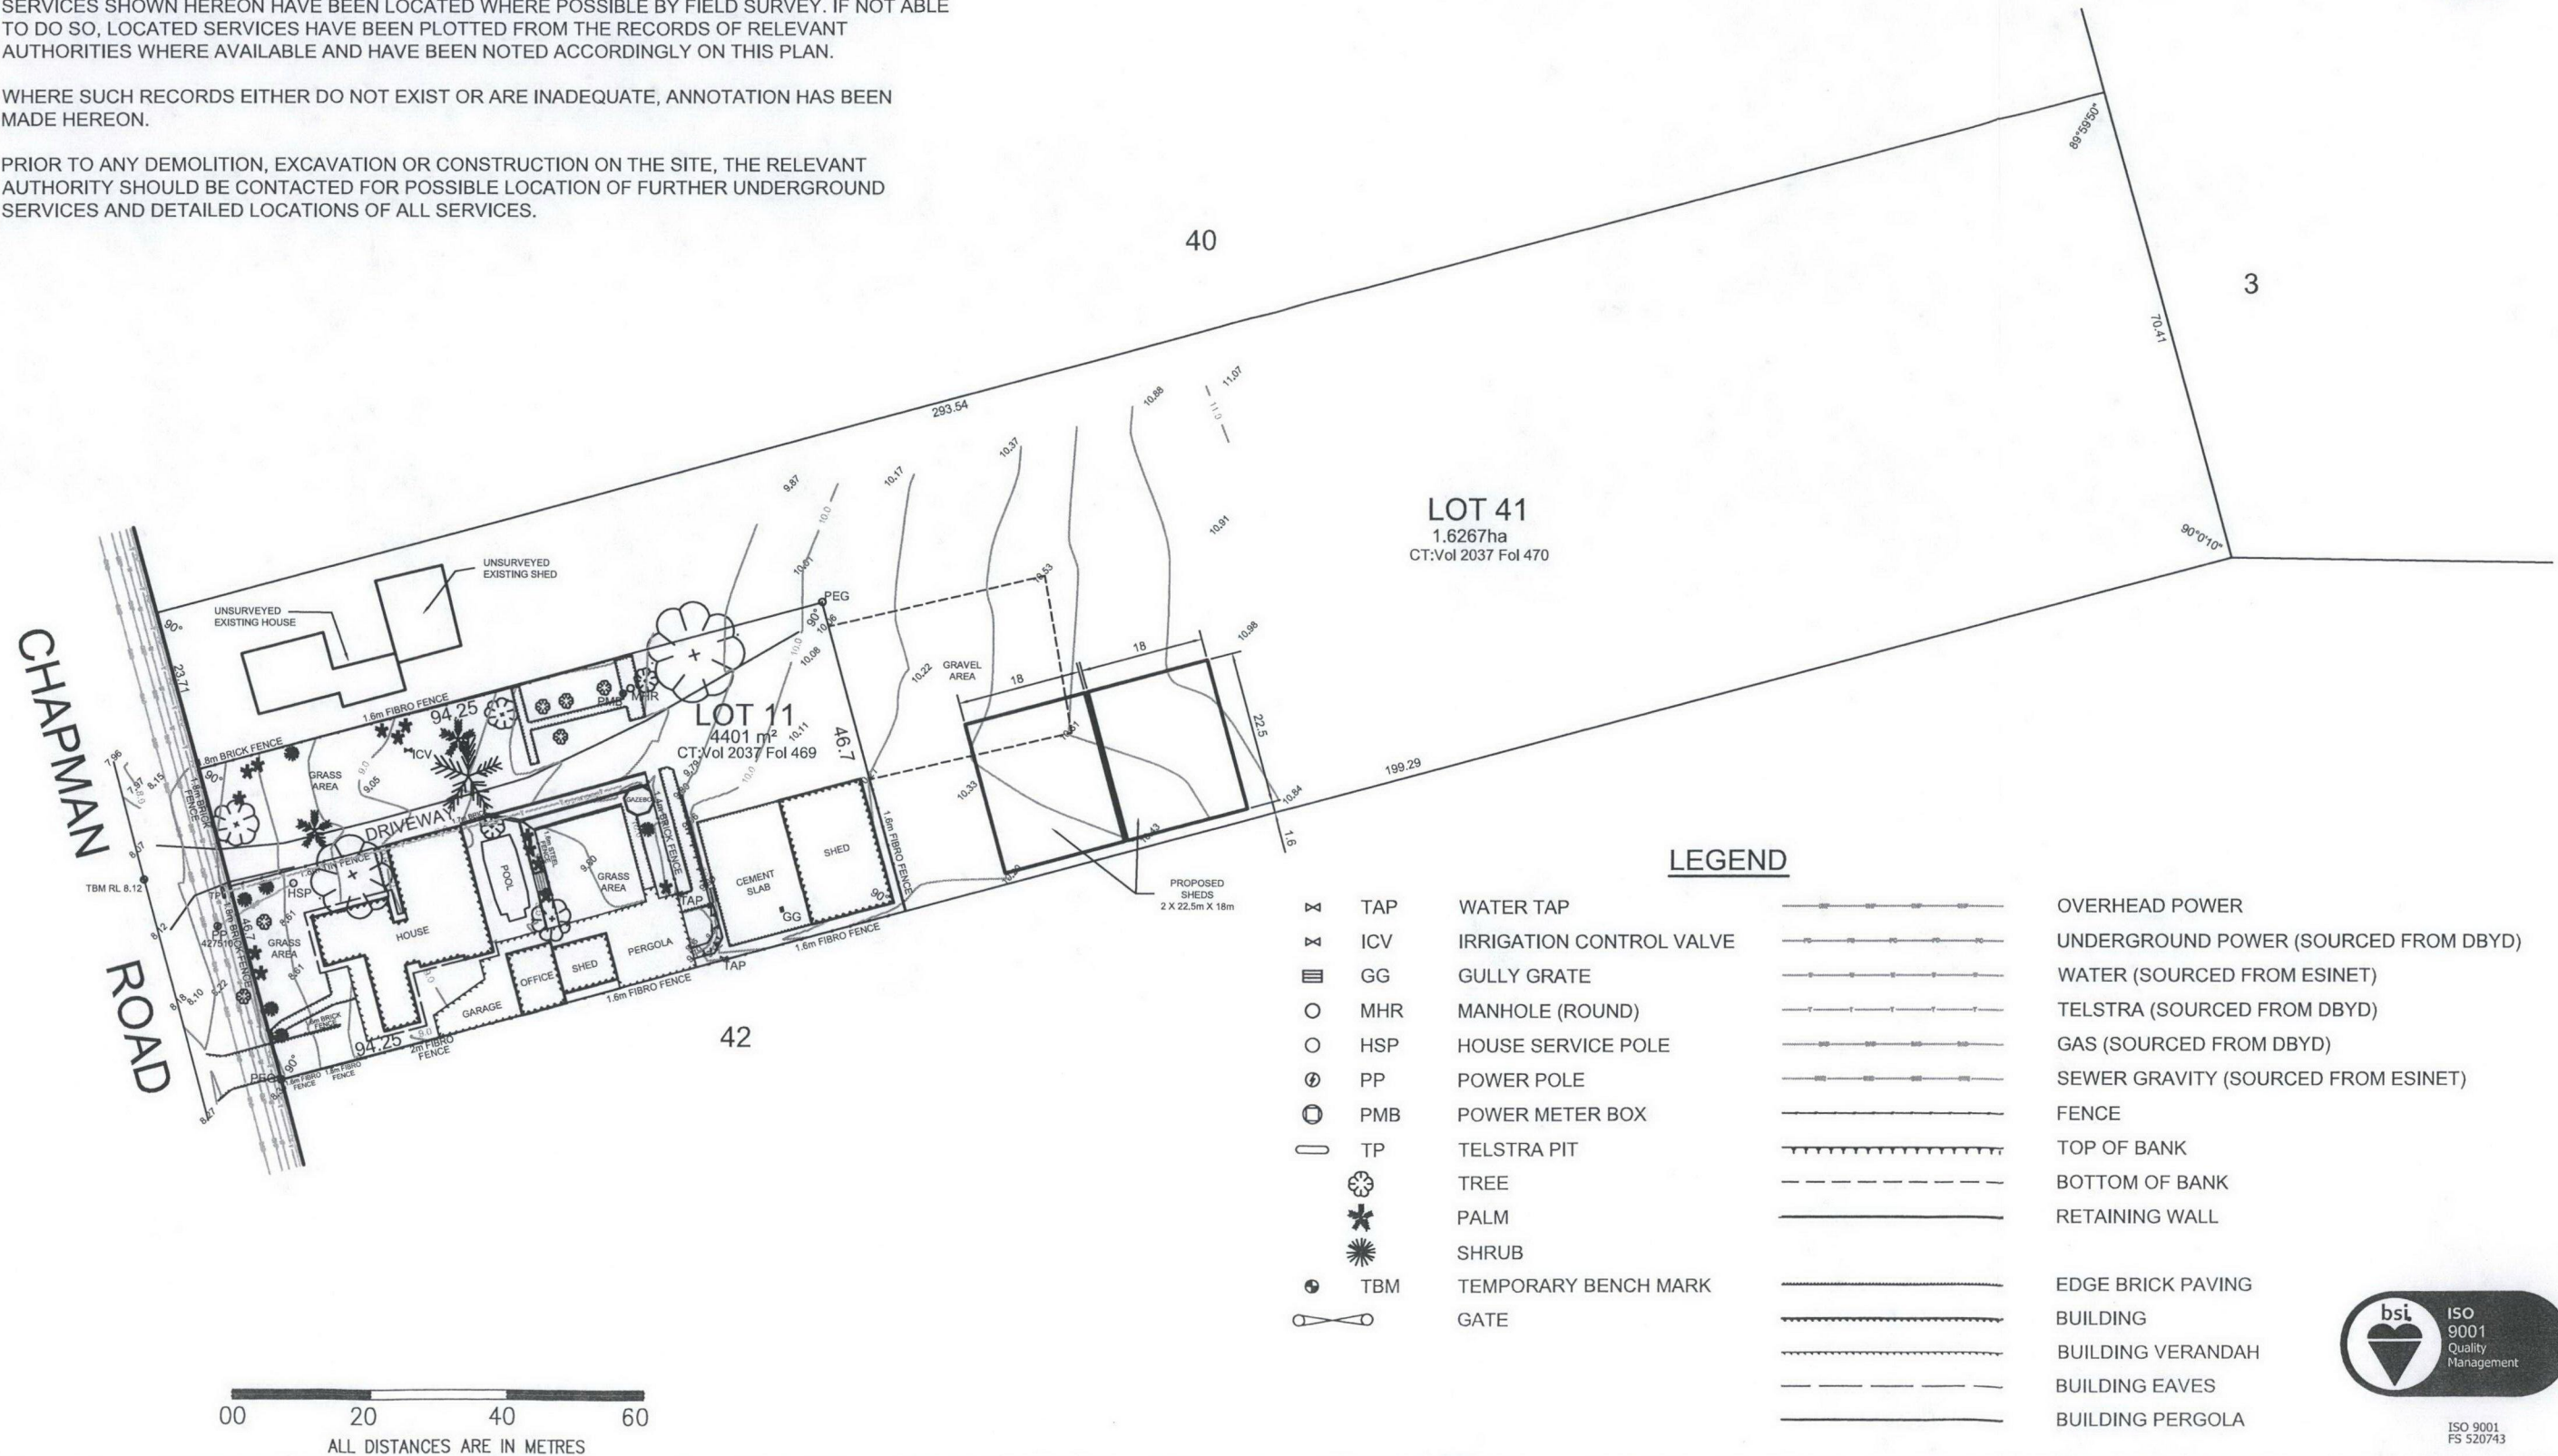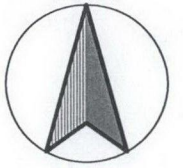


				COMPILED BY: KM	MAR'16	AREA FILE: 1242		CLIENT: S. HART		
				DRAWN BY: SL	23/03/16	CONT. INT'VAL: 0.2m		LOT 11 on D 83617 & LOT 41 on P7572		
				CHECKED BY:	Brad Collard 2016.04.11 08:47:36 +08'00'	V DATUM: N/A		PROPOSED DEVELOPMENT		
				APPROVED BY:		H DATUM: GCG94		CHAPMAN ROAD, GLENFIELD - CITY OF GREATER GERALDTON		
0	05/04/16	ORIGINAL ISSUE		SL			SCALE 1: 1000 ALL DISTANCES IN METRES		SHEET SIZE A3	DWG No. 29114PS1-1-0
REVISIONS										

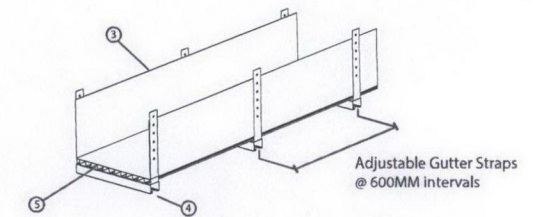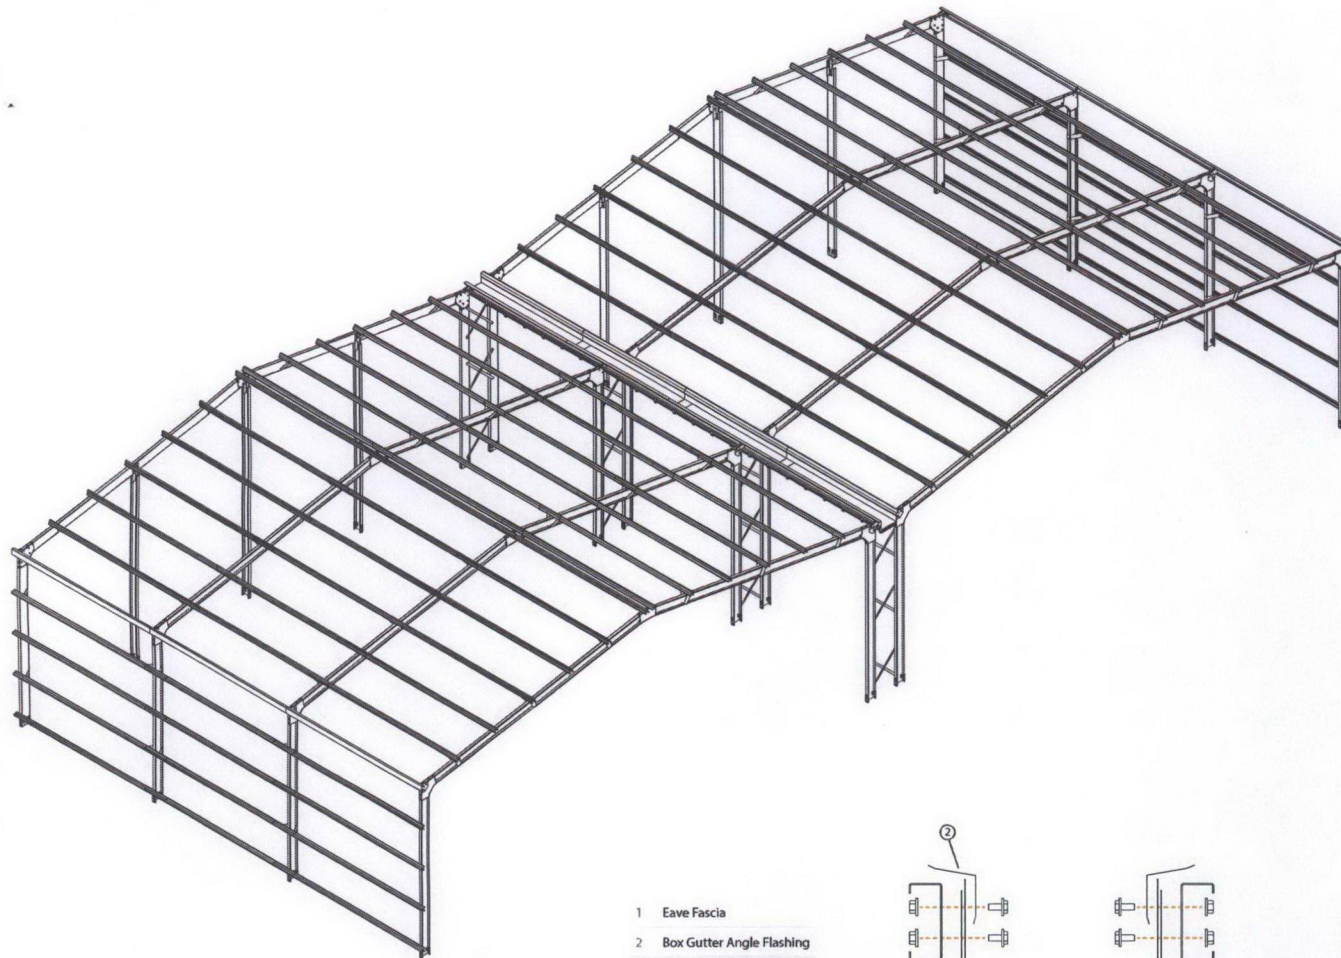


ISOMETRIC BOX GUTTER ASSEMBLY


- 1 Eave Fascia
- 2 Box Gutter Angle Flashing
- 3 Tapered Box Gutter
- 4 Adjustable Gutter Straps
- 5 Topspan 22

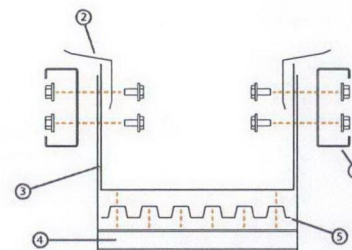

EXPLODED BOX GUTTER CONNECTION DETAILS

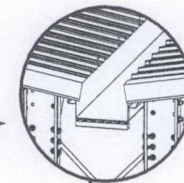DETAIL VIEW
TAPERED BOX GUTTER

KNEE BRACE

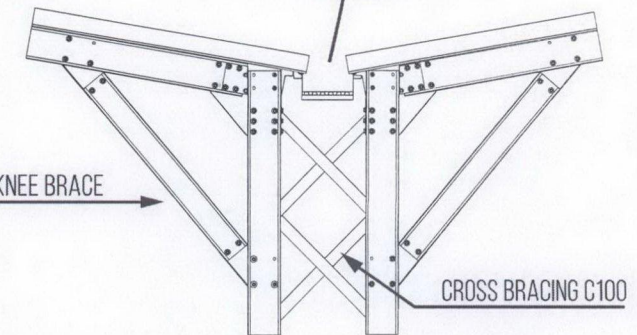

DETAIL Y



**ESTABLISHED
BUILDING
DESIGNS**

ESTABLISHED BUILDING DESIGNS PTY LTD

PO Box 303 Fitzroy Vic 3065 P: 0412 738 443 F: 1800 554 882

www.establishedbuildingdesigns.com.au

Issue: A

SCALE: N.T.S

REGION: A

DRAWING NO.

DESIGN: E.B.D

SIZE: A3


REGIONAL WIND SPEED V(500): 45 M/S

MAMMOTH CONNECTION DETAILS


DRAWN BY: B.M

DATE: 05.11.15

TERRAIN CAT:2

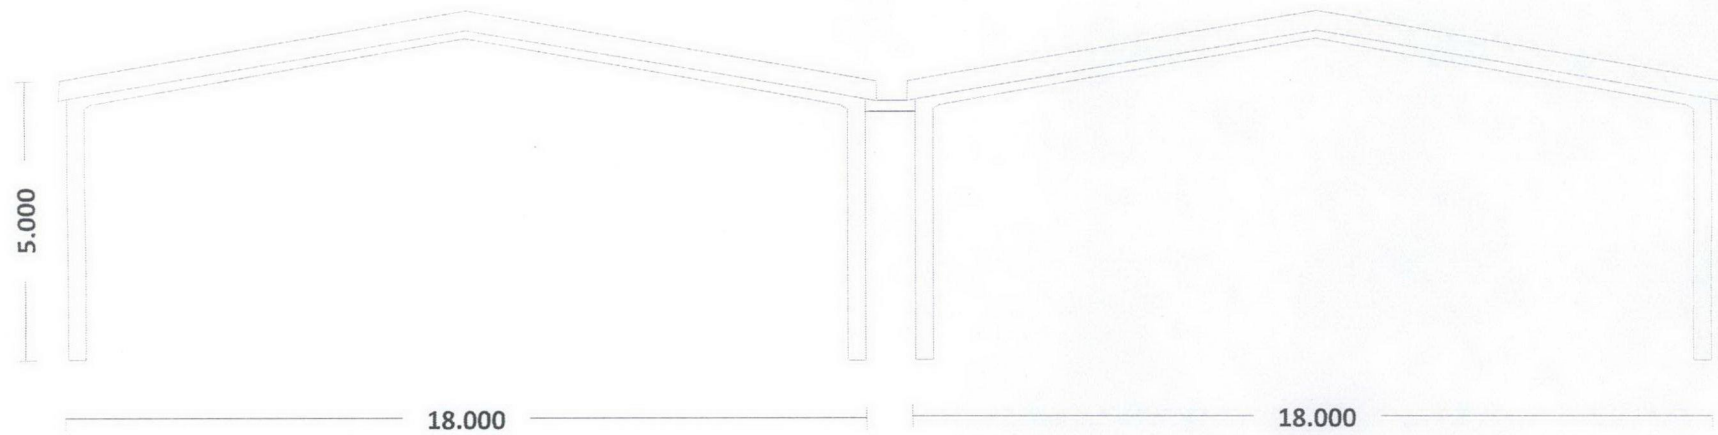

Front Elevation

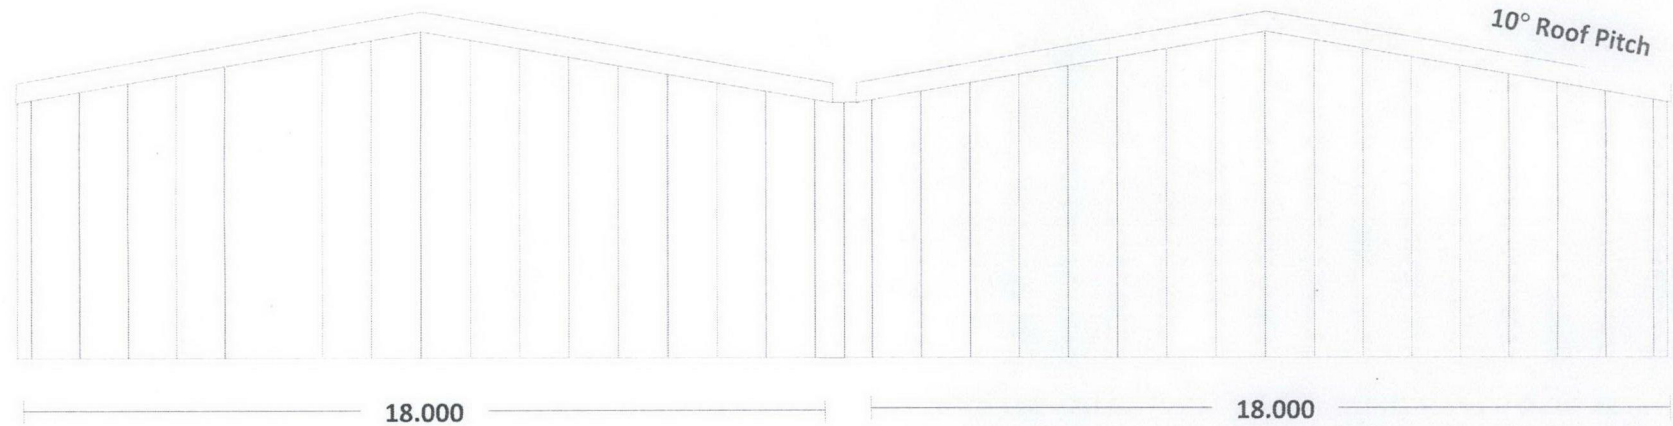

Rear Elevation

Plans Drawn By

Proposed Project : 36m x 22.5m x 5m Mammoth Shed



P 1300 553 779 F 1300 554 882
 M 0431 597 160 E trevor@nowbuildings.com.au
 www.nowbuildings.com.au

Customer: Schoolbus Logistics Pty Ltd


Quote: Build

Site: 628 Chapman Road Geraldton 6532 WA


QUOTATION

So, whether you're a firm, a farm or just a bloke looking for a shed that won't let you down, Now Buildings is the answer.

Scanned and Imported into City of Greater Geraldton TRIM System by ayrahm on 20160414 113907 # of pages:11

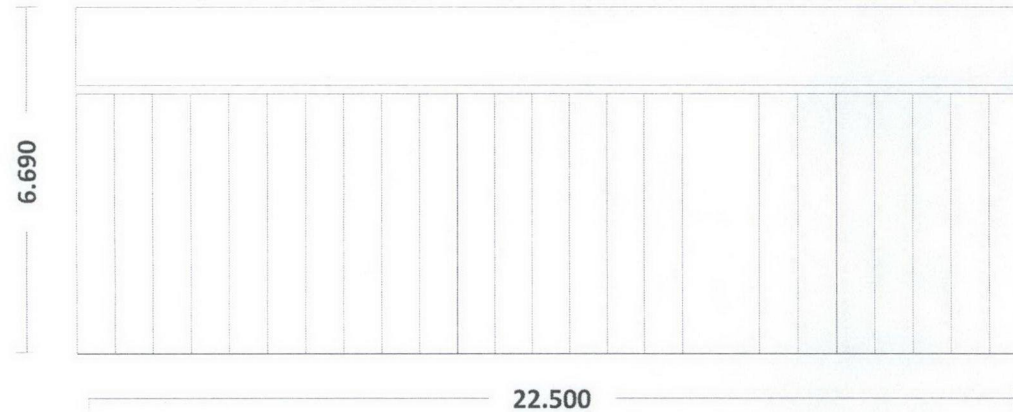

Left Elevation

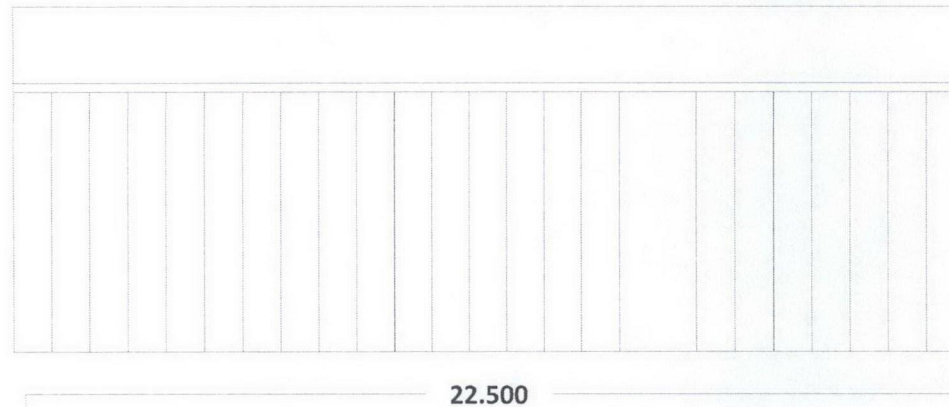

Right Elevation

Plans Drawn By

Proposed Project : 36m x 22.5m x 5m Mammoth Shed




P 1300 553 779 F 1300 554 882
M 0431 597 160 E trevor@nowbuildings.com.au
www.nowbuildings.com.au

Customer: Schoolbus Logistics Pty Ltd

Quote: Build


Site: 628 Chapman Road Geraldton 6532 WA

QUOTATION

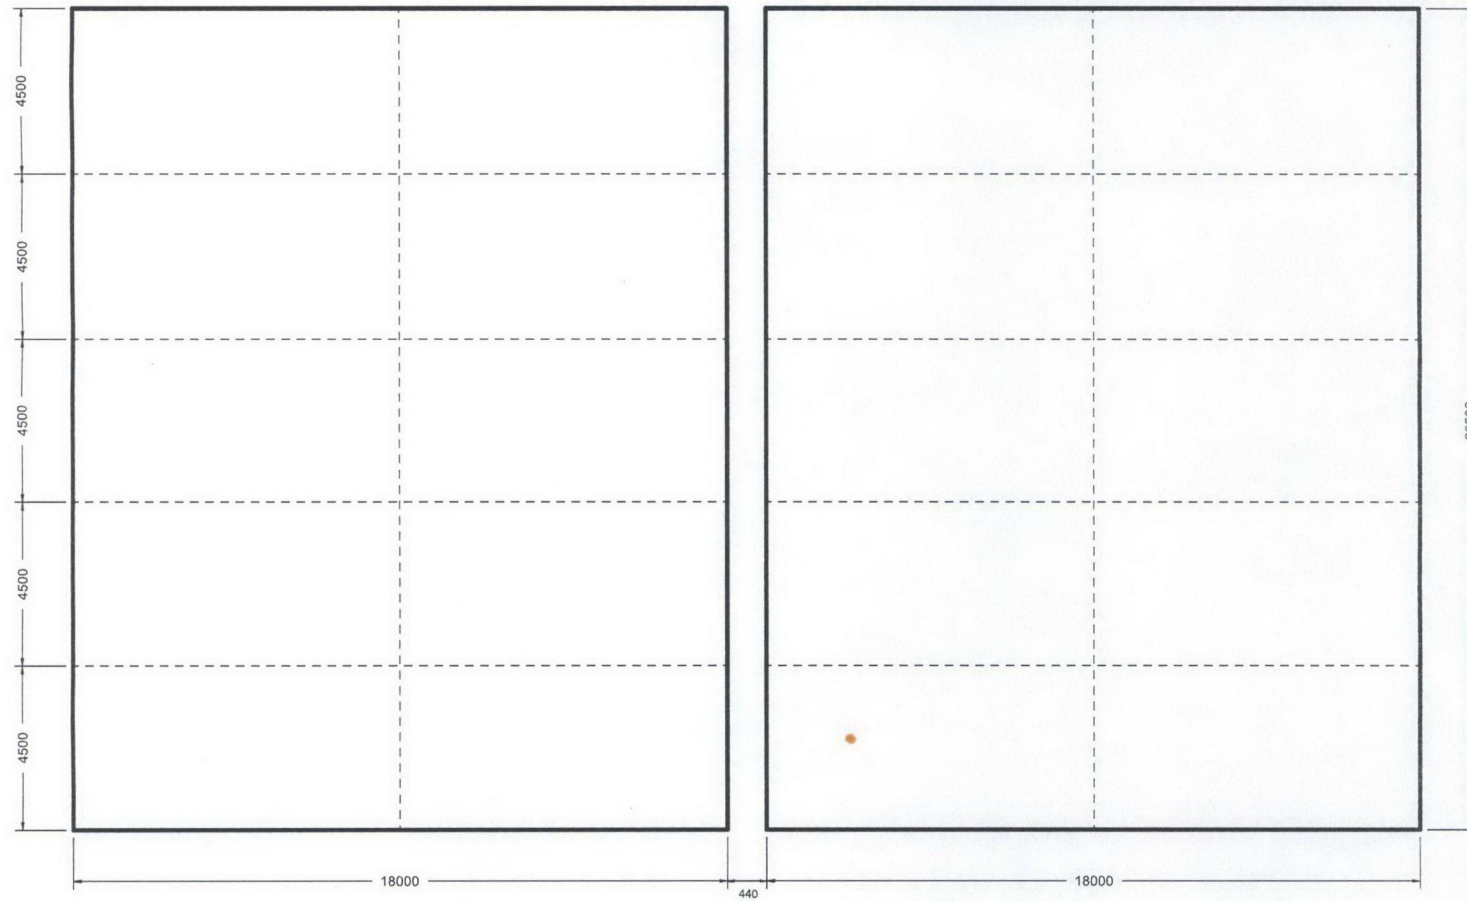

PLAN

PLANS DRAWN BY

 

Australia's Leading Wholesale Shed Company

P 1300 353 649 F 1300 554 882

E theteam@nowbuildings.com.au

www.nowbuildings.com.au

JOB DETAILS

Proposed Project: Schoolbus Logistics Pty Ltd

Customer: Build

Site: 628 Chapman Road Geraldton 6532 WA

DRAWING DETAILS

Quote: 08847

Drawing No.: AP2016-00008847

Drawing Type: Architectural Drawings