

Legend

Indicates new extensions - 15.1m2

Indicates existing buildings 436m2

Indicates new alterations to existing buildings 164m2

1800Ø x depth as noted - grated soakwell



1800Ø x 1200 - soakwell

Boat Shed Development

357 Marine Terrace, West End

Stormwater calculations

Areas			
Existing Roof			272
Barley Store			9.6
New Roof Mirco Brewery	m2		158
Existing Carpark (East Side)	m2		437
Alfredo Area	m2		184
Access Toilet & Store			9.4
			1070
	divide by 60	17.8333	
	multiply by 0.90	16.05	
Total water volume	m3		16.1
Sub strata - white beach sand - excellent soakage			
2/1800 deep x 1800 Ø soak to carpark	m3		9.2
2/1800 deep x 1200 Ø soak to Alfredo (new)	m3		6.1
1/900 deep x 1200 dia soak - Barley roof area	m3		2.3
Total Stormwater Capacity	m3		17.5

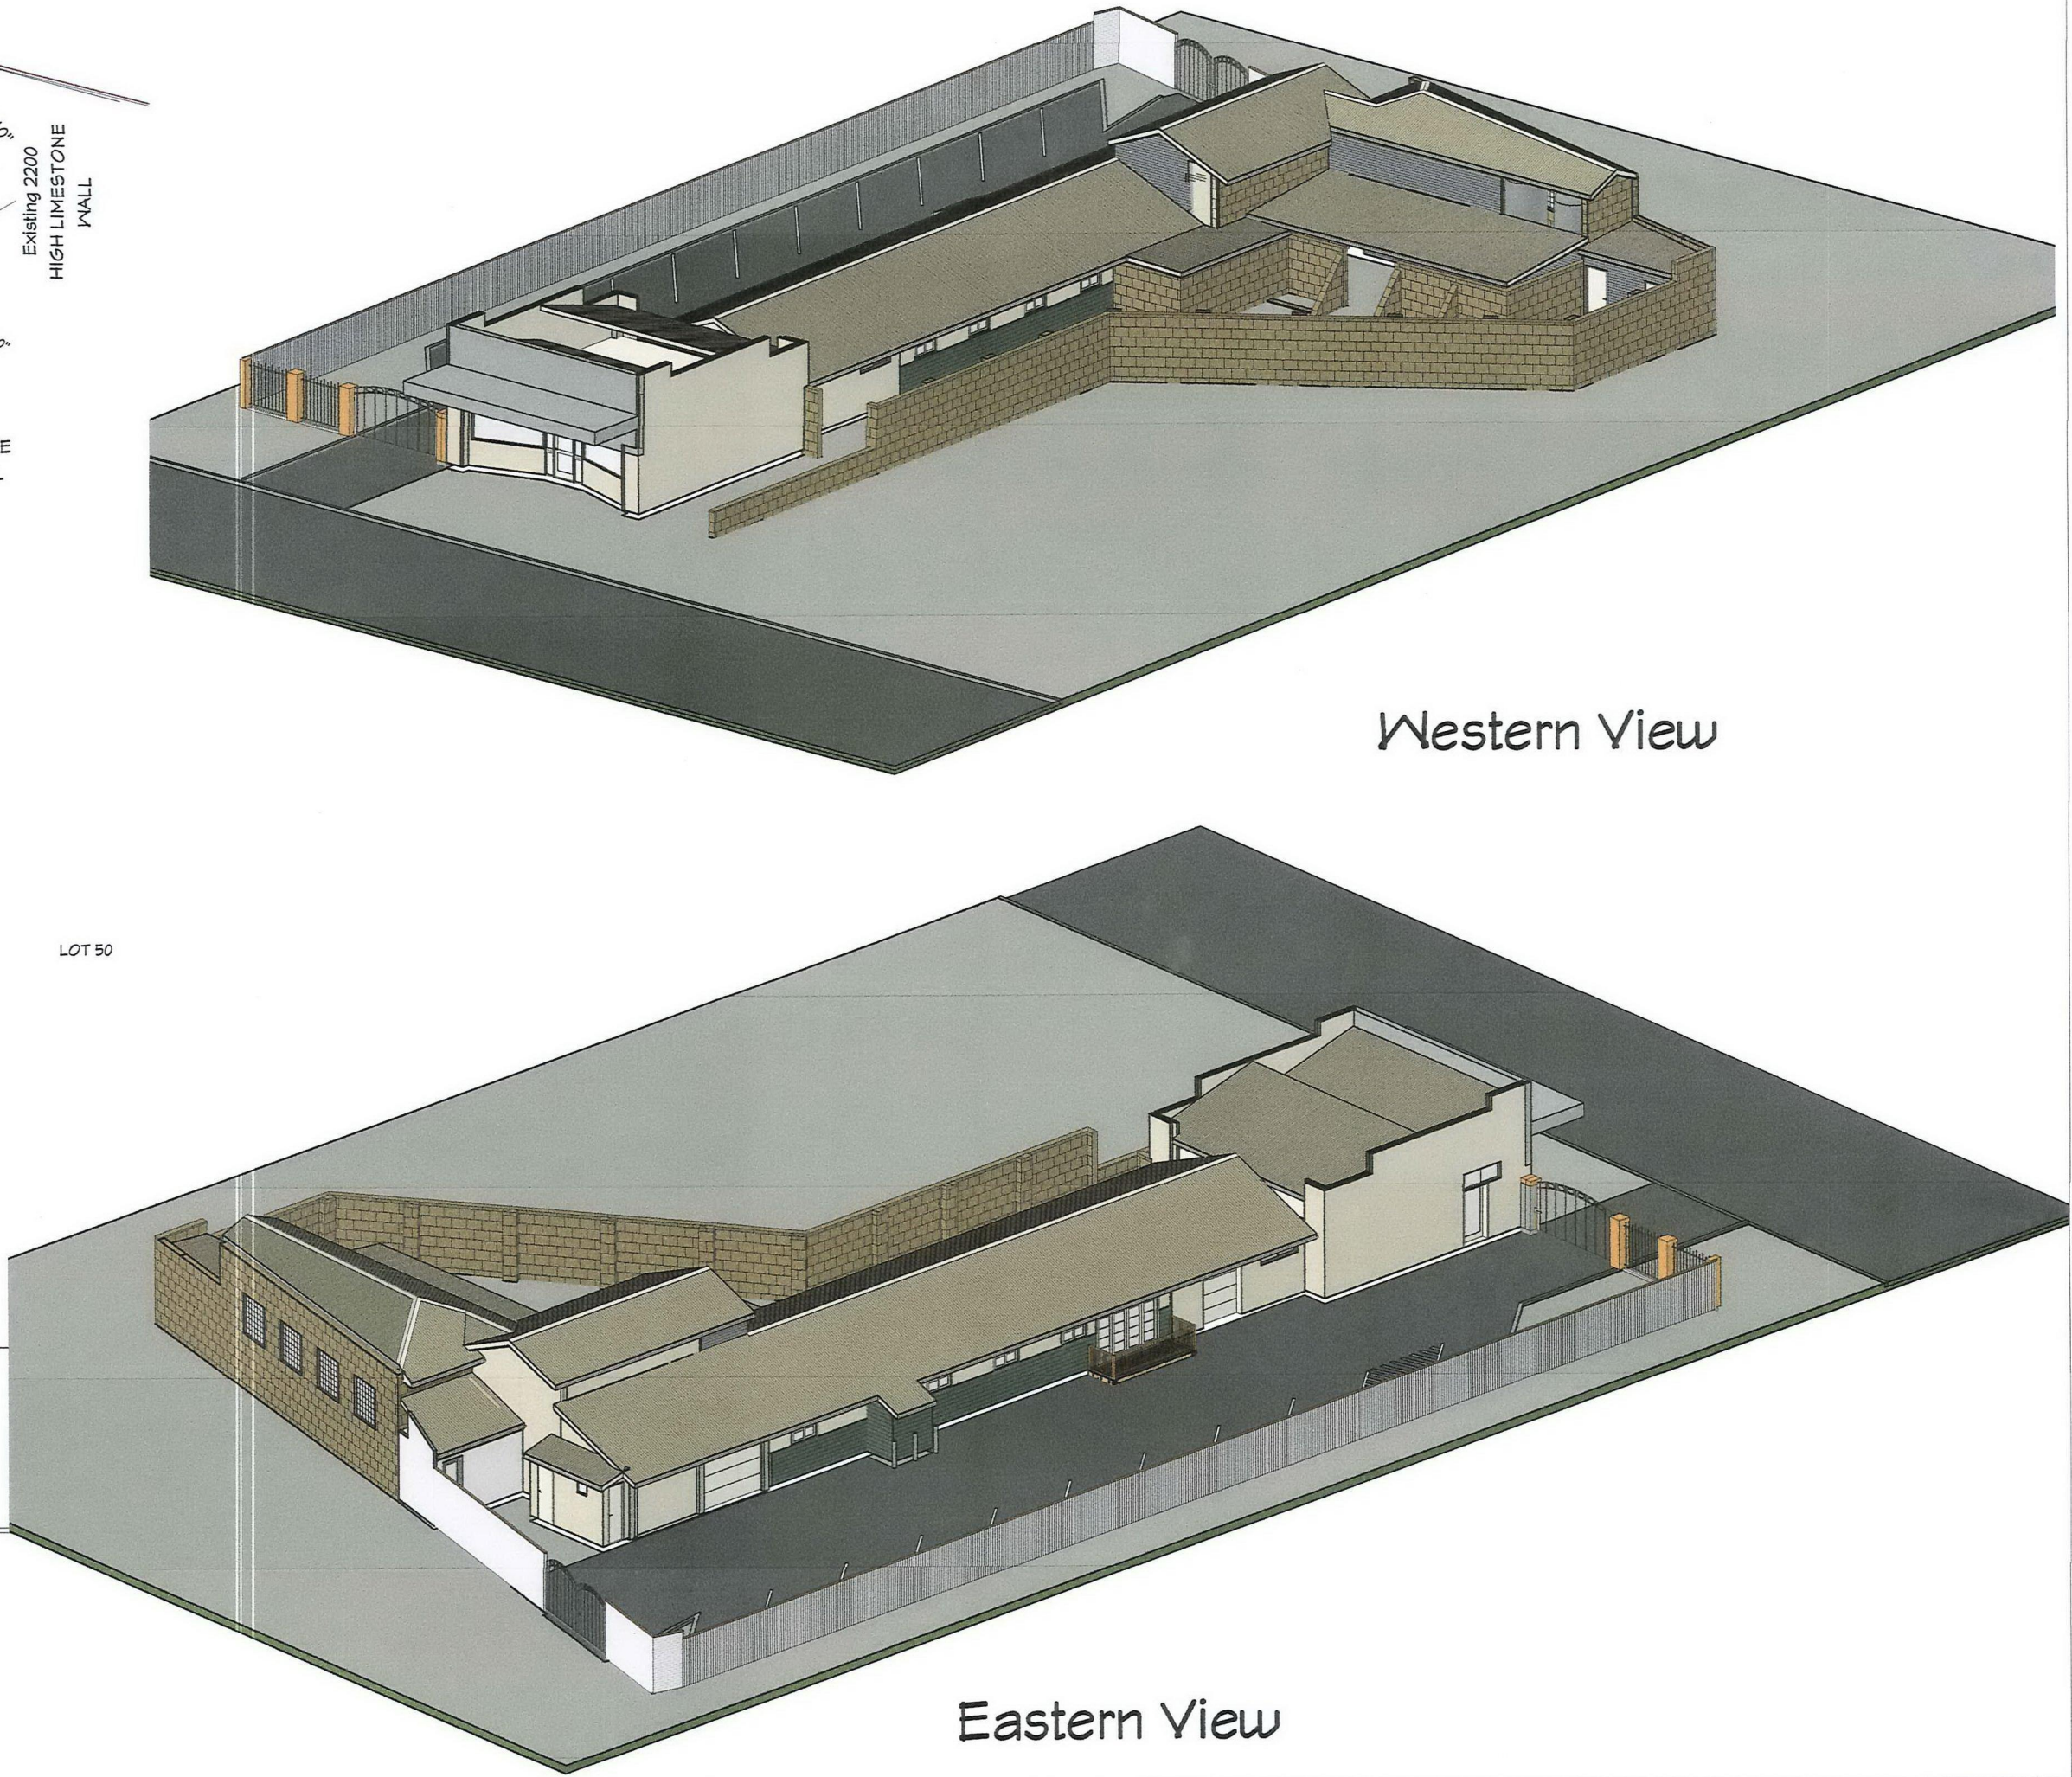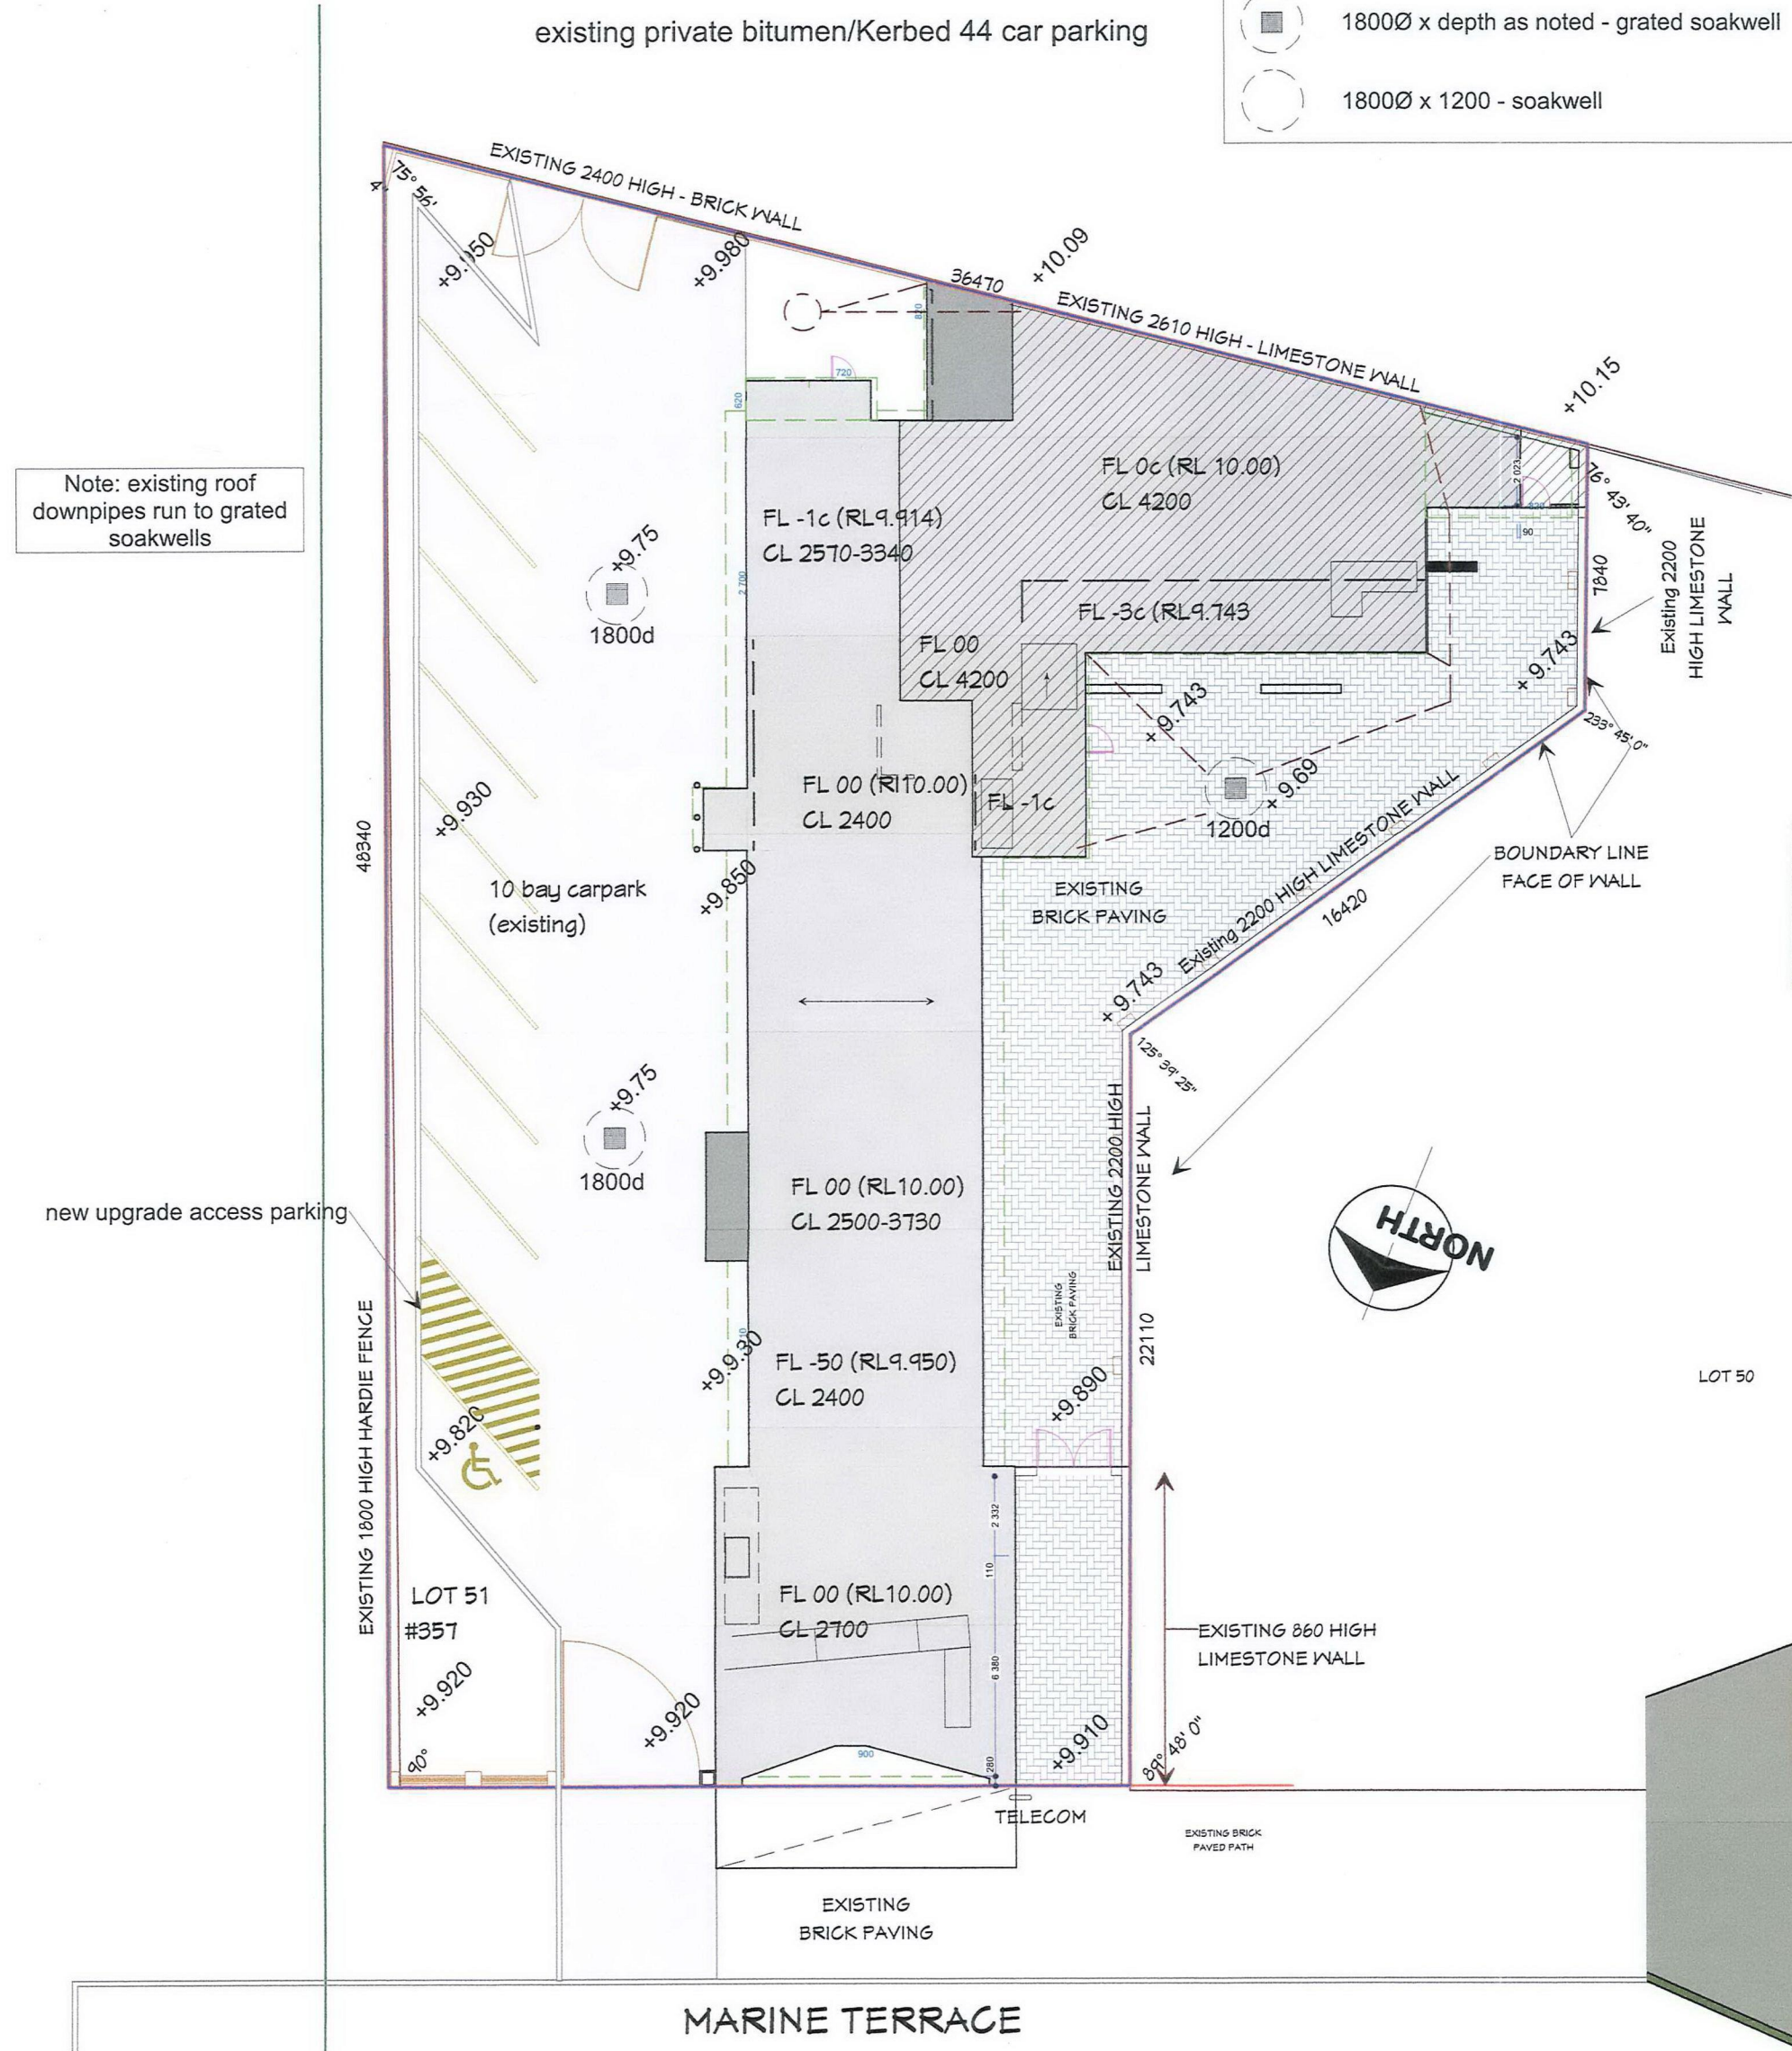

RWC

Rob White Consulting

Mol: 0415 695 486

Email: consulting@robwhite.com.au

ABSA

Assoc. of Building Sustainability

Revisions

Item	Description	Date

Proposed Food & Beverage Development

Client: J. Mitchell

Address: 357 Marine Tce

West End (Geraldton)

Site Plan


Dwg# 1

All Dimensions in mm unless otherwise stated


Job: RNC16-H1

Scale 1:200

Date: 21/06/2016

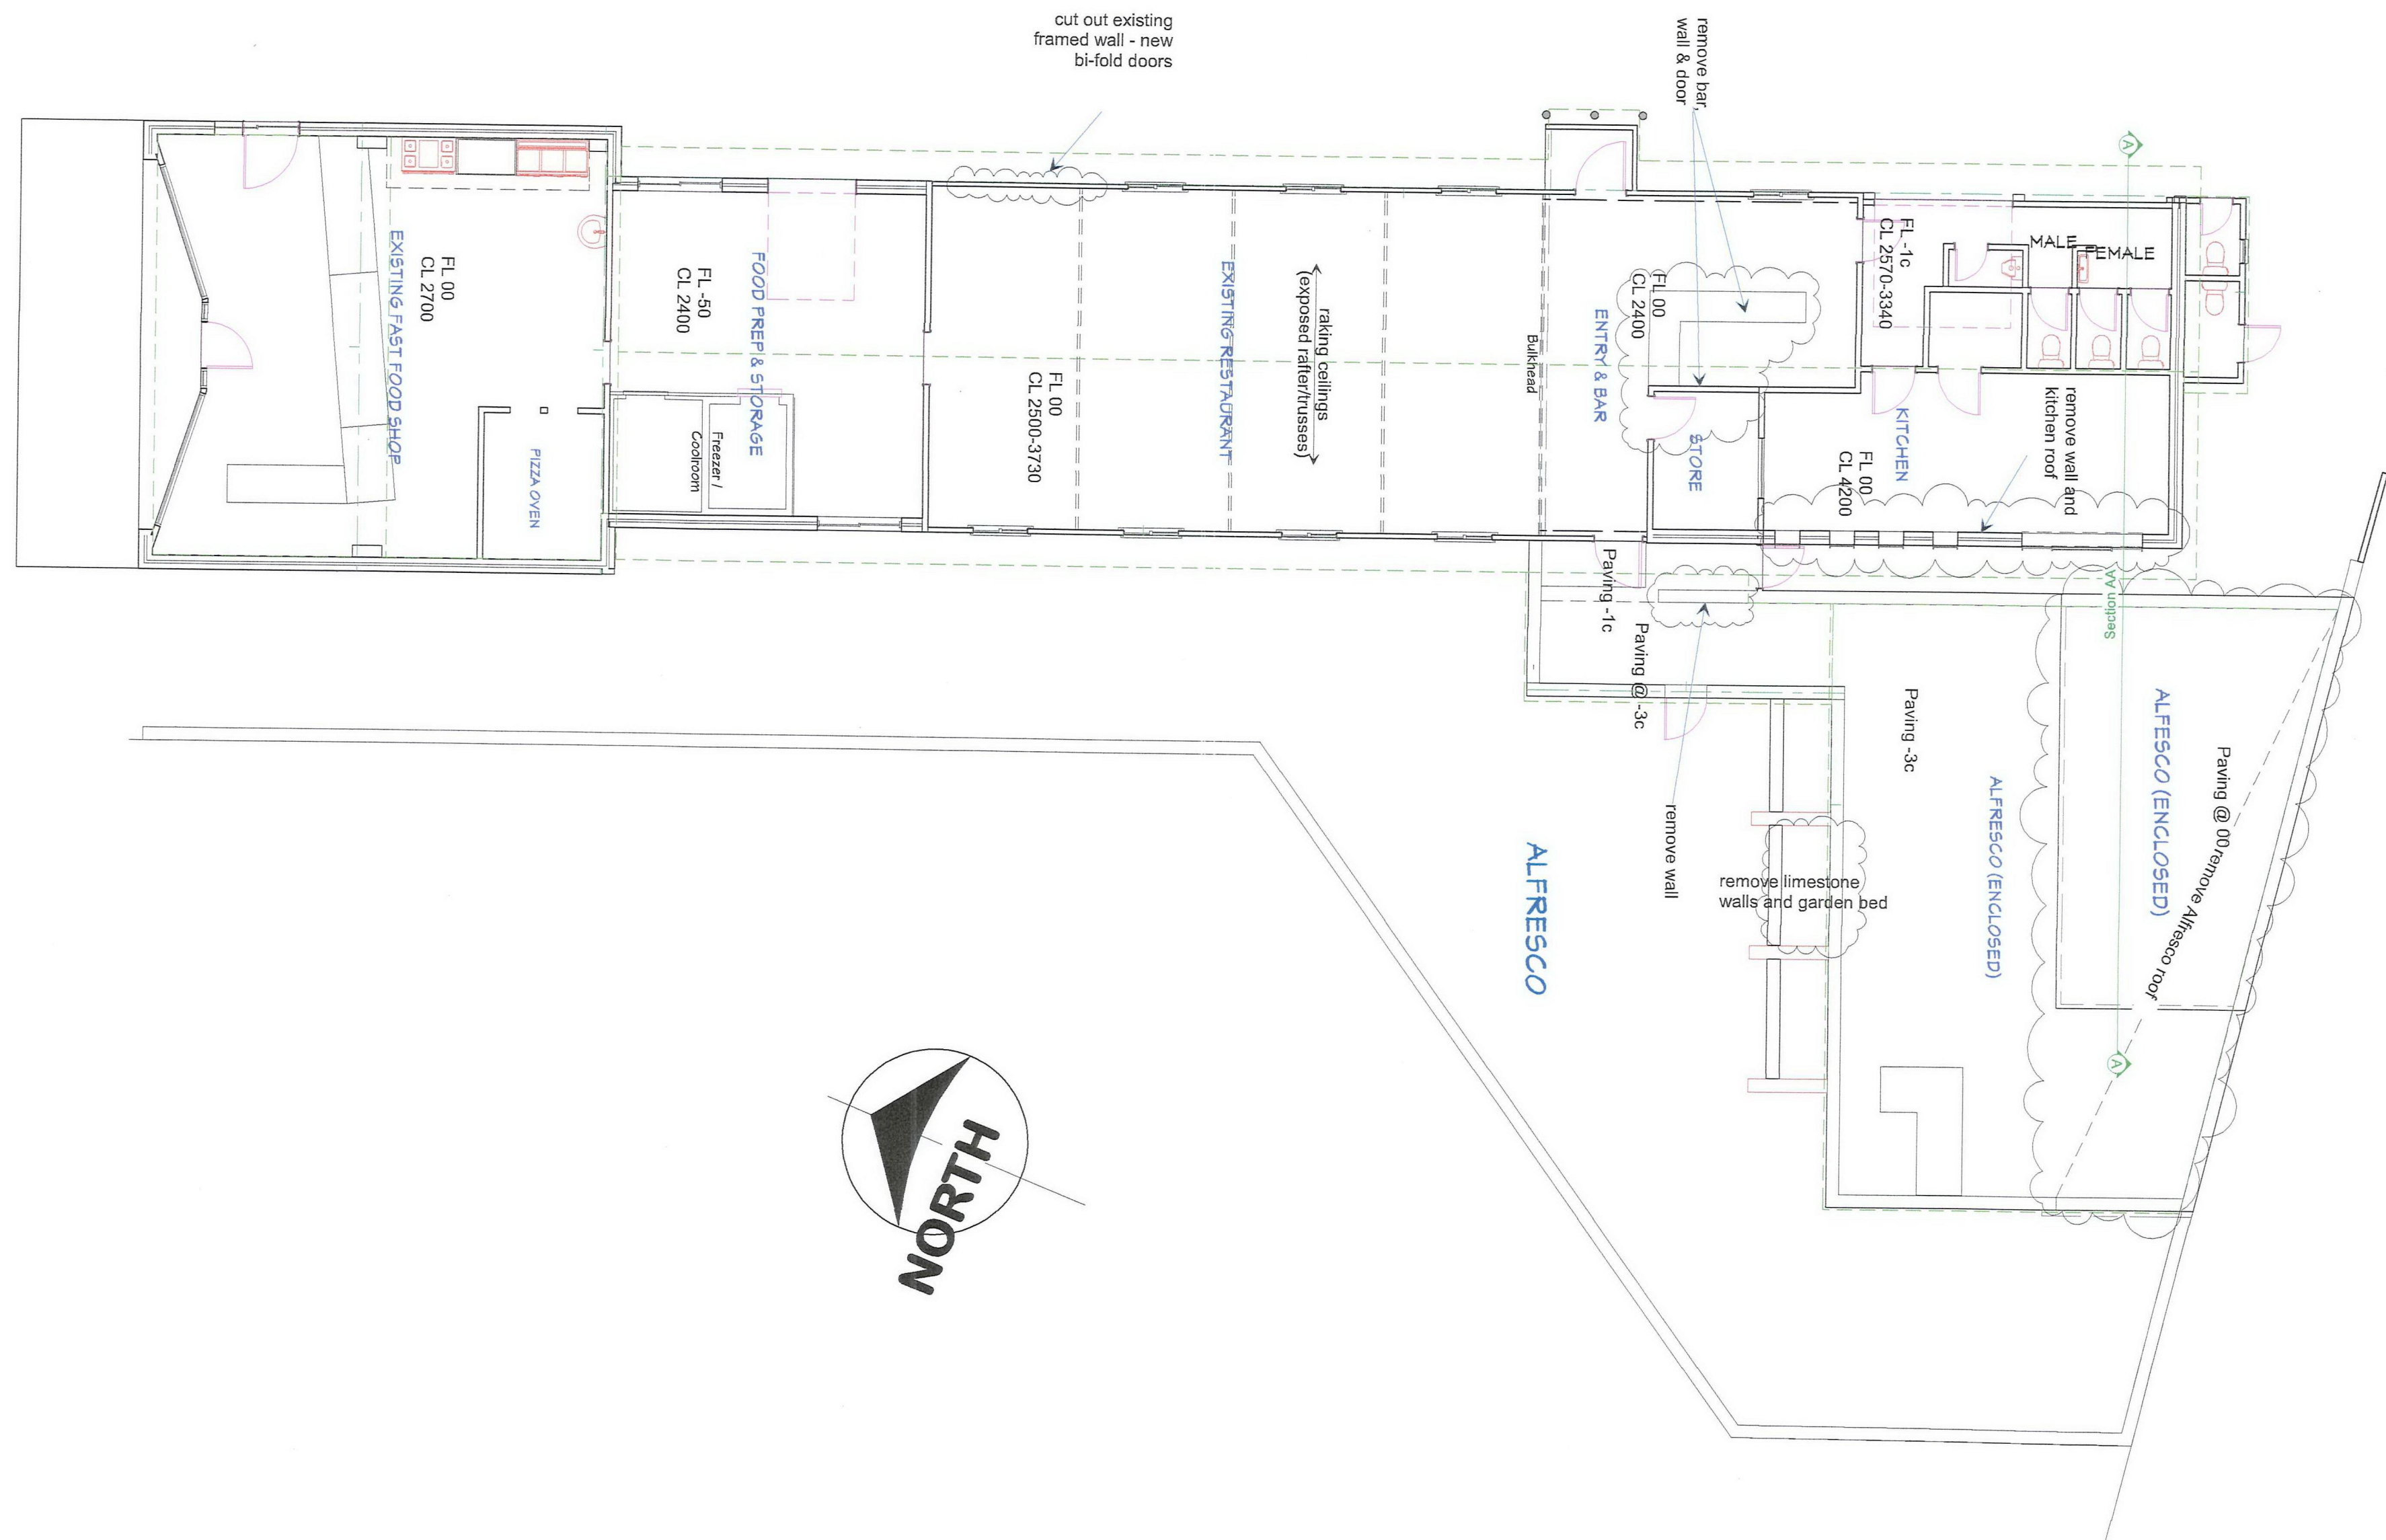

Revisions		
Item	Description	Date

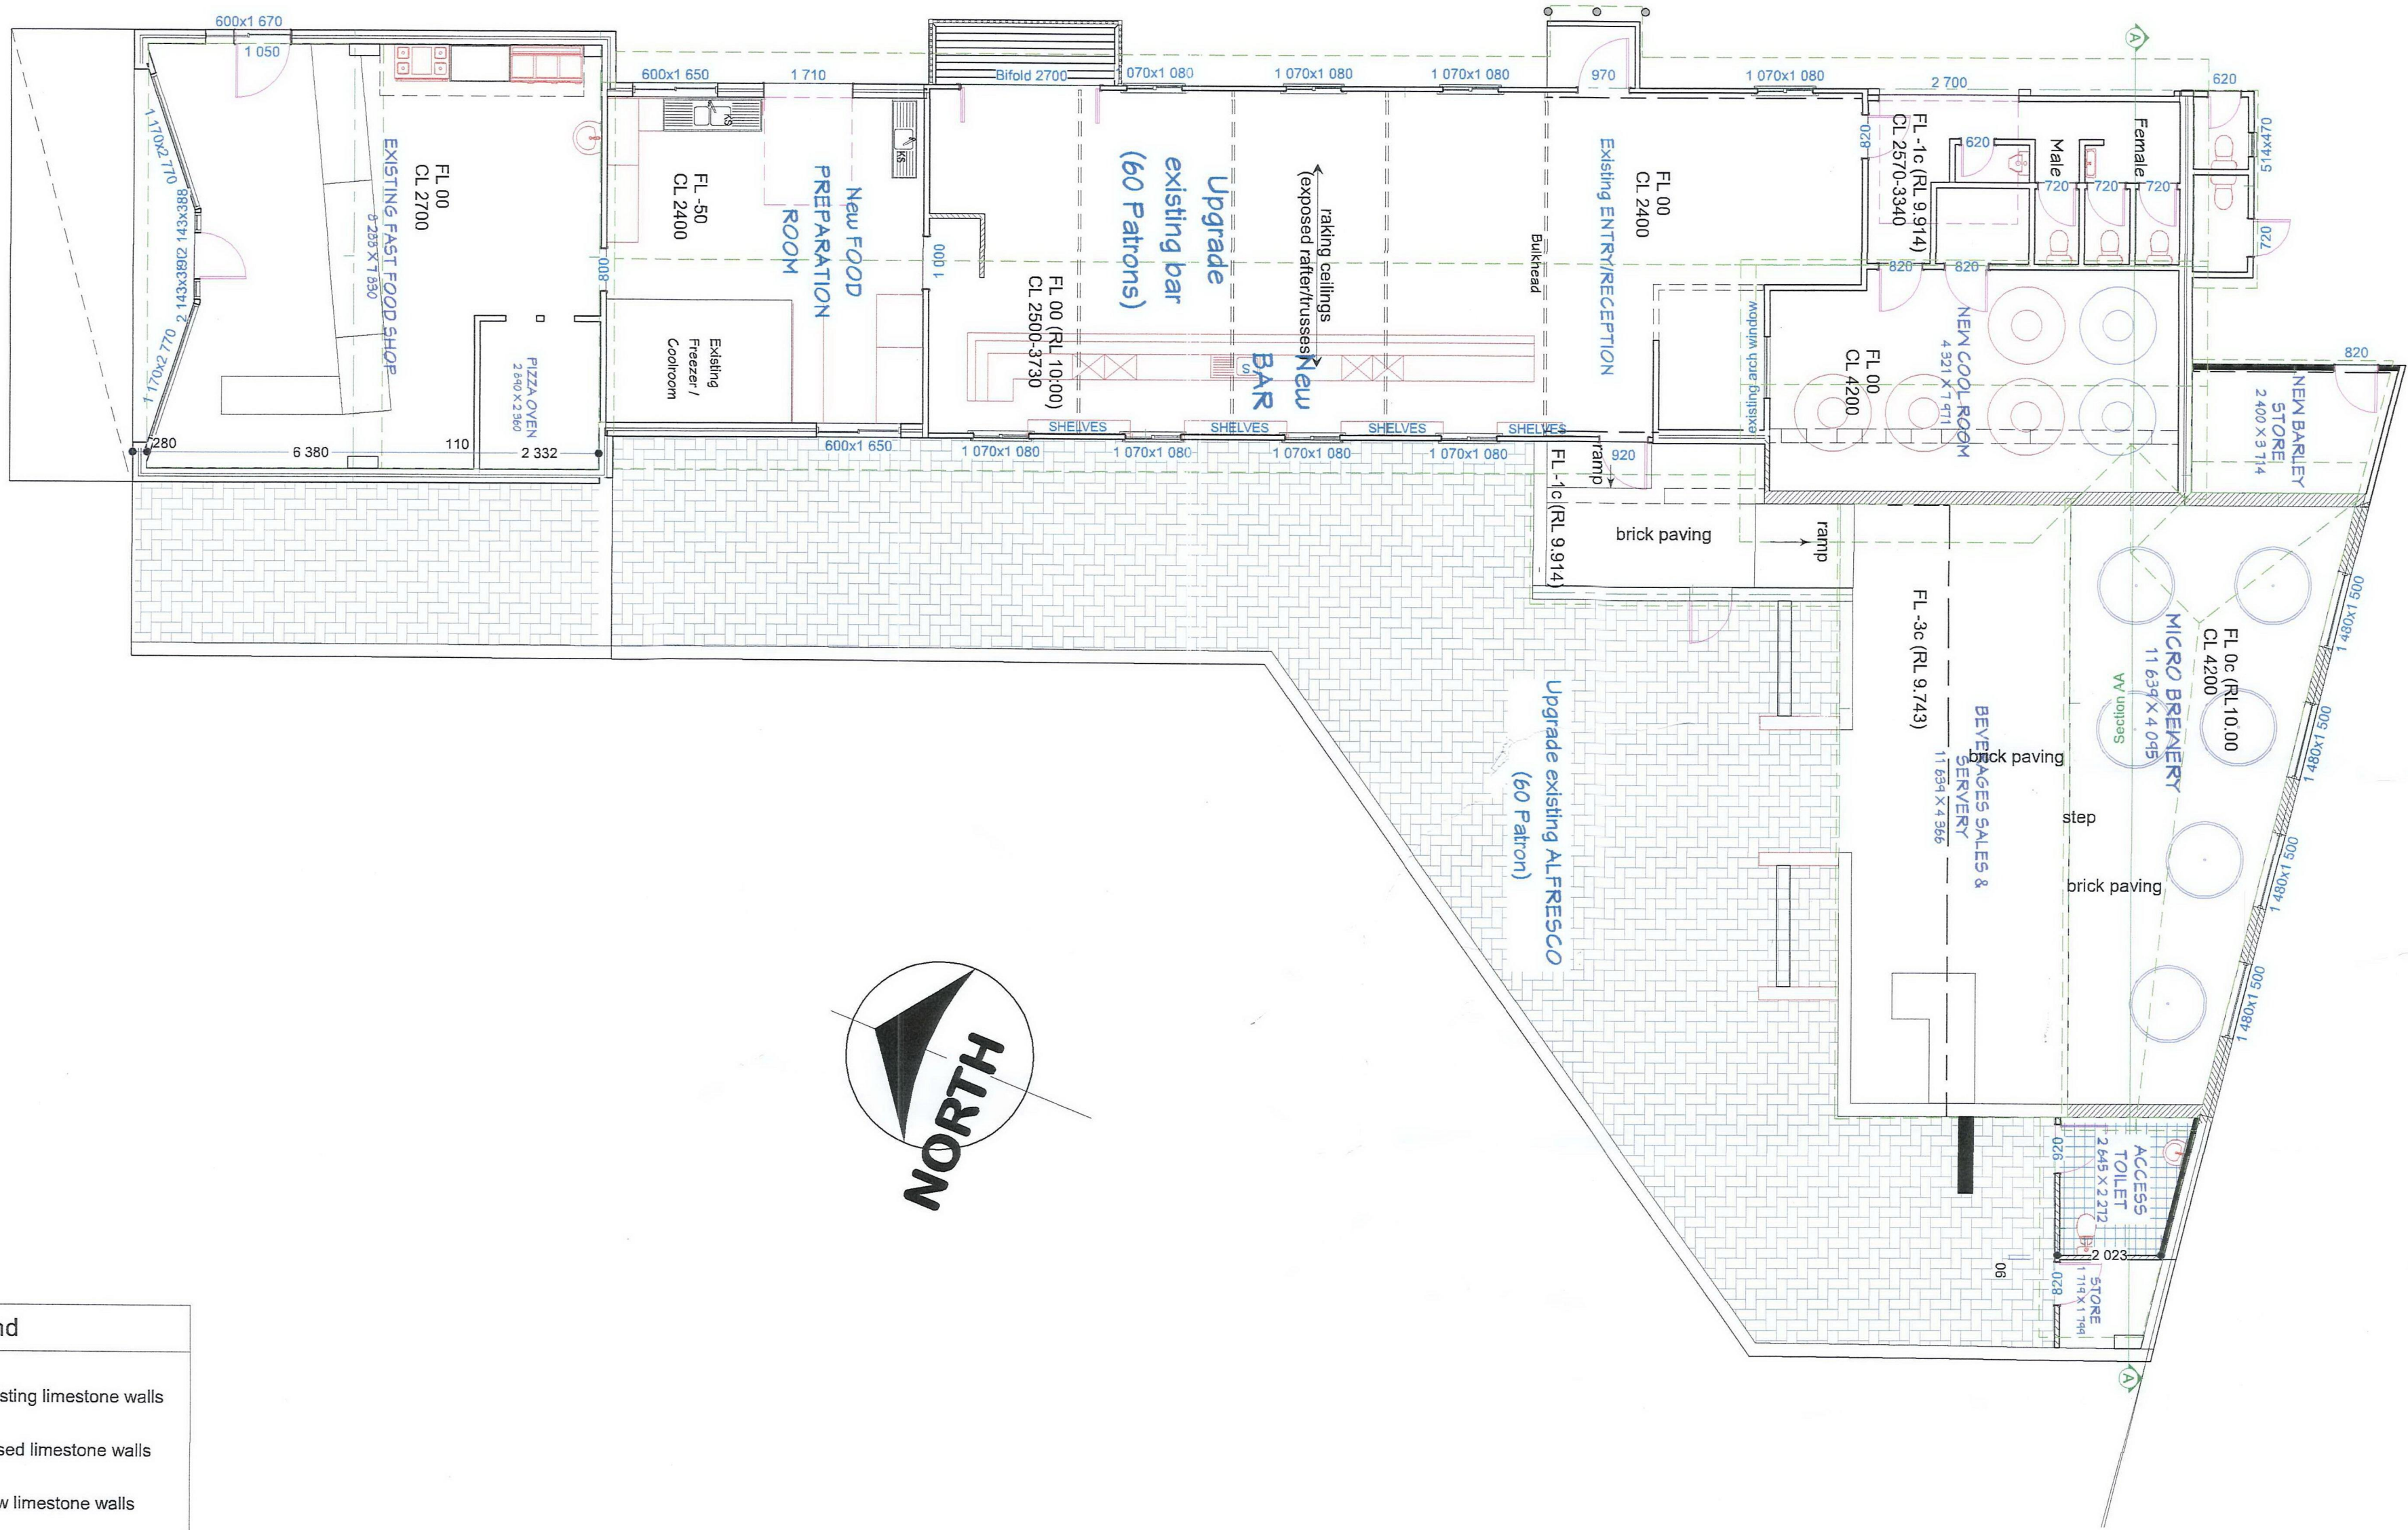

Wall Legend

- indicates existing limestone walls
- ▨ indicates raised limestone walls
- indicates new limestone walls
- - - - indicates demolished walls
- ▨ indicates framed walls
- indicates new walls





Rob White Consulting
Mol: 0415 695 486
Email: consulting@robwhite.com.au



Assoc. of Building
Sustainability

Revisions		
Item	Description	Date


Proposed Food & Beverage Development
Client: J. Mitchell
Address: 357 Marine Tce
West End (Geraldton)

Proposed Floor Plan

All Dimensions in mm unless otherwise stated
Job: RWC16-H1
Scale: 1:100
Date: 21/06/2016
Dwg# 3

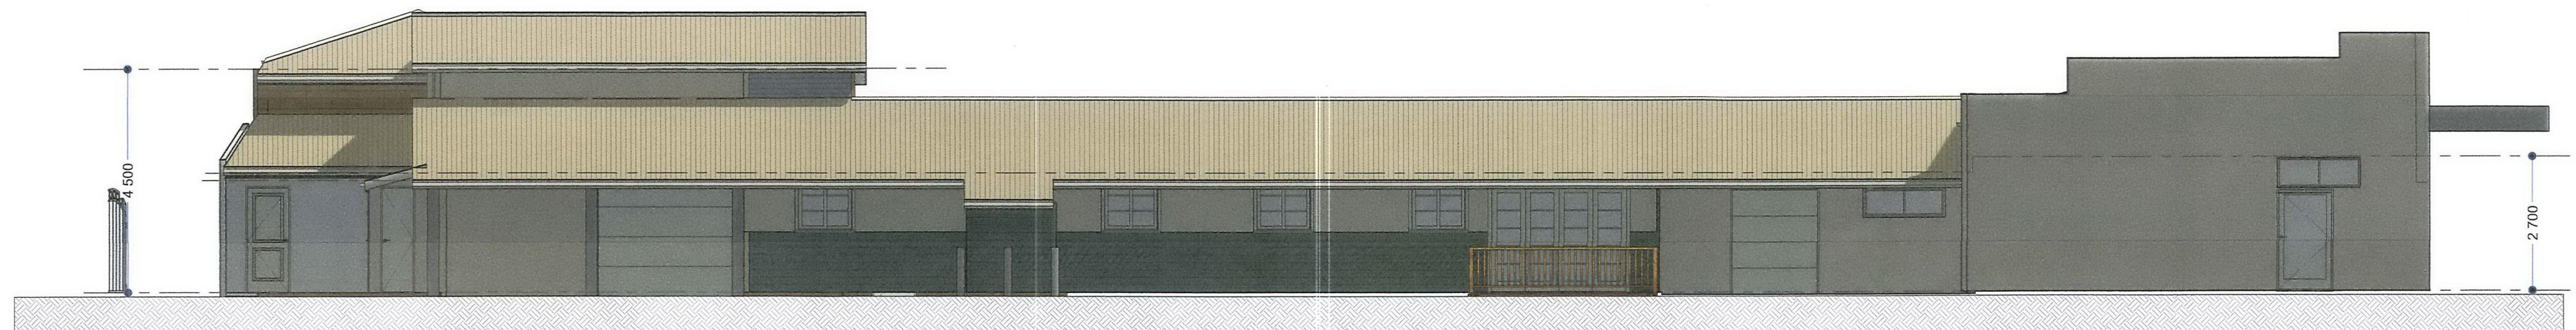

East Elevation

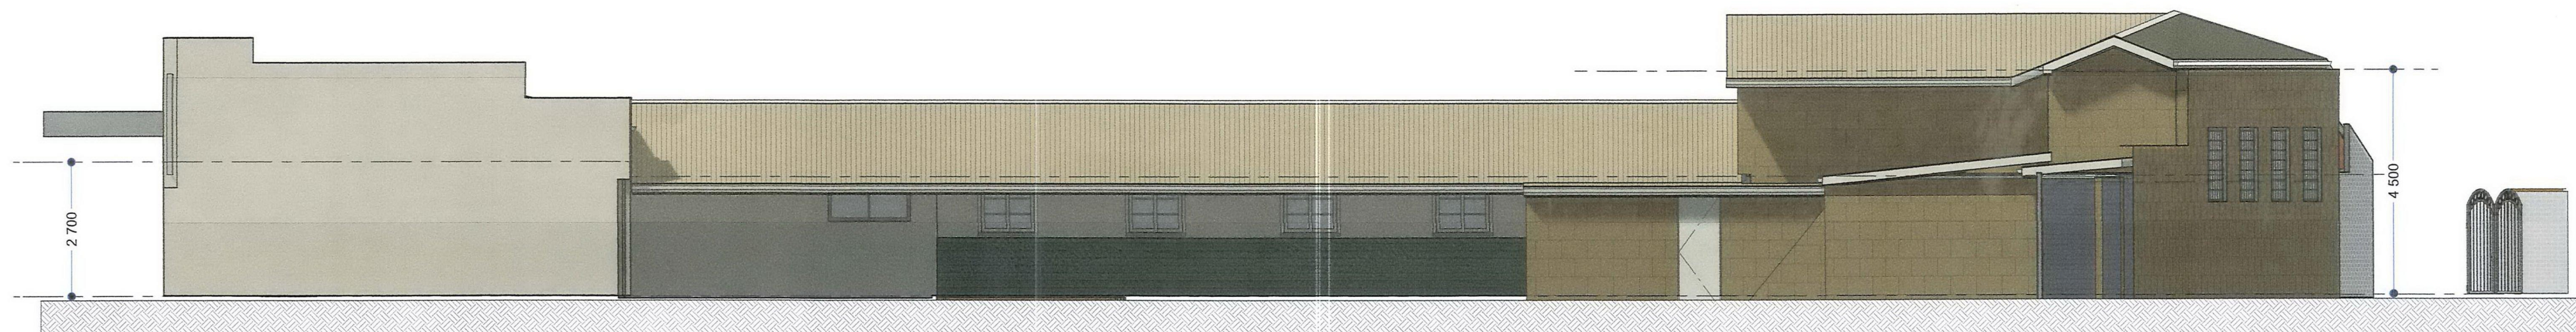

West Elevation



East Elevation



South Elevation

Revisions		
Item	Description	Date

Proposed Food & Beverage Development		Elevations	All Dimensions in mm unless otherwise stated
Client: J. Mitchell			Job: RWC16-H1
Address: 351 Marine Tce			Scale 1:100
West End (Geraldton)			Date: 21/06/2016
			Dwg# 4



Section A-A

Revisions		
Item	Description	Date