




PRE-CONSTRUCTION PHOTO



POST CONSTRUCTION PHOTO

NODE CODE - MWOU RFNSA SITE No. 6532031

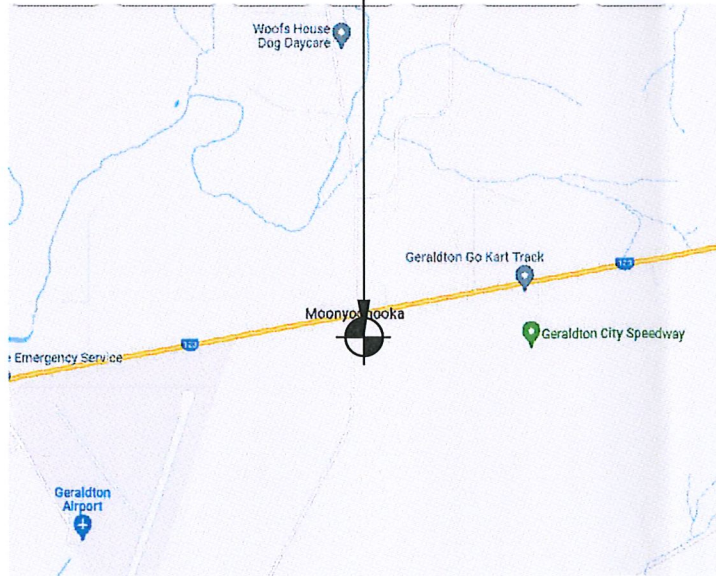

Copyright © Whereis® Registered Trademark of Sensis Pty Ltd.

LOCALITY PLAN
NOT TO SCALE

PROPERTY DESCRIPTION
TITLE 1242/136

ASSET DESCRIPTION
POLE OWNER - TELSTRA

SITE STRUCTURE CO-ORDINATES (GDA94) GPS READING ACCURACY: ±10m CENTRE OF POLE	
LATITUDE	28.782720° (GDA94)
LONGITUDE	114.721986° (GDA94)



ORDER	DRAWN	CHKD	AMENDMENT	EXAM	APPD	DATE	ISS
TEC	KH	AD	PRELIMINARY - TBC	AD	GM	01.07.22	1

© Telstra Corporation Limited ABN 33 051 775 556 All rights reserved.


DWG NO. TBC		SHT NO. 1
-------------	--	-----------

DRAWING/DOCUMENT DESCRIPTION	DRAWING NUMBER	SHEET NO.	ISSUE NO.	ISSUE DATE	DRAWING STATUS			
					PRELIMINARY	FOR CONSTRUCTION	AS BUILT	REFERENCE ONLY
PHOTOS AND SITE LAYOUT SHEET 1 OF 2	TBC	2	1	01/07/22	✓			
PHOTOS AND SITE LAYOUT SHEET 2 OF 2	TBC	2-1	1	01/07/22	✓			
SOUTH ELEVATION AND PHOTOS	TBC	3	1	01/07/22	✓			
EME EXCLUSION ZONES	TBC	4	1	01/07/22	✓			

PRELIMINARY



MOBILE NETWORK SITE 12773
GERALDTON MOONYOONOOKA SMALL CELL
PHOTOS AND LOCALITY PLAN
748 GERALDTON MOUNT MAGNET RD, MOONYOONOOKA WA 6532

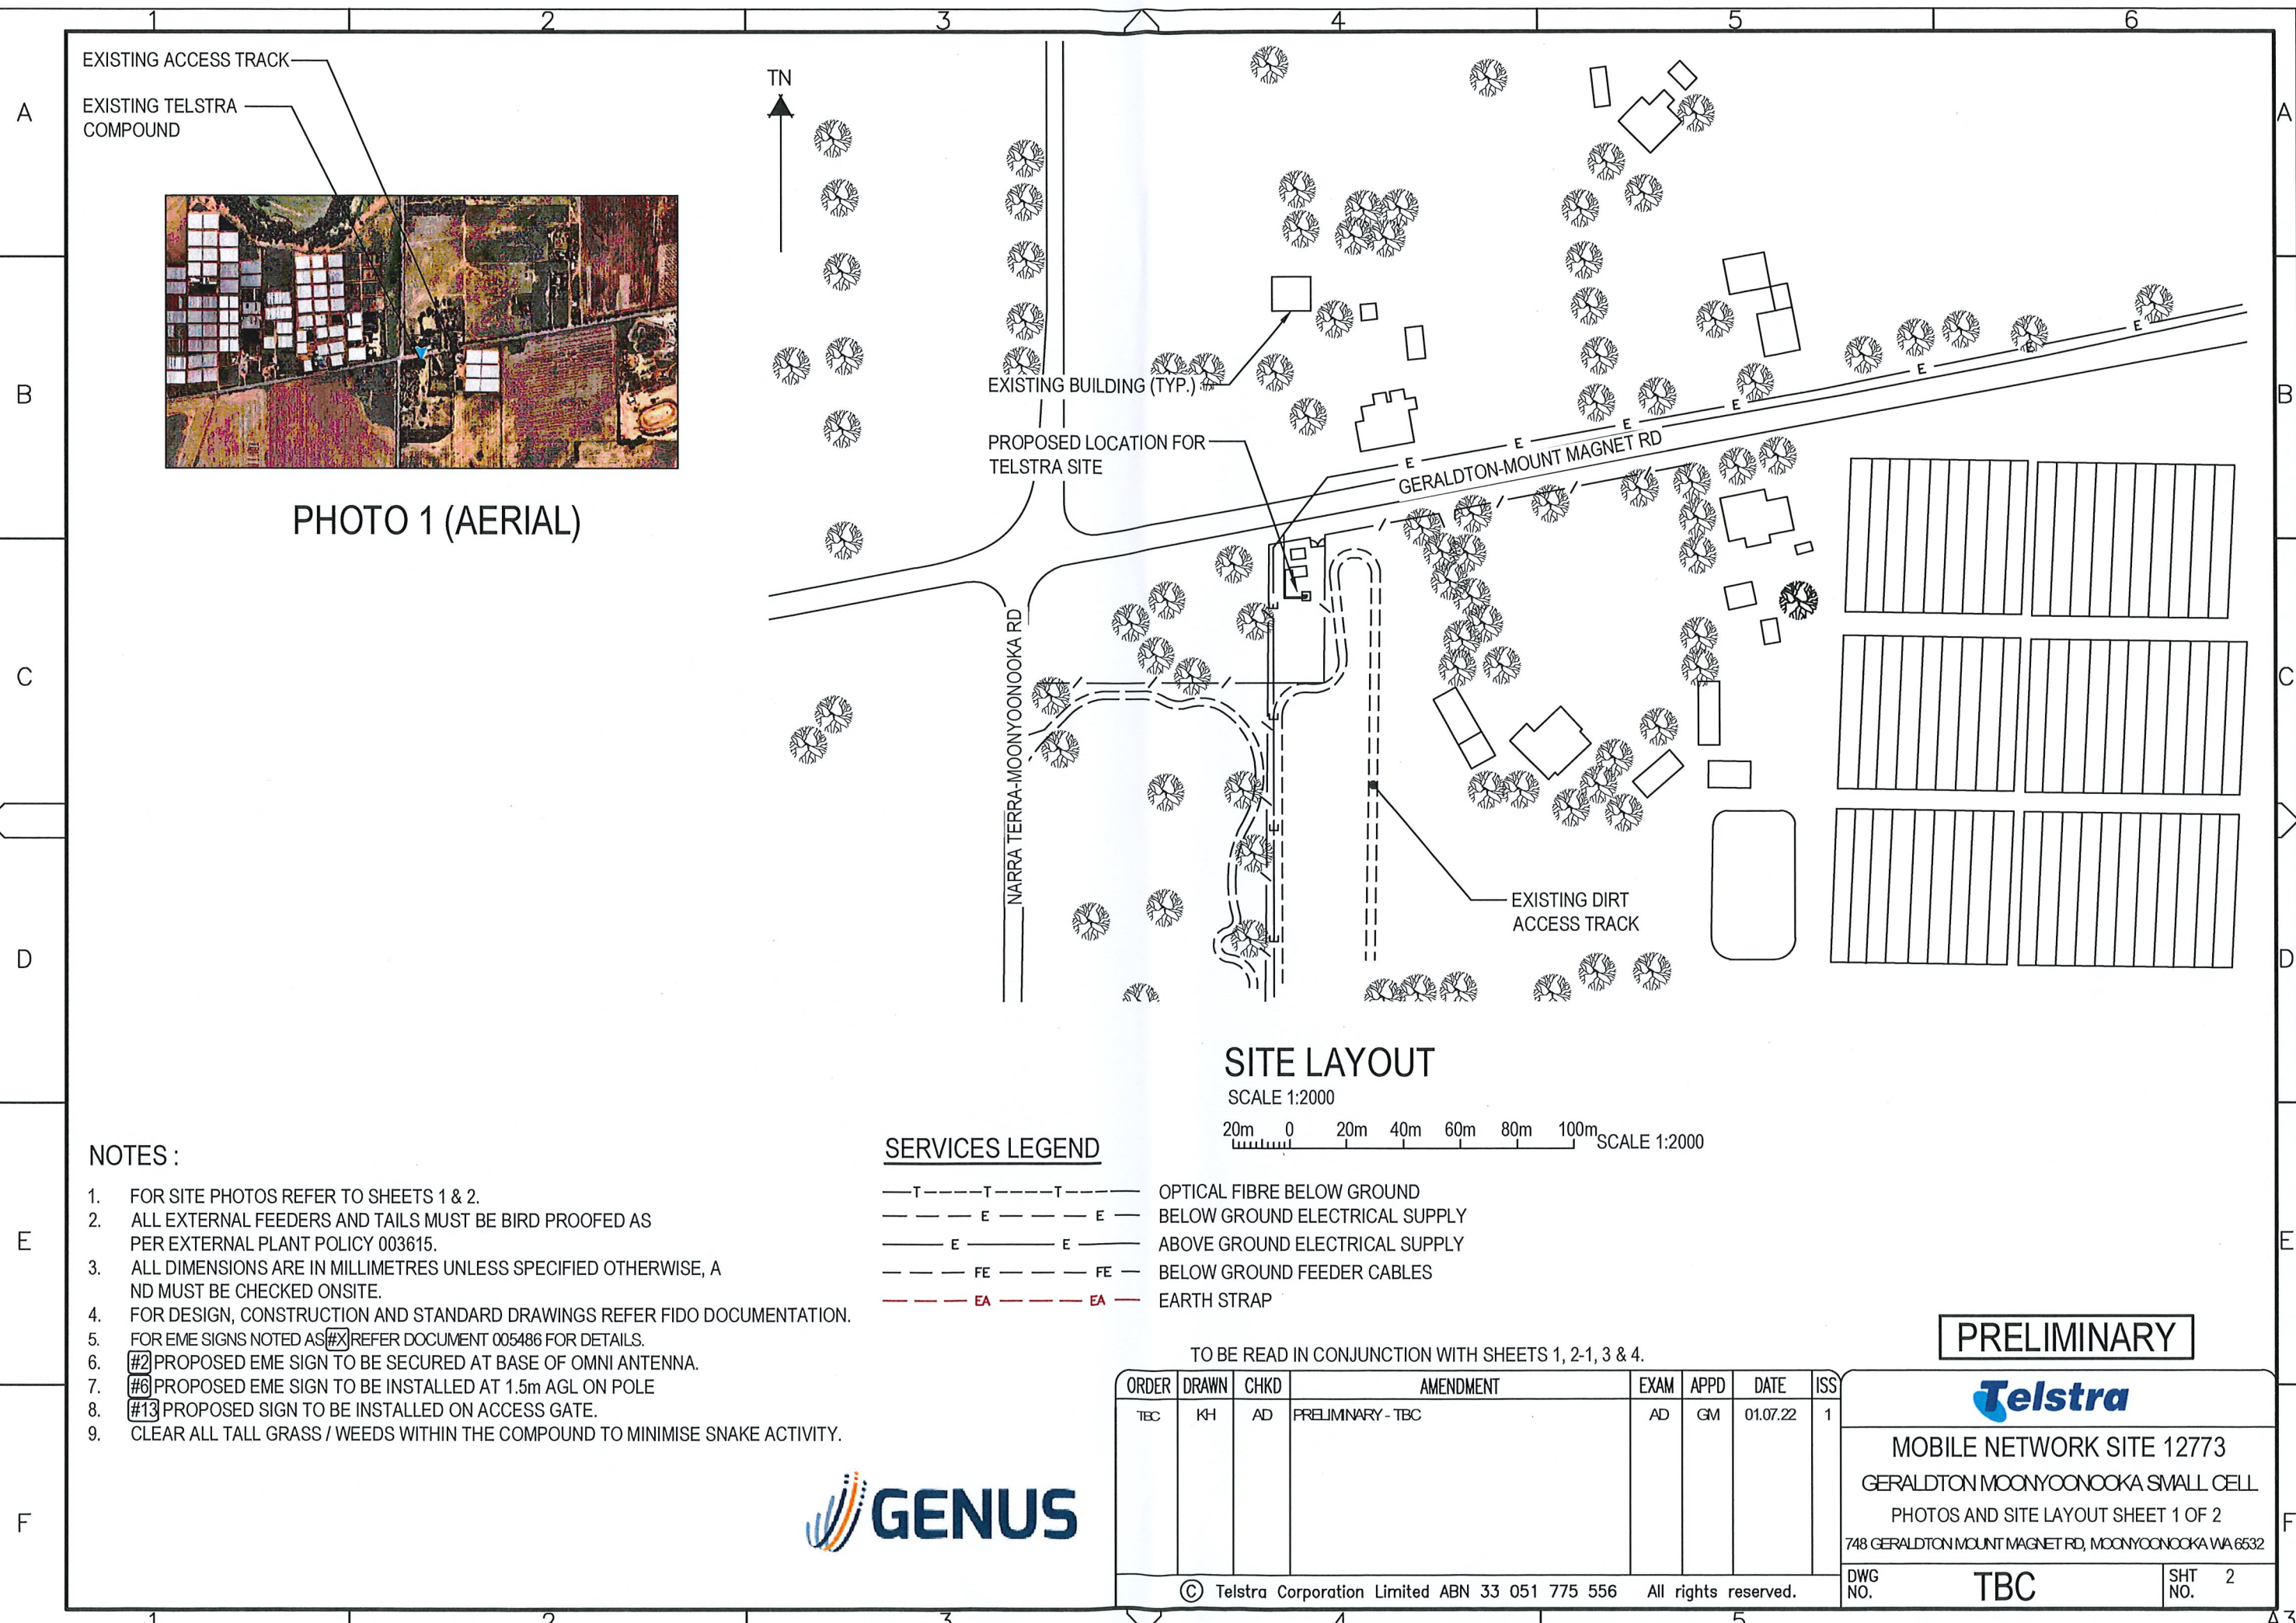

EXISTING ACCESS TRACK
EXISTING TELSTRA COMPOUND



PHOTO 1 (AERIAL)



EXISTING BUILDING (TYP.)
PROPOSED LOCATION FOR TELSTRA SITE


NARRA TERRA-MOONYOONOCKA RD

GERALDTON-MOUNT MAGNET RD

EXISTING DIRT ACCESS TRACK

SITE LAYOUT

SCALE 1:2000

 

NOTES :

- 1. FOR SITE PHOTOS REFER TO SHEETS 1 & 2.
- 2. ALL EXTERNAL FEEDERS AND TAILS MUST BE BIRD PROOFED AS PER EXTERNAL PLANT POLICY 003615.
- 3. ALL DIMENSIONS ARE IN MILLIMETRES UNLESS SPECIFIED OTHERWISE, AND MUST BE CHECKED ONSITE.
- 4. FOR DESIGN, CONSTRUCTION AND STANDARD DRAWINGS REFER FIDO DOCUMENTATION.
- 5. FOR EME SIGNS NOTED AS #X REFER DOCUMENT 005486 FOR DETAILS.
- 6. #2 PROPOSED EME SIGN TO BE SECURED AT BASE OF OMNI ANTENNA.
- 7. #6 PROPOSED EME SIGN TO BE INSTALLED AT 1.5m AGL ON POLE
- 8. #13 PROPOSED SIGN TO BE INSTALLED ON ACCESS GATE.
- 9. CLEAR ALL TALL GRASS / WEEDS WITHIN THE COMPOUND TO MINIMISE SNAKE ACTIVITY.

SERVICES LEGEND

- T — — — T — — — T — — — OPTICAL FIBRE BELOW GROUND
- — — E — — — E — — — BELOW GROUND ELECTRICAL SUPPLY
- — — E — — — E — — — ABOVE GROUND ELECTRICAL SUPPLY
- — — FE — — — FE — — — BELOW GROUND FEEDER CABLES
- — — EA — — — EA — — — EARTH STRAP

TO BE READ IN CONJUNCTION WITH SHEETS 1, 2-1, 3 & 4.


ORDER	DRAWN	CHKD	AMENDMENT	EXAM	APPD	DATE	ISS
TEC	KH	AD	PRELIMINARY - TBC	AD	GM	01.07.22	1



PRELIMINARY



MOBILE NETWORK SITE 12773
GERALDTON MOONYOONOCKA SMALL CELL
PHOTOS AND SITE LAYOUT SHEET 1 OF 2
748 GERALDTON MOUNT MAGNET RD, MOONYOONOCKA WA 6532

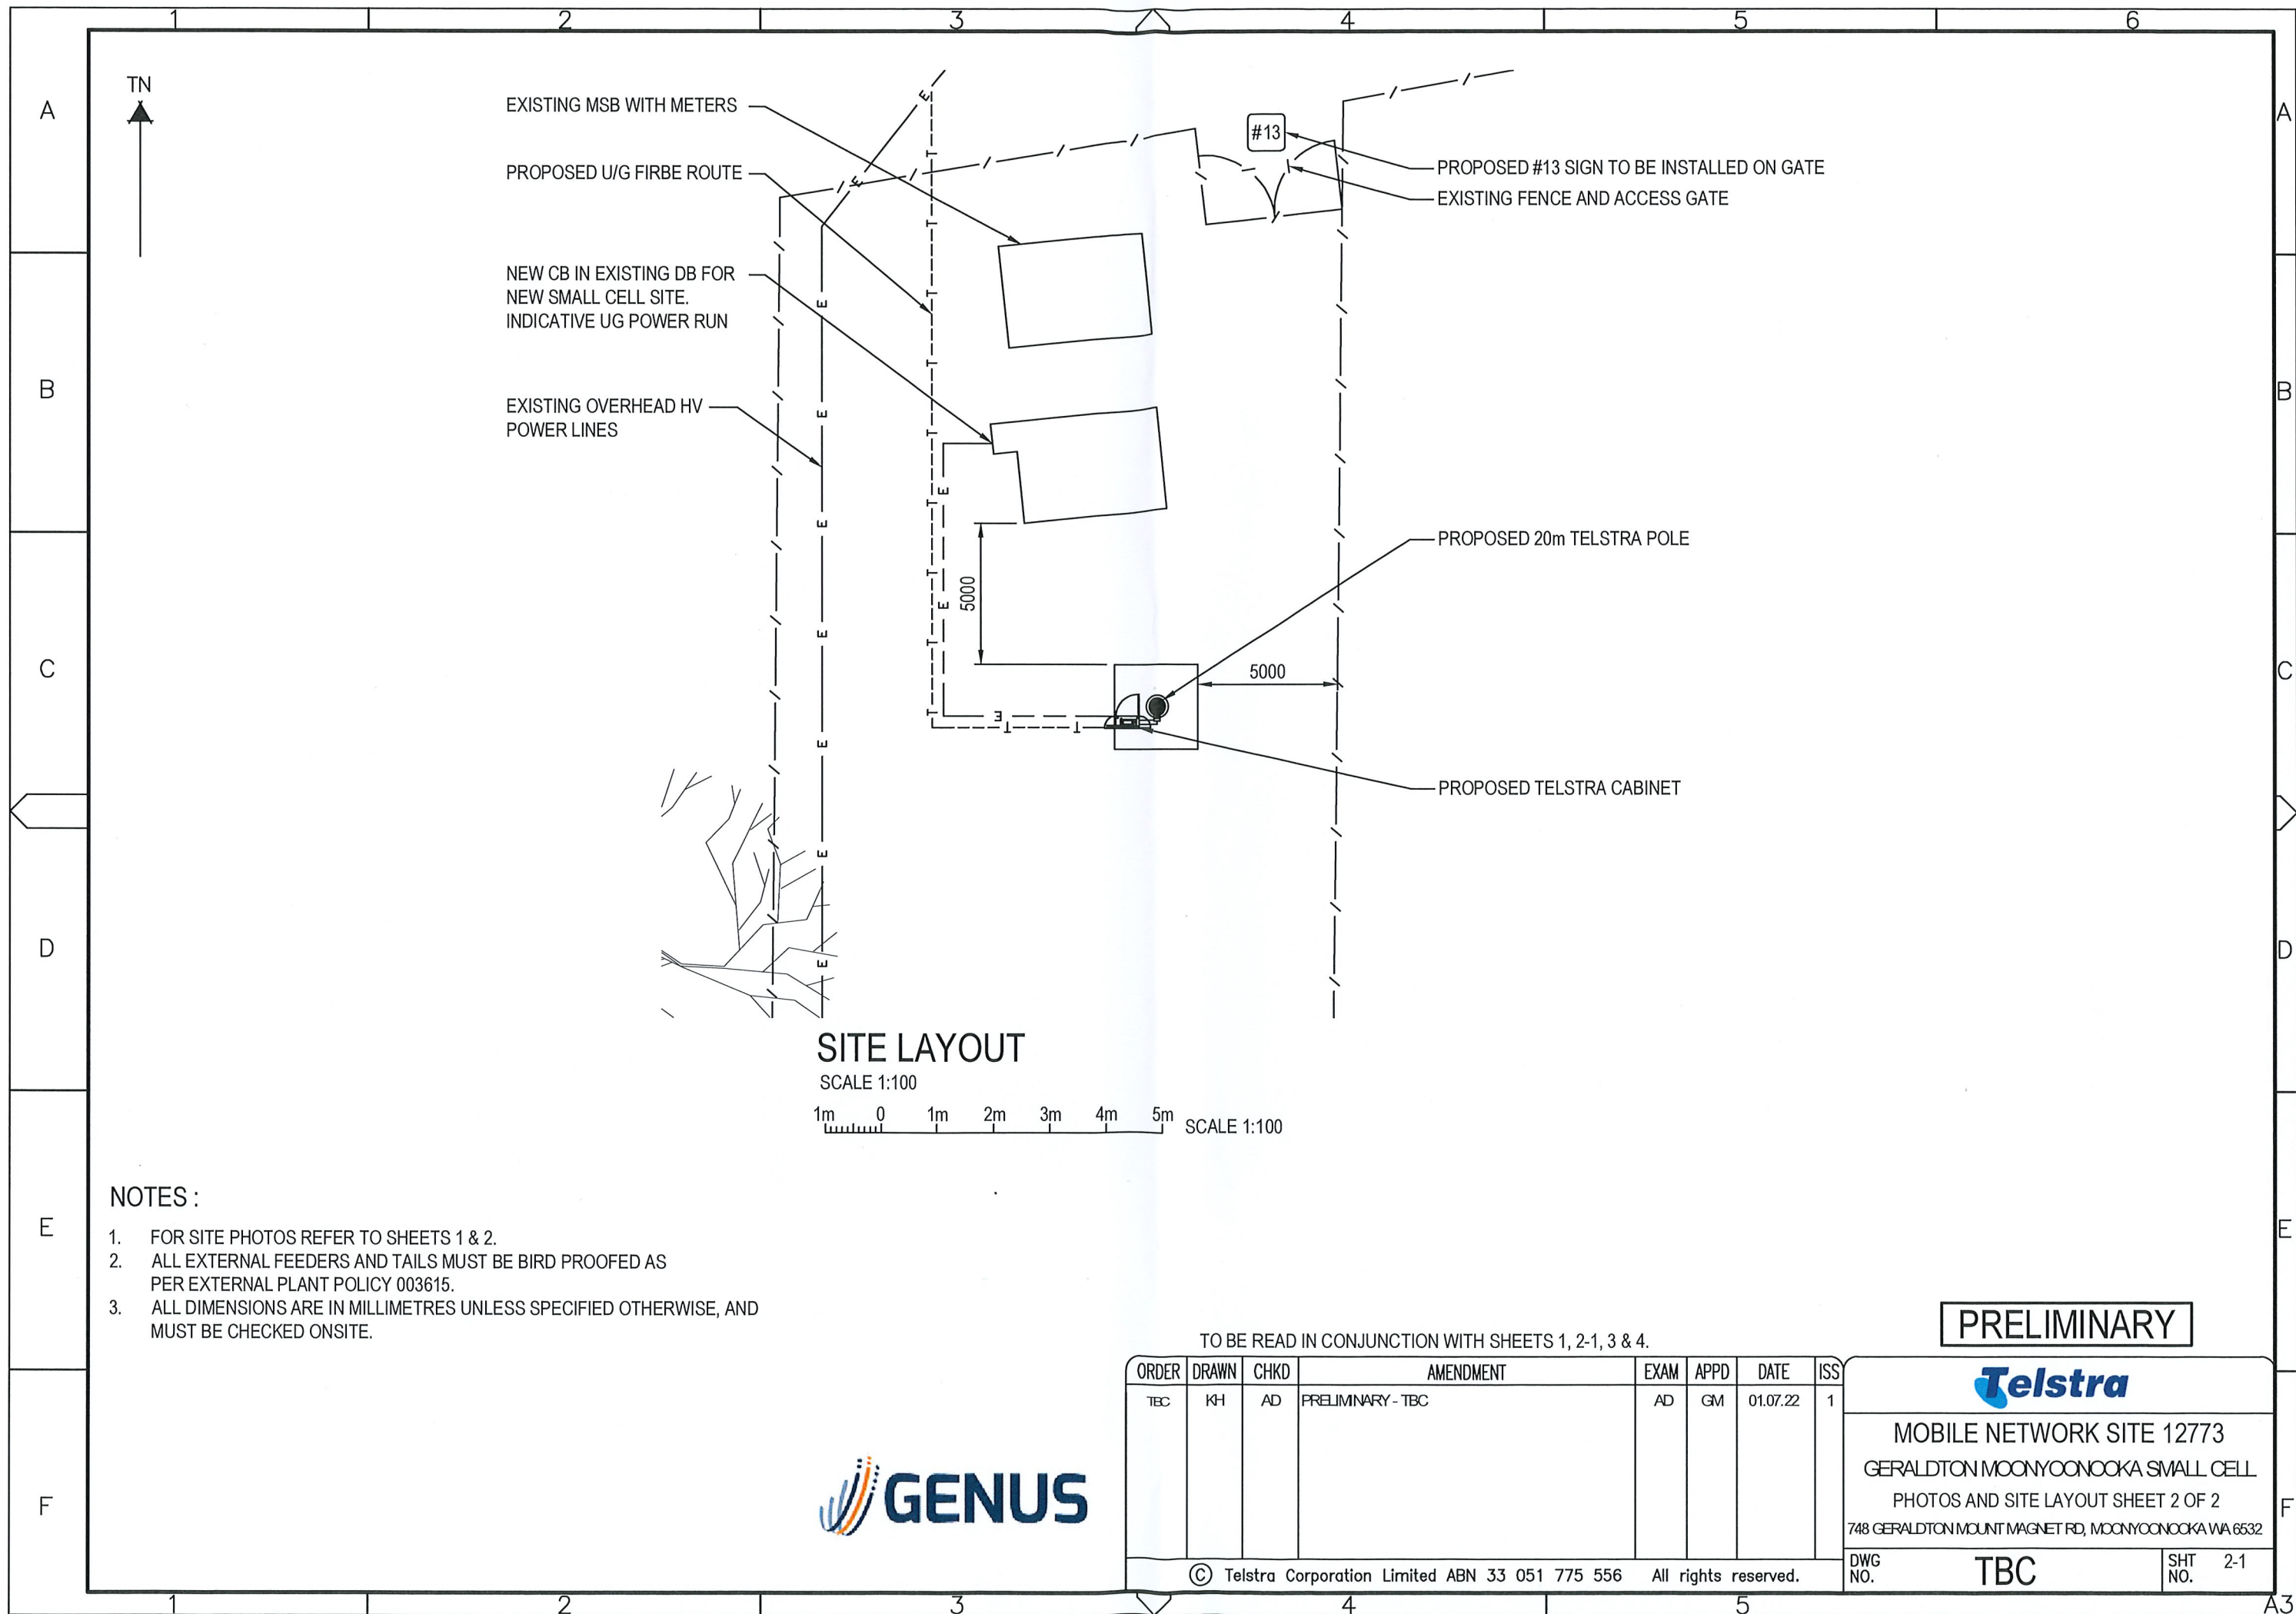

SITE LAYOUT

SCALE 1:100
1m 0 1m 2m 3m 4m 5m SCALE 1:100

NOTES :

- 1. FOR SITE PHOTOS REFER TO SHEETS 1 & 2.
- 2. ALL EXTERNAL FEEDERS AND TAILS MUST BE BIRD PROOFED AS PER EXTERNAL PLANT POLICY 003615.
- 3. ALL DIMENSIONS ARE IN MILLIMETRES UNLESS SPECIFIED OTHERWISE, AND MUST BE CHECKED ONSITE.



TO BE READ IN CONJUNCTION WITH SHEETS 1, 2-1, 3 & 4.

ORDER	DRAWN	CHKD	AMENDMENT	EXAM	APPD	DATE	ISS
TEC	KH	AD	PRELIMINARY - TBC	AD	GM	01.07.22	1

© Telstra Corporation Limited ABN 33 051 775 556 All rights reserved.

PRELIMINARY



MOBILE NETWORK SITE 12773
GERALDTON MOONYOONOOKA SMALL CELL
PHOTOS AND SITE LAYOUT SHEET 2 OF 2
748 GERALDTON MOUNT MAGNET RD, MOONYOONOOKA WA 6532

DWG NO. TBC SHT NO. 2-1

