




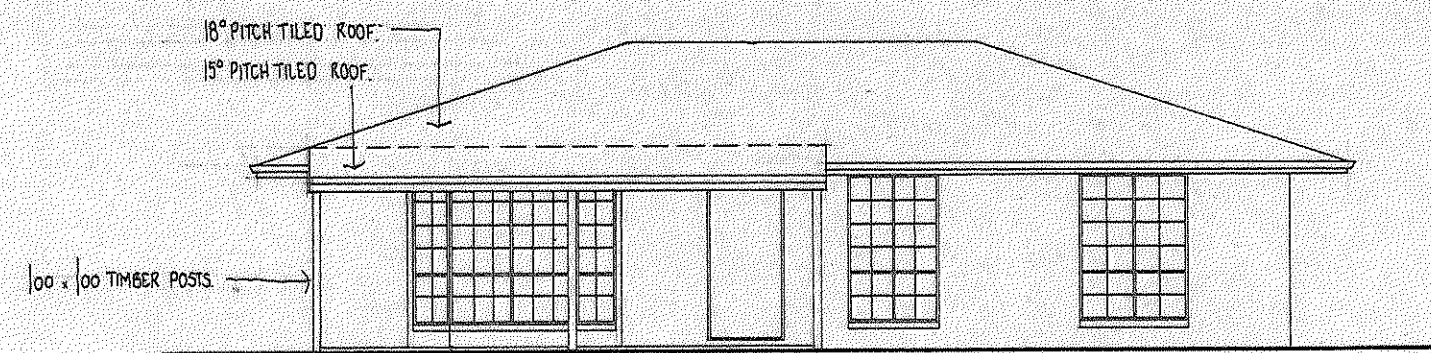



FRONT ELEVATION SCALE 1:100

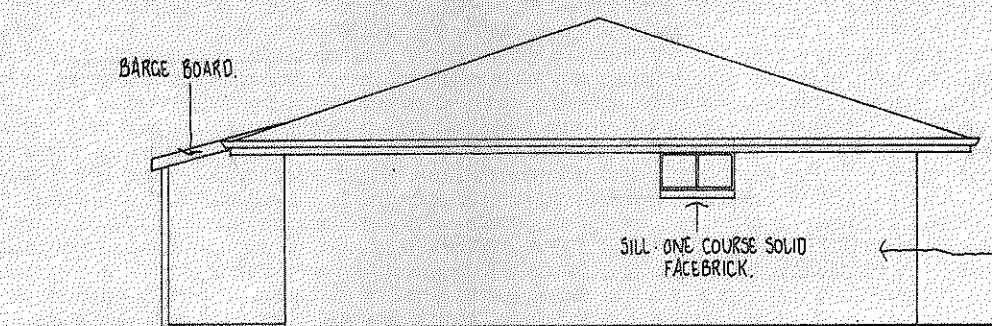




SIDE ELEVATION

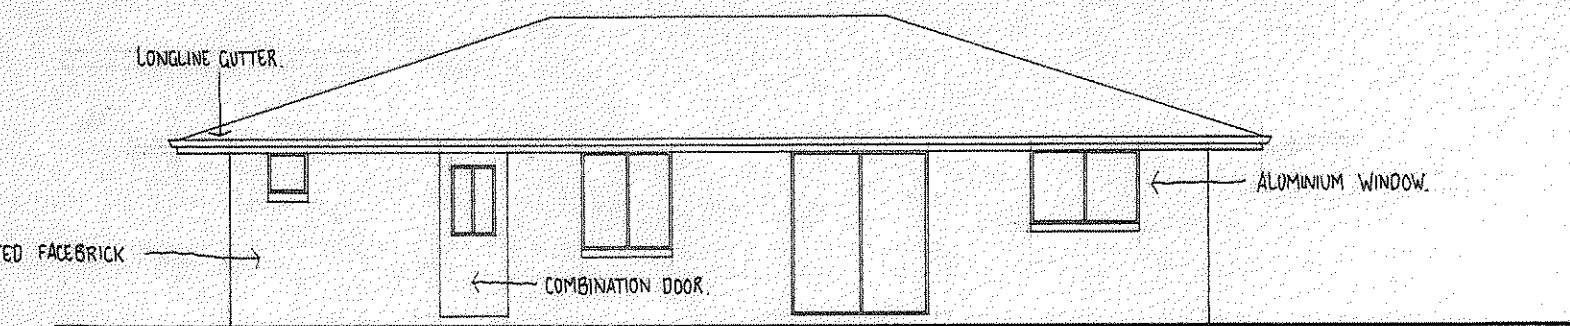


REAR ELEVATION

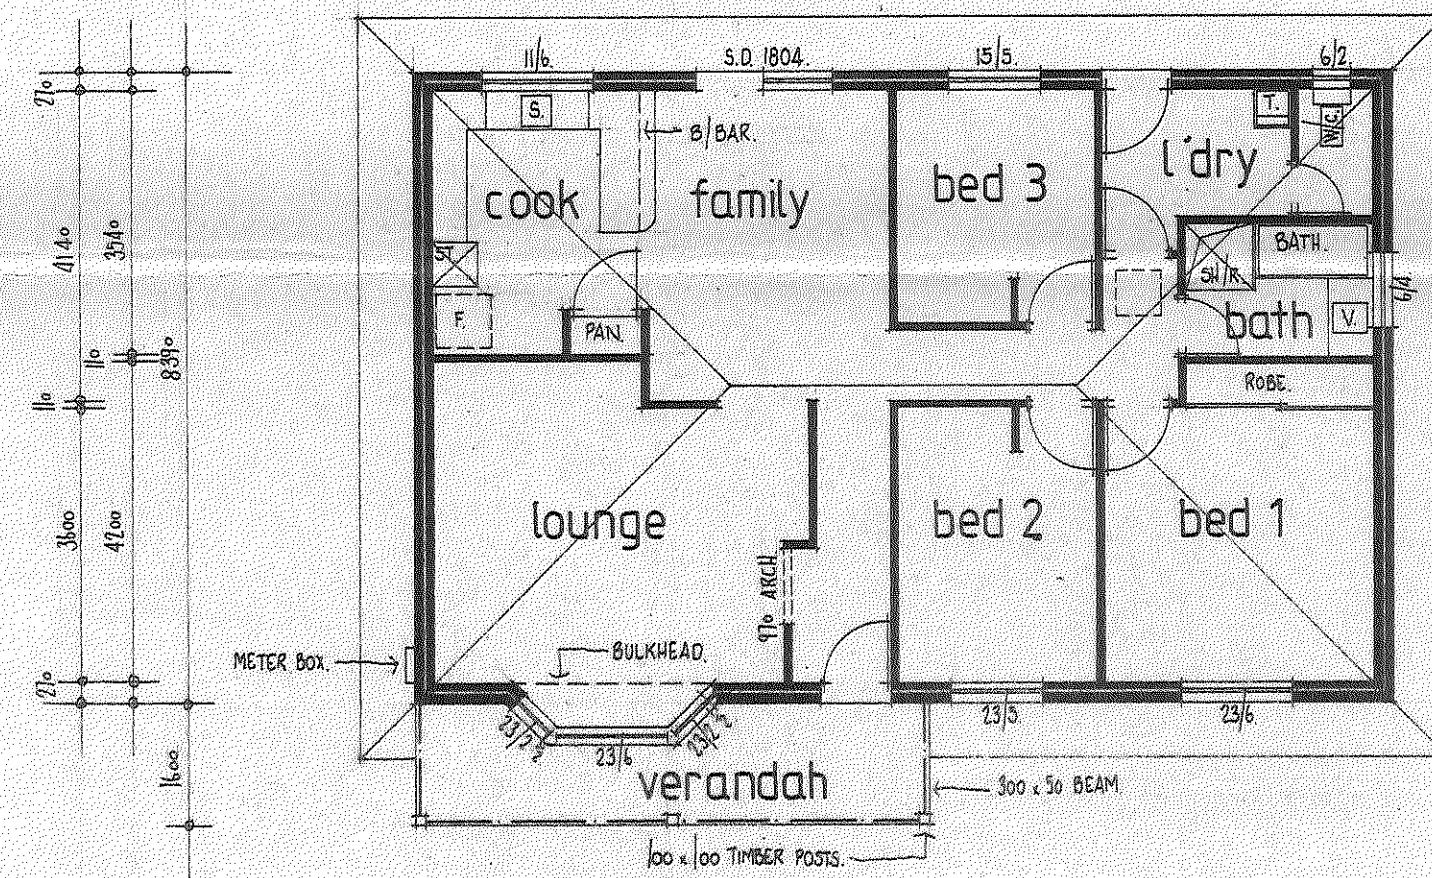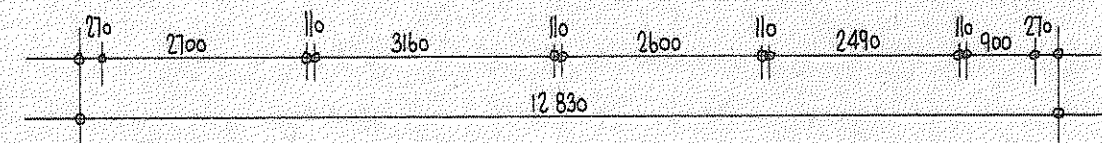

FLOOR PLAN SCALE 1:100

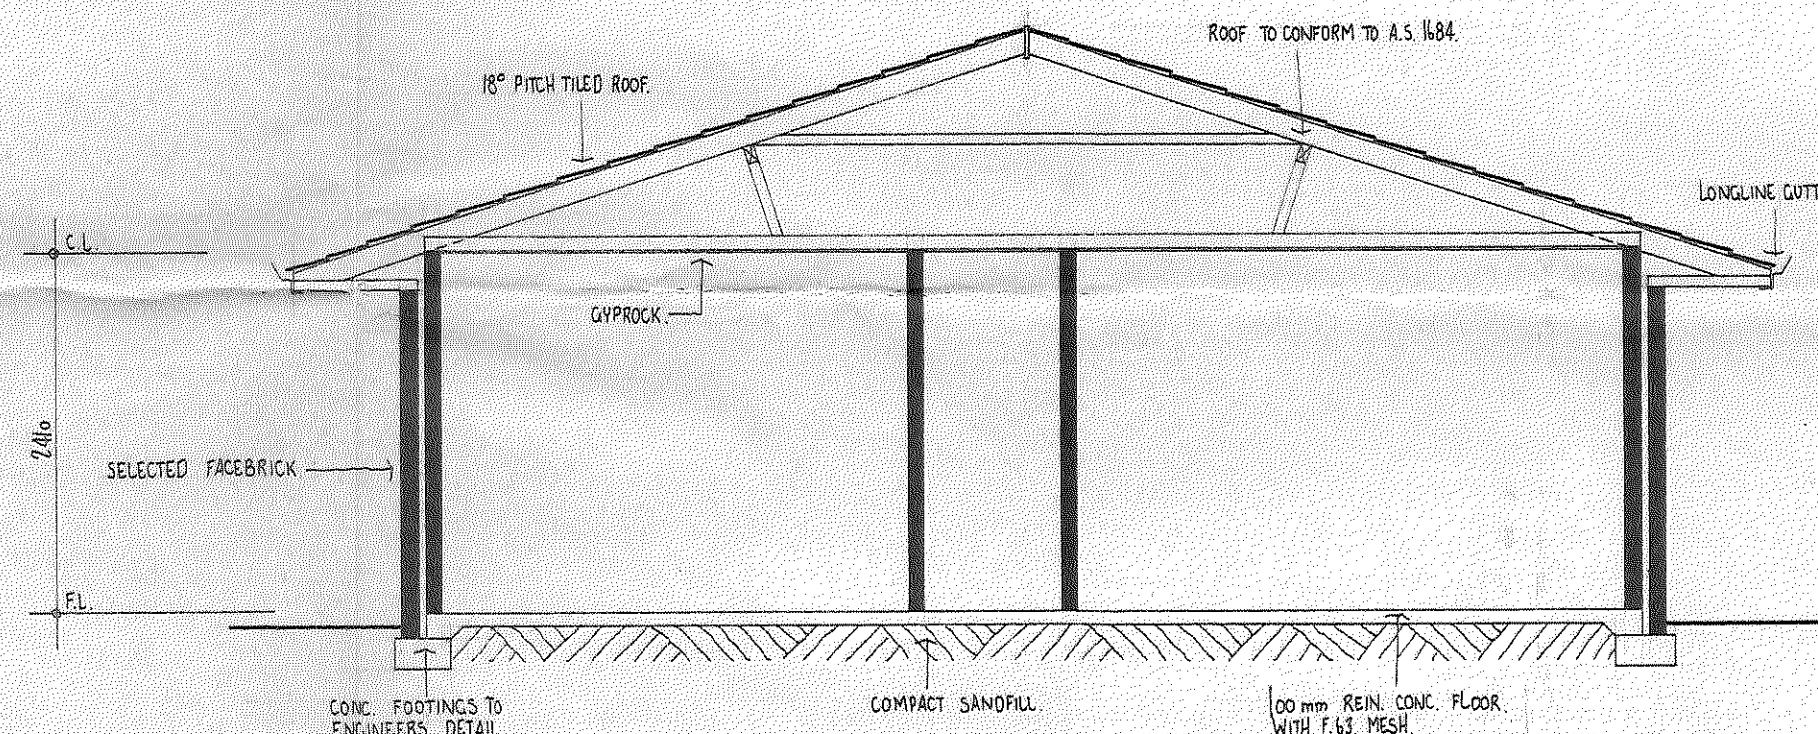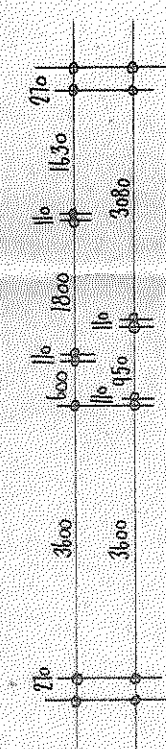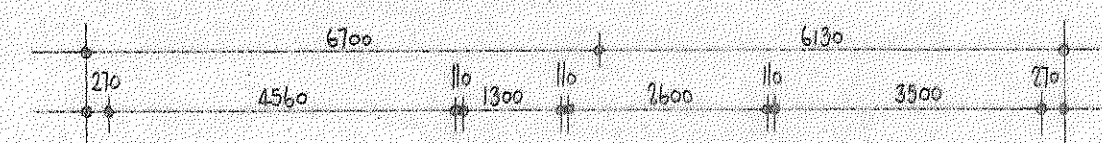

SECTION THRU SCALE 1:50

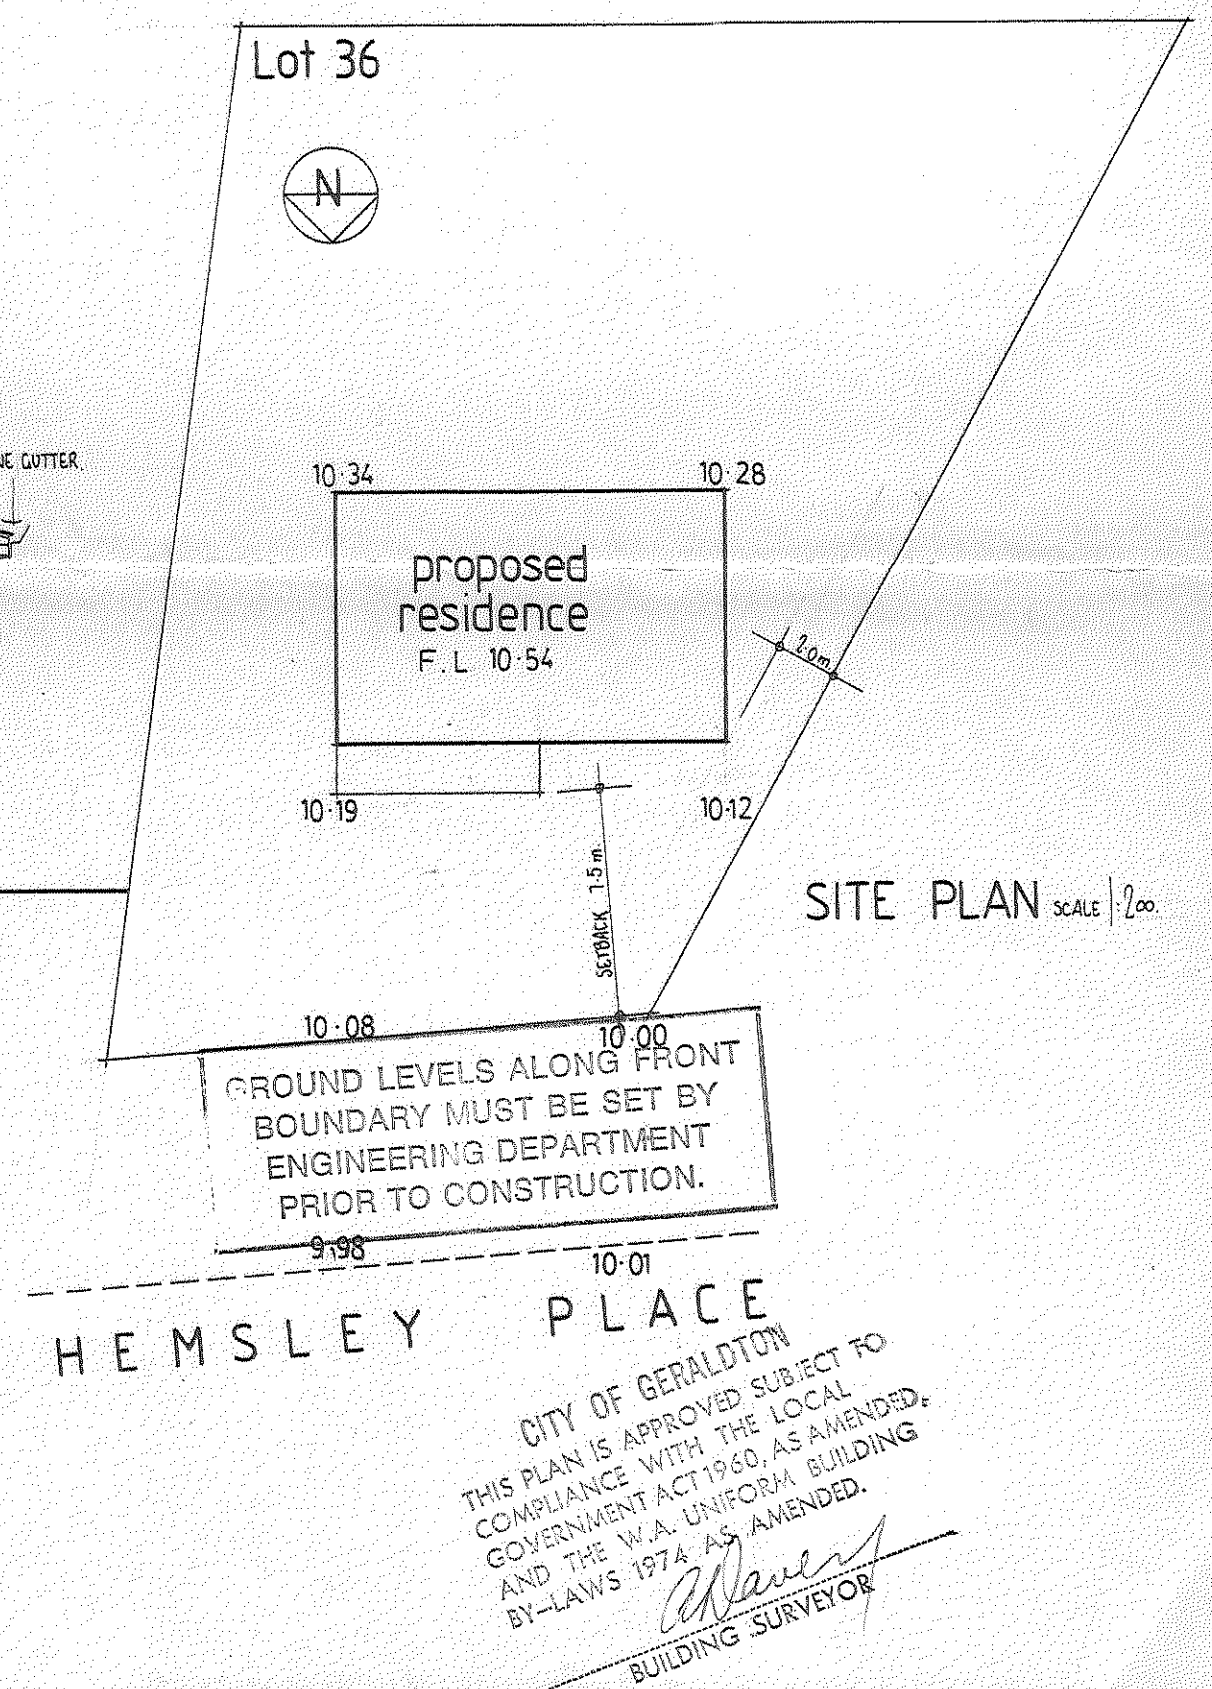

PROPOSED BRICK RESIDENCE TO BE ERECTED ON LOT 36 HEMSLEY PLC

DRAWN AARON DUCAS	DATE 16/9/88	 Panorama Homes MASTER BUILDERS No. 602 BUILDER No. 4241	HEAD OFFICE 90 Flores Road, Geraldton W.A. 6530 Tel: (099) 212755 A/hrs (099) 212390 DARWIN CARNARVON Tel: (099) 411262
SCALE 1:100 1:50 1:200	AREA LIVING 109.02 m ² VERANDAH 10.77 m ²		

PAN 1282.

