


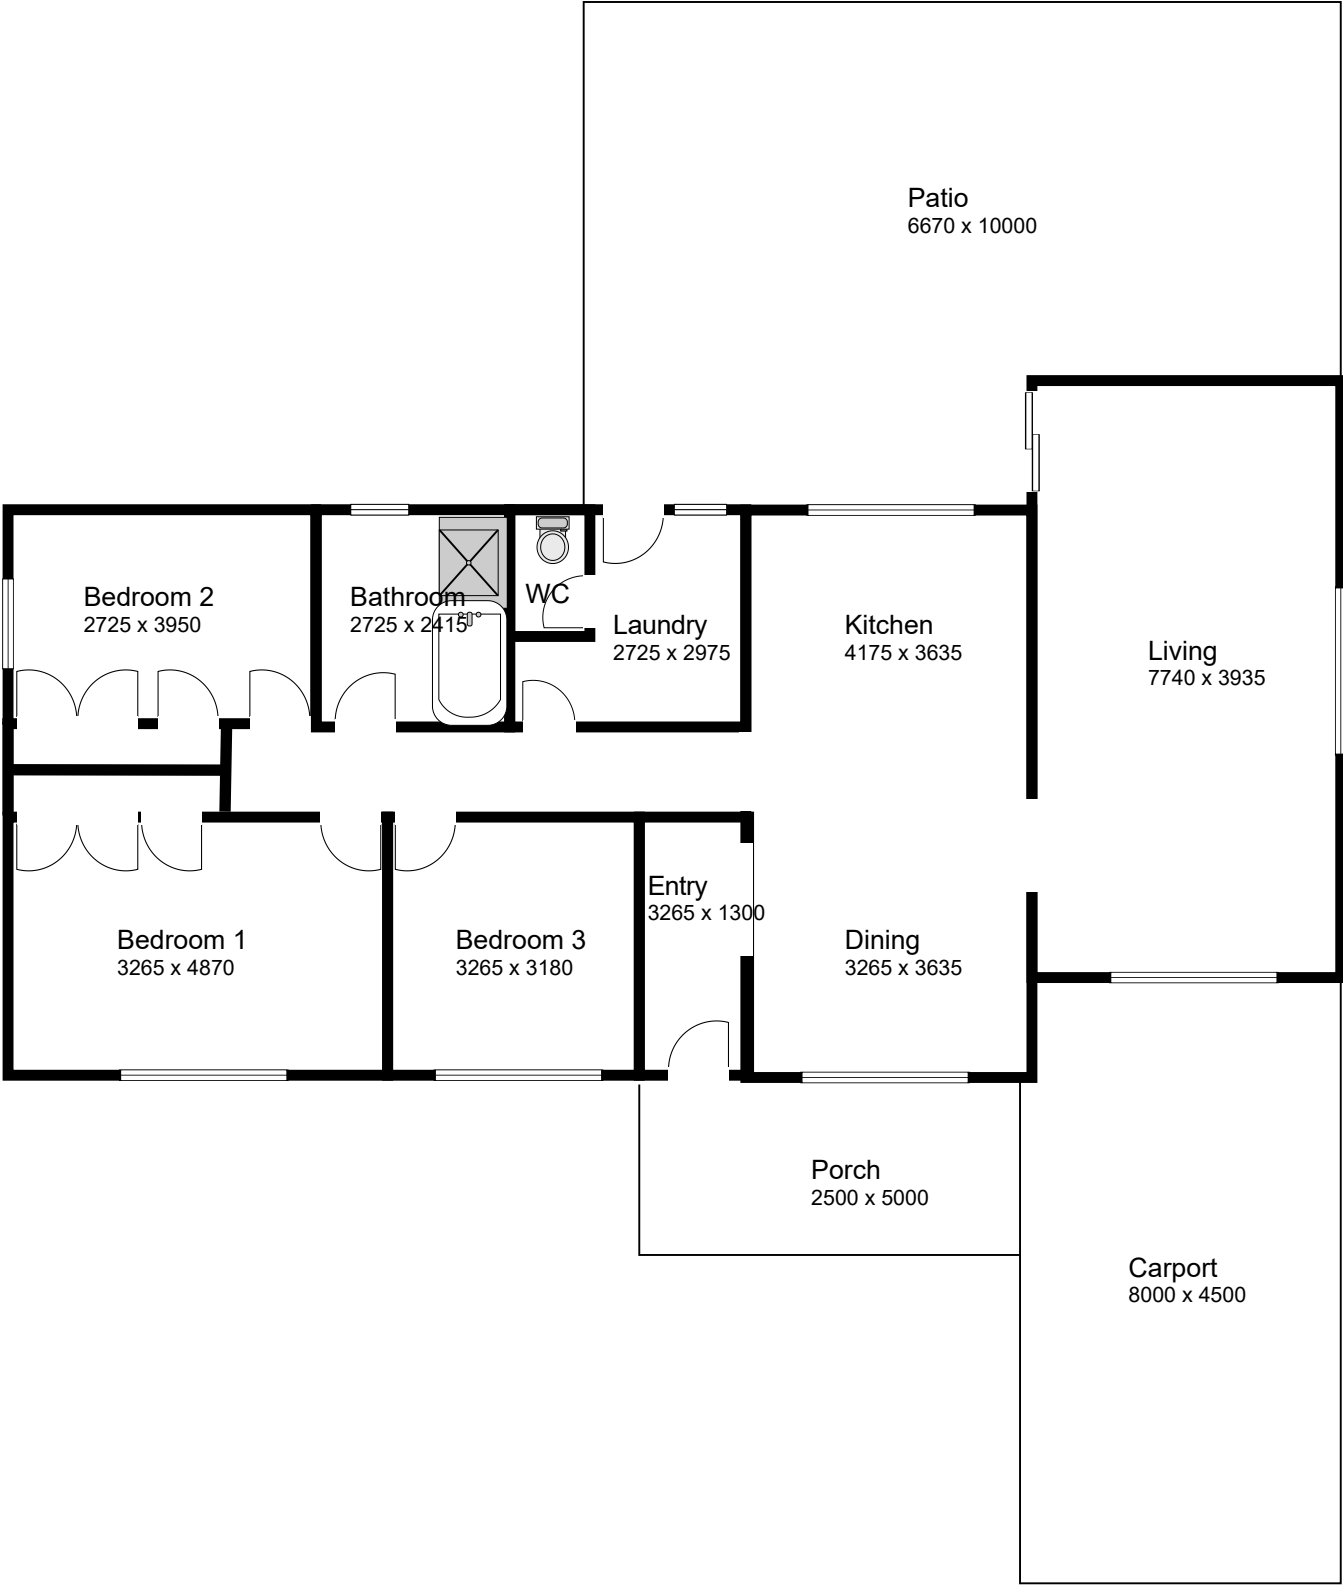

Site:	53 Simpson St Beresford WA	Drawing:	0001	Project:	0001006	Drawn:	DW Murray	Notes:	
Title:	Floor Plan	Scale:	1:100	Date:	25/07/2025	Rev:	C		