




NORTH

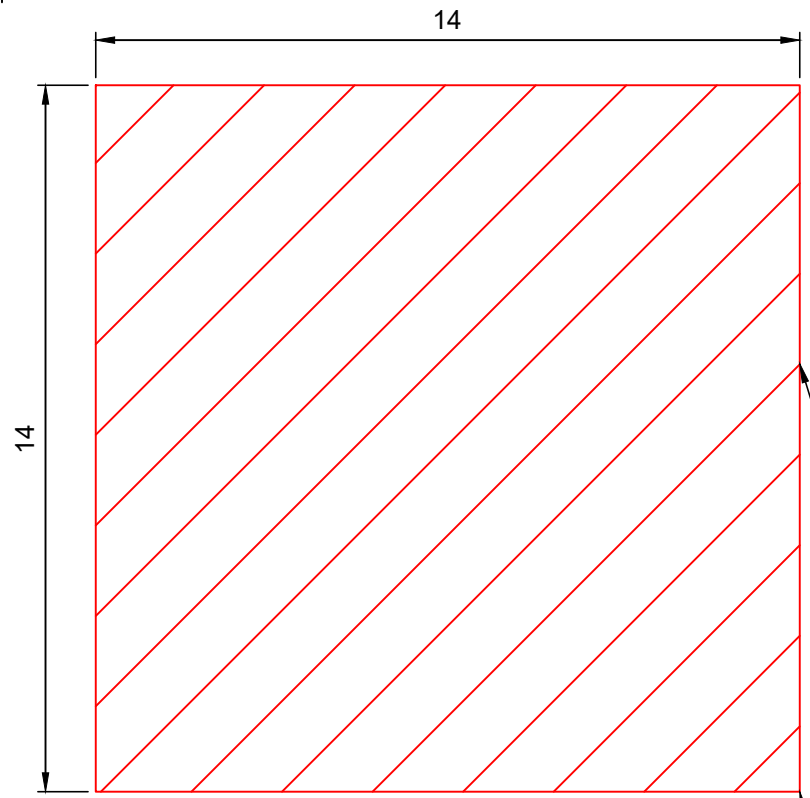


PROPOSED SHED
4.7m TOTAL HEIGHT

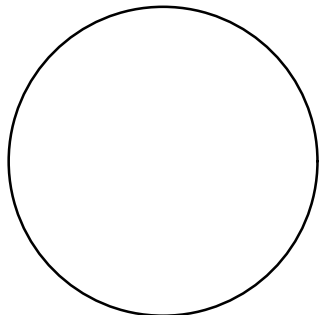

12.5

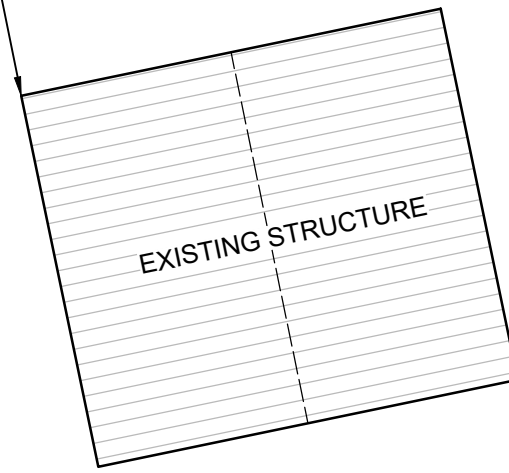

SITE PLAN
SCALE: 1:150

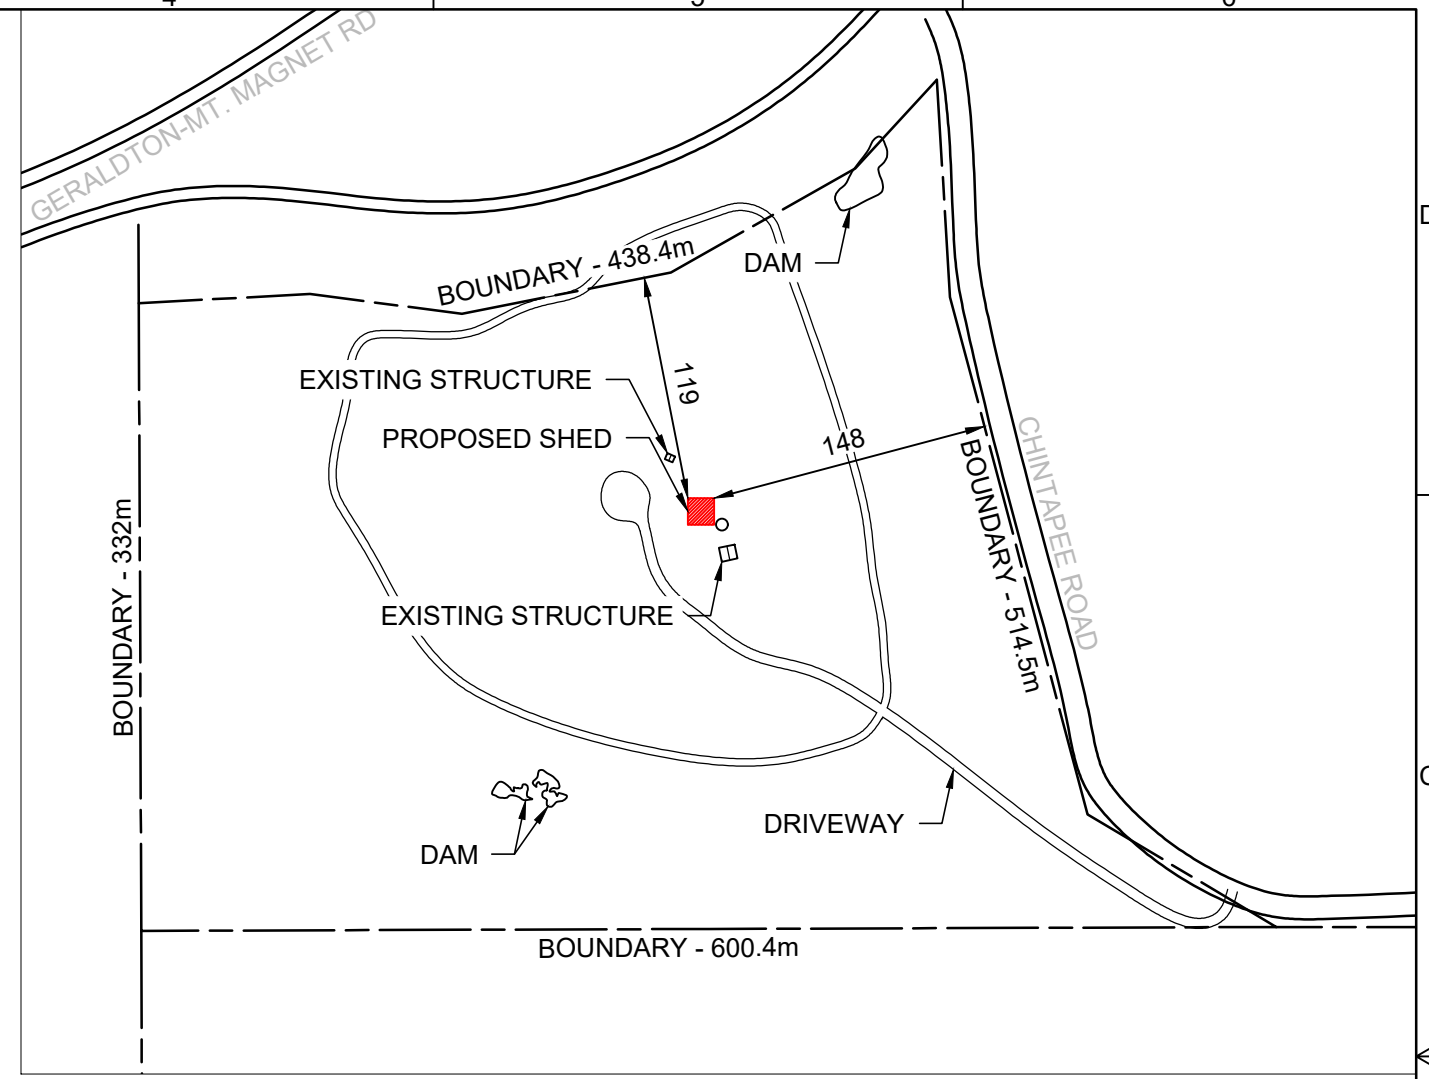

SITE PLAN TOTAL
SCALE: 1:4000

LOT: 1
PLAN: D70494
LOT SIZE: 16.85ha.

NOTE:
ALL DIMENSIONS TO BE CONFIRMED
ON SITE WITH LANDOWNER

NOTE:
BOUNDARY IS INDICATIVE ONLY IT SHOULD NOT
AND CANNOT BE USED AS A BASIS OF TRUE
BOUNDARY LOCATION.

TITLE: SITE PLAN			
NAME AND ADDRESS:			
JILL WELLER			
66 CHINTAPEE ROAD			
BRINGO, WA. 6532			
SCALE: 1:150		SITE PLANS ONLINE	
DRAWN DATE: 07/05/2026		www.siteplansonline.com.au	
SHEET:	SHEET SIZE:	DRAWING No:	REV:
OF	A3	2605046	1

