



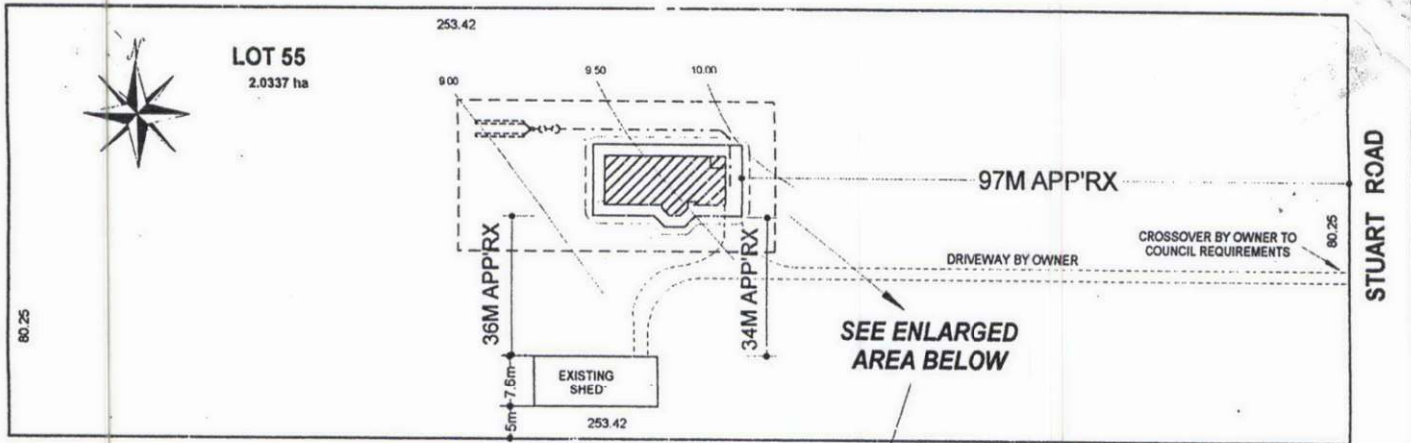

NOTE:
SEPTIC TANKS AND LEACH DRAINS TO
SHIRE REQUIREMENTS.
DIAGRAMMATICAL REPRESENTATION ONLY.

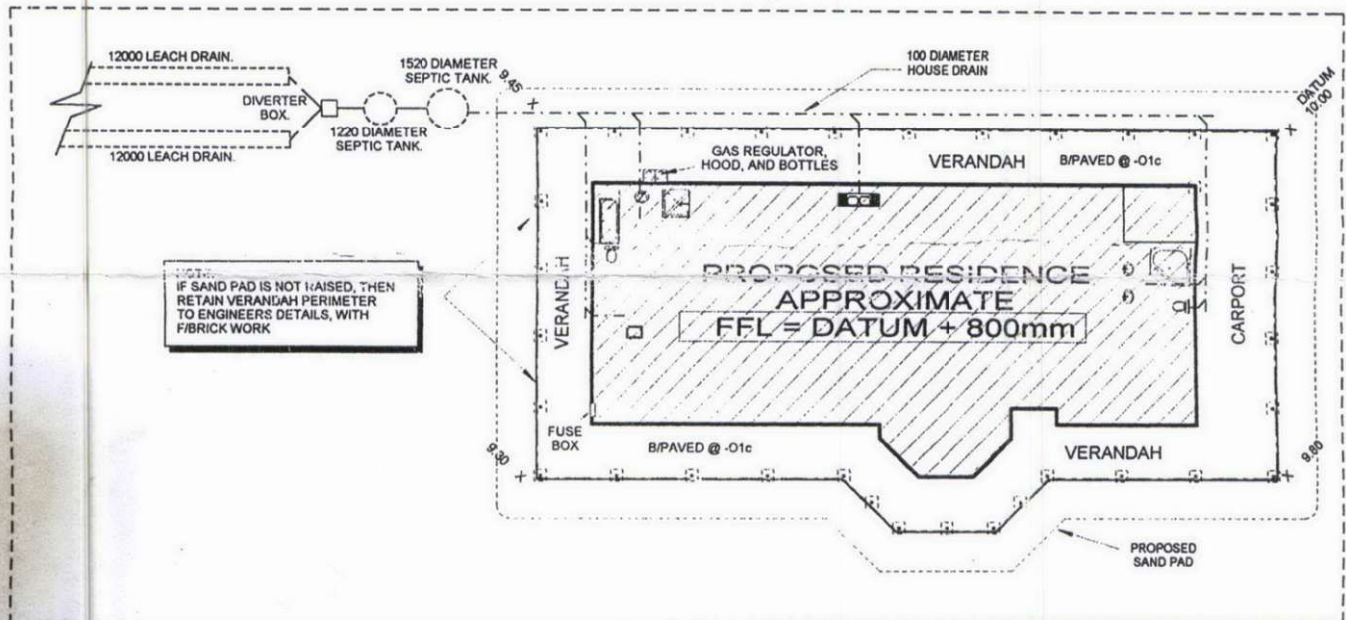

IF SAND PAD IS NOT RAISED, THEN
RETAIN VERANDAH PERIMETER
TO ENGINEERS DETAILS, WITH
F/BRICK WORK

NOTE:
*THIS SITE PLAN IS DIAGRAMATIC ONLY.
*IF CONFIRMED BOUNDARY LOCATIONS, PEGS &
LEVELS ARE REQUIRED, IT IS THE RESPONSIBILITY
OF THE OWNER TO CONTRACT A QUALIFIED SURVEYOR
*PROPOSED HOUSE LOCATION TO BE CONFIRMED
BY BUILDER WITH OWNER ON SITE
*LOCATION OF SOLAR HOT WATER SYSTEM TO BE
CONFIRMED ON SITE

ENLARGED AREA

SCALE 1 : 200

MARK DEMARTINI DESIGN & DRAFTING UNIT B, MARINE TERRACE Geraldton, WA 6530 PH: (08) 99 650 050 AH: (08) 99 261 133 Email: design@wm.com.au		Proposed Residence CLIENT: N & V ANDREOLI ADDRESS: LOT 55 STUART RD MORESBY		GENERAL NOTES: *DRAWINGS SHOULD NOT BE SCALED *BUILDER/SUB CONTRACTORS TO CONFIRM ALL DIMENSIONS ON SITE *ALL MATERIALS & CONSTRUCTION TO COMPLY WITH LOCAL COUNCIL REGULATIONS PERTAINING AUSTRALIAN STANDARDS & THE 1986 Building Code of Australia	
OWNER	WITNESS	OWNER	WITNESS	OWNER	WITNESS
BUILDER	WITNESS	BUILDER	WITNESS	BUILDER	WITNESS
DATED: / / REV # DATE DRN 1 01-03-03 sketch MSD 31-03-03 SITE ONLY MSD		REGION 1 DATE 31-03-2003 SHEET 294 COPYRIGHT ©			