





SITE LOCATION PLAN
NTS

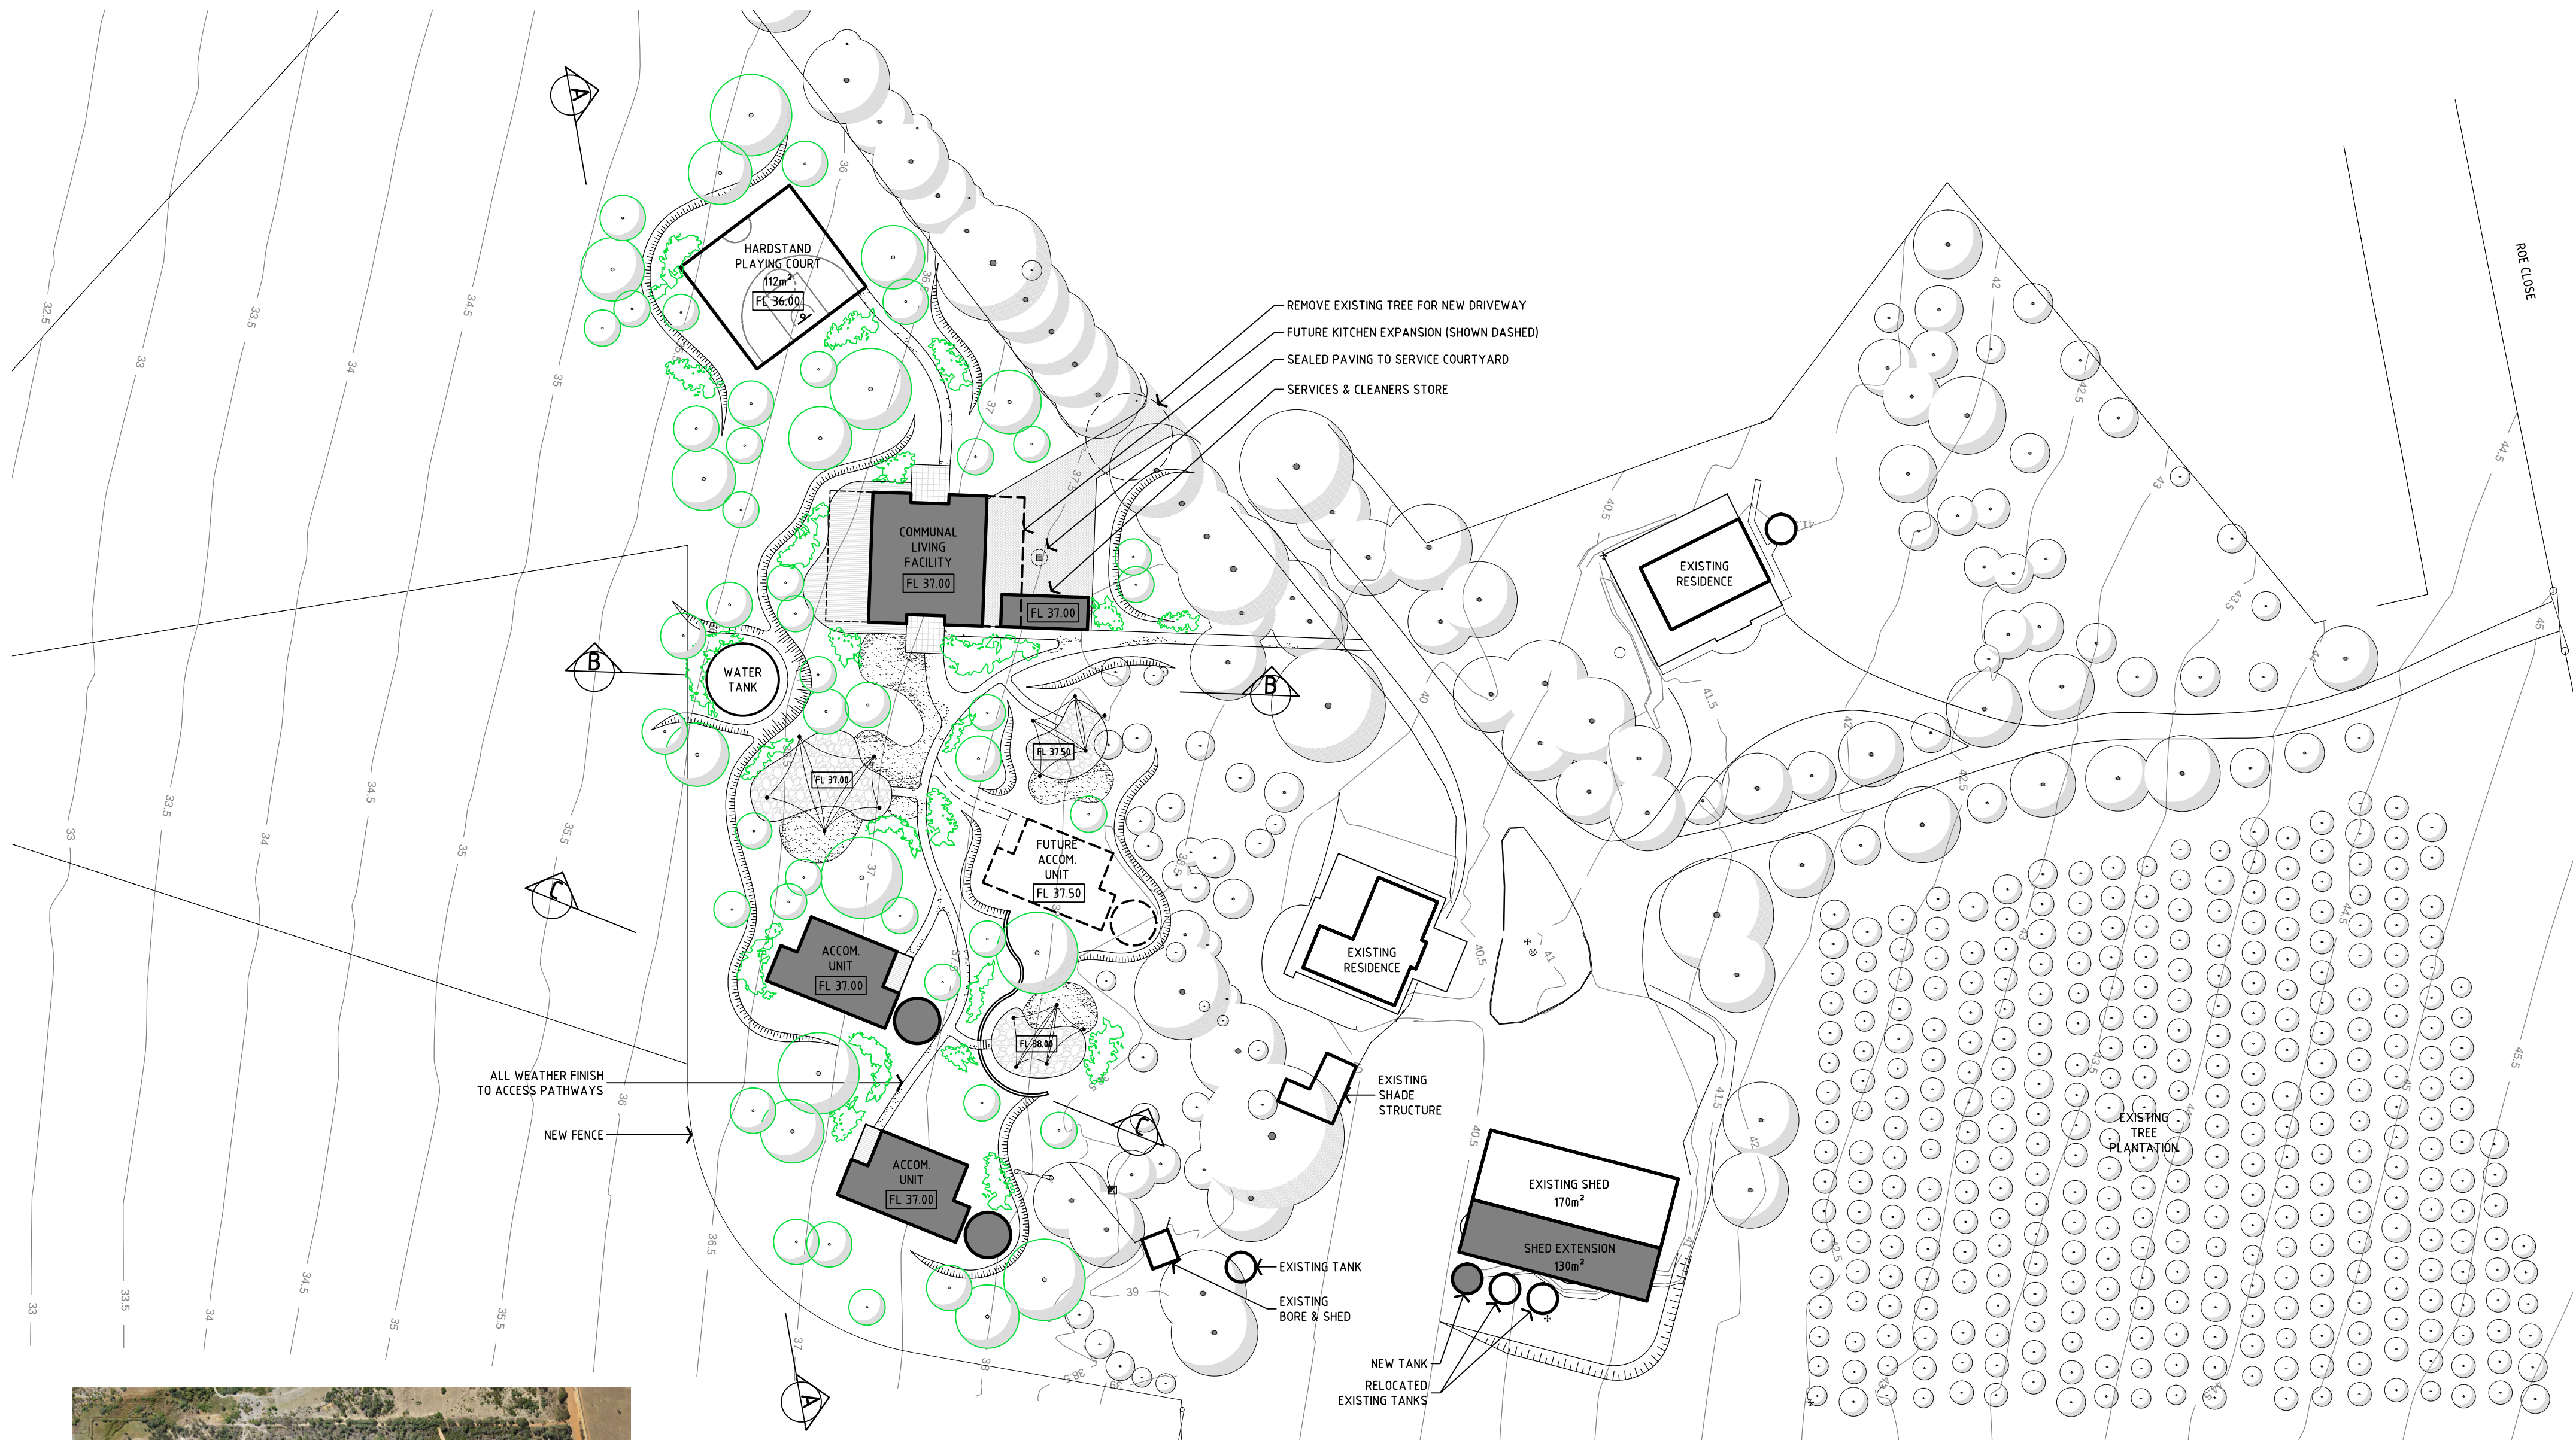

SITE PLAN
SCALE 1:500


A	27/05/14	ISSUED FOR APPROVAL
Rev.No.	Date	Revision

 


Linear Scale 1:500

PROJECT HOPE COMMUNITY MOUNT HILL COMMUNITY FARM MOUNT HILL, ROE CLOSE WALKAWAY WA			
DRAWING SITE PLAN		JOB No. 1413	
DRAFT. DC	ARCHI. BCS	DWG No. SK01	REV. A
DATE MAY '14	SCALE 1:500	of	




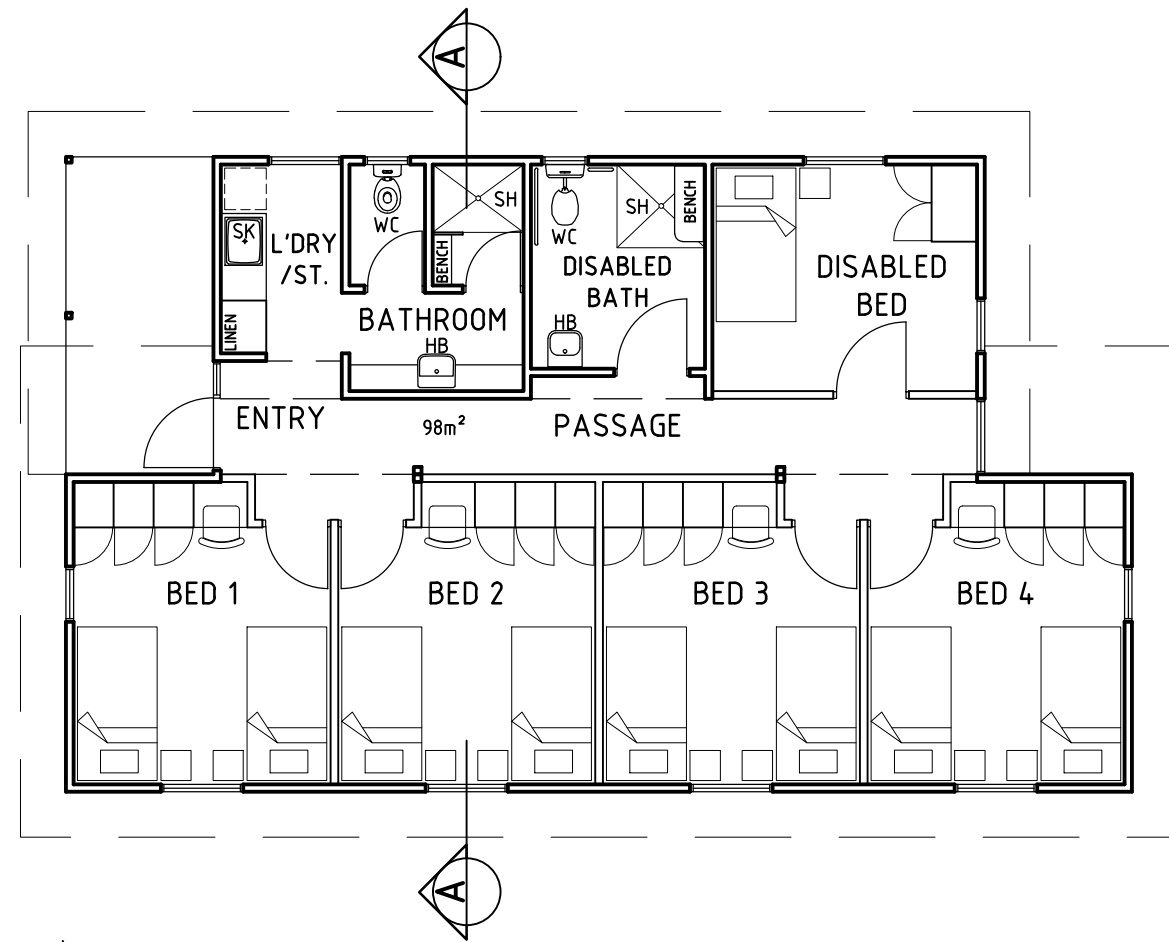


ACCOMMODATION UNIT
SCALE 1:100

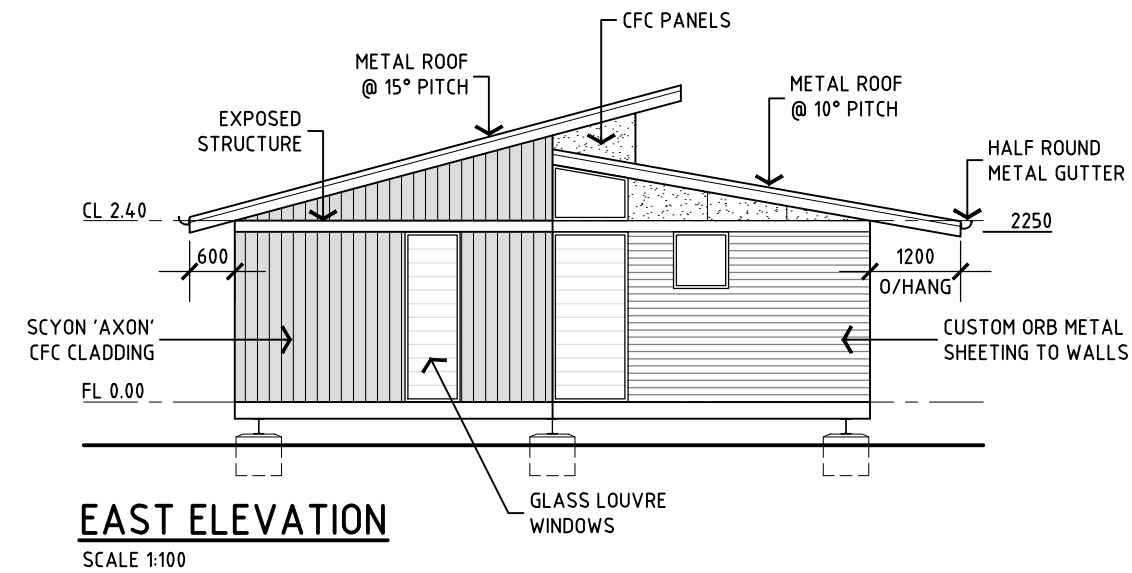


EAST ELEVATION
SCALE 1:100

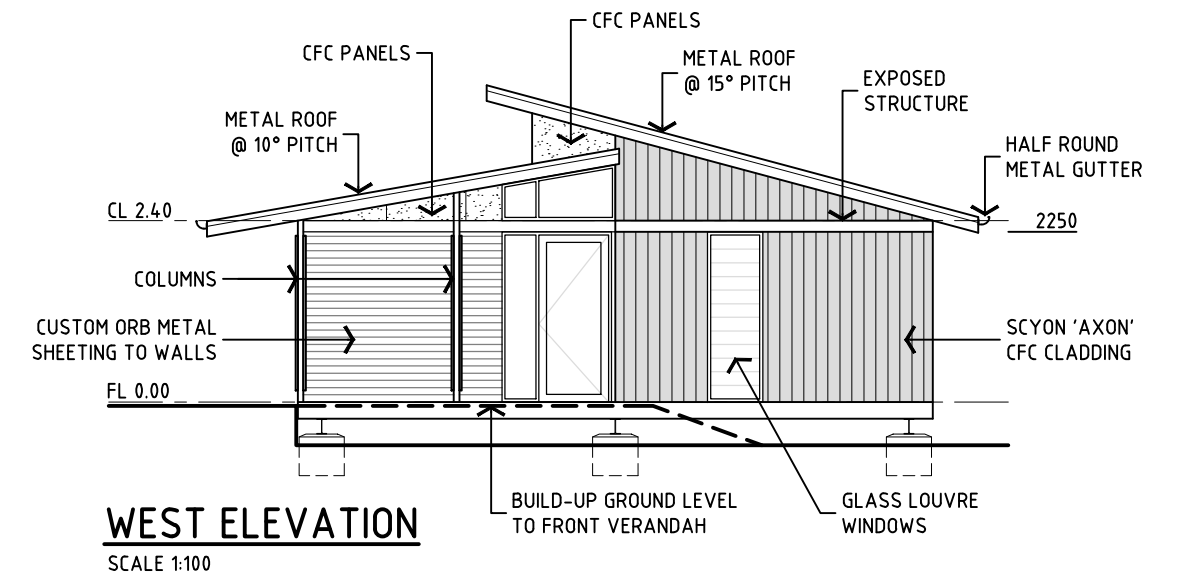


WEST ELEVATION
SCALE 1:100

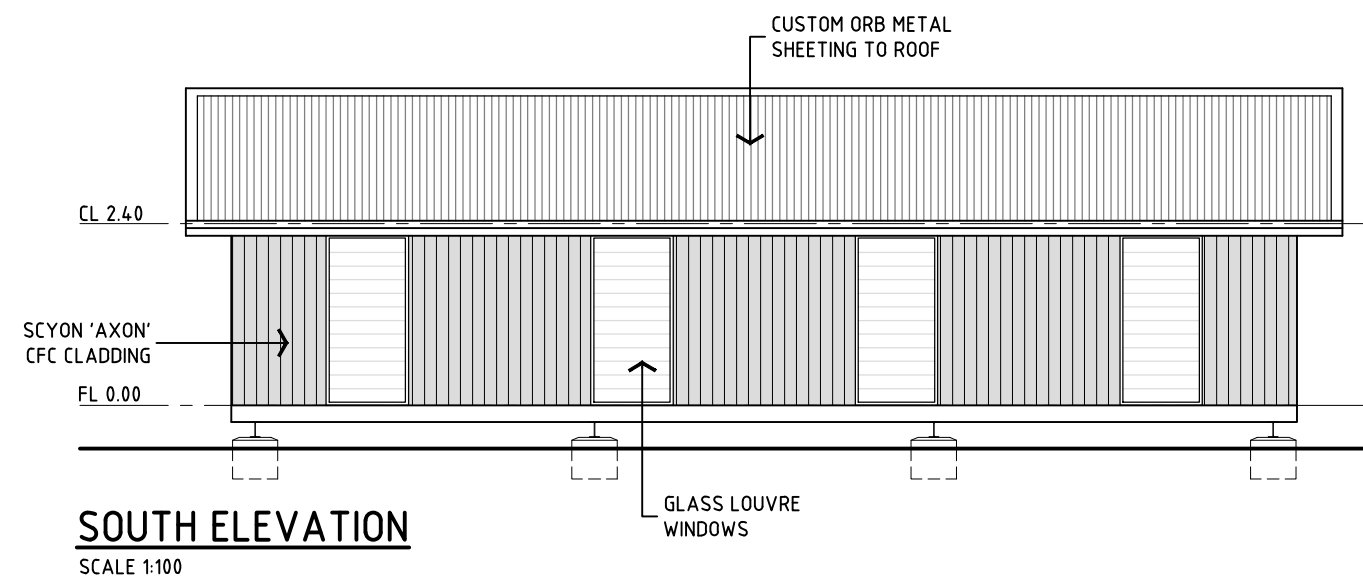

SOUTH ELEVATION
SCALE 1:100

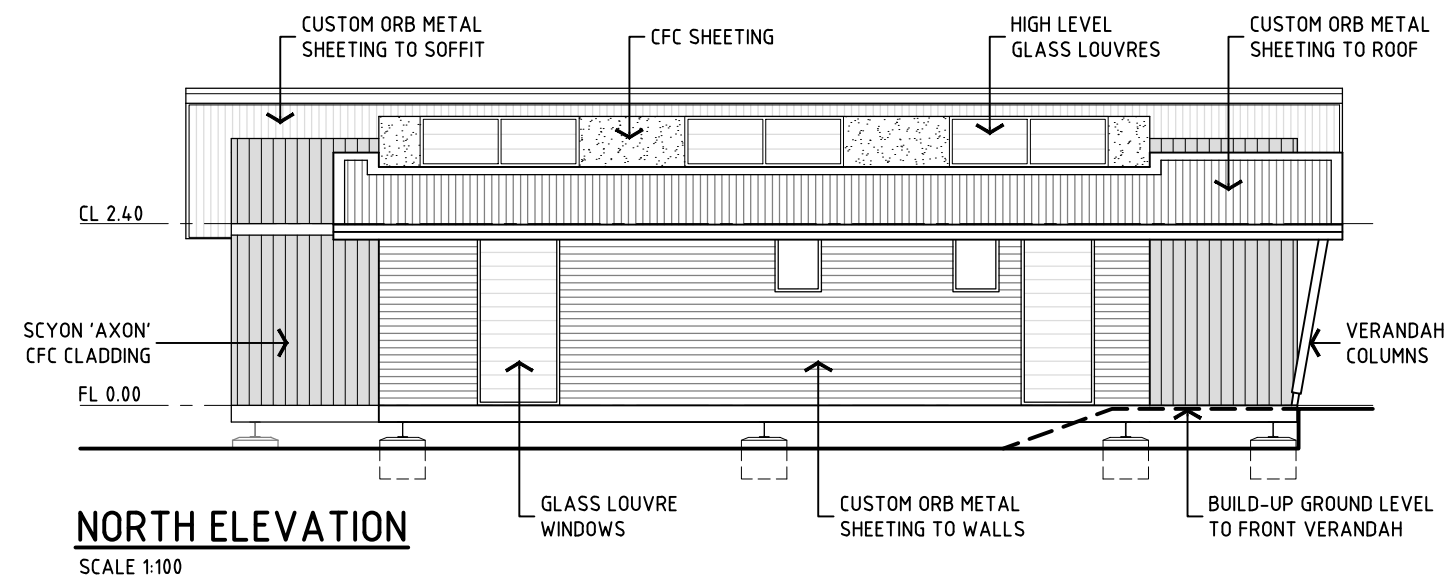

NORTH ELEVATION
SCALE 1:100

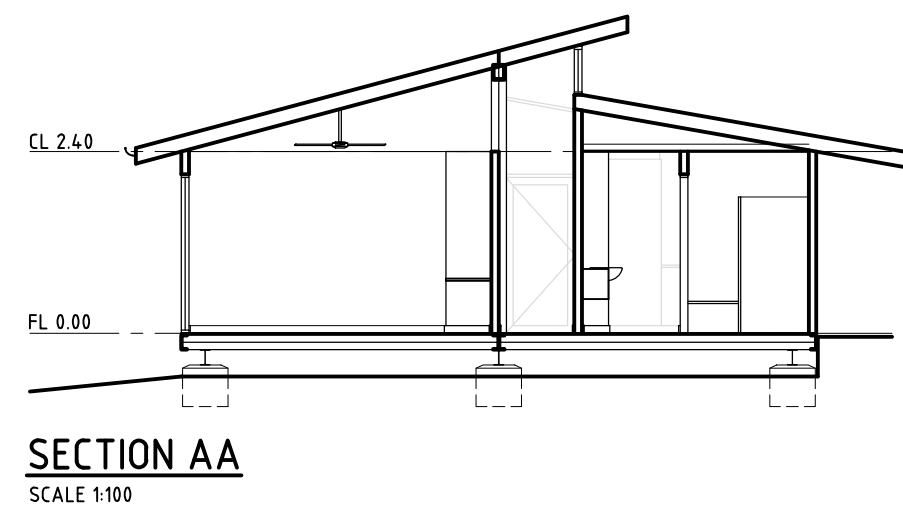

SECTION AA
SCALE 1:100


A	27/05/14	ISSUED FOR APPROVAL
Rev.No.	Date	Revision

0 10m 20m
Linear Scale 1:500


PROJECT HOPE COMMUNITY MOUNT HILL COMMUNITY FARM MOUNT HILL, ROE CLOSE WALKAWAY WA			
DRAWING ACCOMMODATION UNIT		JOB No. 1413	
DRAFT. DC	ARCHI. BCS	DWG No.	REV. A
DATE MAY '14	SCALE 1:100	SK02	of

SUITE 1, 'five' BAYLY STREET GERALDTON WA 6530 (P.O. BOX 27) TEL 08 9964 4949 FAX 08 9964 2424
EASTMAN POLETTI SHERWOOD PTY LTD. ARCHITECTS ABN 80 887 298 350 COPYRIGHT




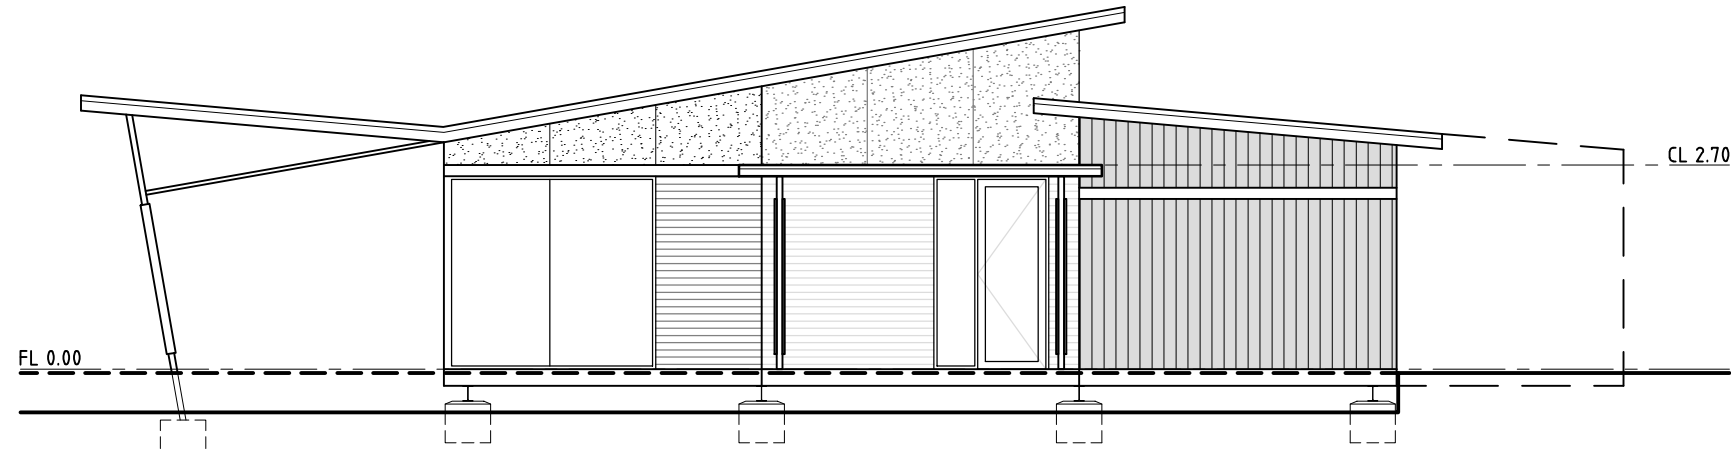


SOUTH ELEVATION
SCALE 1:100

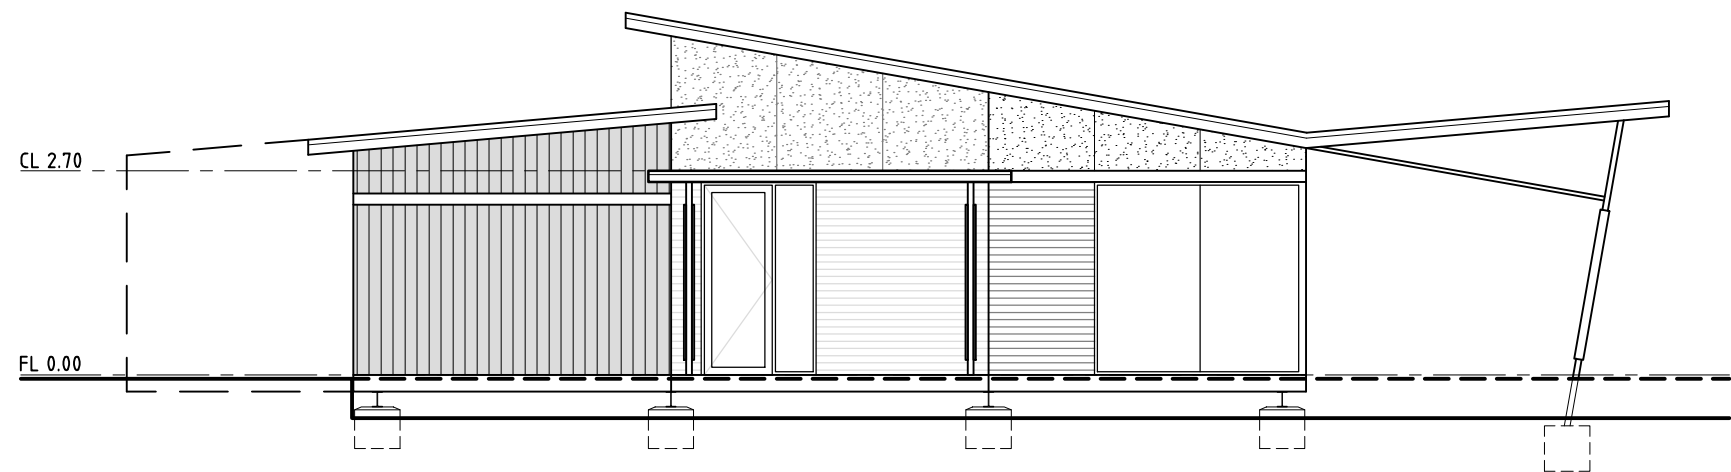

NORTH ELEVATION
SCALE 1:100

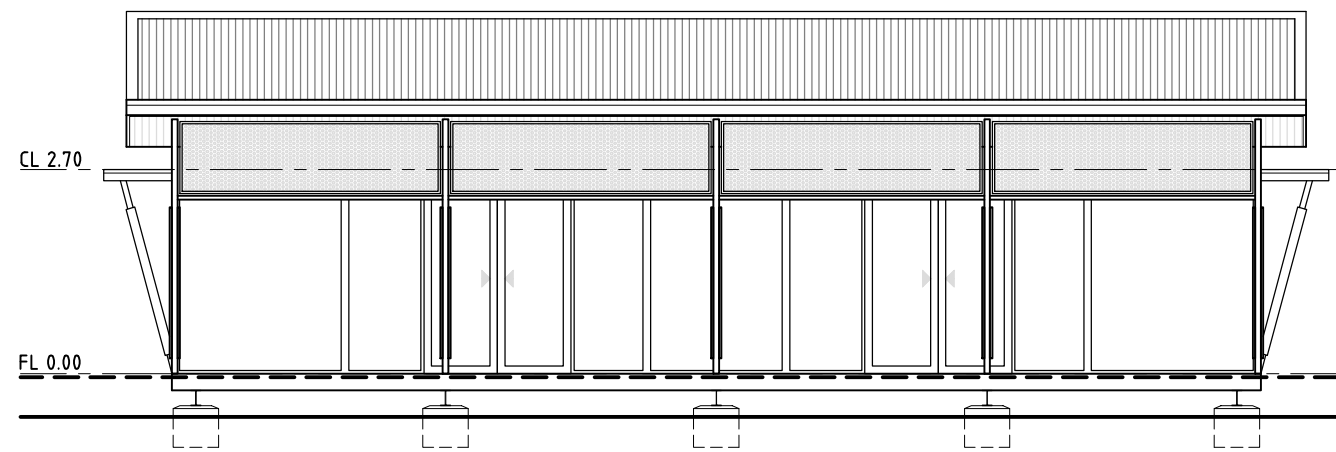


WEST ELEVATION
SCALE 1:100

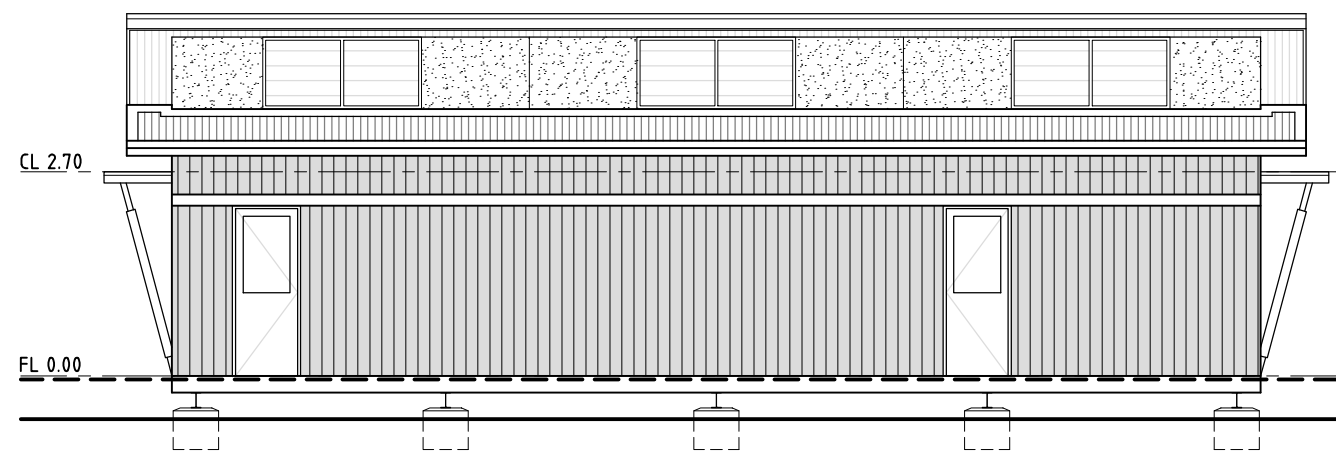


EAST ELEVATION
SCALE 1:100


0 10m 20m
Linear Scale 1:500

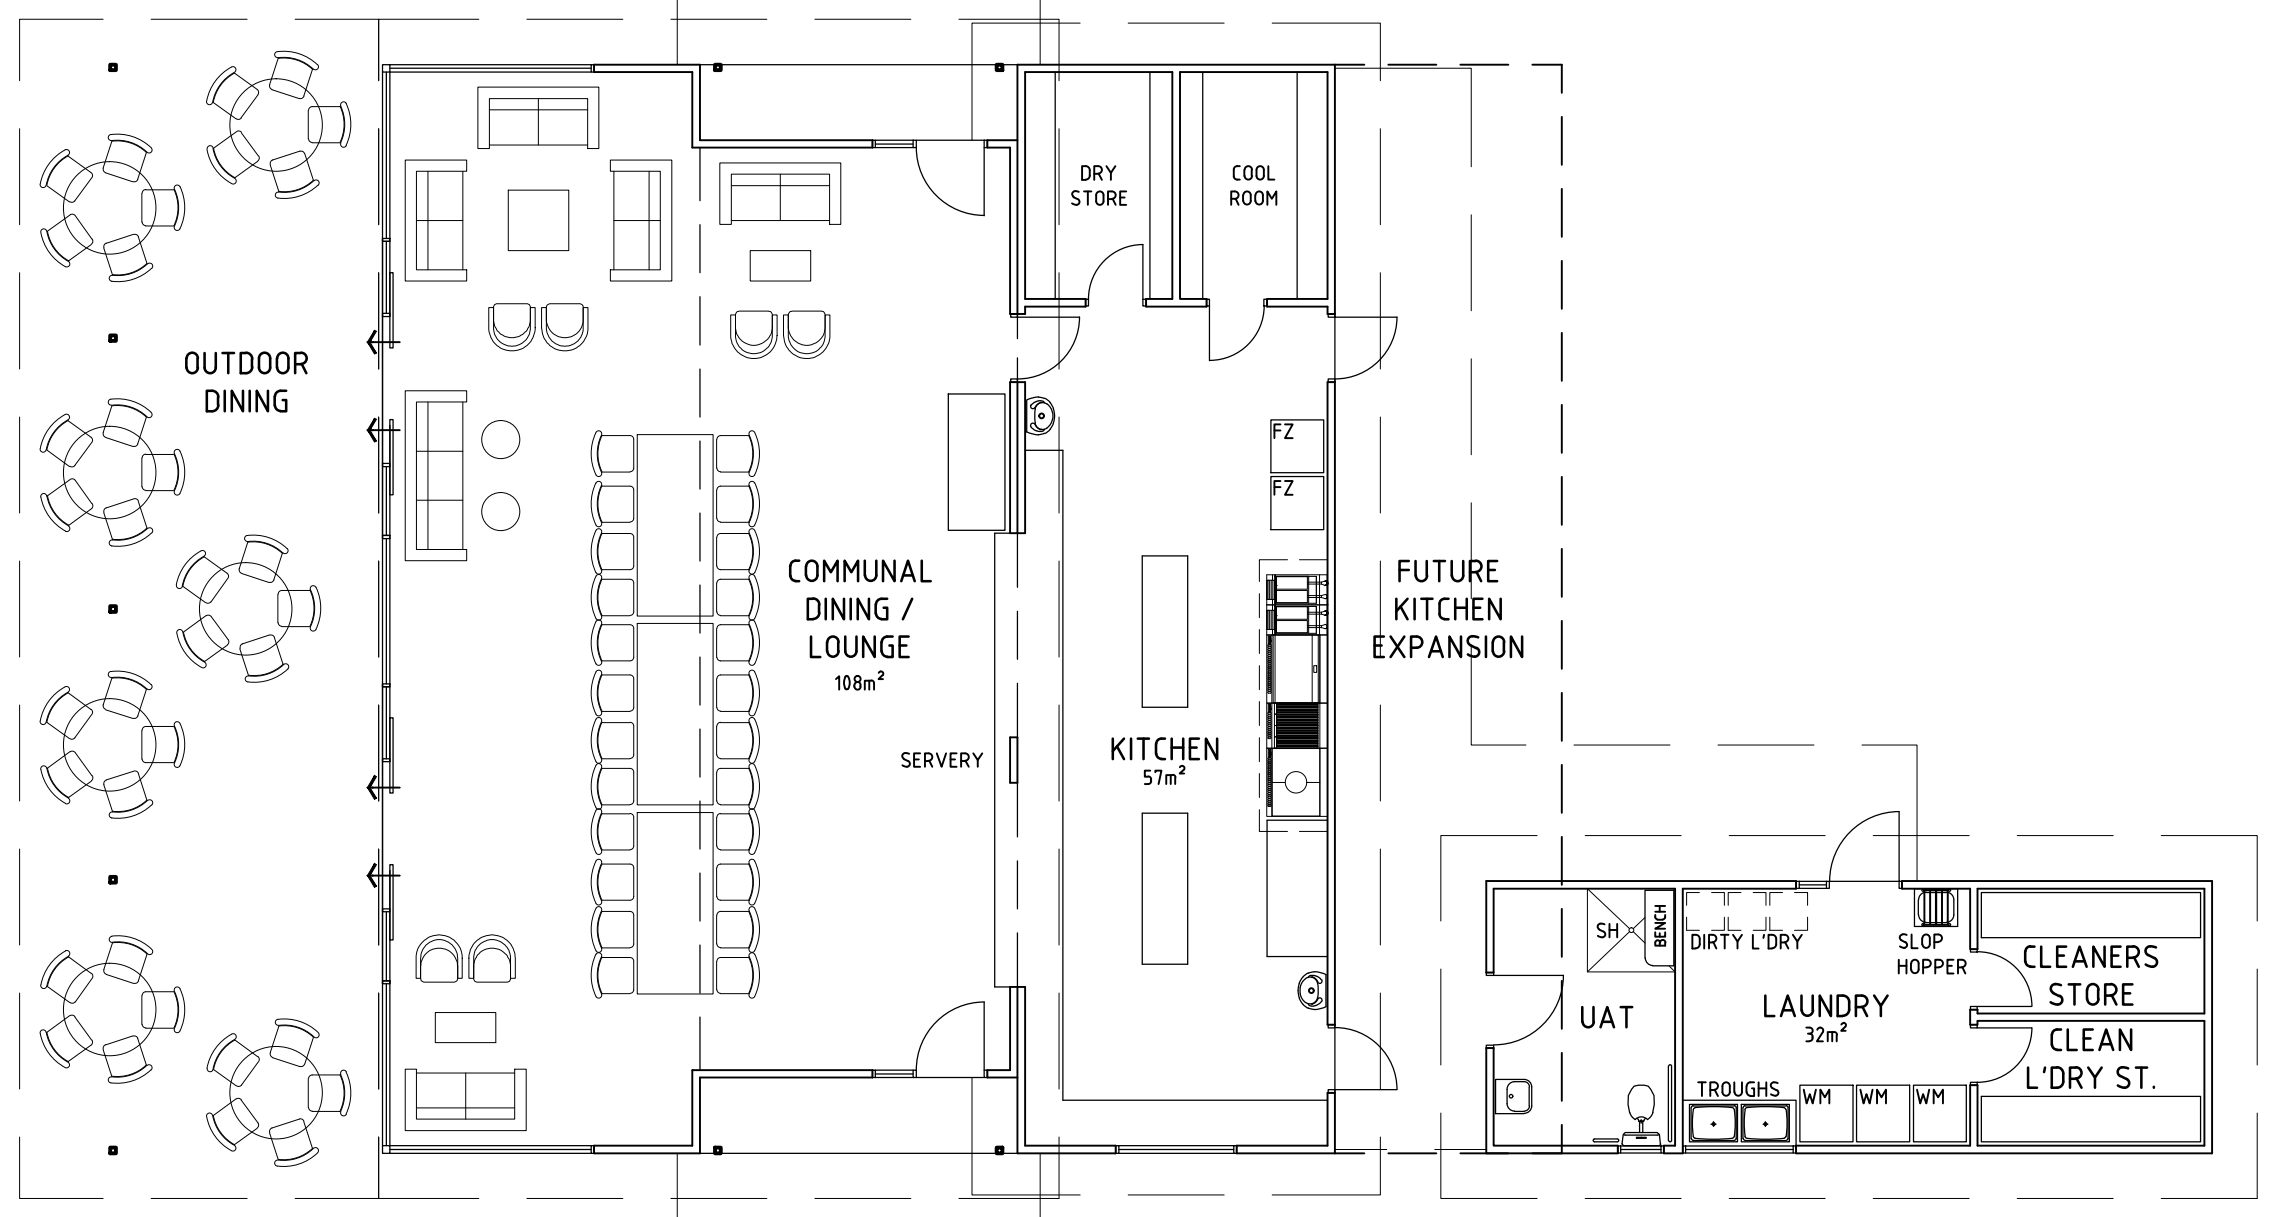


COMMUNAL LIVING FACILITY
SCALE 1:100

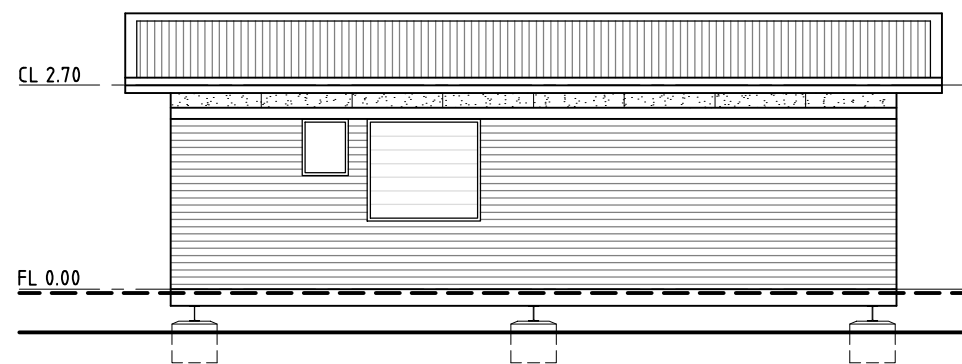


SOUTH ELEVATION
SCALE 1:100

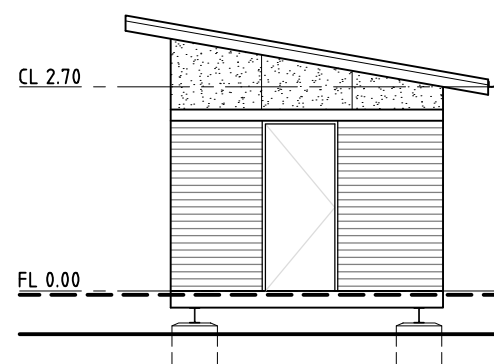

WEST ELEVATION
SCALE 1:100

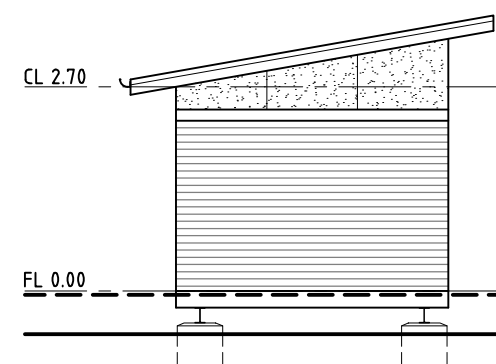

EAST ELEVATION
SCALE 1:100

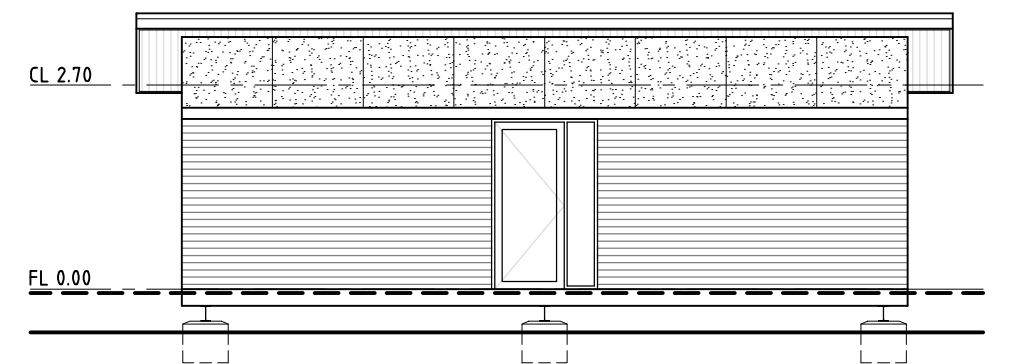

NORTH ELEVATION
SCALE 1:100

A	27/05/14	ISSUED FOR APPROVAL
Rev.No.	Date	Revision

PROJECT
**HOPE COMMUNITY
MOUNT HILL COMMUNITY FARM
MOUNT HILL, ROE CLOSE
WALKAWAY WA**

DRAWING
COMMUNAL LIVING FACILITY

JOB No.
1413


DRAFT. DC
DATE MAY '14

ARCHI. BCS
SCALE 1:100


DWG No. REV. A
SK03
of

SUITE 1, 'five' BAYLY STREET GERALDTON WA 6530 (P.O. BOX 27) TEL 08 9964 4949 FAX 08 9964 2424
EASTMAN POLETTI SHERWOOD PTY LTD. ARCHITECTS ABN 80 887 298 350 COPYRIGHT




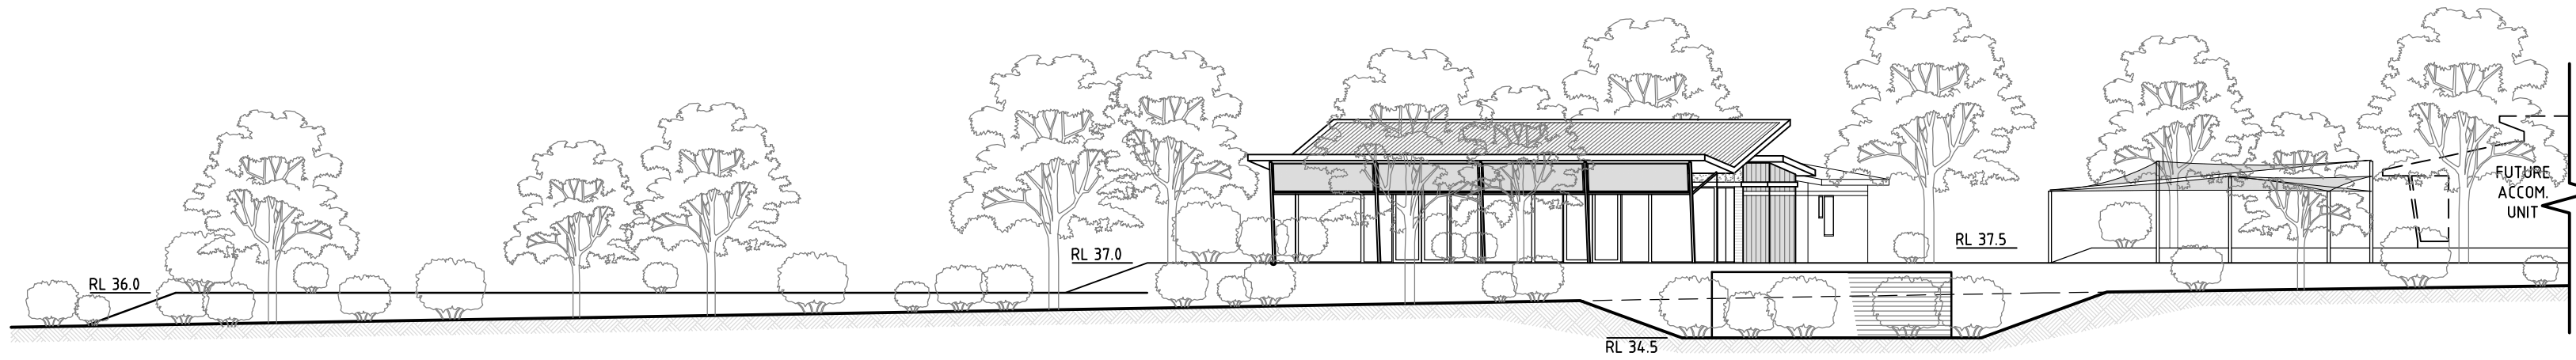


SECTION AA - PART 1
SCALE 1:200

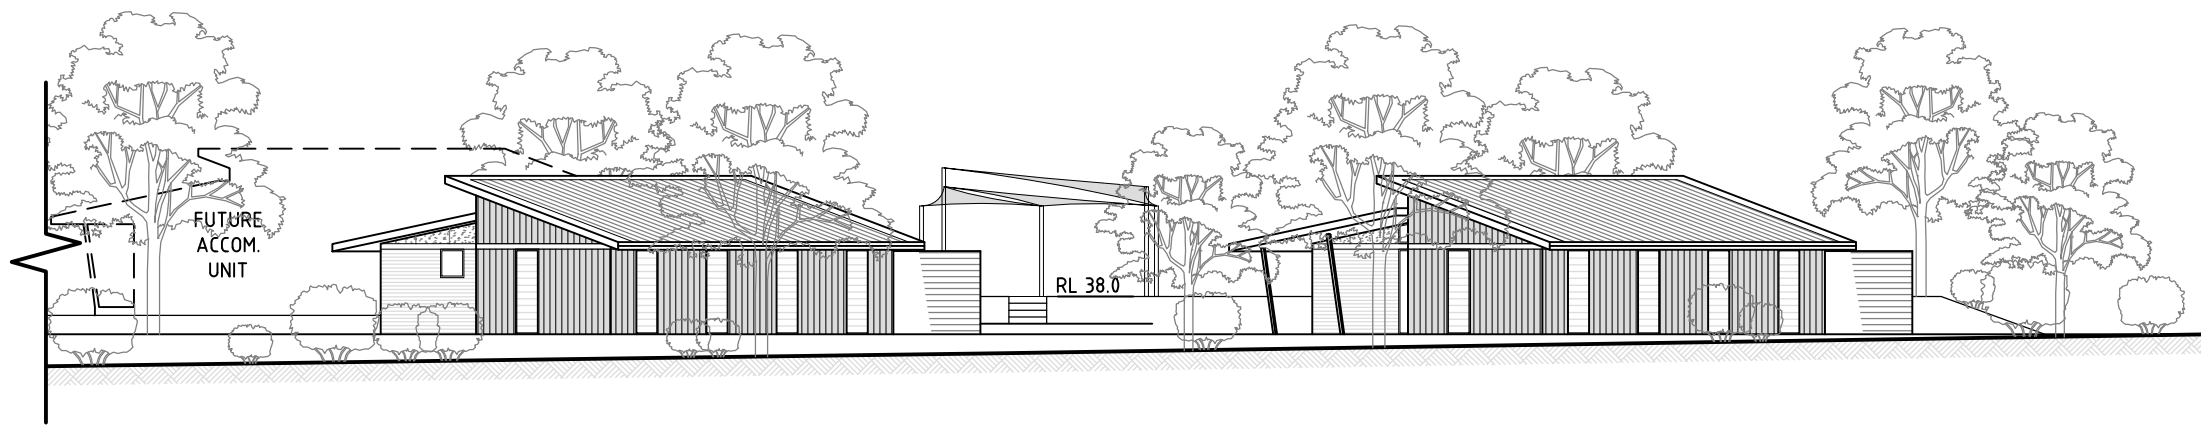

SECTION AA - PART 2
SCALE 1:200

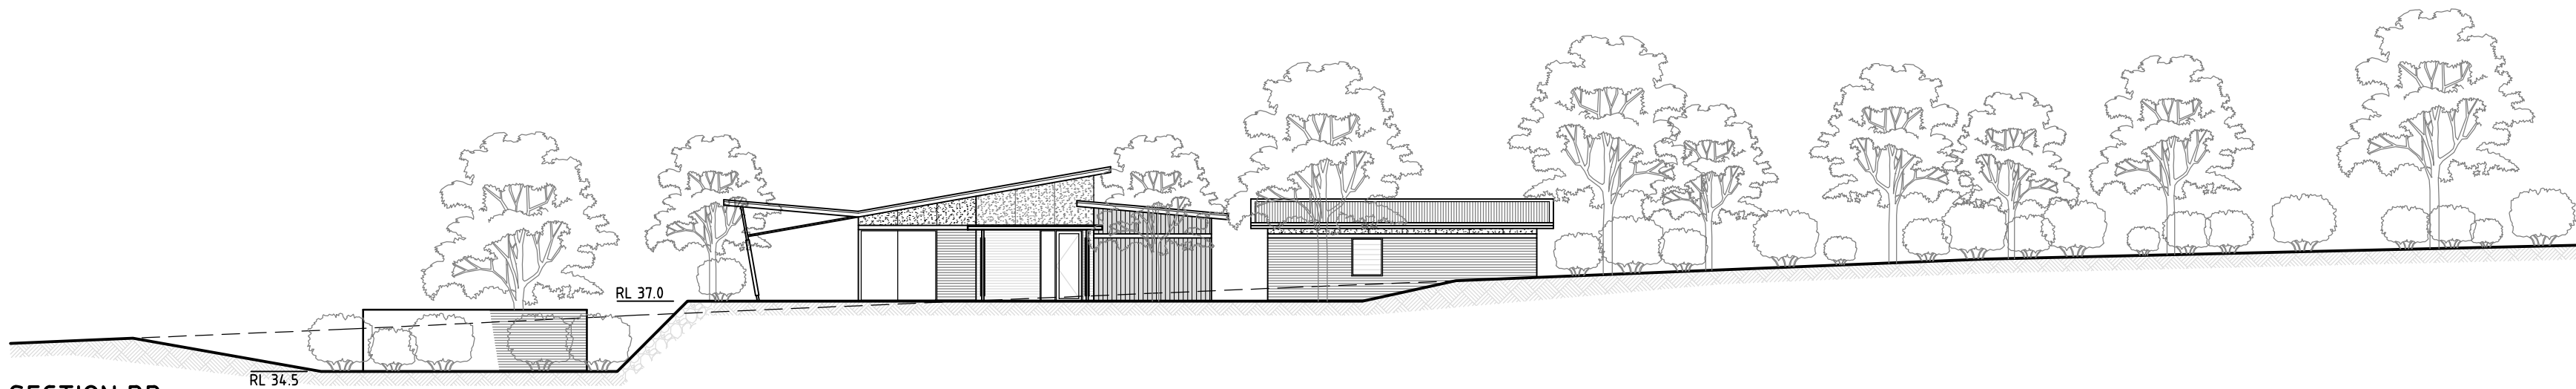


SECTION BB
SCALE 1:200

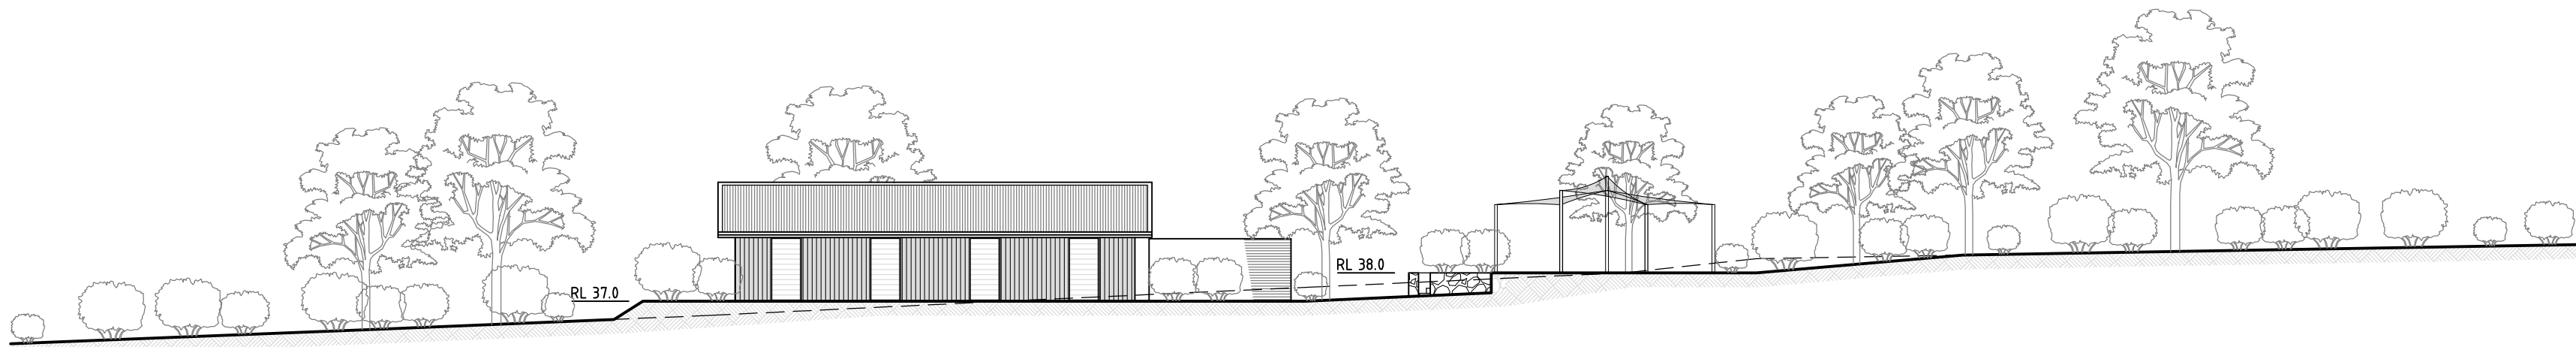

SECTION CC
SCALE 1:200

A	27/05/14	ISSUED FOR APPROVAL
Rev.No.	Date	Revision

 

PROJECT
HOPE COMMUNITY
MOUNT HILL COMMUNITY FARM
MOUNT HILL, ROE CLOSE
WALKAWAY WA

DRAWING
SITE ELEVATIONS

JOB No.
1413

DRAFT. DC
DATE MAY '14

ARCHI. BCS
SCALE 1:200

DWG No. REV. A
SK04 of