


LEGEND

- EXISTING BUILDINGS
- EXISTING CONCOURSE
- EXISTING POOL
- EXISTING BALANCE TANK TO BE REFURBISHED FOR BACKWASH
- EXISTING FLOATING PONTOON LOCATION
- NEW CONCOURSE
- NEW WET DECK, ACCESS STAIR RAMP, RAISING DEEP END OF POOL TO 2m DEEP
- NEW SHADE SAIL (APPROXIMATE MINIMUM EXTENTS SHOWN)
- NEW BALANCE TANK
- NEW PUMP ROOM
- NEW CHLORINE GAS BUILDING
- DEMOLISHED WORKS

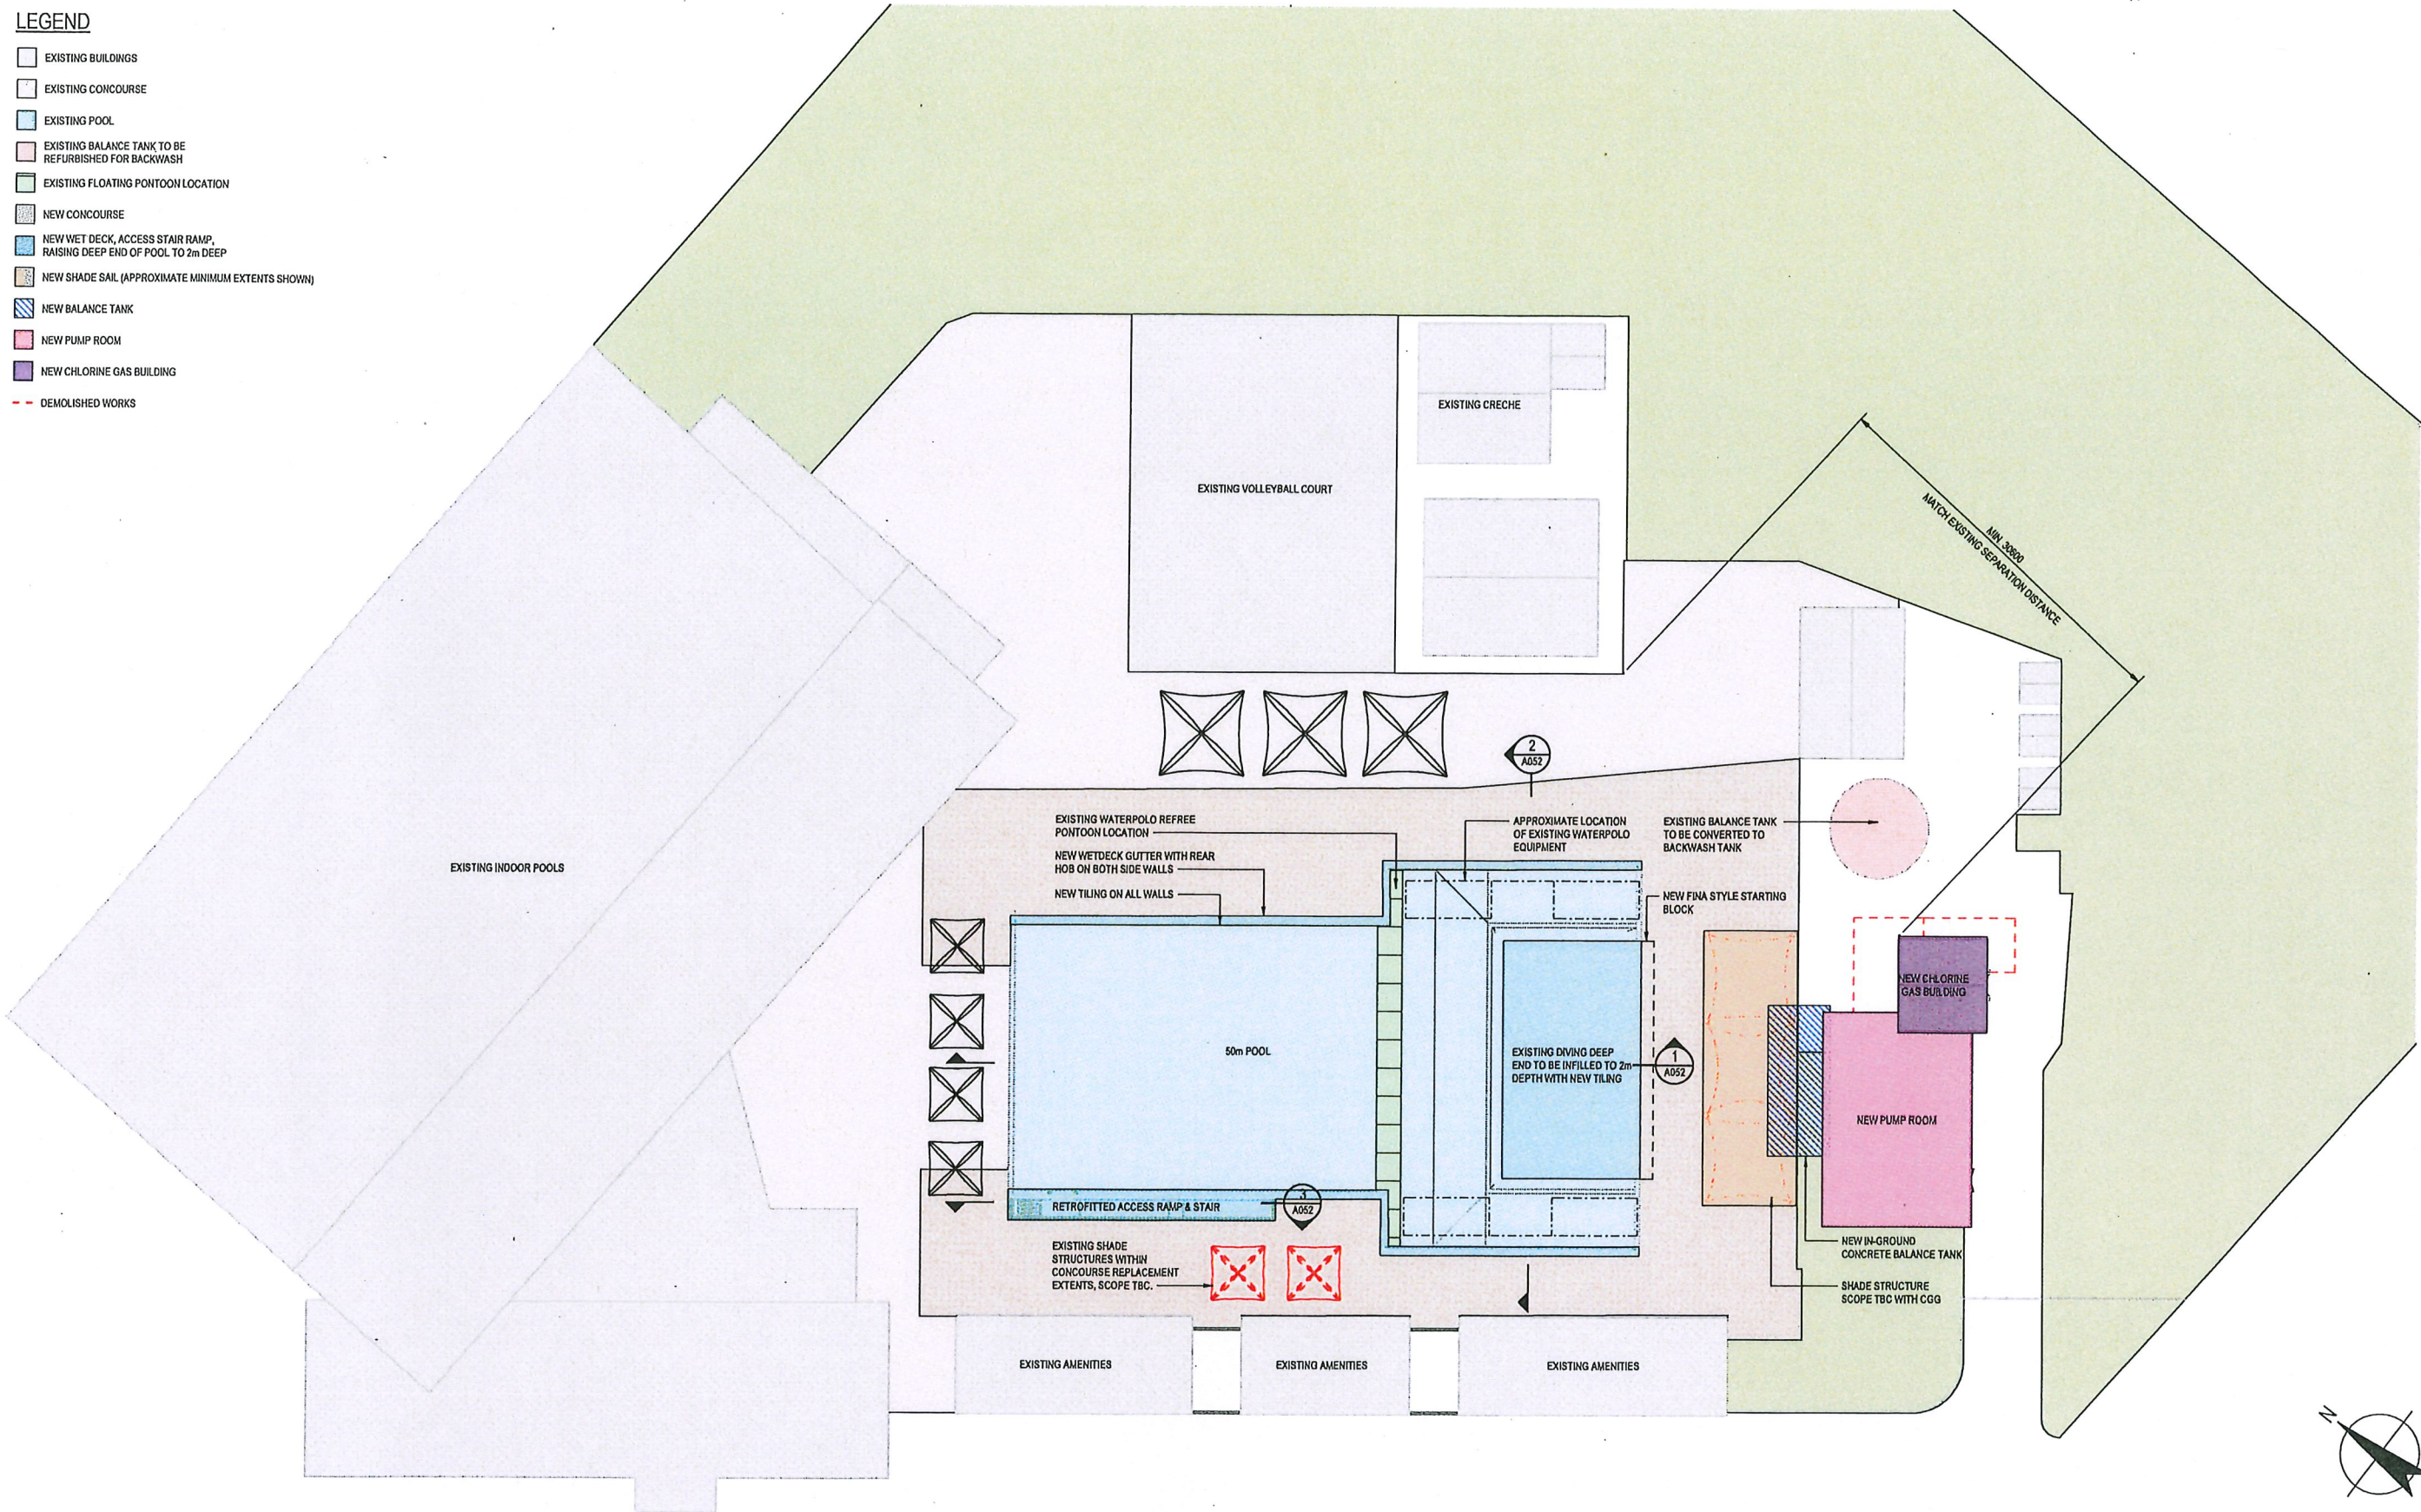

FOR CONCEPT

A		CONCEPT DESIGN	HT	KG	AK	17.11.20
No	Revision	Note: * indicates signatures on original issue of drawing or last revision of drawing	Drawn	Job Manager	Project Director	Date



GHD Tower, Level 3
24 Honeysuckle Drive, Newcastle NSW 2300 Australia
PO Box 5403 Hunter Rgn Mail Cent. NSW 2310
T 61 2 4979 9999 F 61 2 9476 0725
E nmail@ghd.com W www.ghd.com

DO NOT SCALE

Conditions of Use.
This document may only be used by GHD's client (and any other person who GHD has agreed can use this document) for the purpose for which it was prepared and must not be used by any other person or for any other purpose.

Drawn	H.TOLL	Designer	C.ACEVSKI
Drafting Check		Design Check	
Approved (Project Director)		Date	
Scale	As indicated	This Drawing must not be used for construction unless signed as Approved	

Client	CITY OF GREATER GERALDTON		
Project	AQUARENA 50M POOL REFURBISHMENT		
Title	ARCHITECTURAL SITE PLAN		
Original Size	A1	Drawing No:	12539392-SK050
Rev:	A		