


LOCATION PLAN

 



Rev.	Date	Amendment	INIT.
B	06/06/17	PRESENTATION	AT
A	19/05/17	PREMINARY	LWS

PROJECT	
HMAS TOILET & STORAGE FACILITY	
GUMMER STREET, GERALDTON	
OPTION 1	


DRAWING	JOB No.
LOCATION PLAN	1704

DRAFT.	LWS	ARCHI.	CAP	DWG No.	REV. B
DATE	06/06/17	SCALE	1:500	A01	1 of 4

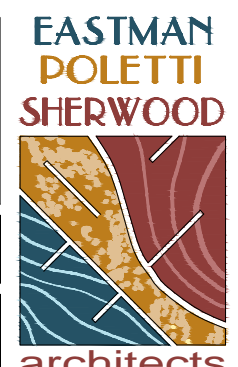


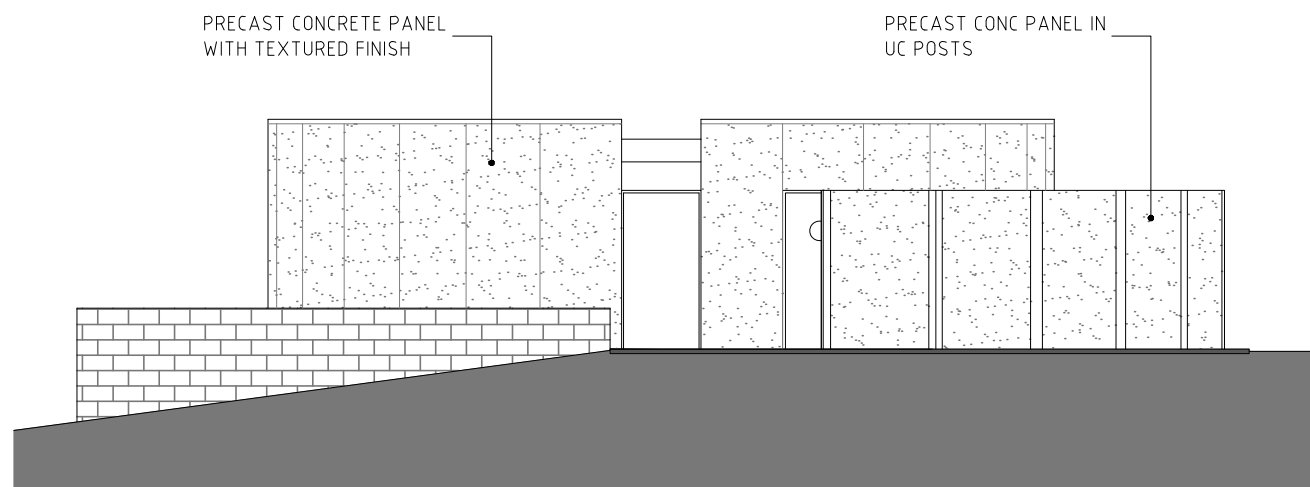



EAST ELEVATION

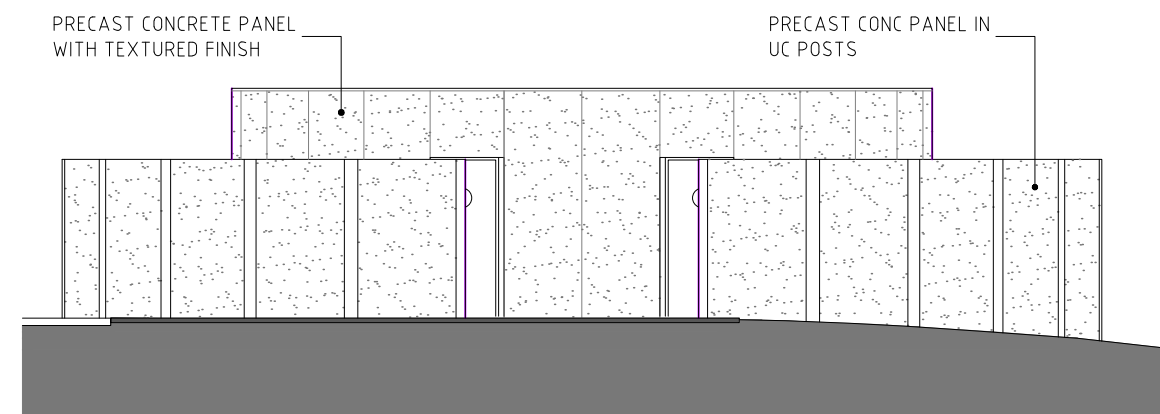

NORTH ELEVATION

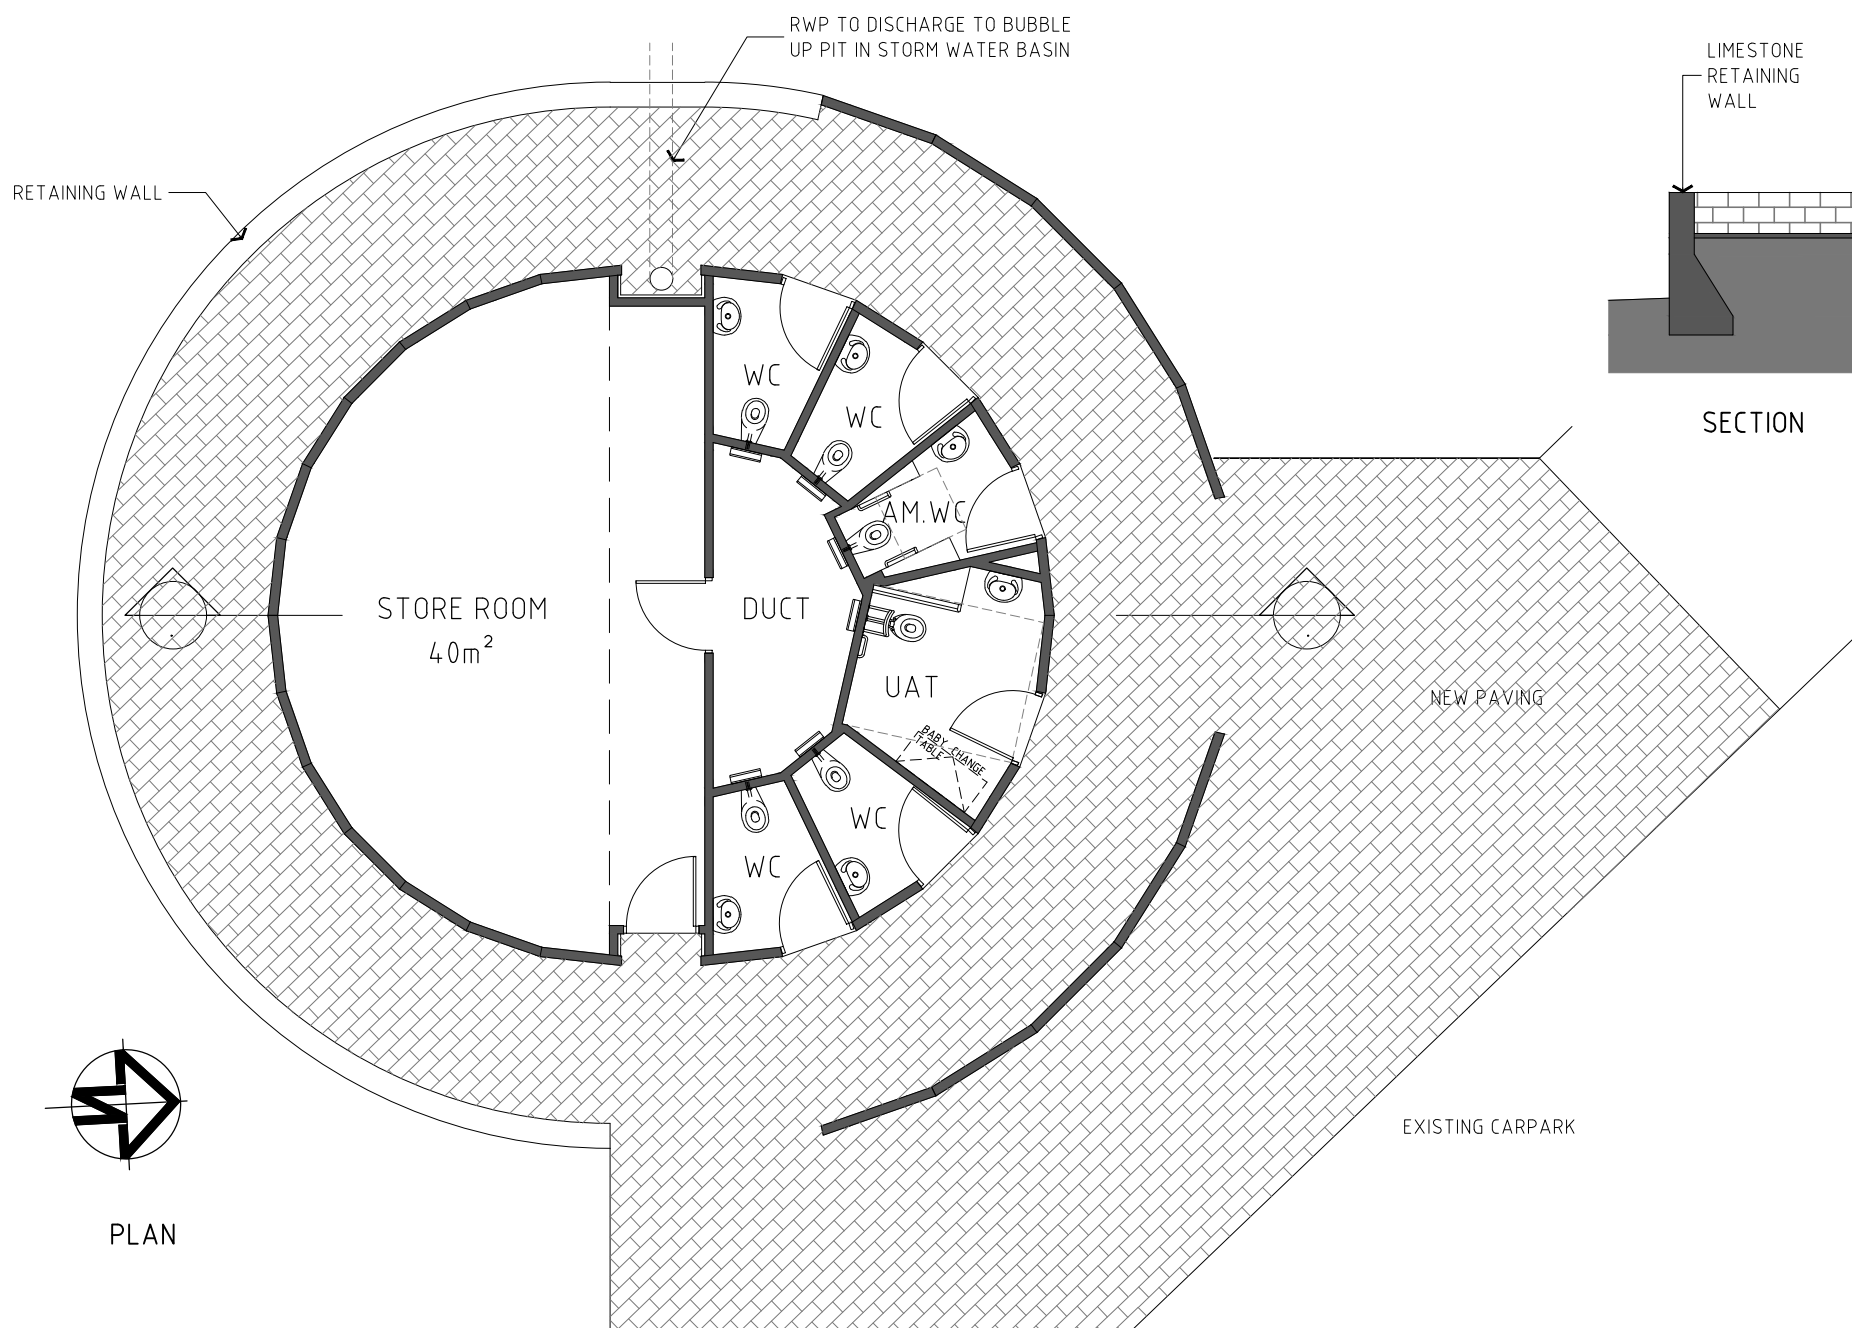

PLAN

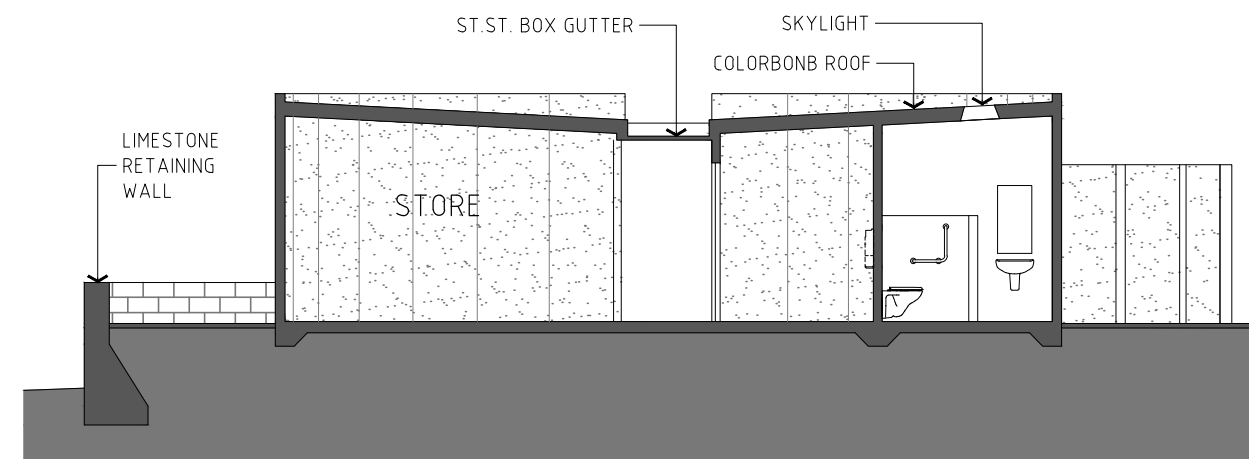 

SECTION

Rev.	Date	Amendment	INIT.
B	06/06/17	PRESENTATION	AT
A	19/05/17	PREMINARY	LWS

PROJECT  
**HMAS TOILET & STORAGE FACILITY**  
 GUMMER STREET, GERALDTON  
 OPTION 1


DRAWING  
 PLAN, SECTION & ELEV.

JOB No.  
**1704**

DRAFT. LWS  
 DATE 06/06/17

ARCHI. CAP  
 SCALE 1:100


DWG No. REV. B  
**A02**  
 2 of 4

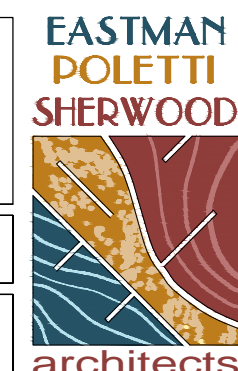


# HMAS SYDNEY II MEMORIAL - TOILET AND STORAGE

## OPTION 1



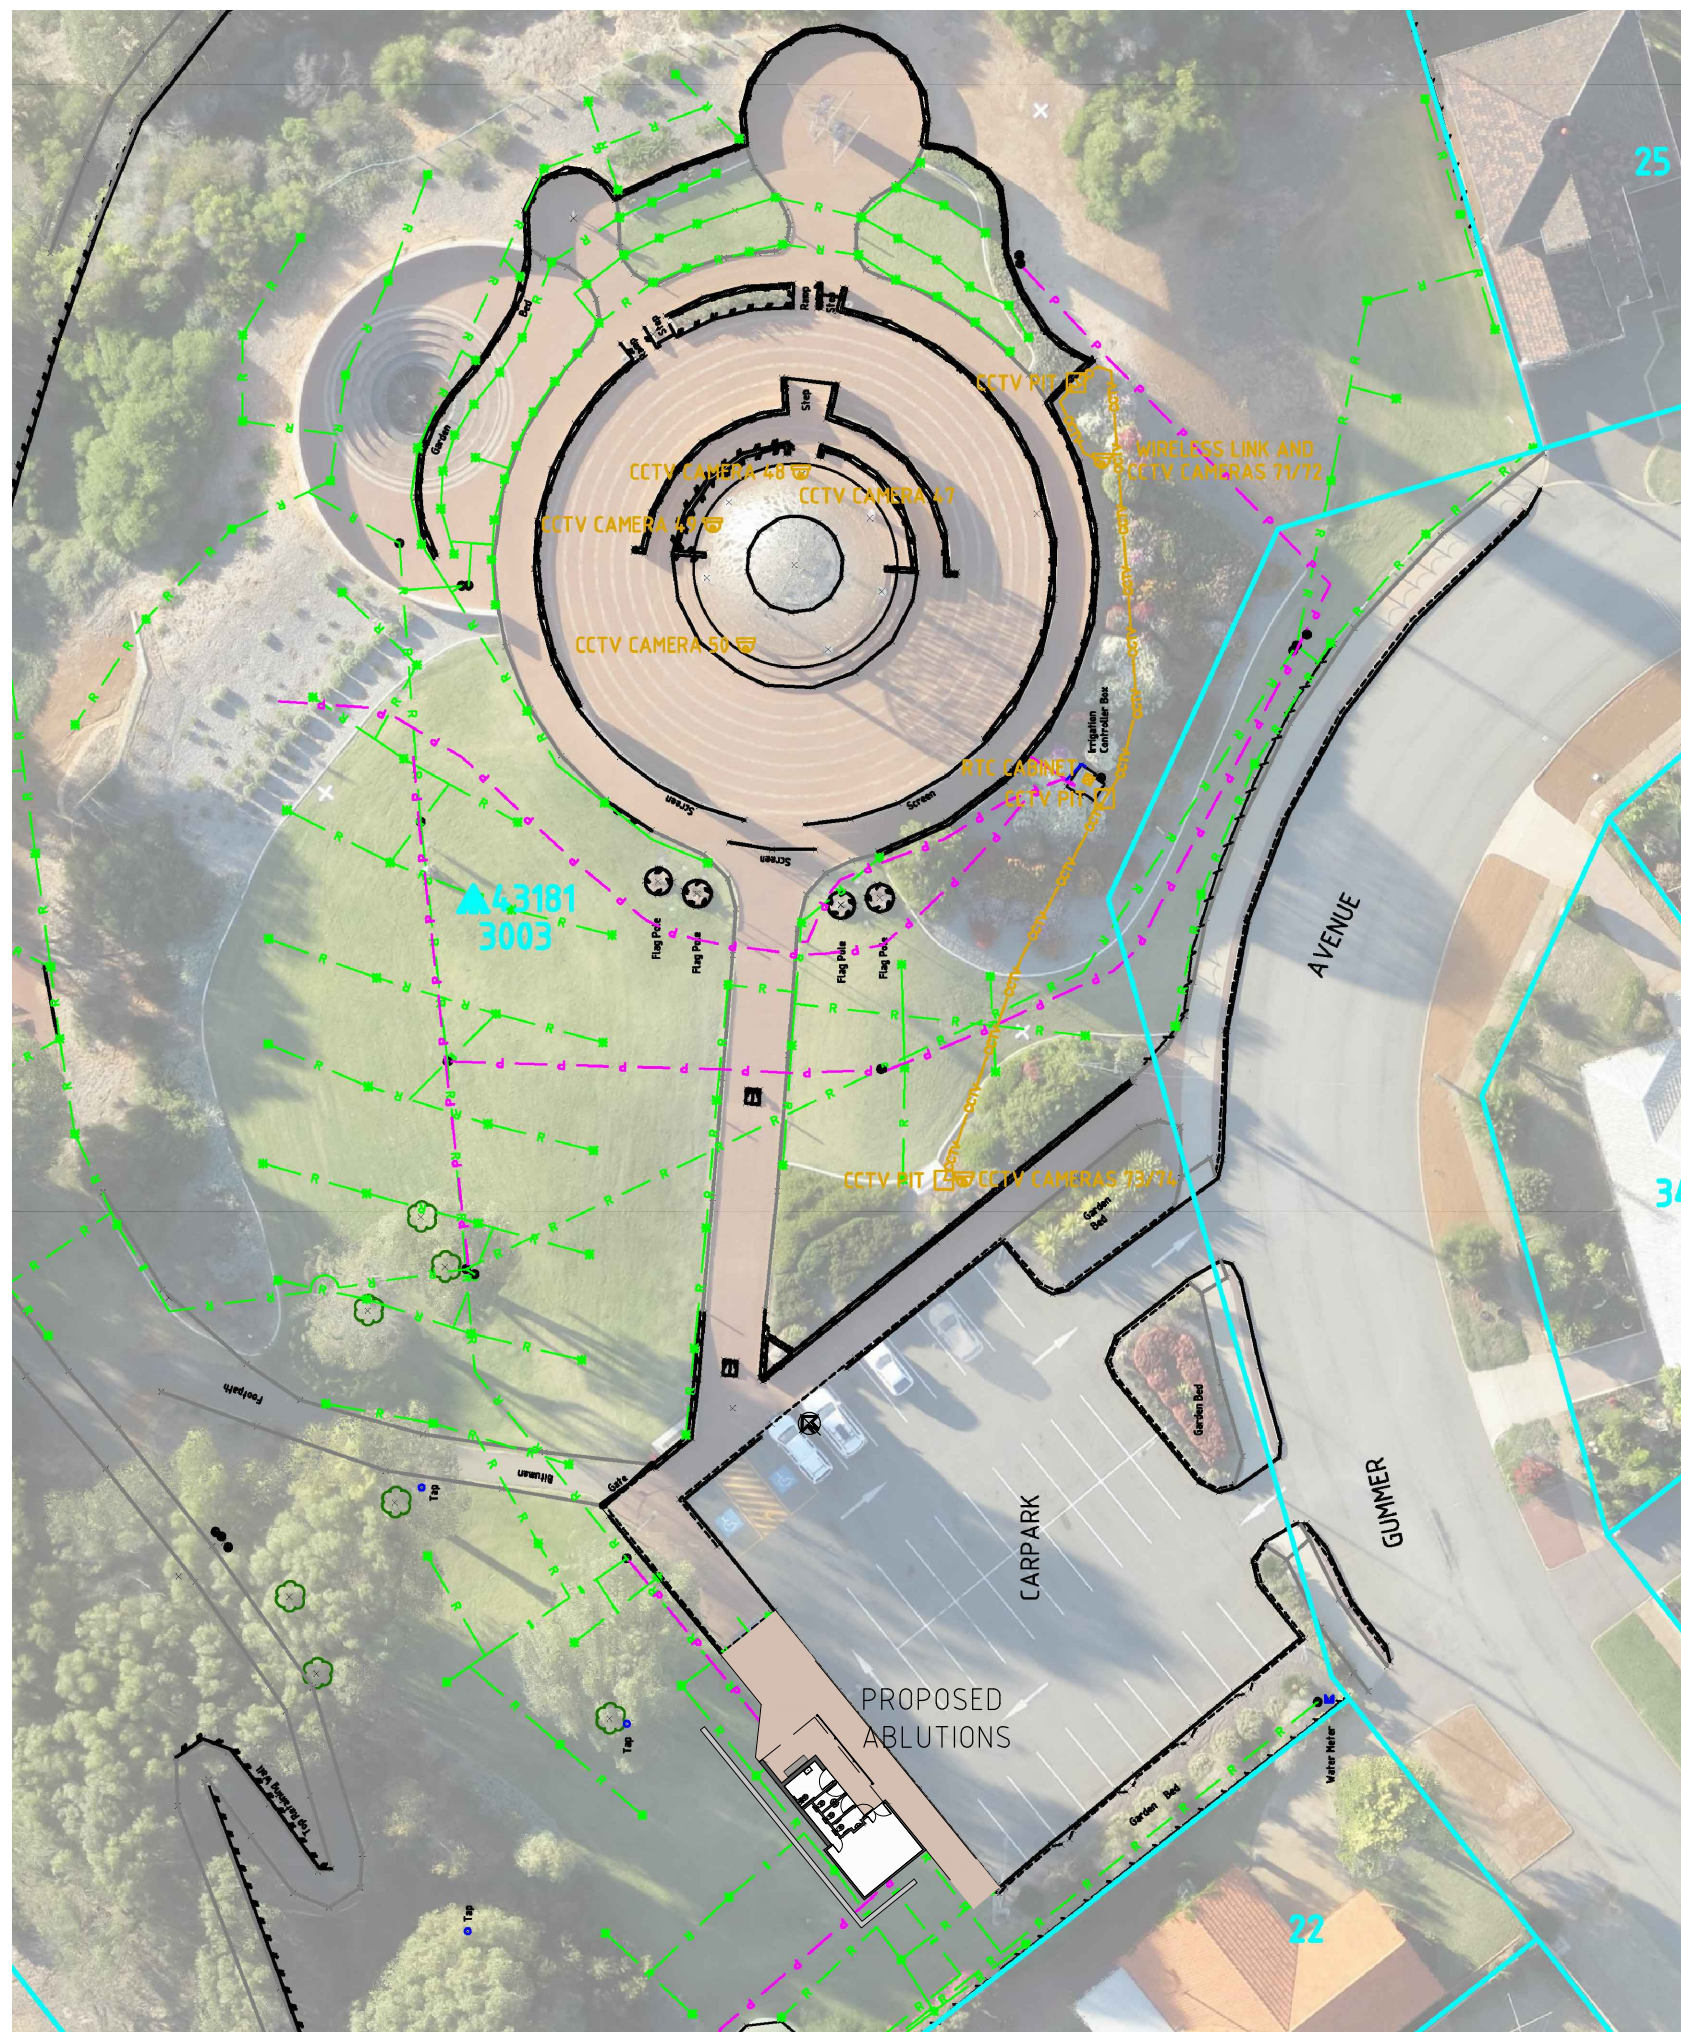

LOCATION PLAN

 

Rev.	Date	Amendment	INIT.
B	06/06/17	PRESENTATION	AT
A	19/05/17	PRELIMINARY	LWS


PROJECT  
**HMAS TOILET & STORAGE FACILITY**  
 GUMMER STREET, GERALDTON  
 OPTION 2


DRAWING  
 LOCATION PLAN

JOB No.  
 1704


DRAFT. LWS  
 DATE 06/06/17

ARCHI. CAP  
 SCALE 1:500  
 DWG No. REV. B  
 A03 3 of 4

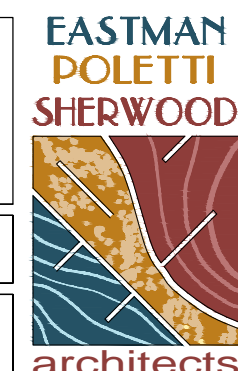


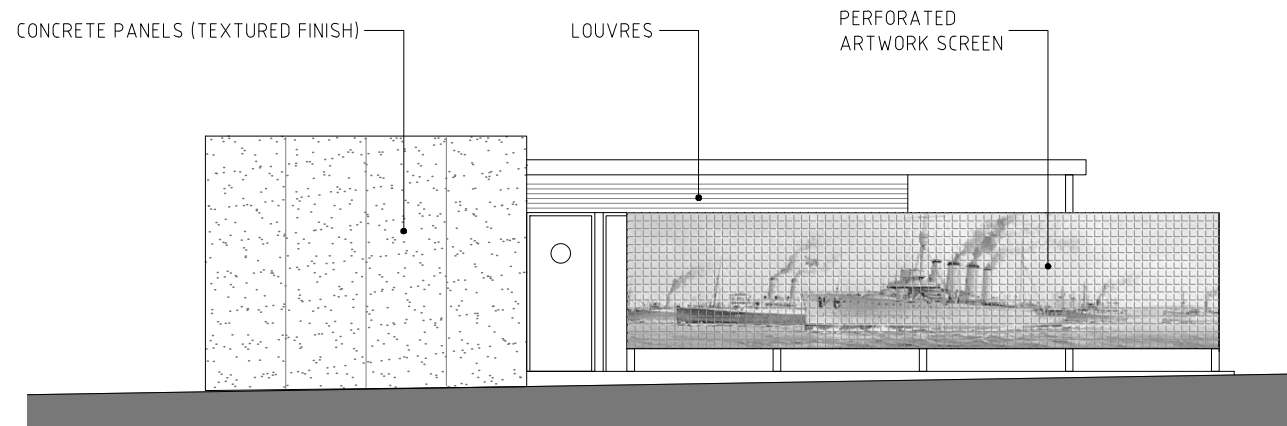


EAST ELEVATION

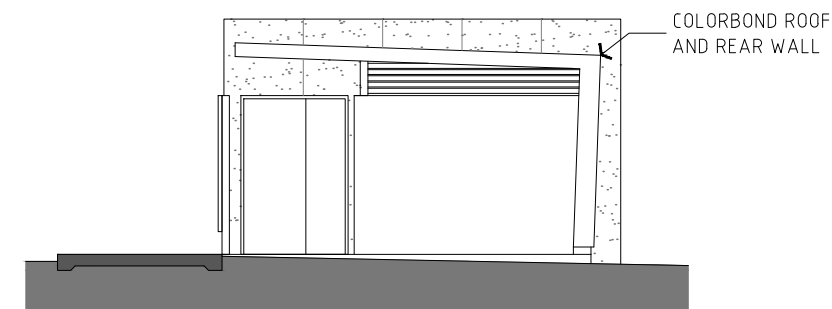


NORTH ELEVATION

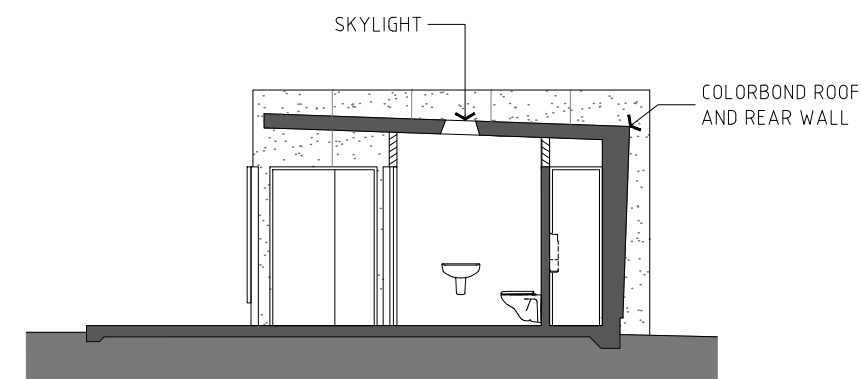

SECTION

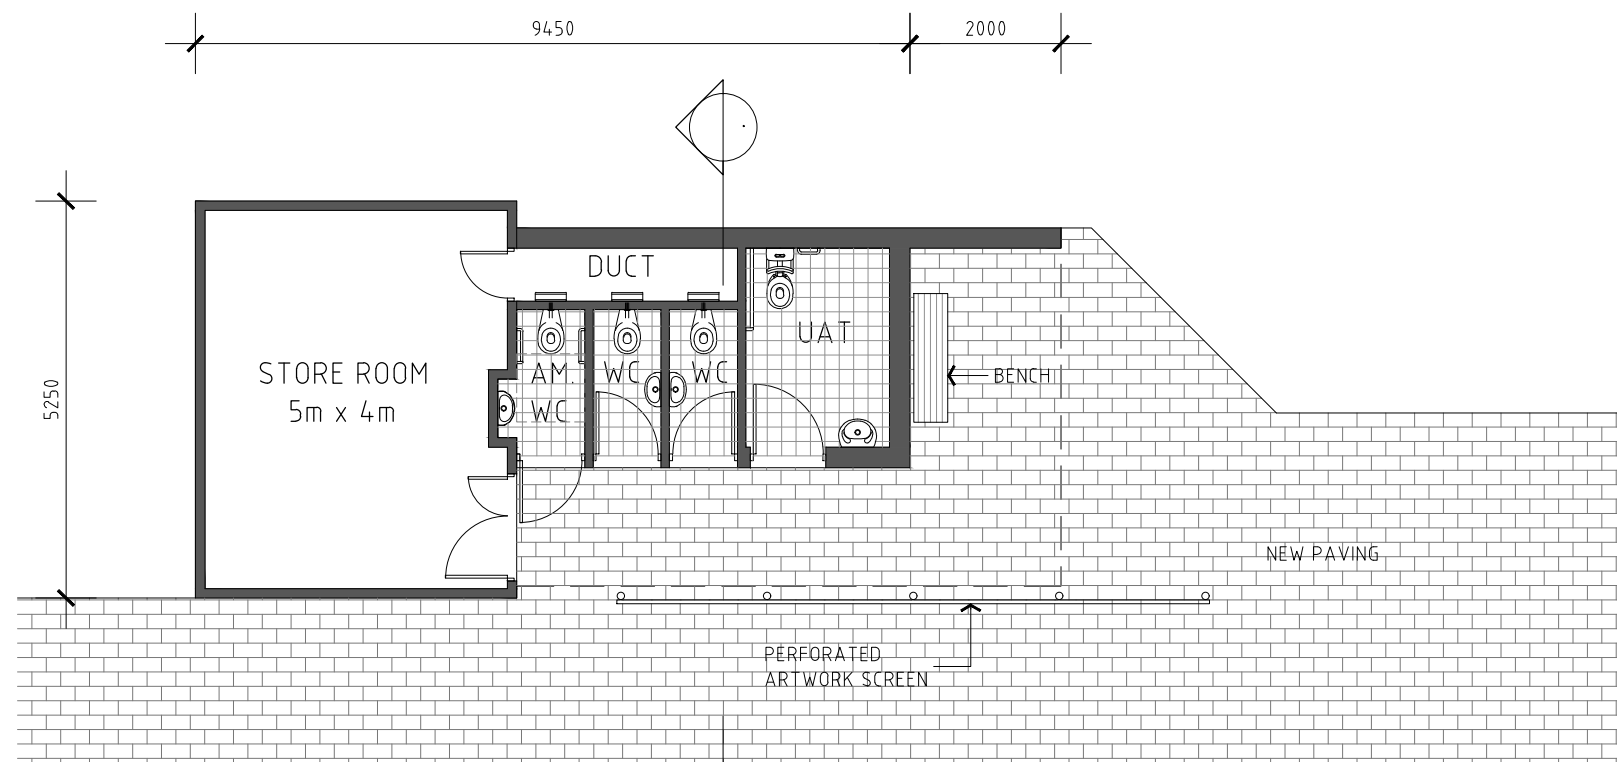

PLAN

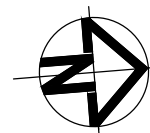

0 2m 4m  
Linear Scale 1:100 @ A3

Rev.	Date	Amendment	INIT.
B	06/06/17	PRESENTATION	AT
A	19/05/17	PRELIMINARY	LWS

PROJECT  
HMAS TOILET & STORAGE  
FACILITY  
GUMMER STREET, GERALDTON  
OPTION 2



DRAWING  
PLAN, SECTION & ELEV.

JOB No.  
1704

DRAFT. LWS  
DATE 06/06/17

ARCHI. CAP  
SCALE 1:100

DWG No. REV. B  
A04 4 of 4

# HMAS SYDNEY II MEMORIAL - TOILET AND STORAGE

## OPTION 2

