
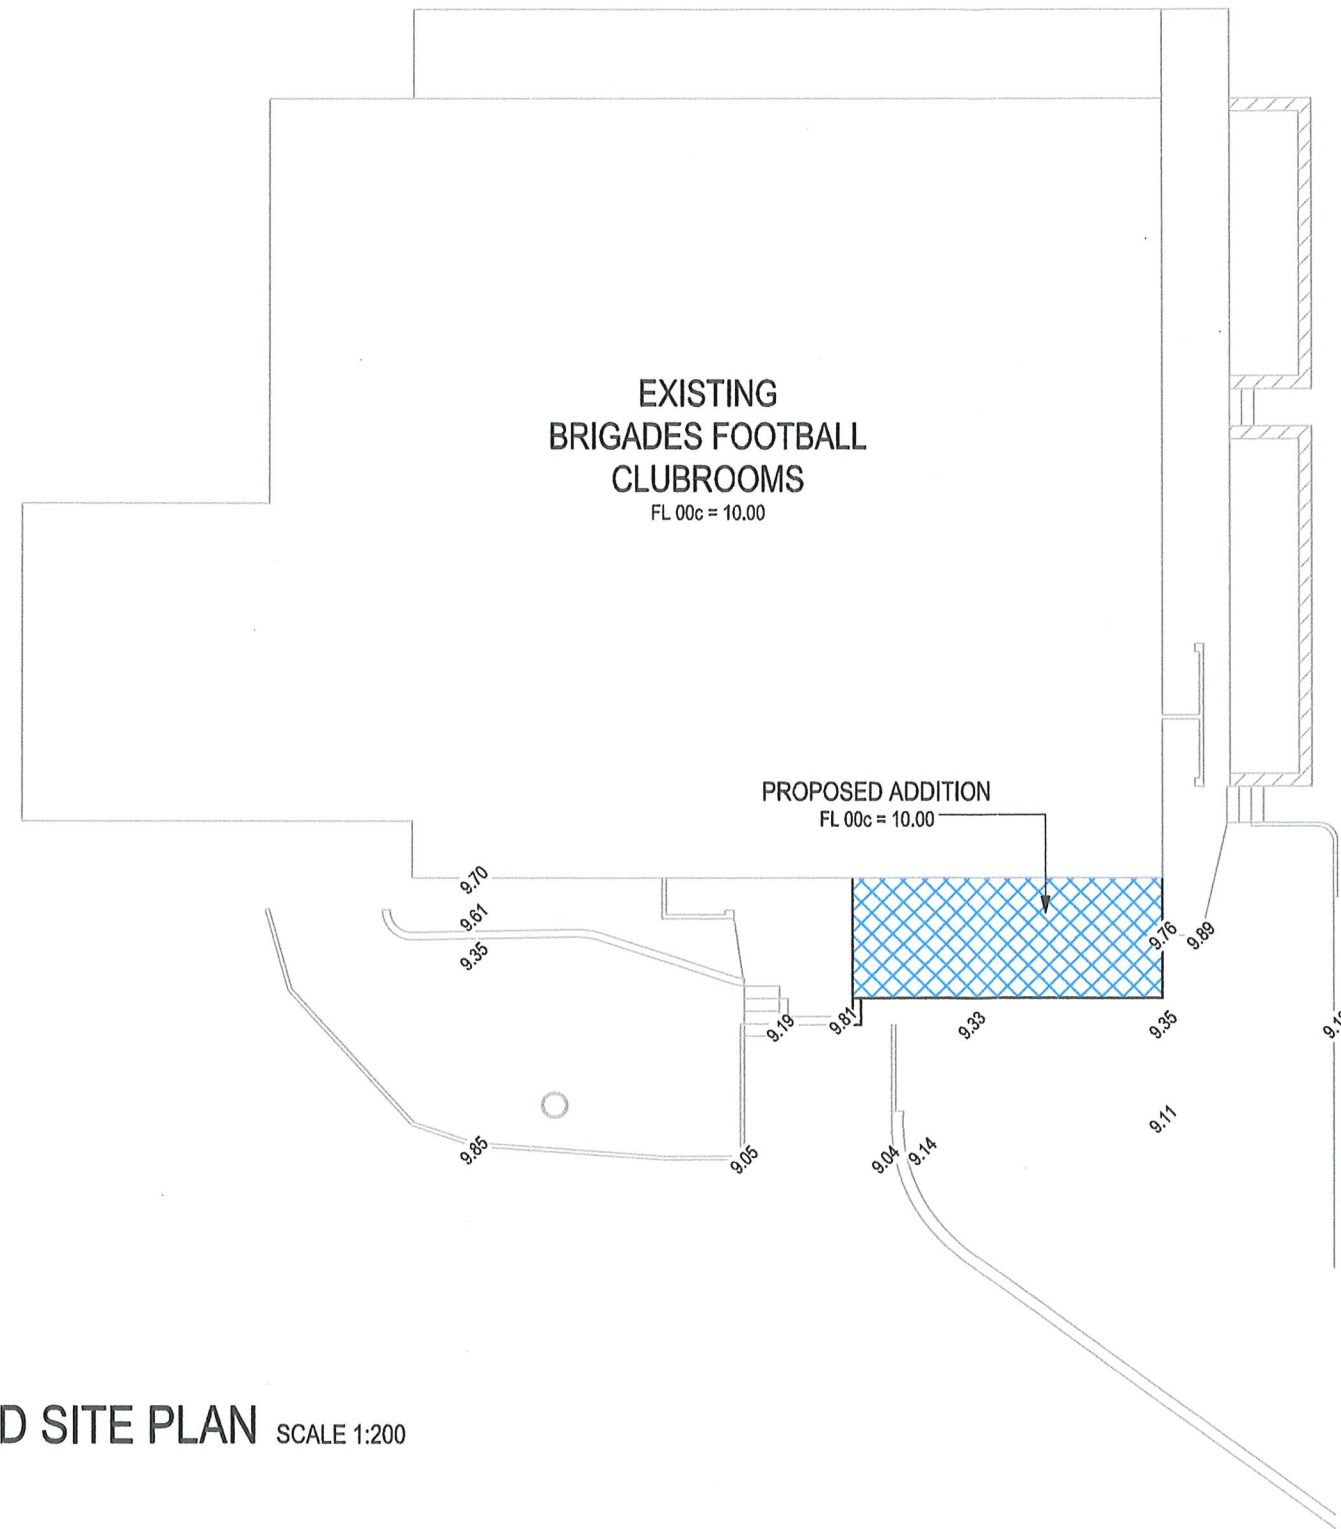
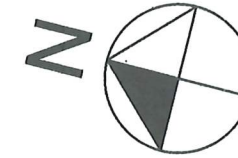


LEGEND	
EXISTING GROUND LEVEL	10.19
EXISTING LIMESTONE RETAINING	



PROPOSED SITE PLAN SCALE 1:200

Rev	Description	Date
SK3	REQUESTED CHANGES BY CLINT POYNTON ON 11/12/19	11/12/19
SK2	AMENDMENTS AS DISCUSSED WITH JOHN CAMPBELL	9/10/19
SK1	ISSUE FOR CLIENT COMMENT	11/9/19

Project
PROPOSED ADDITION AT EADON CLARKE RESERVE, SPALDING, GERALDTON.

Client
BRIGADES FOOTBALL CLUB

Drawing title
PROPOSED SITE PLAN

TEAKLE & LALOR
 building design and drafting consultants



Address: G1/219 Foreshore Drive, Geraldton.
 Phone: (08) 9964 1882
 Email: t1@teakleandlador.com.au
 Website: www.teakleandlador.com.au

Job number	19073	Scale	1:200
Drawn by	Joseph Iaria	Sheet number.	Revision
Sheet size	A3	2 OF 5	SK3

CLIENT NOTES

- ALL WALL DIMENSIONS STATED ON THESE DRAWING RELATE TO THE BARE WALL SETOUT ONLY.
 - DO NOT SCALE FROM DRAWINGS, DIMENSIONS TAKE PREFERENCE.

LEGEND	
RAINWATER PIPE	RWP
EXISTING RAINWATER PIPE	XRWP

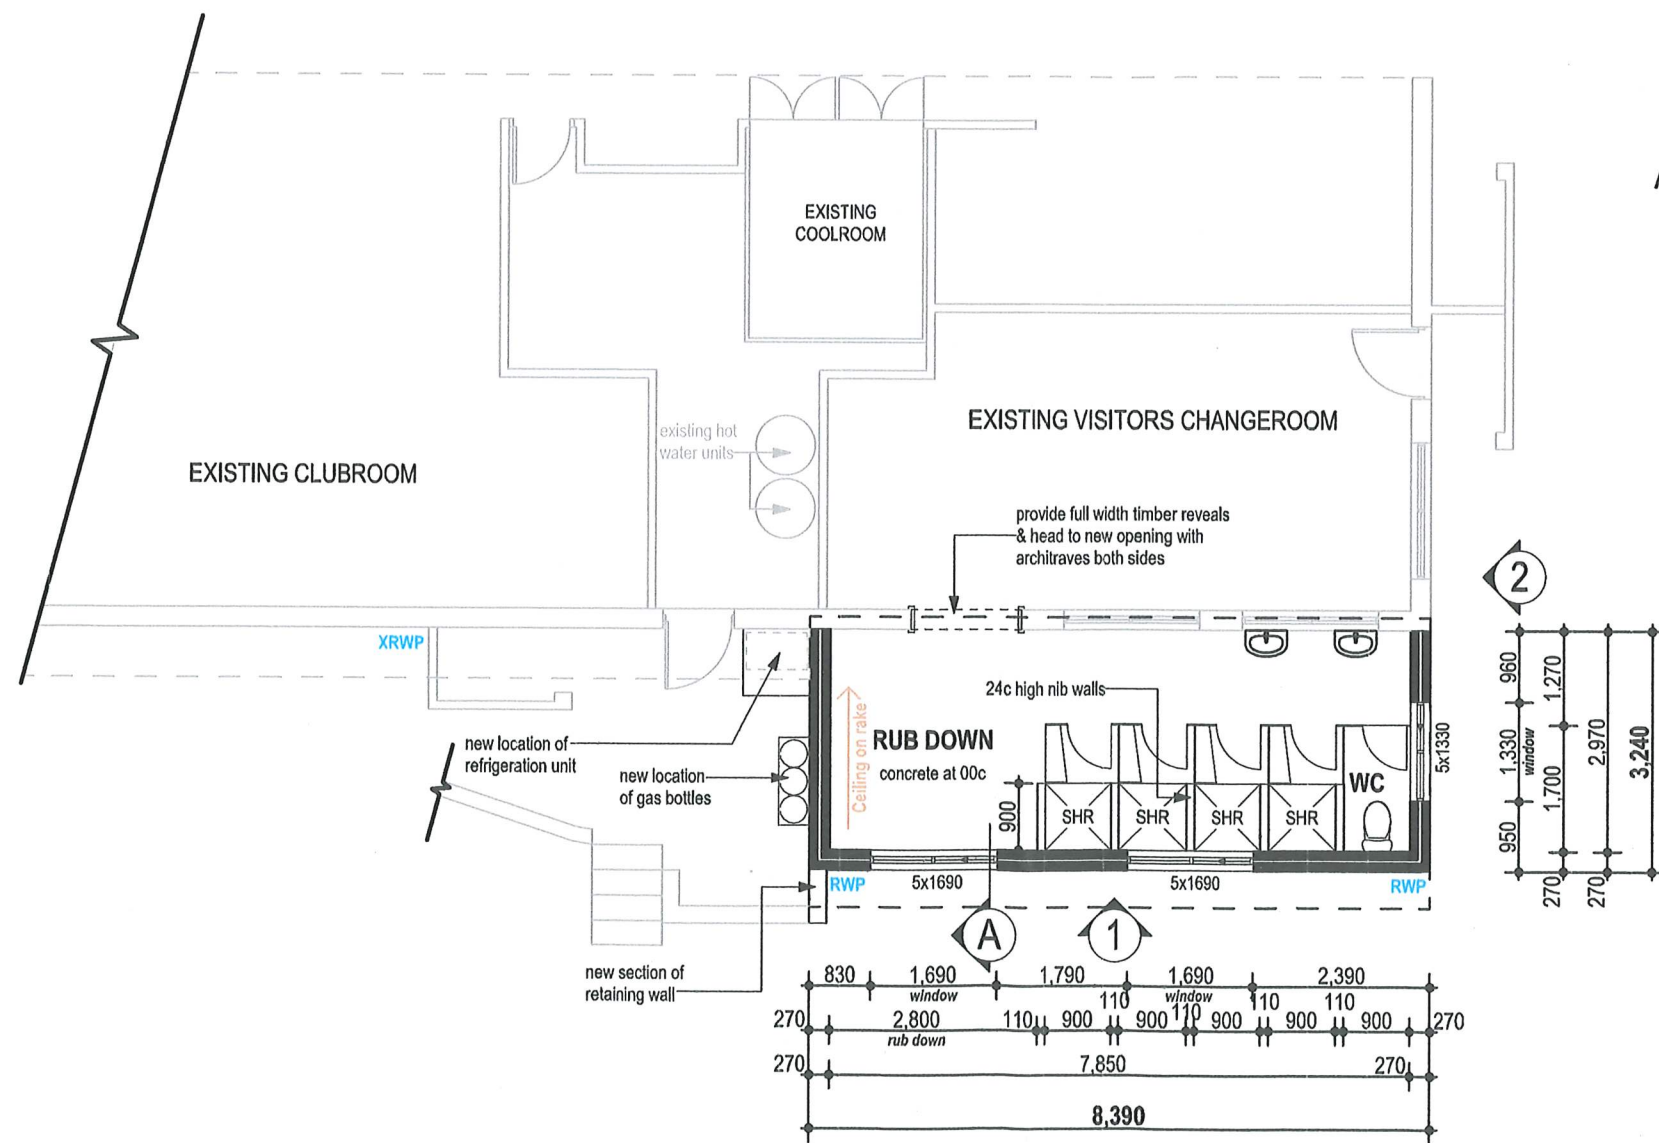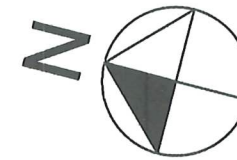

ADDITION
 A: 27.18 m²
 P: 23.26 m

Rev	Description	Date
SK3	REQUESTED CHANGES BY CLINT POYNTON ON 11/12/19	11/12/19
SK2	AMENDMENTS AS DISCUSSED WITH JOHN CAMPBELL	9/10/19
SK1	ISSUE FOR CLIENT COMMENT	11/9/19

Project
PROPOSED ADDITION AT EADON CLARKE RESERVE, SPALDING, GERALDTON.

Client
BRIGADES FOOTBALL CLUB

Drawing title
PROPOSED FLOOR PLAN

TEAKLE & LALOR
 building design and drafting consultants

Address: G1/219 Foreshore Drive, Geraldton.
 Phone: (08) 9964 1882
 Email: t1@teakleandlador.com.au
 Website: www.teakleandlador.com.au

PROPOSED FLOOR PLAN SCALE 1:100

Job number	19073	Scale	1:100
Drawn by	Joseph Iaria	Sheet number.	Revision
Sheet size	A3	4 OF 5	SK3