



SCALE 1:200 @A3

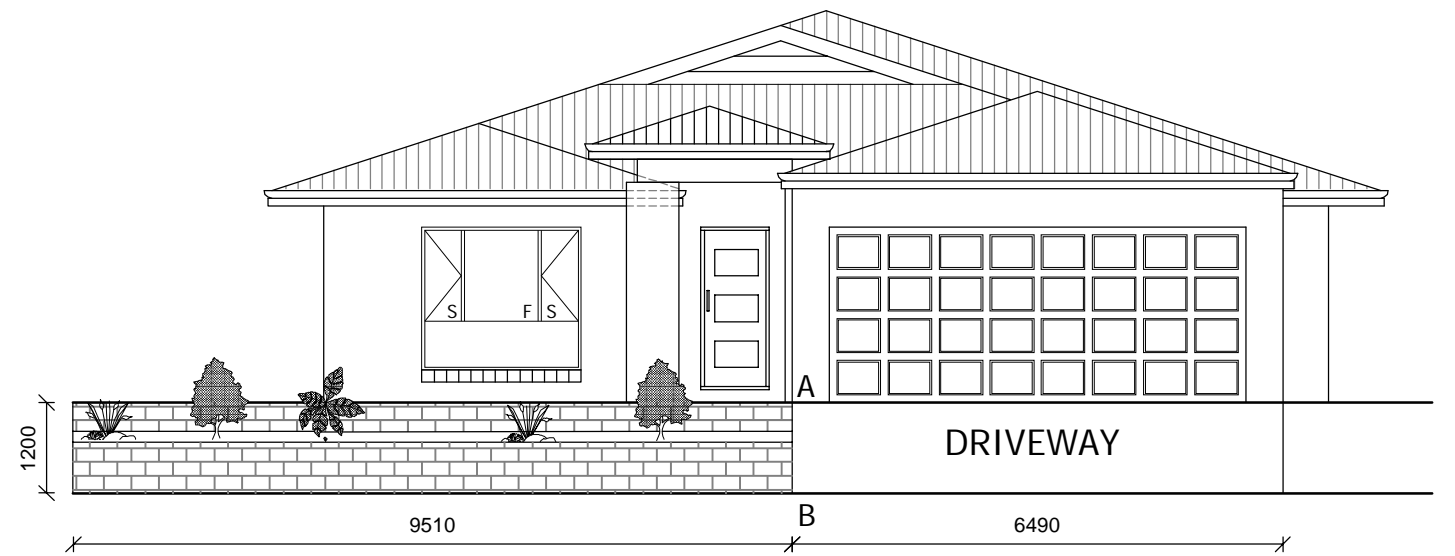


FRONT ELEVATION

SCALE 1:100 @A3

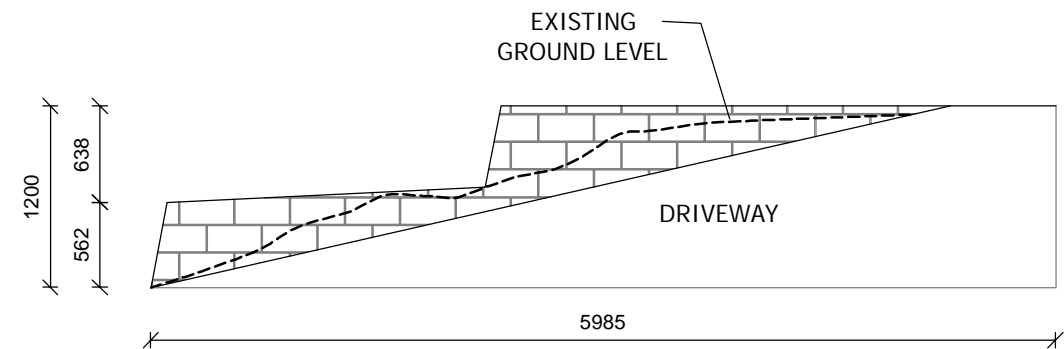

SECTION A - B

SCALE 1:50 @A3

 

REVISION		
1	AMENDMENTS TO RETAINING WALL	11/02/10
0	ORIGINAL ISSUE	15/12/09

COMPANY DETAILS

PHONE:
E-MAIL:

ADDRESS
23 DUKE STREET
BATAVIA
GERALDTON W.A. 6530

CLIENT
JOHN & FRAN CITIZEN
DRAWING TITLE
RETAINING WALL

SCALE
AS SHOWN @A3
DATE
11/02/10
JOB No.
CGG001-09

REVISION
1
DRAWING No.
1 OF 1