



Whilst all care has been taken in the preparation of this data this information is provided as a guide only and no responsibility shall be taken for any omissions or errors in this document. The accuracy provided is not to be used for legal purposes but reference made to the original survey/certificates of title documents and legal versions of the Town Planning Schemes.


Lot 17 Horwood Road,
Deepdale

Scale : 1:2000


Date: 19/01/2016



- 1 - Stockpiling of manure
2 - Shed where vehicles are stored
3 - Car parking area (when required)
4 - Vehicle access point to site x 2
* - Location of rubbish bins

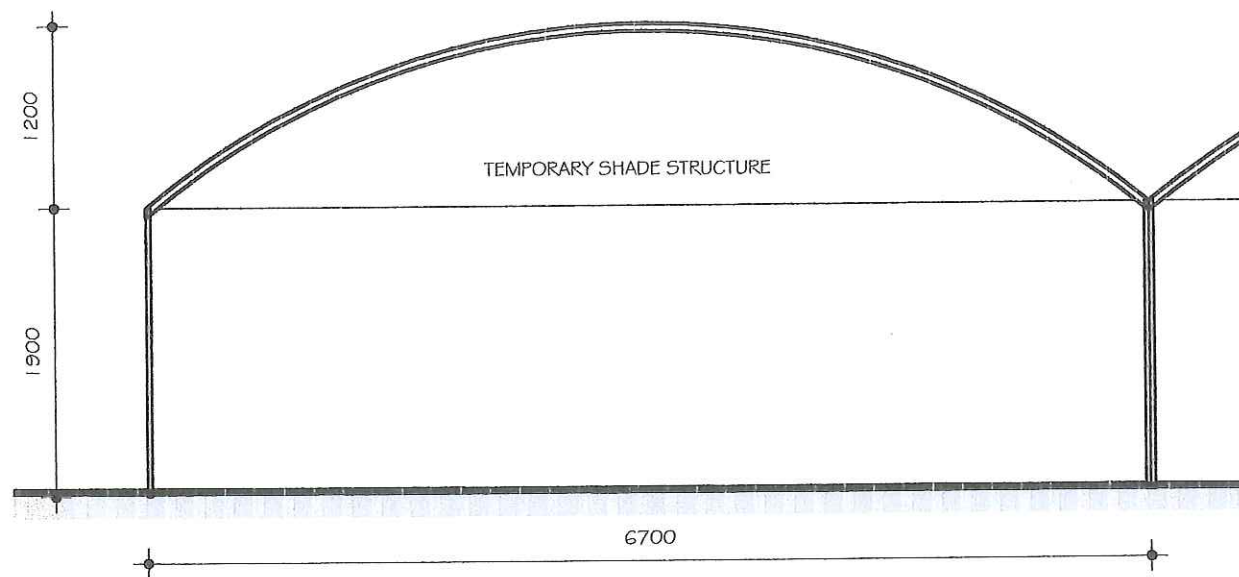

1 SITE PLAN
1 : 1000

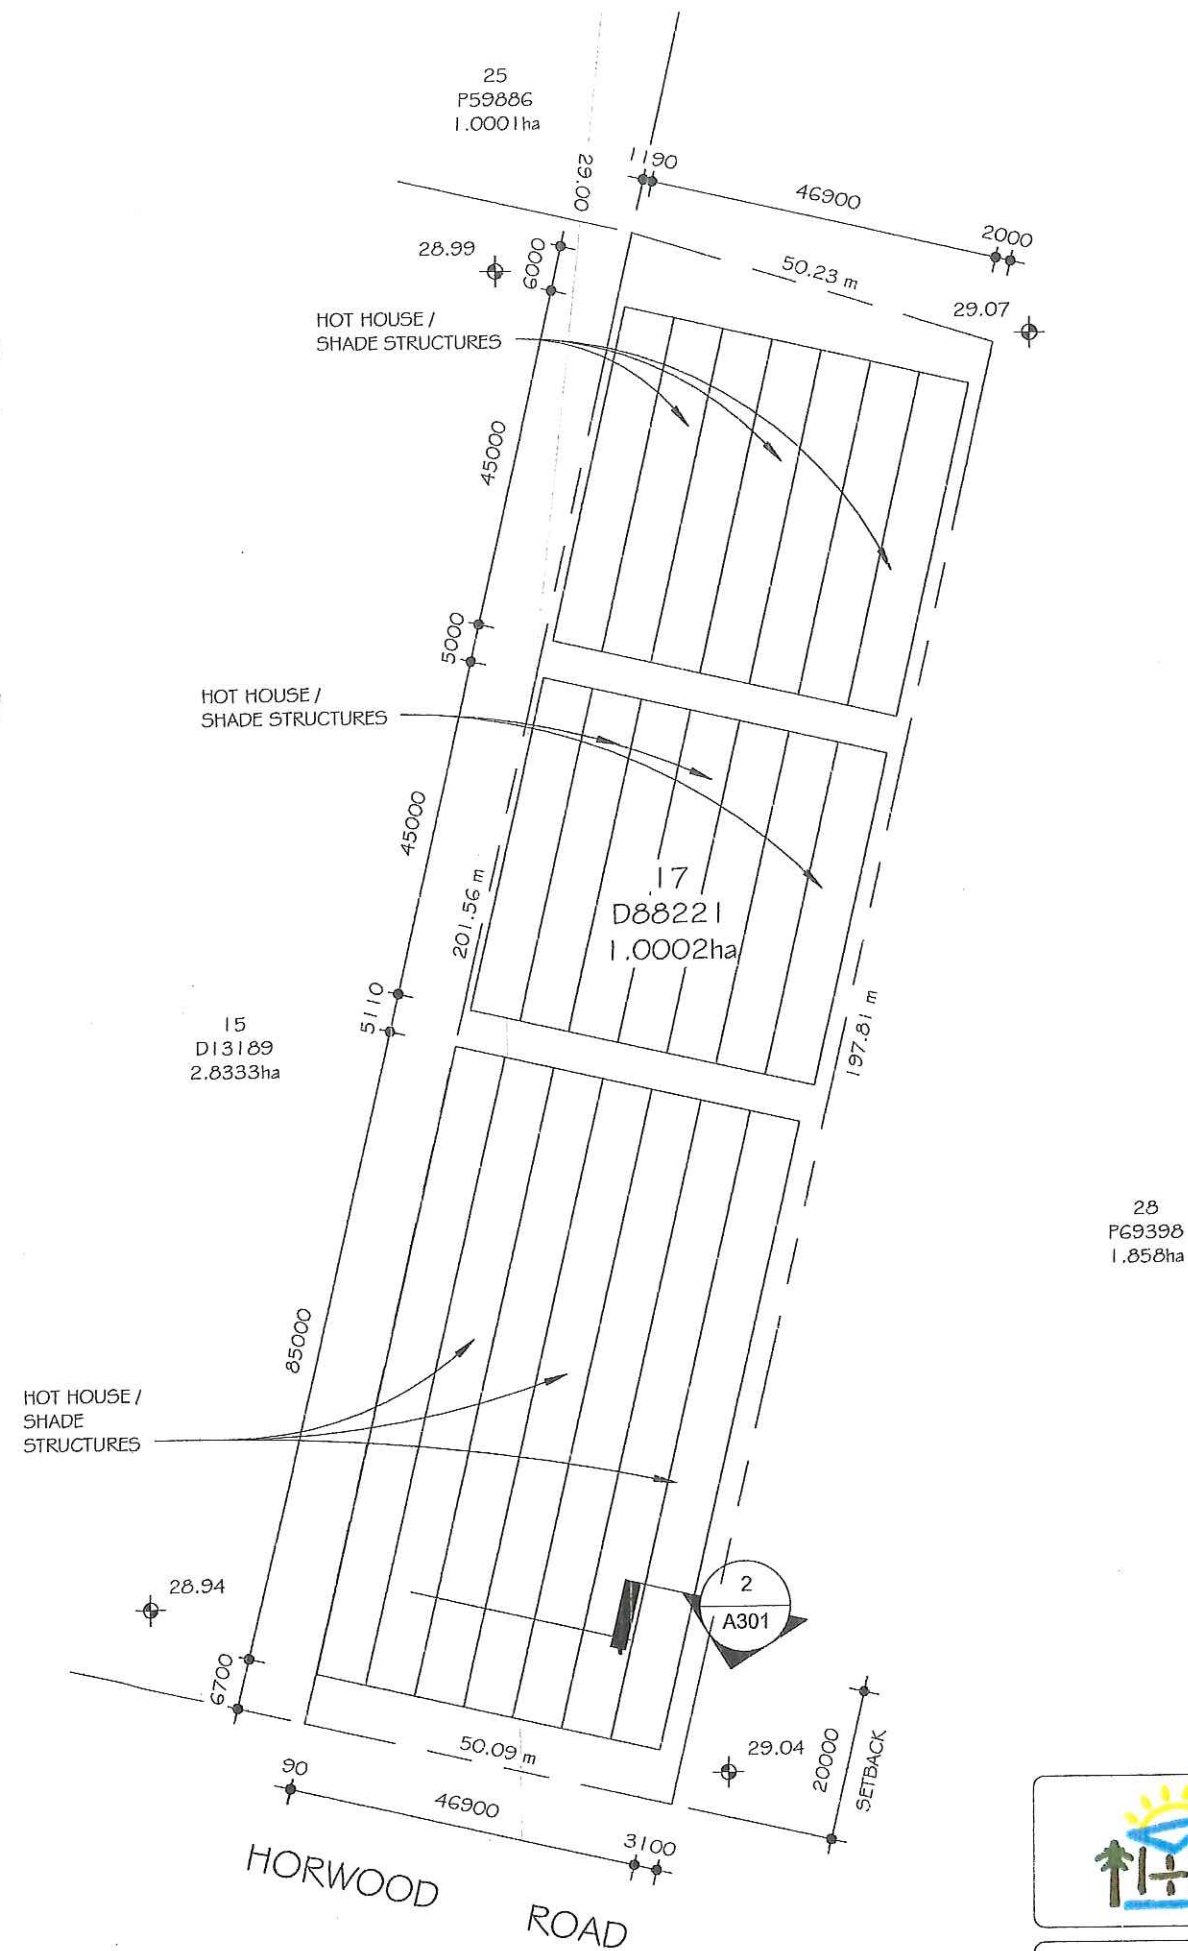

PETER GOODE
Eco Building & Design
GERALDTON W.A.

CLIENT: V. Nguyen
LOT 17 - 221, HORWOOD ROAD
DEEPDALE

TITLE: INTENSIVE AGRICULTURE PLAN REV 1
DRAWING No A301 SITE PLAN 9/2/2016

Rev	Date	Revisions
1	9/2/2016	PRELIMINARY PLANS