


APARTMENT AREA SCHEDULE:

APARTMENT	133 m ²
COURTYARD	32 m ²
STORE	5 m ²
TOTAL	170 m ²

GROUND FLOOR PLAN LOT 64 FORESHORE DRIVE, GERALDTON

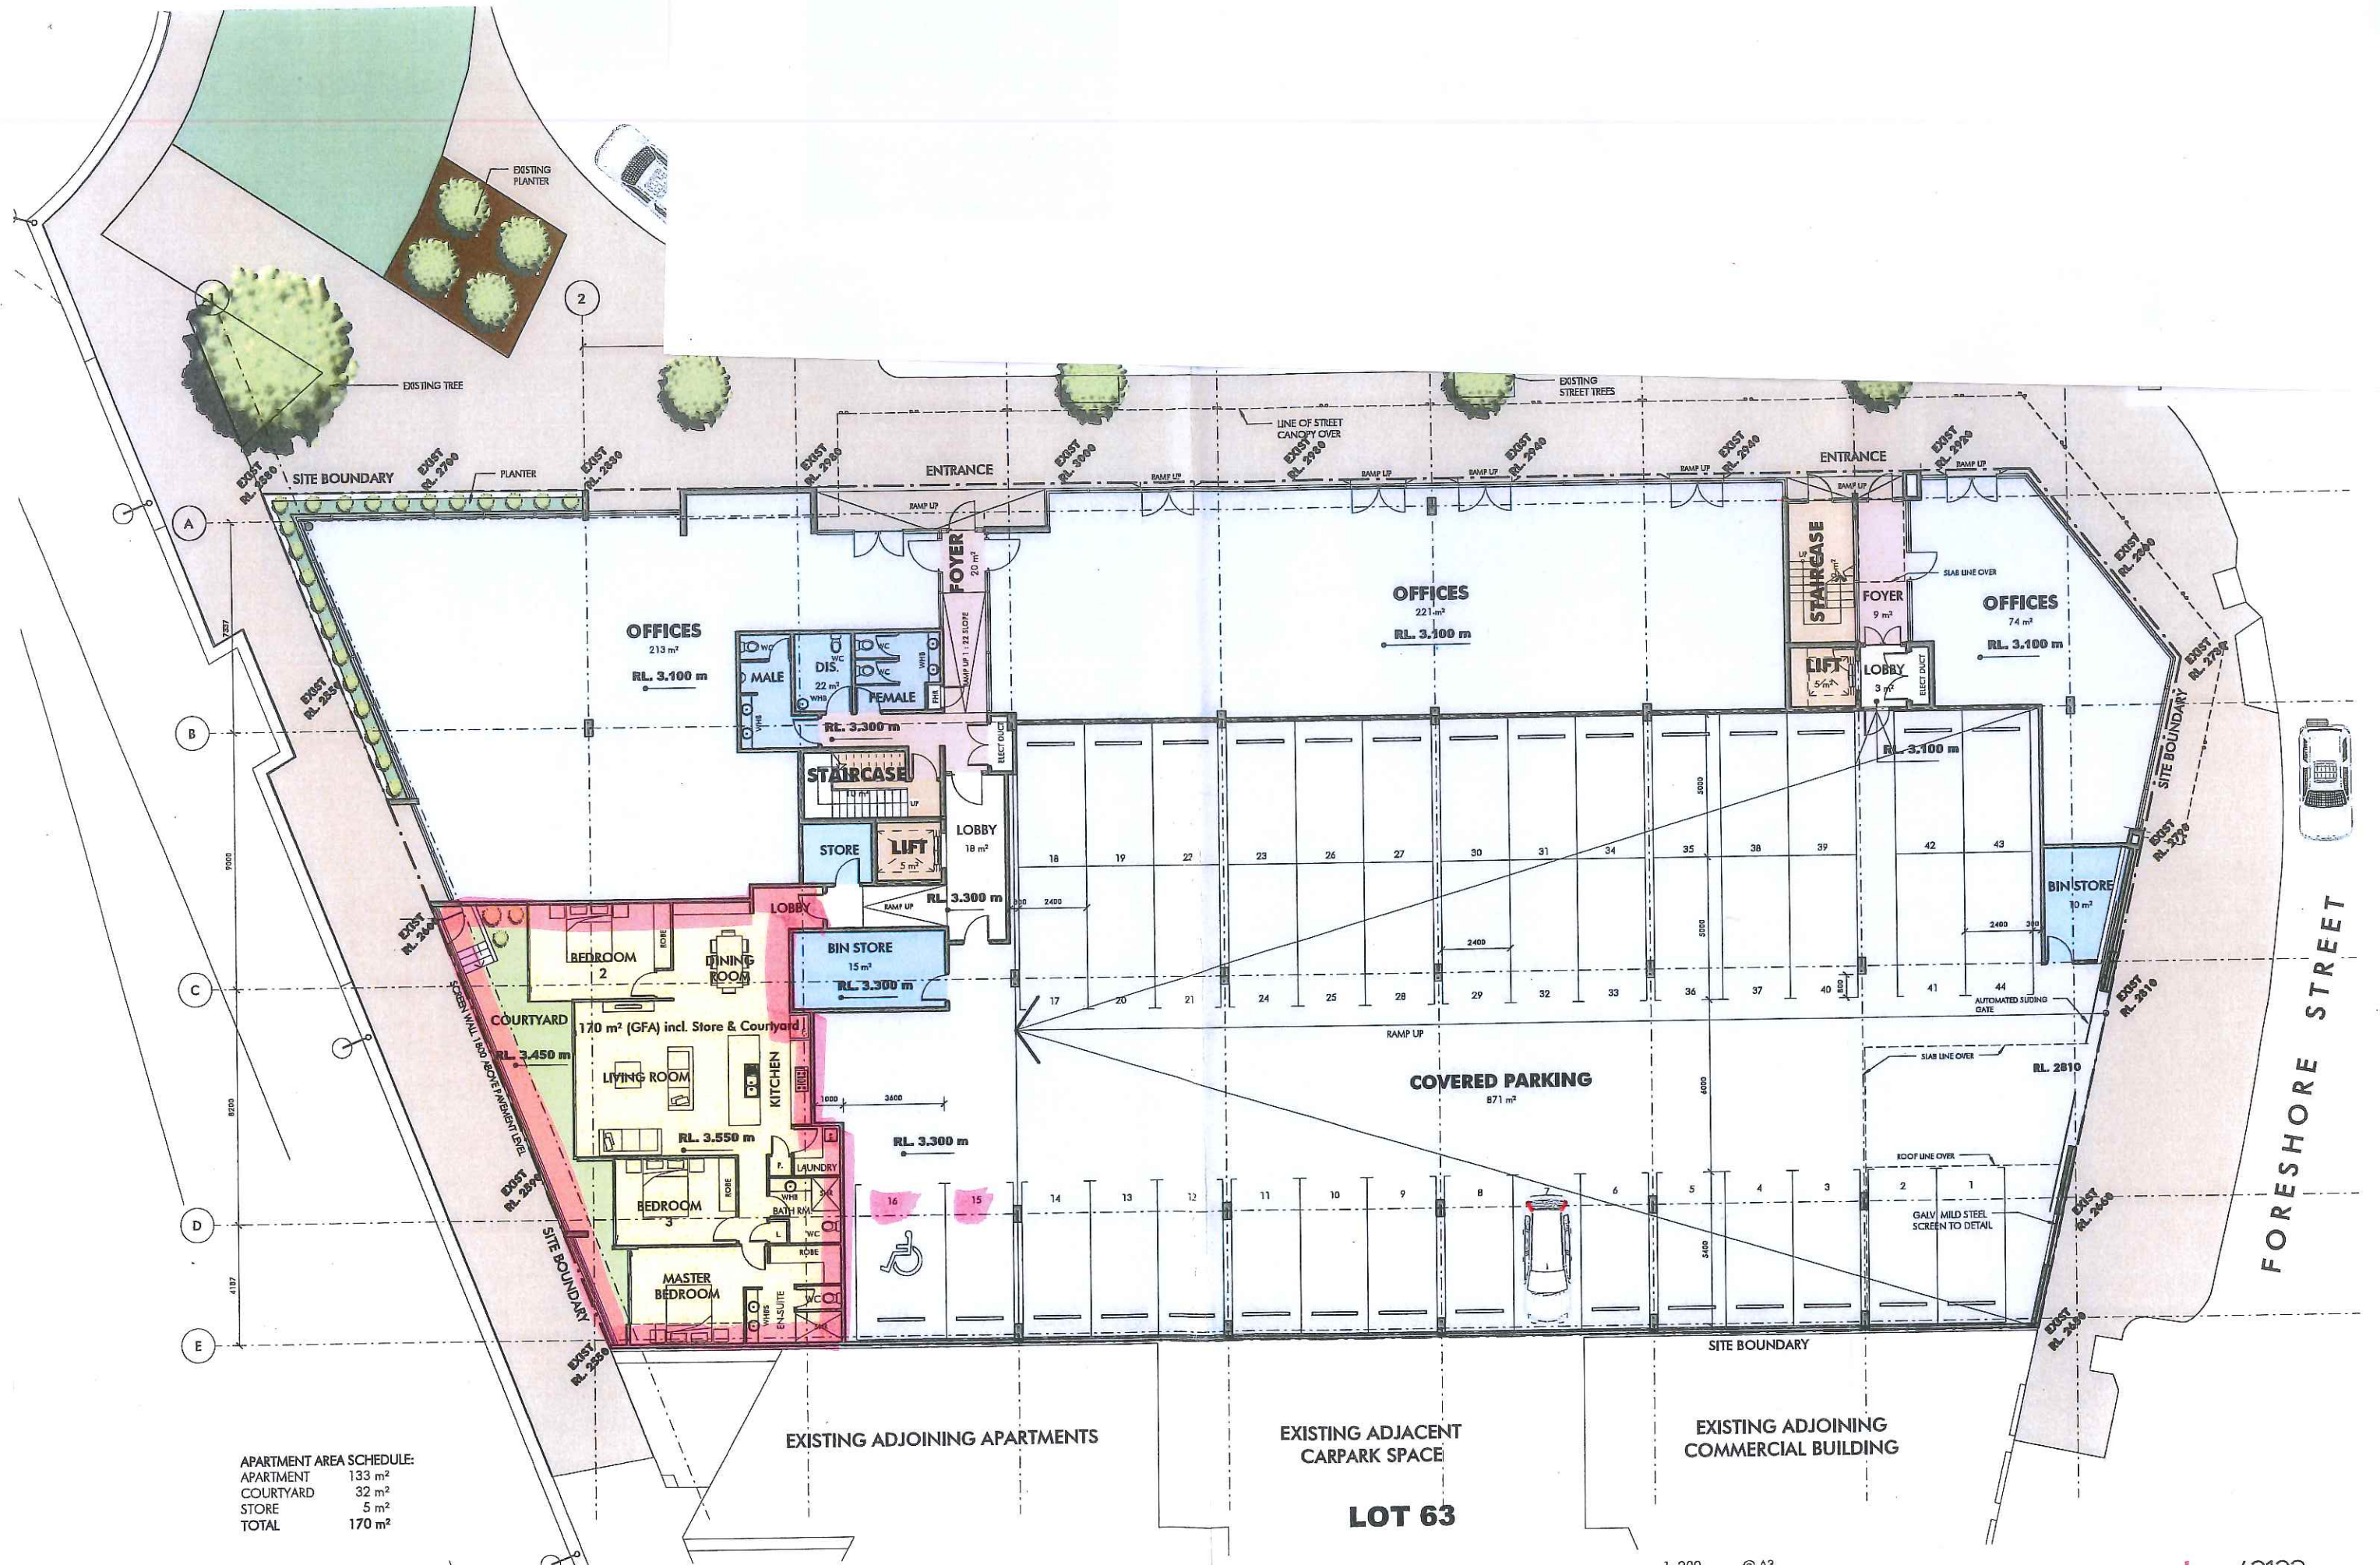

PATH: P:\42123 Lot 64 Foreshore Drive Geraldton\08 CAD\Revit\Central File

SCALE: 1:200 @ A3
1:100 @ A1
DATE 03/26/08

Hames Sharley | 42123 DA 01