

1

2

3

4

5

6

A

B

C

D

E

F

A


B

C

D

E

F

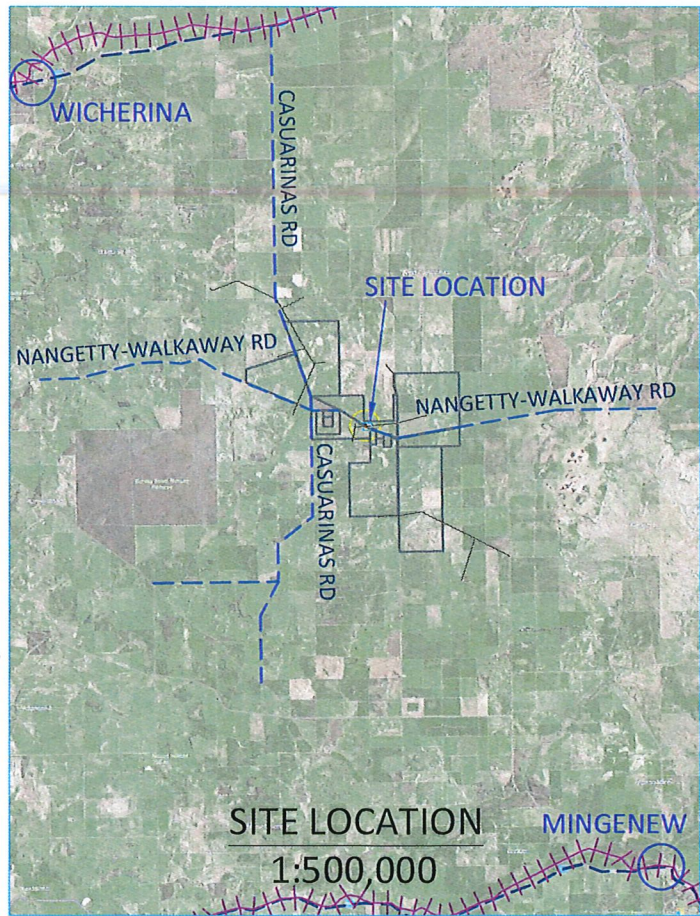

GENERAL NOTES

1. ALL OPTIC FIBRE CONSTRUCTION IS TO BE IN ACCORDANCE WITH CLIENT SPECIFICATIONS, LOCAL AUTHORITY, AND AUSTRALIAN STANDARDS.
2. DIAL BEFORE YOU DIG PLANS MUST BE REVIEWED AND ALL UNDERGROUND ASSETS LOCATED PRIOR TO GROUND BREAKING ACTIVITIES.
3. REPORT ALL HAZARDS AND INCIDENTS TO YOUR SUPERVISOR.
4. THE CONSTRUCTION DIRECTIONS ON THIS PLAN MUST BE FOLLOWED WITHOUT VARIATION. IF THE ACTUAL WORK DIFFERS FROM THAT WHICH IS INDICATED ON THIS PLAN, SUCH WORK MAY BE DEEMED ILLEGAL INSTALLATION BY THE LANDOWNERS / AUTHORITY / COUNCIL. IN THIS EVENT THE WORK MAY NEED TO BE REMOVED (INCLUDING PIT & PIPE) AND REDONE AT THE CONSTRUCTORS COST. PLEASE CONTACT YOUR PROJECT SUPERVISOR BEFORE EXECUTING ANY VARIATION IN THE FIELD. A RE NOTIFICATION MAY BE REQUIRED TO COUNCIL BEFORE SUCH A VARIATION CAN PROCEED IN THE FIELD.
5. CAUTION: UNDERGROUND POWER & GAS MAY BE PRESENT IN AREA.
6. ALL DISTANCES ARE SURFACE MEASUREMENTS UNLESS OTHERWISE INDICATED.
7. ALL MEASUREMENTS IN METRES UNLESS OTHERWISE INDICATED.

LEGEND

- DESIGN LINE
- CADASTRE
- EXISTING TELSTRA
- FENCELINE
- LGA BOUNDARY
- AERIAL LINE

MGA94-50

ALL COORDINATES REFER TO GDA94 (LL84 FOR LAT/LONG) UNLESS OTHERWISE NOTED

INFRASTRUCTURE

PROPOSED AARNET 8-PIT 5-PIT New Pit MARKER

EXISTING AARNET 8 5

EXIST. THIRD PARTY 8 5

Manhole

PRINT ON A3

VEGETATION BARRIER

HERITAGE LISTED

RESTRICTED ACCESS

DO NOT SCALE

Australian Academic and Research Network Infrastructure Development Group

Ph: +61 2 6222 3530

PO Box 5519, Chatswood NSW 1515




WARNING




THIS PLAN CONTAINS COMMERCIAL SENSITIVE INFORMATION AND IS TO BE TREATED ACCORDINGLY NO SUCH INFORMATION IS TO BE PASSED ON TO OTHER PARTIES WITHOUT THE WRITTEN CONSENT OF THE AARNET ORGANISATION

CONCEPT DESIGN

[CIVILS-1925] M2P
CEV - WEST CASUARINAS
SITE LOCATION

DWG NO. AARNET - CIVILS-1925 - 0001 ISSUE NO. 1 SHEET: 1 OF

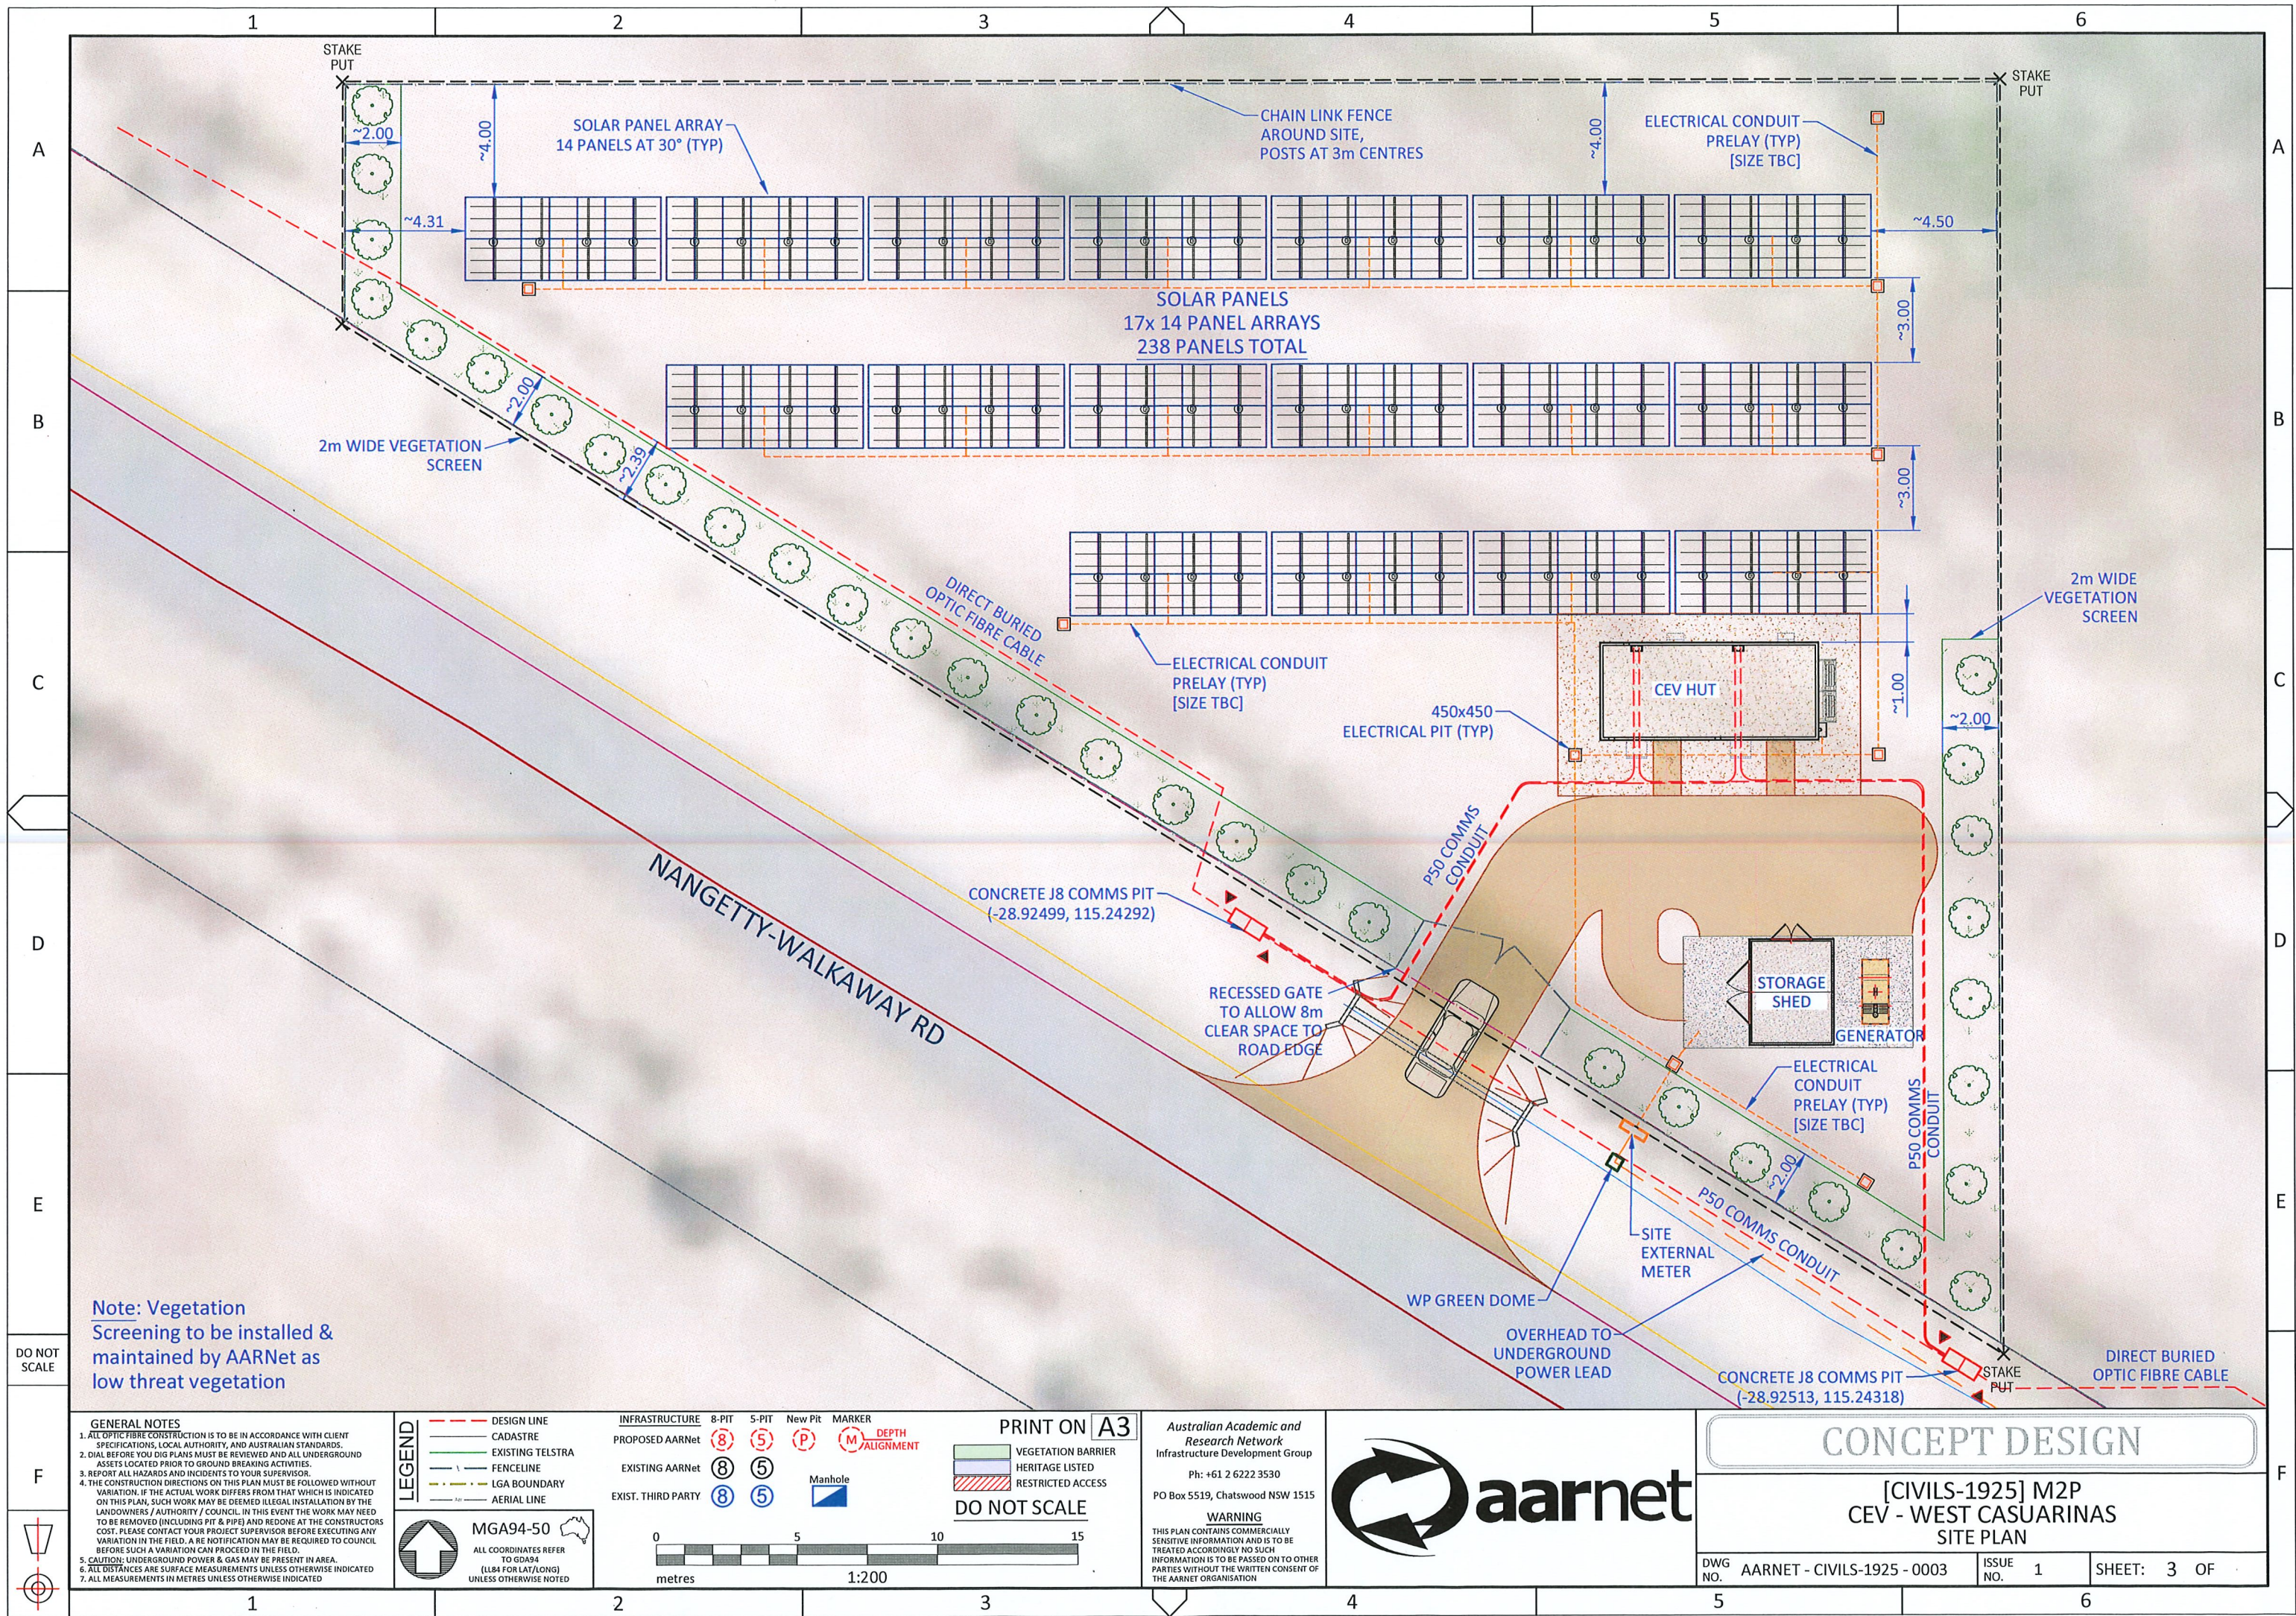

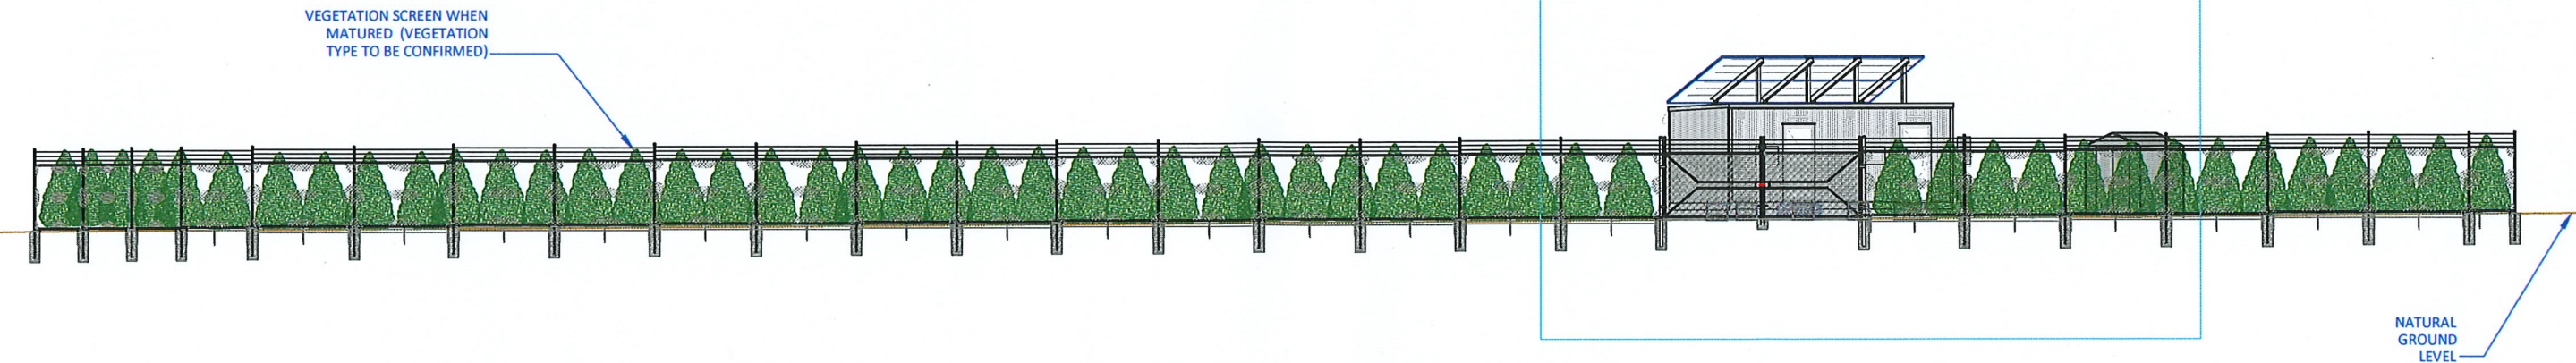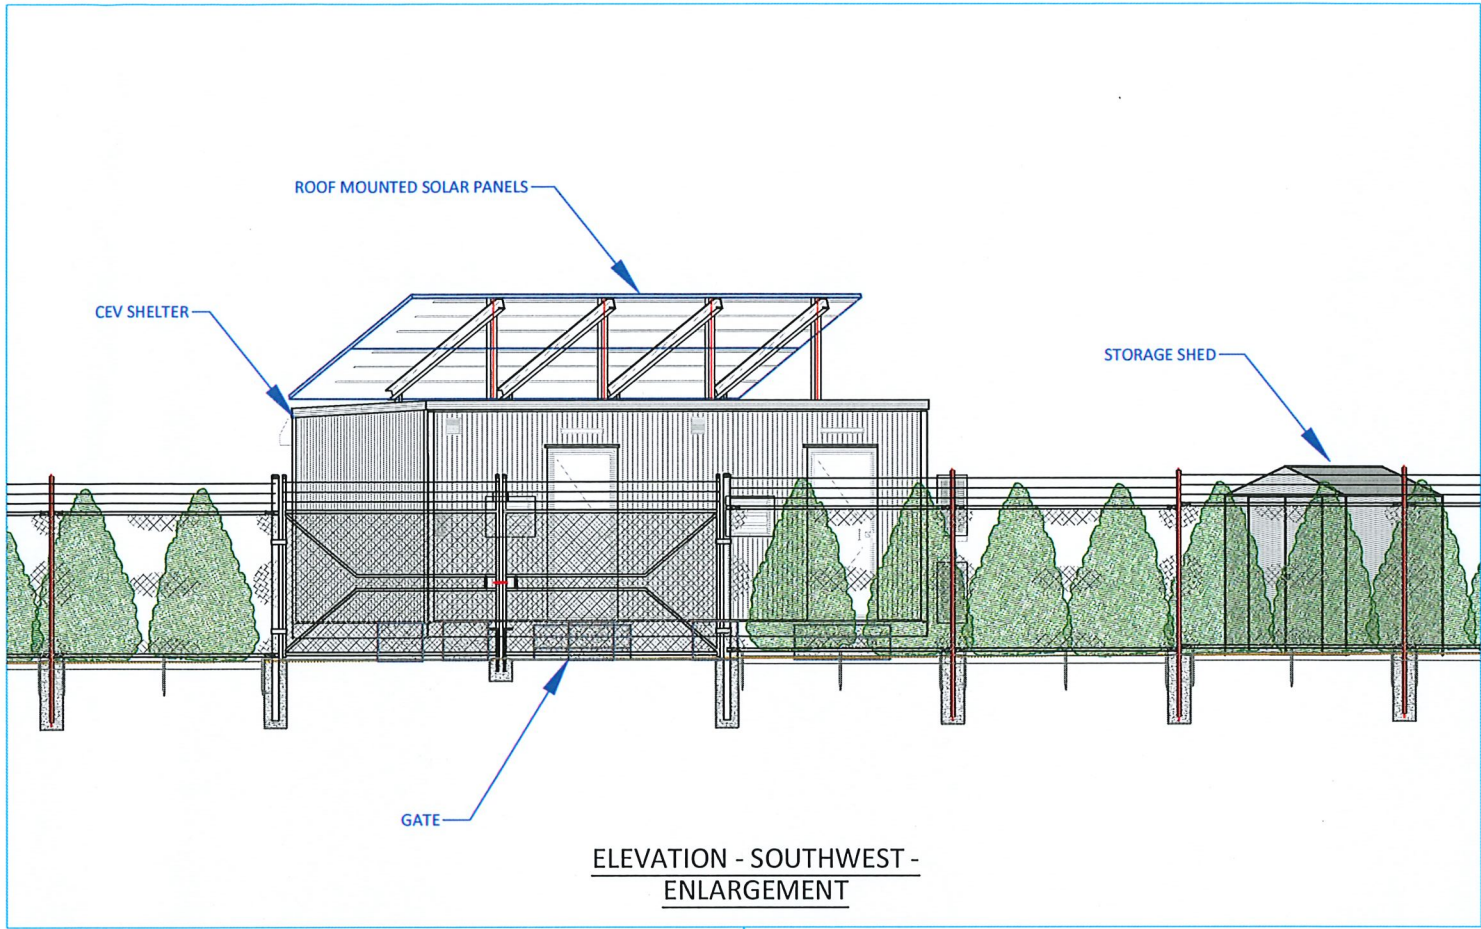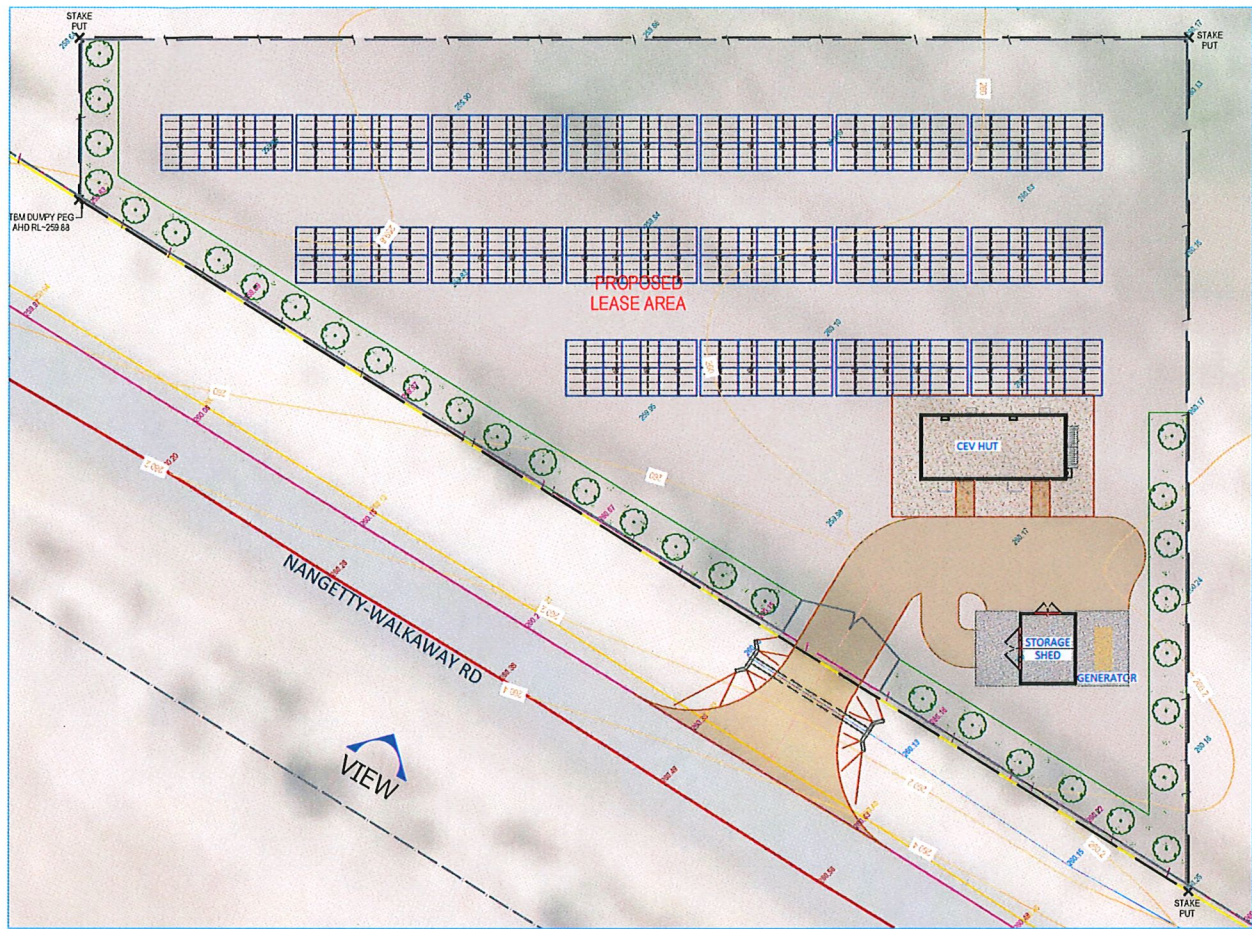

ELEVATION - SOUTHWEST
(ROADSIDE) VIEW

DO NOT
SCALE

F

GENERAL NOTES

1. ALL OPTIC FIBRE CONSTRUCTION IS TO BE IN ACCORDANCE WITH CLIENT SPECIFICATIONS, LOCAL AUTHORITY, AND AUSTRALIAN STANDARDS.
2. DIAL BEFORE YOU DIG PLANS MUST BE REVIEWED AND ALL UNDERGROUND ASSETS LOCATED PRIOR TO GROUND BREAKING ACTIVITIES.
3. REPORT ALL HAZARDS AND INCIDENTS TO YOUR SUPERVISOR.
4. THE CONSTRUCTION DIRECTIONS ON THIS PLAN MUST BE FOLLOWED WITHOUT VARIATION. IF THE ACTUAL WORK DIFFERS FROM THAT WHICH IS INDICATED ON THIS PLAN, SUCH WORK MAY BE DEEMED ILLEGAL INSTALLATION BY THE LANDOWNERS / AUTHORITY / COUNCIL. IN THIS EVENT THE WORK MAY NEED TO BE REMOVED (INCLUDING PIT & PIPE) AND REDONE AT THE CONSTRUCTORS COST. PLEASE CONTACT YOUR PROJECT SUPERVISOR BEFORE EXECUTING ANY VARIATION IN THE FIELD. A RE NOTIFICATION MAY BE REQUIRED TO COUNCIL BEFORE SUCH A VARIATION CAN PROCEED IN THE FIELD.
5. CAUTION: UNDERGROUND POWER & GAS MAY BE PRESENT IN AREA.
6. ALL DISTANCES ARE SURFACE MEASUREMENTS UNLESS OTHERWISE INDICATED.
7. ALL MEASUREMENTS IN METRES UNLESS OTHERWISE INDICATED.

LEGEND

- DESIGN LINE
- CADASTRE
- EXISTING TELSTRA
- FENCELINE
- LGA BOUNDARY
- AERIAL LINE

MGA94-50

ALL COORDINATES REFER TO GDA94 (L94 FOR LAT/LONG) UNLESS OTHERWISE NOTED

INFRASTRUCTURE

PROPOSED AARNet 8-PIT 5-PIT New Pit MARKER

EXISTING AARNet 8 5

EXIST. THIRD PARTY 8 5

Manhole

VEGETATION BARRIER

HERITAGE LISTED

RESTRICTED ACCESS

DO NOT SCALE

PRINT ON A3

DO NOT SCALE

Australian Academic and Research Network Infrastructure Development Group

Ph: +61 2 6222 3530

PO Box 5519, Chatswood NSW 1515




WARNING

THIS PLAN CONTAINS COMMERCIAL SENSITIVE INFORMATION AND IS TO BE TREATED ACCORDINGLY NO SUCH INFORMATION IS TO BE PASSED ON TO OTHER PARTIES WITHOUT THE WRITTEN CONSENT OF THE AARNET ORGANISATION


CONCEPT DESIGN

[CIVILS-1925] M2P
CEV - WEST CASUARINAS
ELEVATION - SOUTHWEST (ROADSIDE) VIEW


DWG NO. AARNET - CIVILS-1925 - 005 ISSUE NO. 1 SHEET: 5 OF

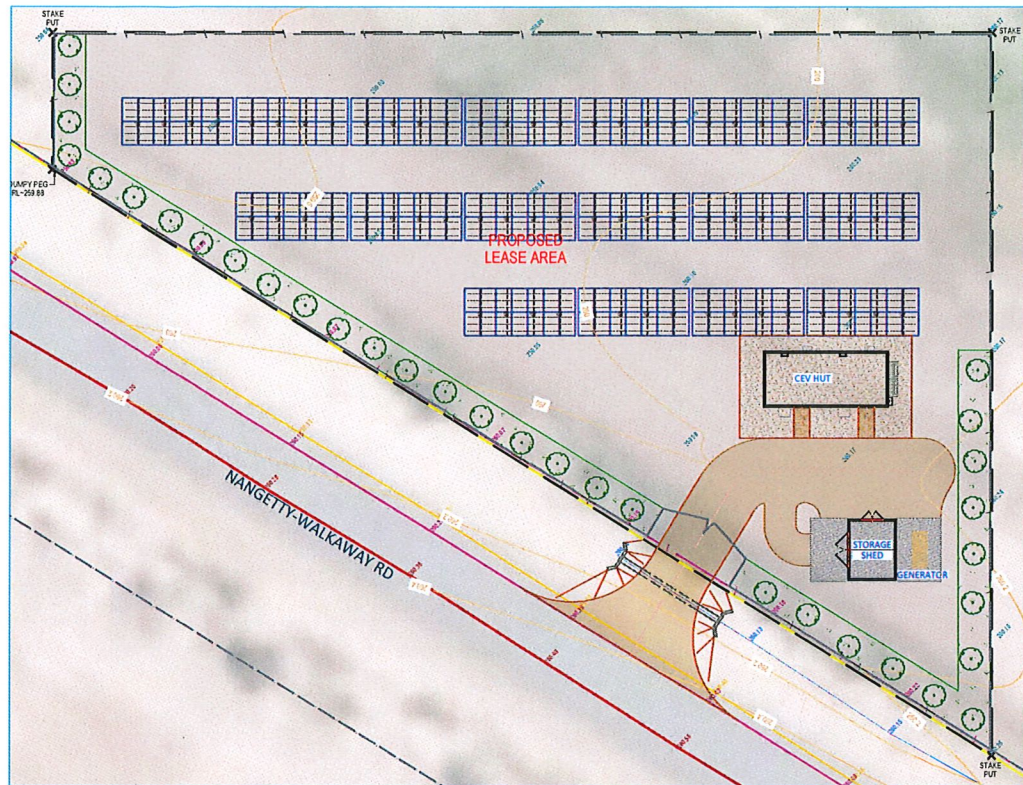

VIEW

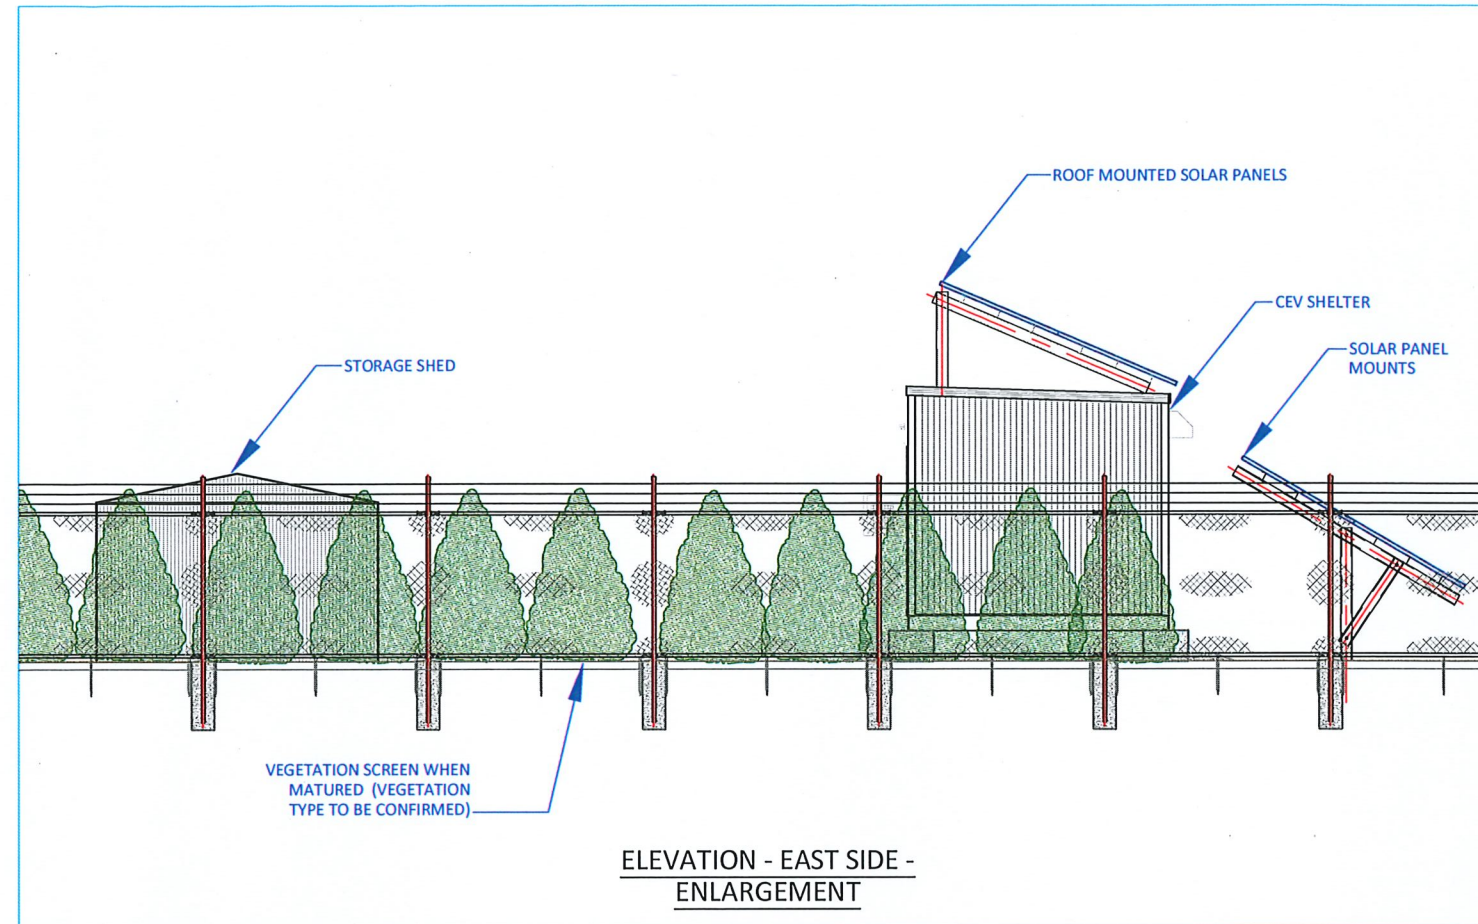

ELEVATION - EAST SIDE -
ENLARGEMENT

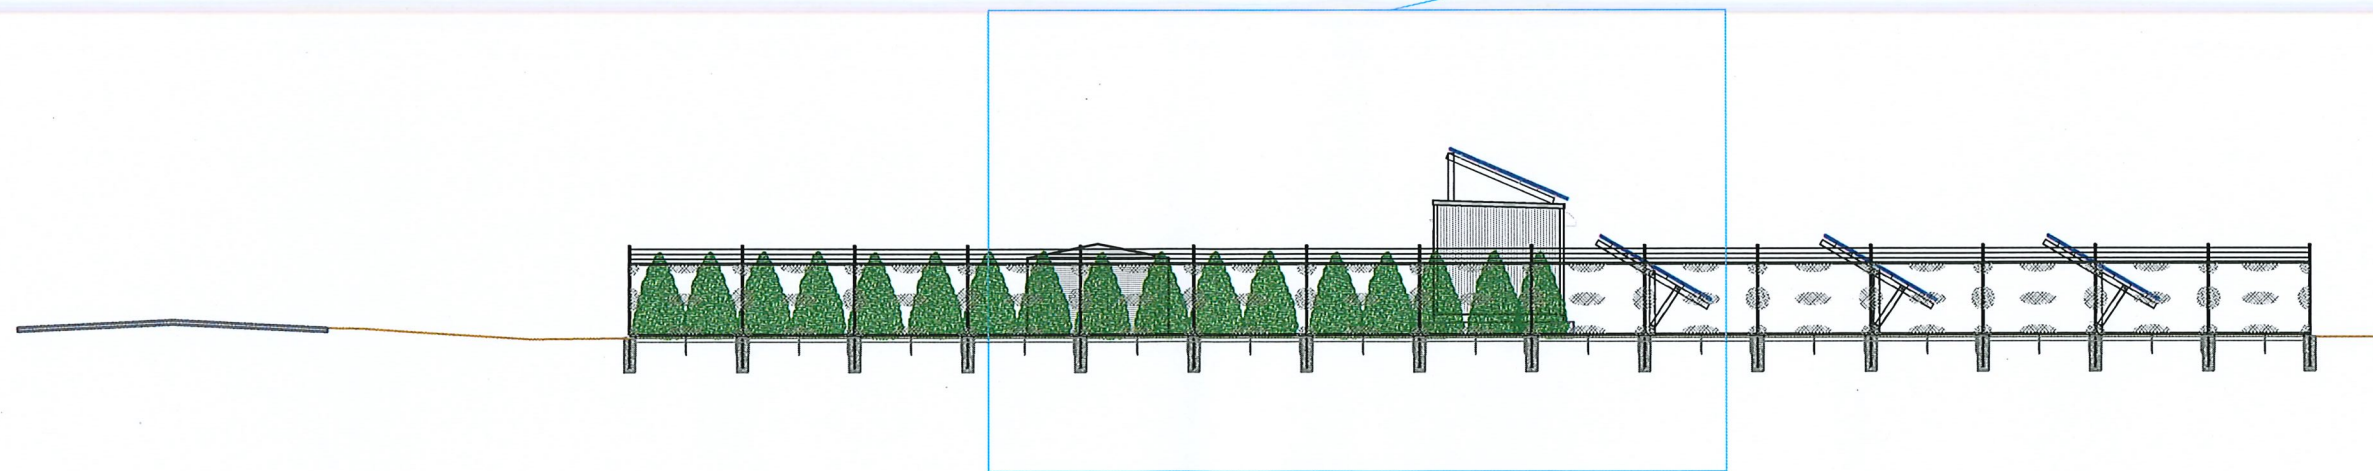

ELEVATION - EAST SIDE VIEW

DO NOT
SCALE

GENERAL NOTES

1. ALL OPTIC FIBRE CONSTRUCTION IS TO BE IN ACCORDANCE WITH CLIENT SPECIFICATIONS, LOCAL AUTHORITY, AND AUSTRALIAN STANDARDS.
2. DIAL BEFORE YOU DIG PLANS MUST BE REVIEWED AND ALL UNDERGROUND ASSETS LOCATED PRIOR TO GROUND BREAKING ACTIVITIES.
3. REPORT ALL HAZARDS AND INCIDENTS TO YOUR SUPERVISOR.
4. THE CONSTRUCTION DIRECTIONS ON THIS PLAN MUST BE FOLLOWED WITHOUT VARIATION. IF THE ACTUAL WORK DIFFERS FROM THAT WHICH IS INDICATED ON THIS PLAN, SUCH WORK MAY BE DEEMED ILLEGAL INSTALLATION BY THE LANDOWNERS / AUTHORITY / COUNCIL. IN THIS EVENT THE WORK MAY NEED TO BE REMOVED (INCLUDING PIT & PIPE) AND REDONE AT THE CONSTRUCTORS COST. PLEASE CONTACT YOUR PROJECT SUPERVISOR BEFORE EXECUTING ANY VARIATION IN THE FIELD. A RE NOTIFICATION MAY BE REQUIRED TO COUNCIL BEFORE SUCH A VARIATION CAN PROCEED IN THE FIELD.
5. CAUTION: UNDERGROUND POWER & GAS MAY BE PRESENT IN AREA.
6. ALL DISTANCES ARE SURFACE MEASUREMENTS UNLESS OTHERWISE INDICATED.
7. ALL MEASUREMENTS IN METRES UNLESS OTHERWISE NOTED.

LEGEND



DESIGN LINE
CADASTRE
EXISTING TELSTRA
FENCELINE
LGA BOUNDARY
AERIAL LINE

MGA94-50
ALL COORDINATES REFER TO GD94 (LL94 FOR LAT/LONG) UNLESS OTHERWISE NOTED

INFRASTRUCTURE
PROPOSED AARNET
EXISTING AARNET
EXIST. THIRD PARTY

8-PIT
5-PIT
New Pit
MARKER

DEPTH ALIGNMENT
Manhole

PRINT ON A3
VEGETATION BARRIER
HERITAGE LISTED
RESTRICTED ACCESS
DO NOT SCALE

Australian Academic and Research Network
Infrastructure Development Group
Ph: +61 2 6222 3530
PO Box 5519, Chatswood NSW 1515


WARNING
THIS PLAN CONTAINS COMMERCIAL SENSITIVE INFORMATION AND IS TO BE TREATED ACCORDINGLY NO SUCH INFORMATION IS TO BE PASSED ON TO OTHER PARTIES WITHOUT THE WRITTEN CONSENT OF THE AARNET ORGANISATION



CONCEPT DESIGN


[CIVILS-1925] M2P
CEV - WEST CASUARINAS
ELEVATION - EAST SIDE VIEW

DWG NO. AARNET - CIVILS-1925 - 0006
ISSUE NO. 1
SHEET: 6 OF

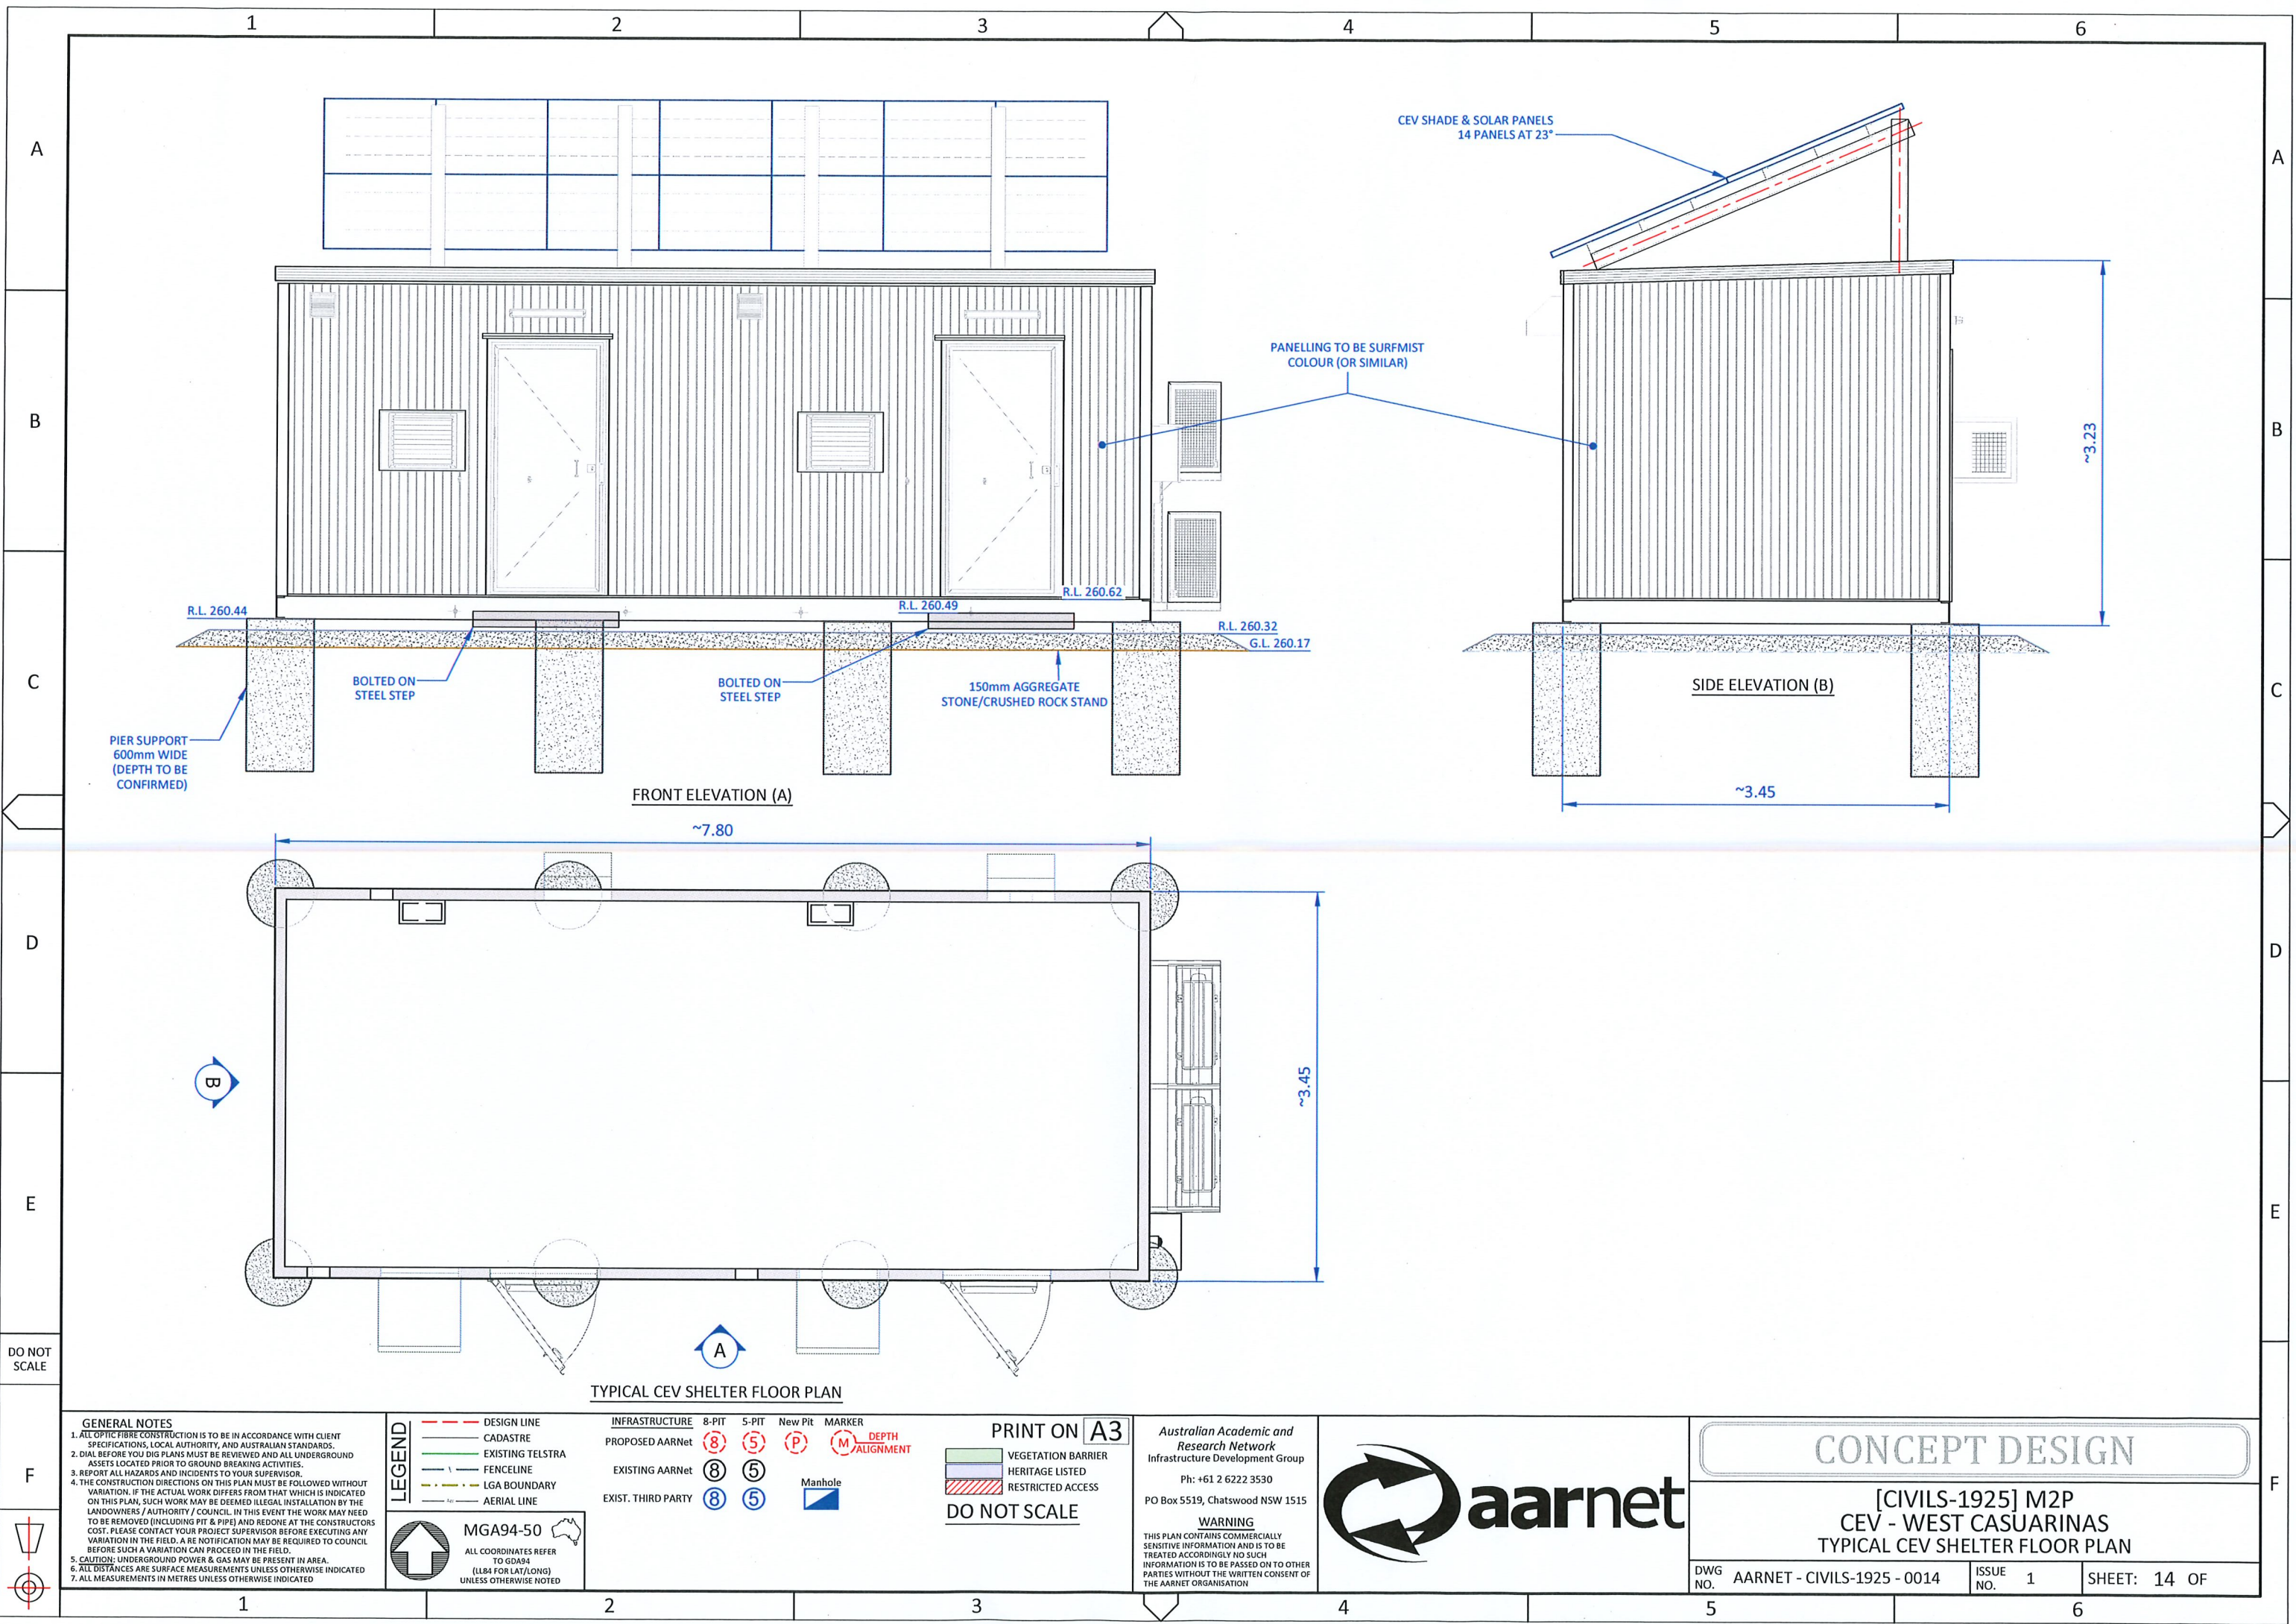

DO NOT SCALE

F

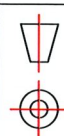

GENERAL NOTES

1. ALL OPTIC FIBRE CONSTRUCTION IS TO BE IN ACCORDANCE WITH CLIENT SPECIFICATIONS, LOCAL AUTHORITY, AND AUSTRALIAN STANDARDS.
2. DIAL BEFORE YOU DIG PLANS MUST BE REVIEWED AND ALL UNDERGROUND ASSETS LOCATED PRIOR TO GROUND BREAKING ACTIVITIES.
3. REPORT ALL HAZARDS AND INCIDENTS TO YOUR SUPERVISOR.
4. THE CONSTRUCTION DIRECTIONS ON THIS PLAN MUST BE FOLLOWED WITHOUT VARIATION. IF THE ACTUAL WORK DIFFERS FROM THAT WHICH IS INDICATED ON THIS PLAN, SUCH WORK MAY BE DEEMED ILLEGAL INSTALLATION BY THE LANDOWNERS / AUTHORITY / COUNCIL. IN THIS EVENT THE WORK MAY NEED TO BE REMOVED (INCLUDING PIT & PIPE) AND REDONE AT THE CONSTRUCTORS COST. PLEASE CONTACT YOUR PROJECT SUPERVISOR BEFORE EXECUTING ANY VARIATION IN THE FIELD. A RE NOTIFICATION MAY BE REQUIRED TO COUNCIL BEFORE SUCH A VARIATION CAN PROCEED IN THE FIELD.
5. CAUTION: UNDERGROUND POWER & GAS MAY BE PRESENT IN AREA.
6. ALL DISTANCES ARE SURFACE MEASUREMENTS UNLESS OTHERWISE INDICATED
7. ALL MEASUREMENTS IN METRES UNLESS OTHERWISE INDICATED

LEGEND

- DESIGN LINE
- CADASTRE
- EXISTING TELSTRA
- FENCELINE
- LGA BOUNDARY
- AERIAL LINE

MGA94-50

ALL COORDINATES REFER TO GD494 (LL84 FOR LAT/LONG) UNLESS OTHERWISE NOTED

INFRASTRUCTURE

	8-PIT	5-PIT	New Pit	MARKER
PROPOSED AARNet	(8)	(5)	(P)	(M) DEPTH ALIGNMENT
EXISTING AARNet	(8)	(5)		
EXIST. THIRD PARTY	(8)	(5)		

Manhole

PRINT ON A3

- VEGETATION BARRIER
- HERITAGE LISTED
- RESTRICTED ACCESS

DO NOT SCALE

Australian Academic and Research Network
Infrastructure Development Group
Ph: +61 2 6222 3530
PO Box 5519, Chatswood NSW 1515

WARNING

THIS PLAN CONTAINS COMMERCIAL SENSITIVE INFORMATION AND IS TO BE TREATED ACCORDINGLY NO SUCH INFORMATION IS TO BE PASSED ON TO OTHER PARTIES WITHOUT THE WRITTEN CONSENT OF THE AARNET ORGANISATION



CONCEPT DESIGN

[CIVILS-1925] M2P
CEV - WEST CASUARINAS
TYPICAL CEV SHELTER FLOOR PLAN

DWG NO.	AARNET - CIVILS-1925 - 0014	ISSUE NO.	1	SHEET: 14 OF
---------	-----------------------------	-----------	---	--------------