




CALCULATIONS	
TOTAL AREA LOT 2	32.4024ha
AREA SUBJECT TO APPLICATION	6.69 ha
CITY OF GREATER Geraldton LOCAL PLANNING SCHEME No 1 ZONING	RURAL
USE CLASS - TRANSPORT DEPOT	A*
*A - means that the use is not permitted unless the local government has exercised its discretion by granting development approval after giving notice in accordance with clause 64 of the deemed provisions.	

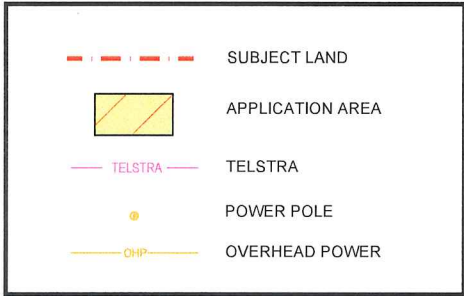

- NOTES:**
1. Dimensions and areas are subject to lot pre-calculation and survey.
 2. All service information as provided by relevant agencies and indicative only.
 3. The plan is prepared for the purposes of obtaining Development Approval with the City of Greater Geraldton and should not be used for any other purpose. No liability will be accepted where the plan is used for purposes other than that indicated.
 4. This plan is prepared using information provided by Landgate. The data extracted from Geospatial Databases is intended for informational purposes only.

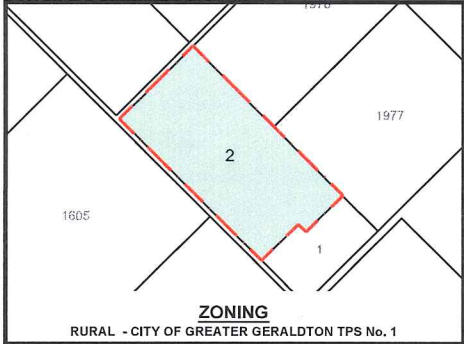

AERIAL PHOTOGRAPHY
SOURCE - LANDGATE - 2018 NTS

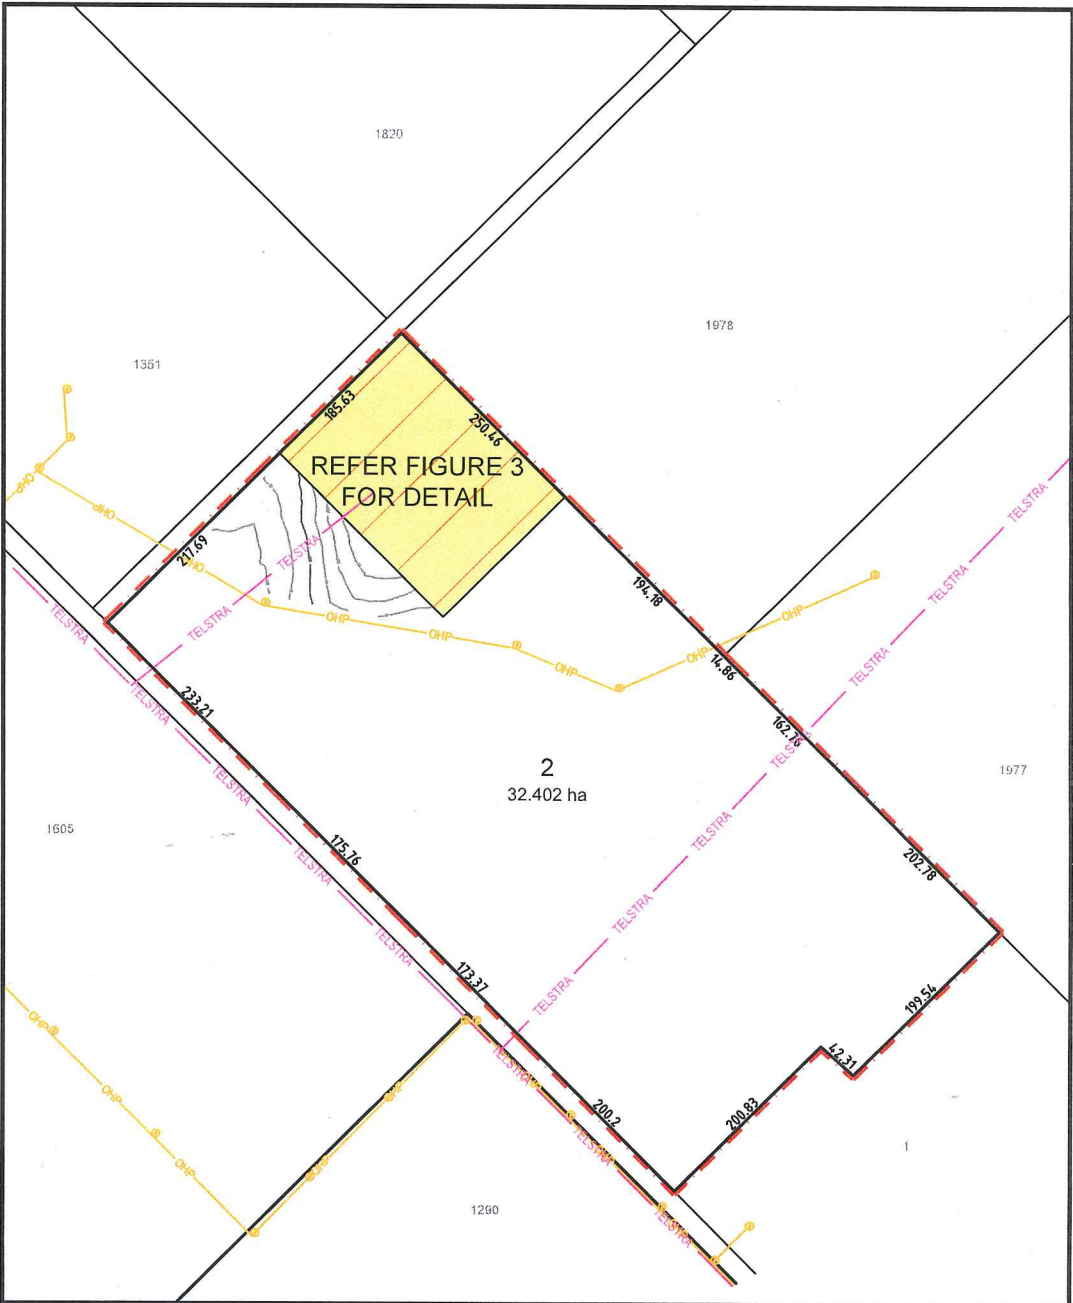

TITLE: SITE PLAN
LOT 2 ON PLAN 50171
ARTHUR ROAD
BOOTENAL

CLIENT:
S & K O'BRIEN

CERTIFICATE OF TITLE(S):
2679 / 428

DATE LAST MODIFIED:
06/02/2019

REV: DATE: DETAILS:
APPROVED:

DESIGNED: GMB
DRAWN: DSH

PLAN:

FIGURE 2



* This plan remains the property of Landwest and must not be used for any purpose other than which it was prepared for, in relation to the land duly described. Landwest accepts no responsibility for any losses or damages caused to any person/s who may use the information for a purpose for which it was not intended.

SCALE: 1 : 5000 @A3