


SITE DETAILS

ADDRESS: 21 MANNING PLACE UTAKARRA WA 6530
LOT AND PLAN NUMBER: LOT 73 P20099
LOCAL COUNCIL: CITY OF GREATER GERALDTON
SITE AREA: 4206 m²
SITE COVERAGE: 14.1%

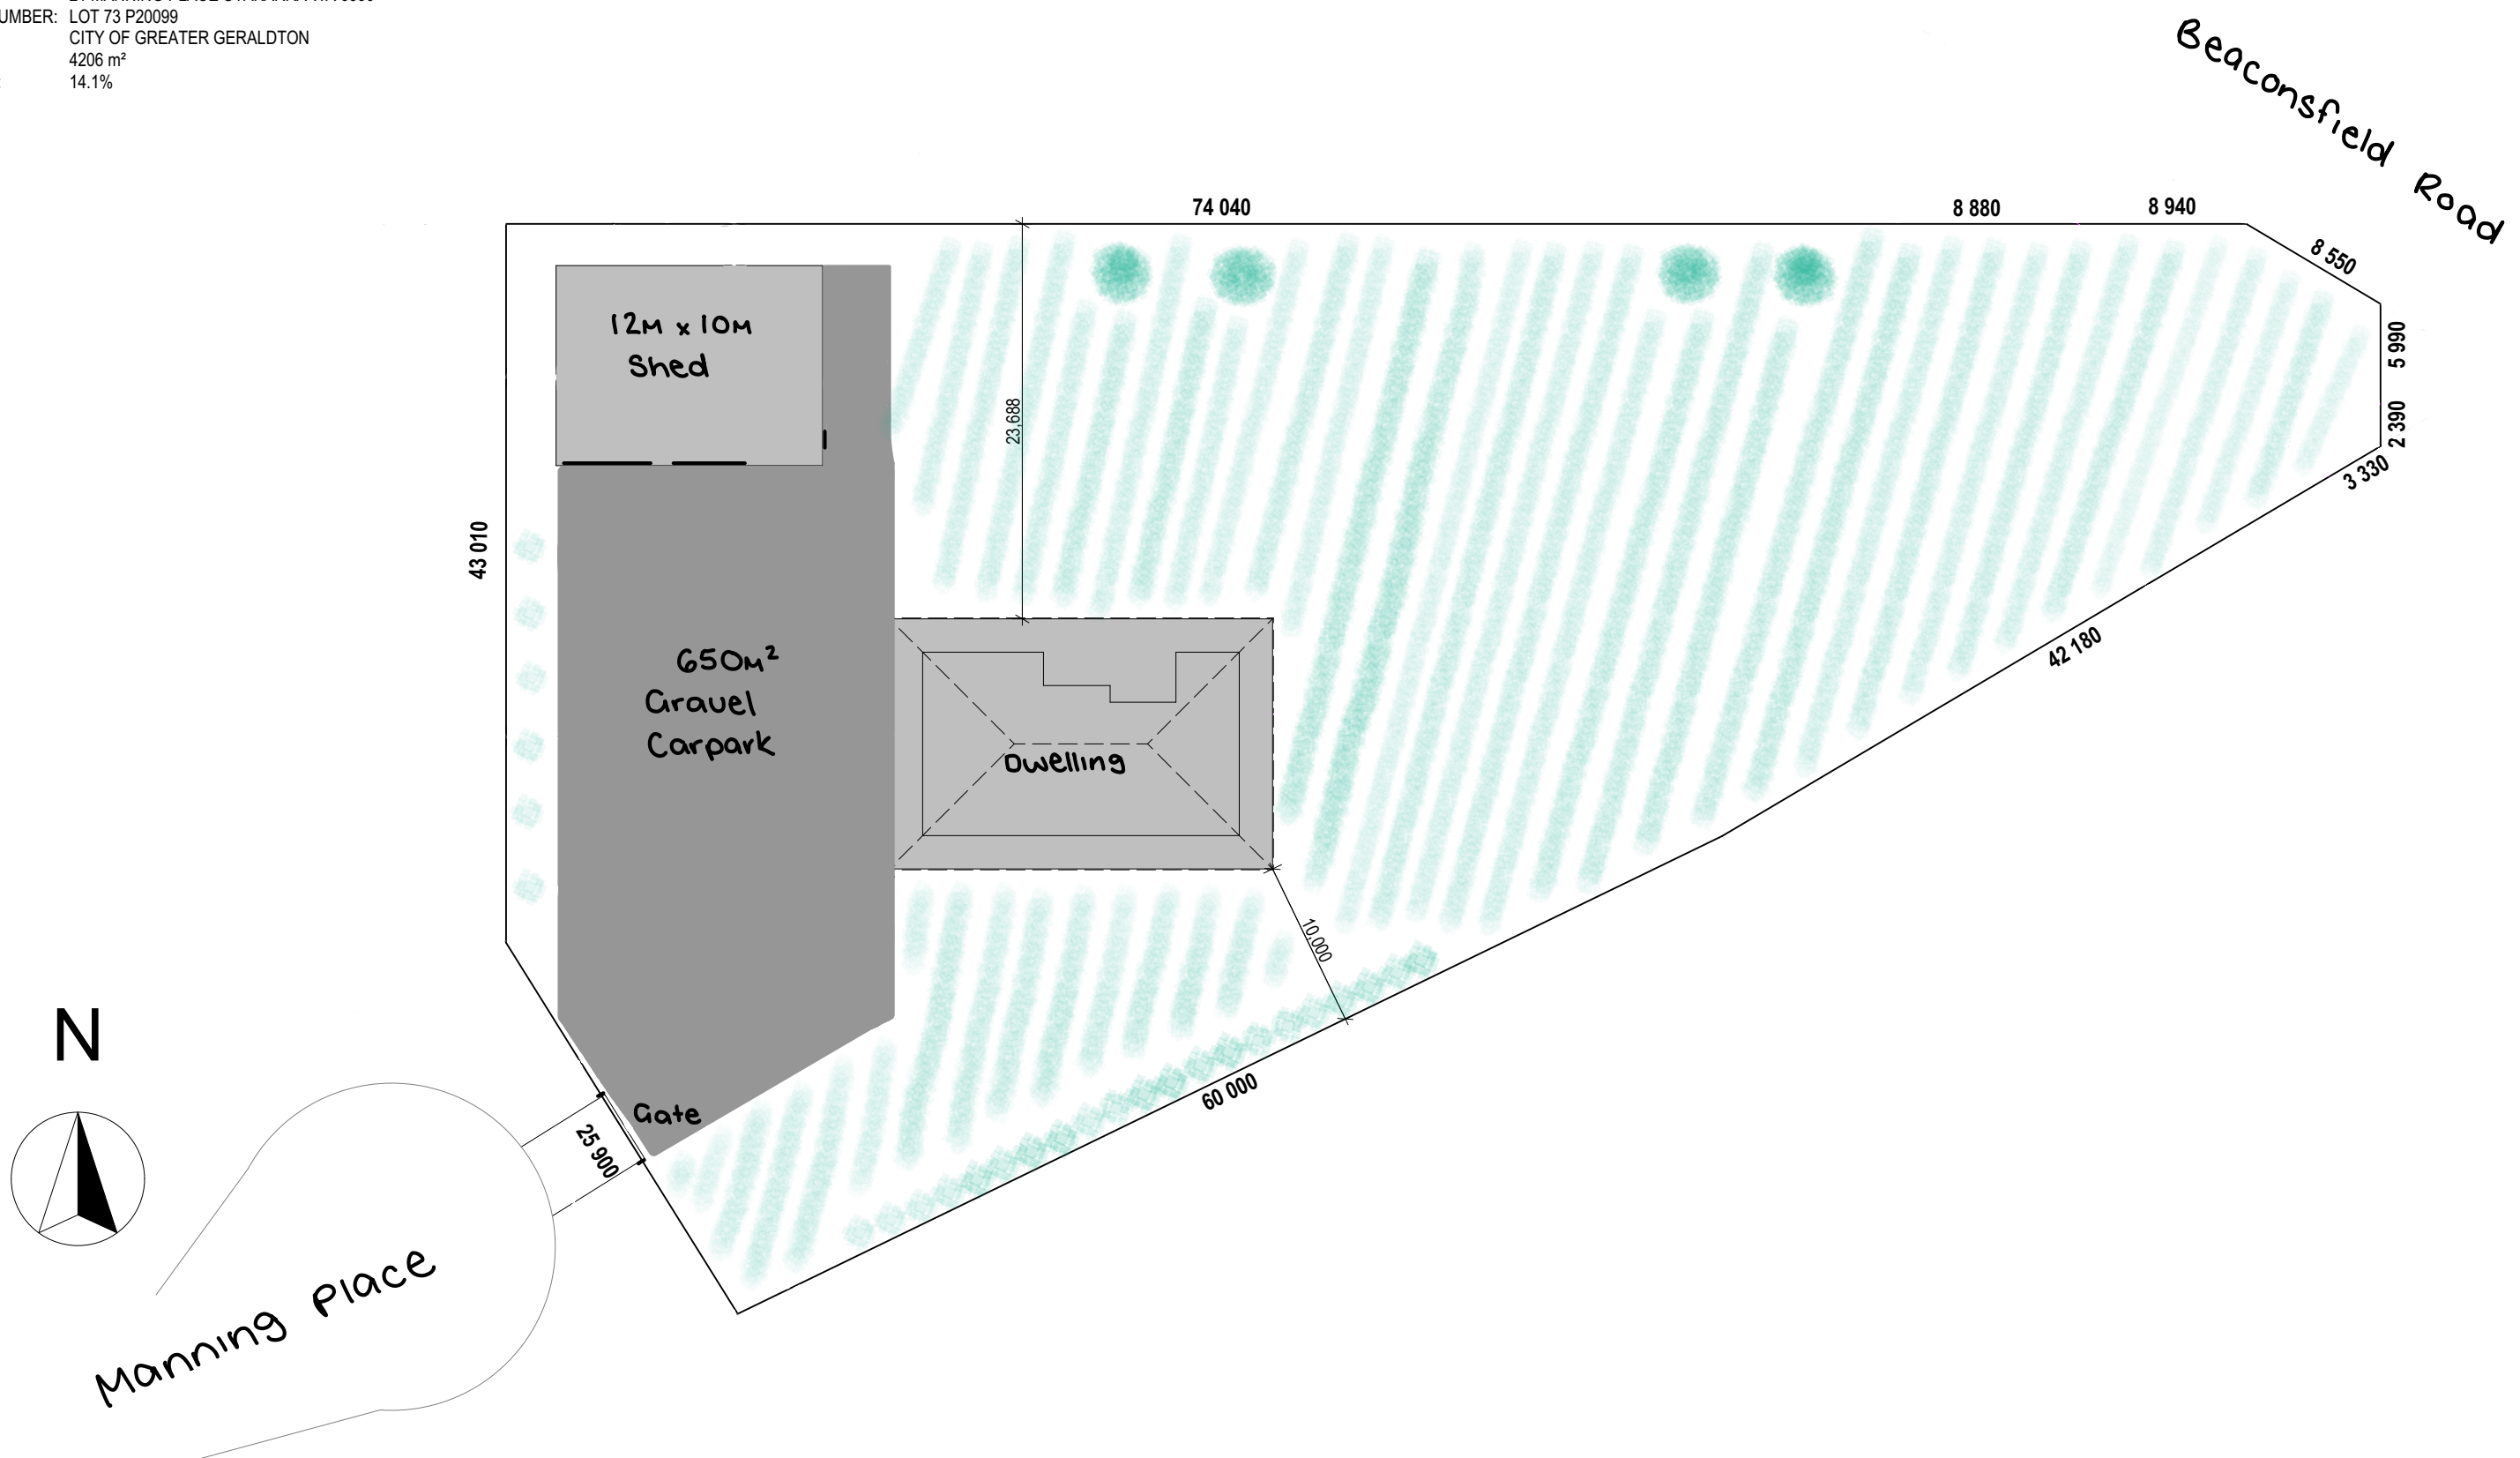

SITE PLAN

Scale 1:400