





Disclaimer: Whilst all care has been taken in the preparation of this data, this information is provided as a guide only and no responsibility shall be taken for any omissions or errors in this documentation. The accuracy provided is not to be used for legal purposes, but reference made to original documentation, which includes Certificate of Titles, Survey Diagrams and legal versions of the Town Planning Schemes.

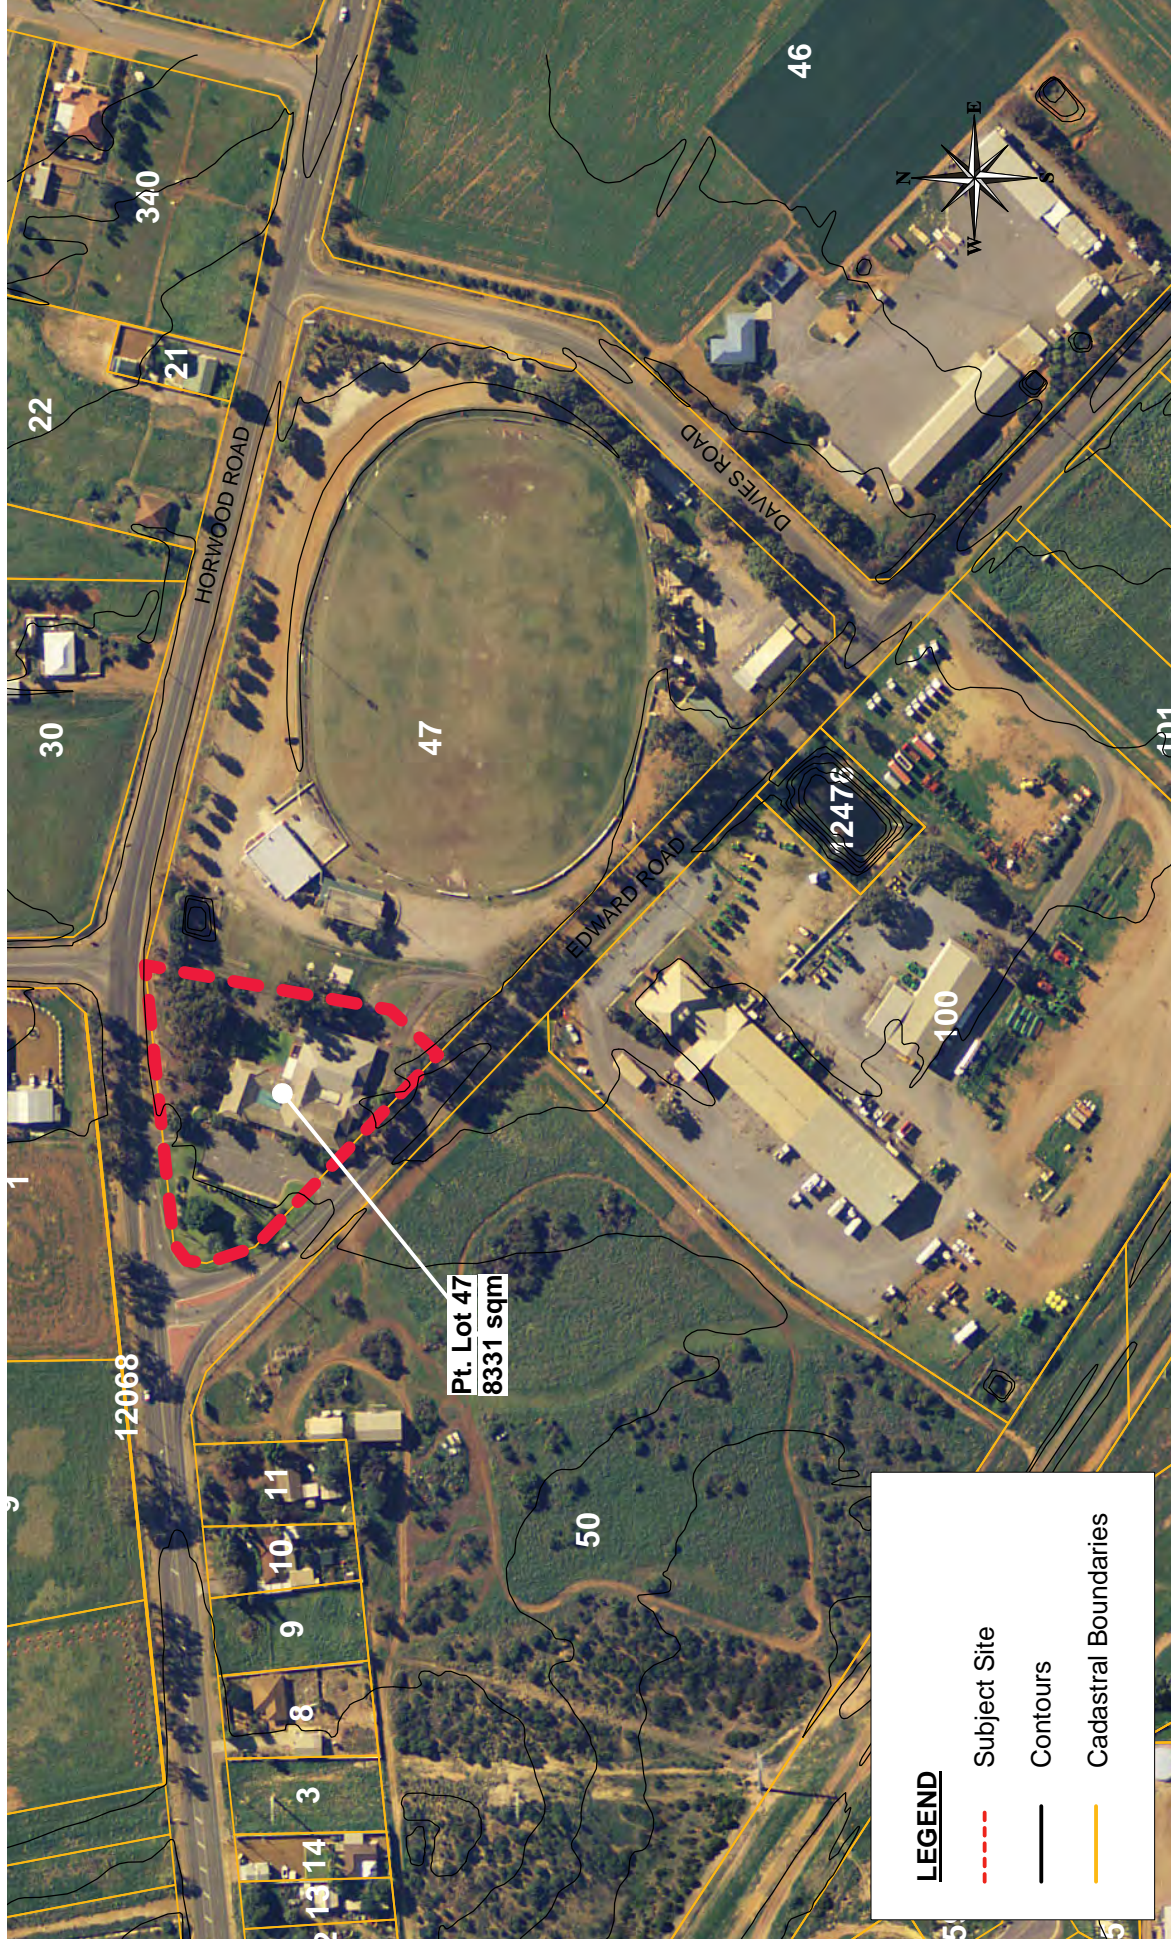

LEGEND

-  Subject Site
-  Contours
-  Cadastral Boundaries



Map produced by the City of Greater Geraldton
W: www.cgg.wa.gov.au E: council@cgg.wa.gov.au

SITE PLAN

Scale 1:3,000

Date 04-Nov-13
Department IPD (Assets)
Drawing No.
Operator RJT
Paper Size A4