



Notes

- all construction to BCA requirements
 - disabled access to AS1428 requirements
 - as per BCA class 5 - office building - disabled accessibility provided to:
 - all common areas incorporating prime public access/entrance
 - any facility required to be accessible
 - not less than 1 of each room or area in which a unique service is provided
 - to areas normally used by occupants
- (floor levels shown relative to existing floor level of main residence)

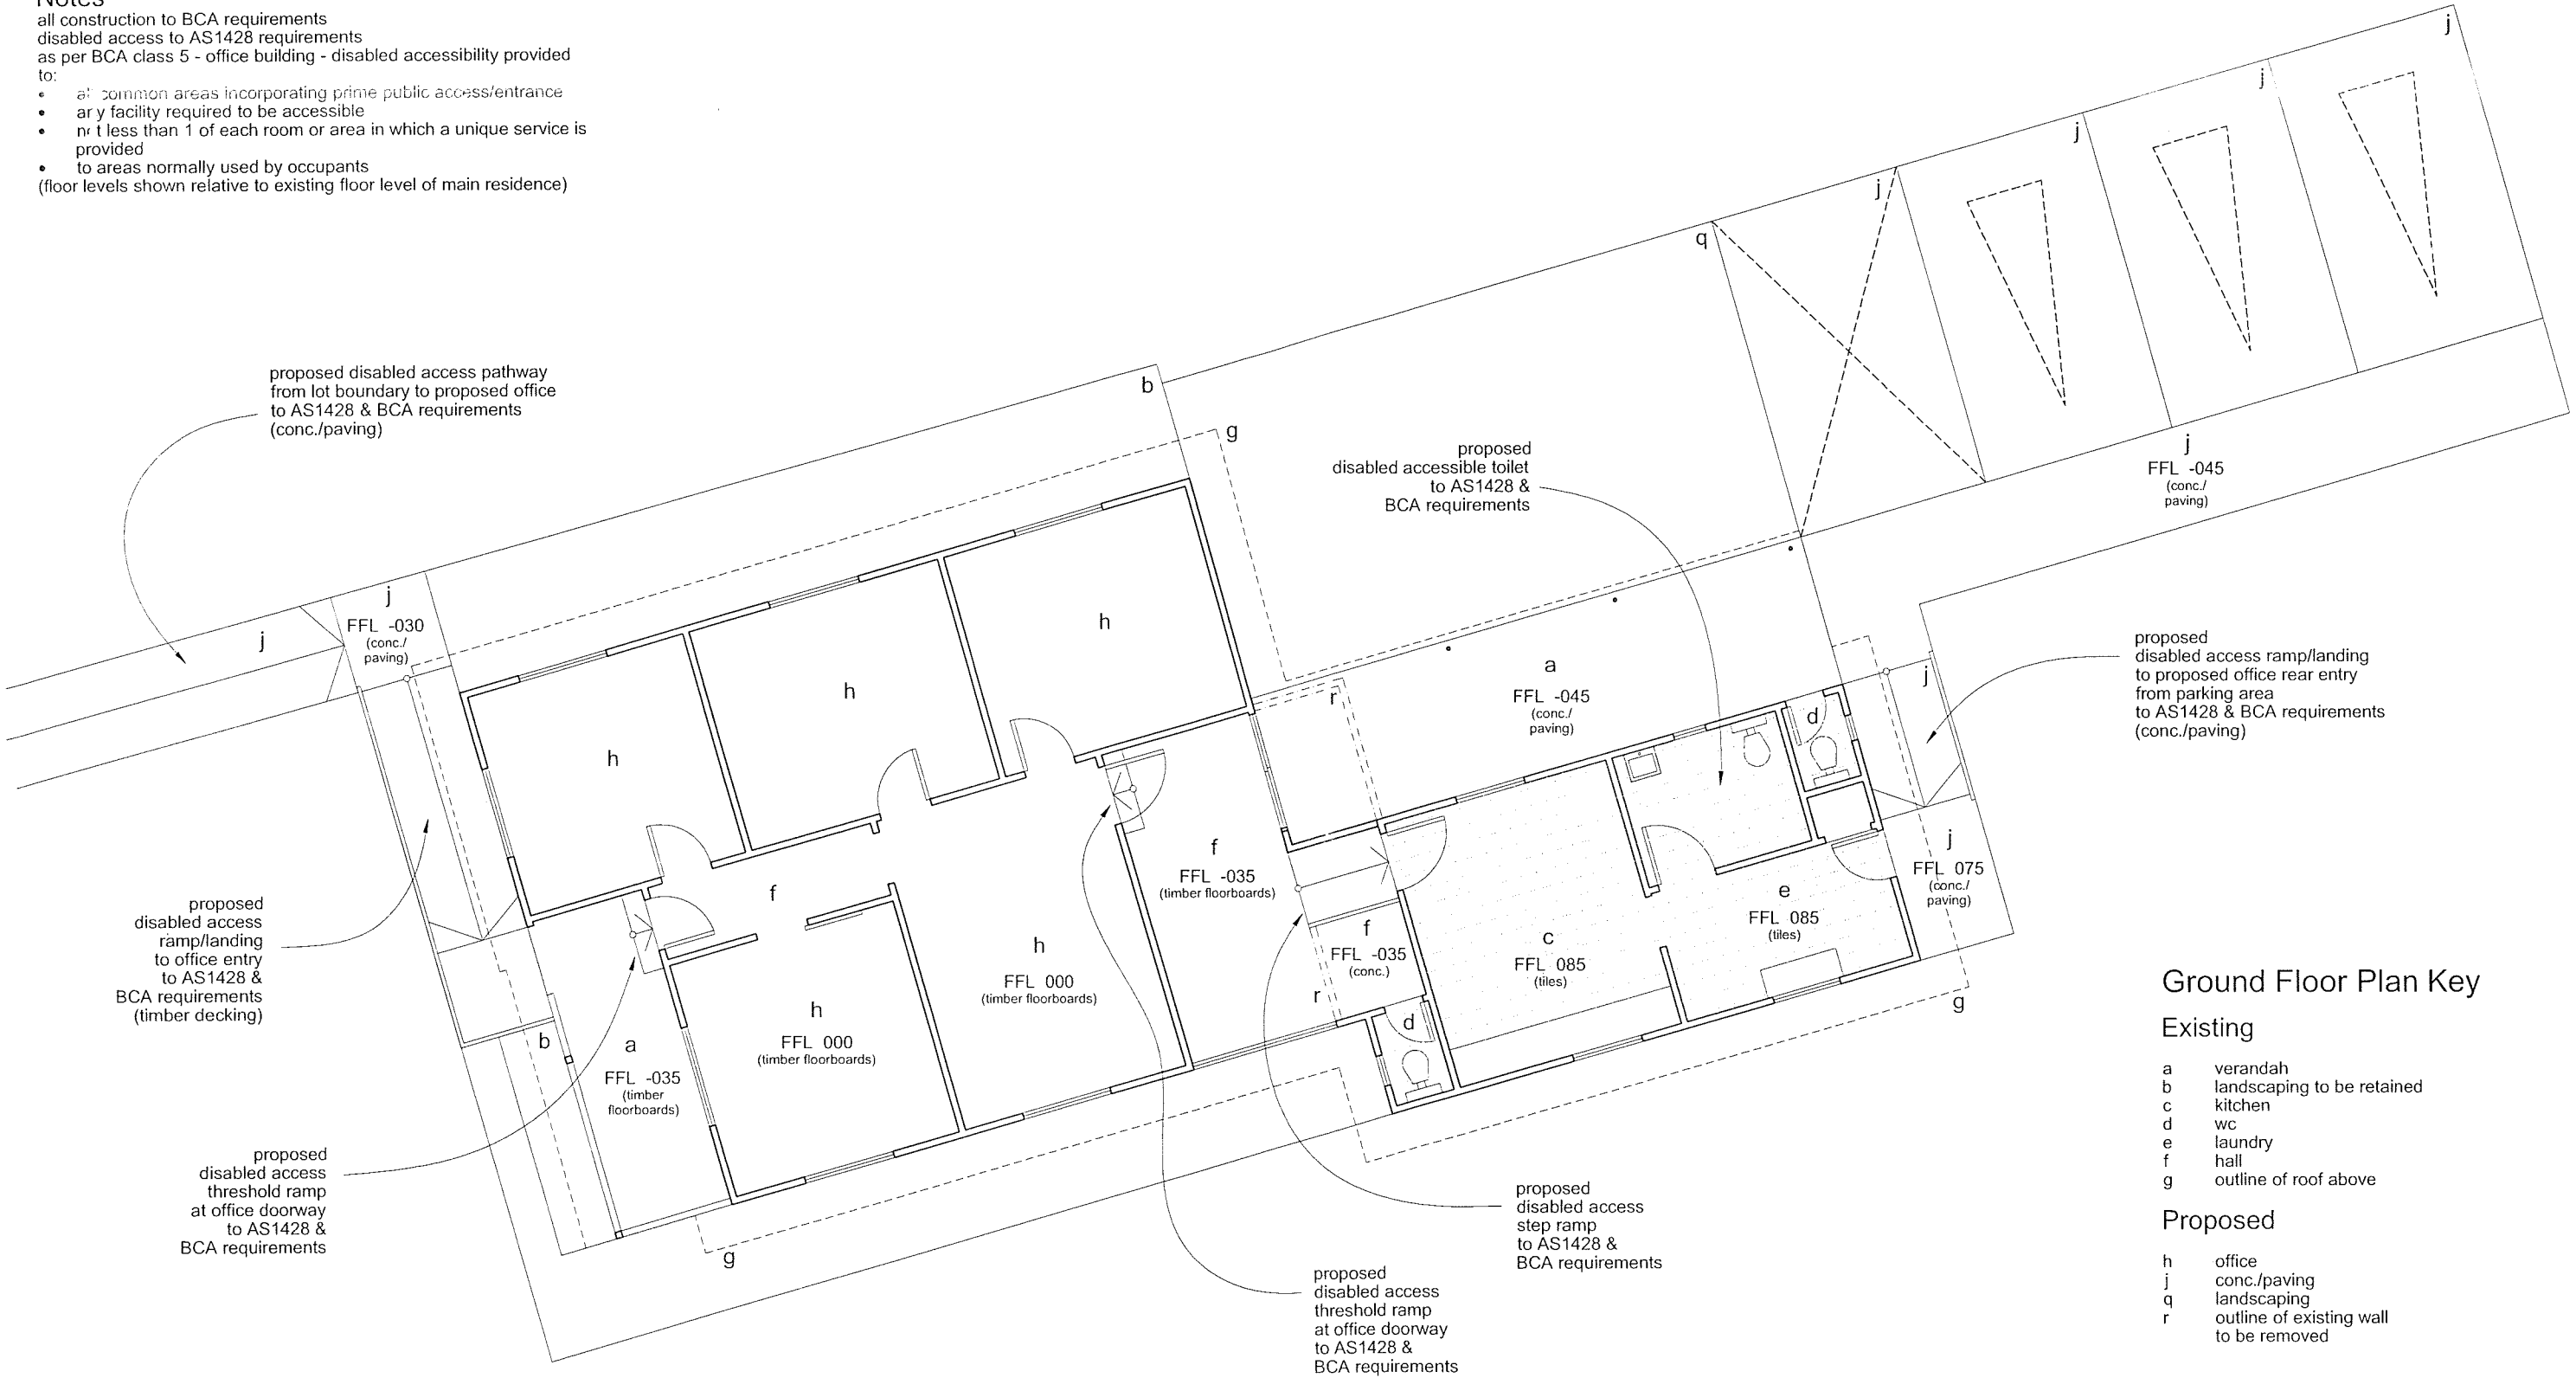

Floor Plan

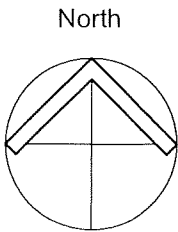

VIGILANTE LANDSCAPE ARCHITECTURE

STEPHEN VIGILANTE BLArch (Hons), BEnv Des, MArch

30 Malcolm Street,
Bluff Point, WA.
Ph. 99 973 124

SCHOOL BUS LOGISTICS PTY LTD

Alterations & Additions
632 Chapman Road (Lot 41)
GLENFIELD

FLOOR PLAN

SCALE 1: 100

Drawn by Stephen Vigilante
Date: July 2018

Verify all dimensions on site before commencing any work.
All rights reserved. Not to be copied or used without permission.

Dwg. No. 068 SD 03