

Depict where
cars can be
parked

All drainage to be in accordance with
NCC V2 Part 3.1.2.0 citing AS3500.3 or
AS3500.5

DESIGN BY WA COUNTRY
BUILDERS, DOCUMENTED
BY TEAKLE & LALOR

SPECIAL

© COPYRIGHT MODEL No. 40001

COUNTRY
WA
BUILDERS

290 Foreshore Drive, Geraldton, W.A. 6530
Phone: 9964 5001
Fax: 9964 5003
P.O. Box 567, Geraldton, W.A. 6531

REV	VO#	DRN	DATE	CHK
1	RELOCATE SINK	AWK	04/07/13	MT
2	PRESTART	MM	31/07/13	AWK
3	GENERAL VARIATIONS	MT	02/08/13	AWK
4	GENERAL VARIATIONS	MT	04/09/13	AWK

Sub-contractors to verify all dimensions on site.

THIS IS ONE OF THE DRAWINGS REFERRED TO
IN THE CONTRACT.

DATED:

OWNER WITNESS

OWNER WITNESS

OWNER WITNESS

CLIENT:
M. WYATT

ADDRESS:
**PROPOSED RESIDENCE AT
LOT 1353 LAPWING WAY,
CNR OF OCEAN QUEEN
DRIVE, WANDINA,
GERALDTON.**


SHEET No. **3 OF 10**

JOB No. 27317

REVISION **4** DATE 04/09/13



OCEAN QUEEN DRIVE

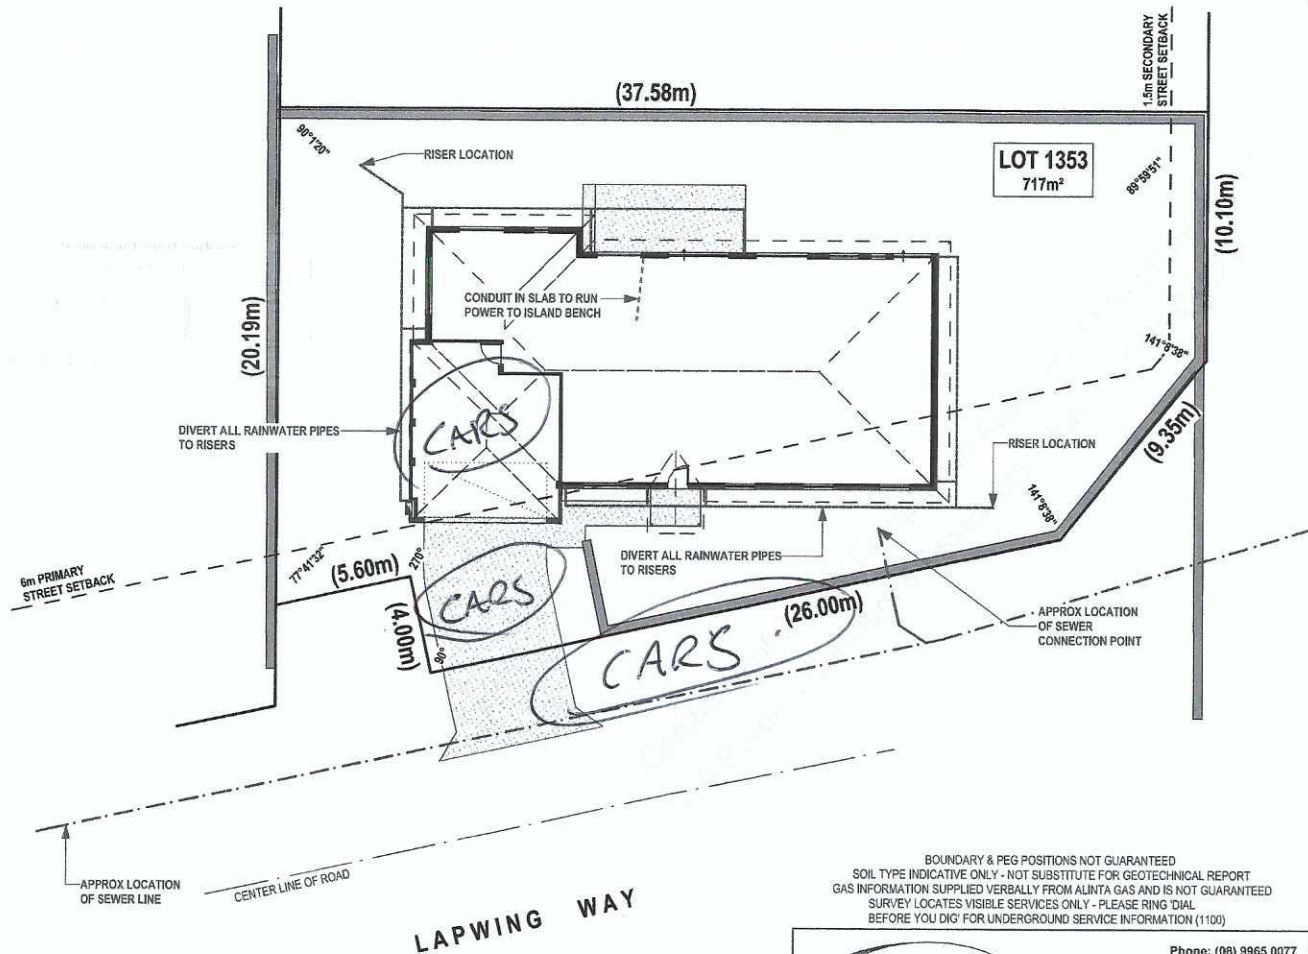

LEGEND

- POWER DOME X
- TAP +
- COMMUNICATIONS PIT □
- TELSTRA PIT ○
- UNKNOWN PVC CONDUIT e
- SEWER ACCESS CHAMBER ●
- EXISTING FENCE — — — —
- NEW FENCE — — — —
- EXISTING GROUND LEVEL 10.150
- PROPOSED FINISHED LEVEL 10.500
- EXISTING LIMESTONE RETAINING WALL █

BOUNDARY & PEG POSITIONS NOT GUARANTEED
SOIL TYPE INDICATIVE ONLY - NOT SUBSTITUTE FOR GEOTECHNICAL REPORT
GAS INFORMATION SUPPLIED VERBALLY FROM ALINTA GAS AND IS NOT GUARANTEED
SURVEY LOCATES VISIBLE SERVICES ONLY - PLEASE RING DIAL
BEFORE YOU DIG FOR UNDERGROUND SERVICE INFORMATION (1100)



LAND • ENGINEERING • MINING

Phone: (08) 9965 0077
Fax: (08) 9965 0088
68 Chapman Road,
Geraldton, WA 6530
PO Box 695, Geraldton, WA 6531
Email: info@quantumsurveys.com.au
www.quantumsurveys.com.au

SITE PLUMBING PLAN SCALE 1:200

SHEET SIZE = A3