


3D PERSPECTIVE - NORTH WEST COASTAL HIGHWAY



3D PERSPECTIVE - FORECOURT



3D PERSPECTIVE - PLACE ROAD

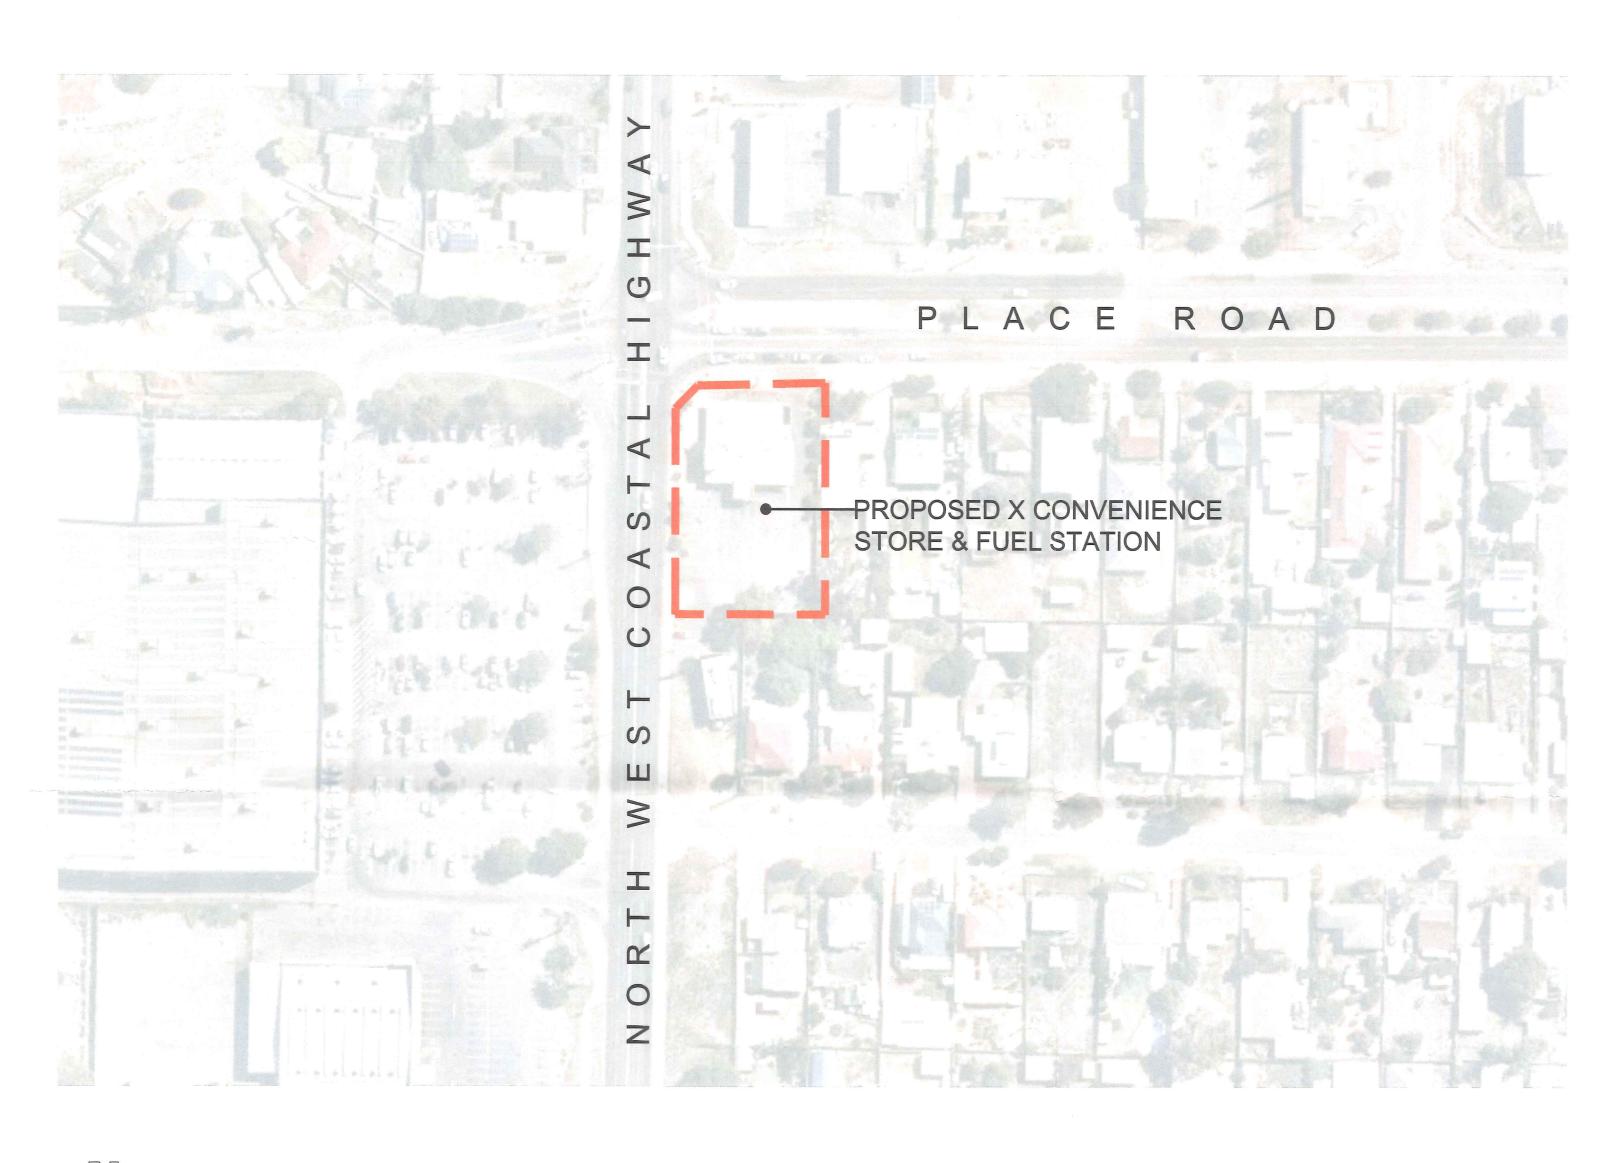



LOCATION PLAN SCALE 1:1000

DRAWING LIST

SK01	COVER PAGE & DRAWING LIST
SK02	EXISTING SITE PLAN
SK03	PROPOSED SITE PLAN
SK04	PROPOSED FLOOR PLAN
SK05	PROPOSED ELEVATIONS & SIGNAGE
SK06	PROPOSED LANDSCAPING PLAN



	ISSUE FOR DEVELOPMENT APPROVAL	ML	NP	06.05.2021	
evision/ ssue	/ description			checked	date
CONVENIENCE STORE — WONTHELLA pocation				description COVER PAGE & DRAWING LIST	
LOT 64 PLACE RD, WONTHELLA					
Hod	ge Collard Preston	Third Floor, 38 Richardson Street, West Perth, WA 6005 PO Box 743, West Perth, WA 6872 Ph: (08) 9322 5144 Fax: (08) 9322 5740 Email: admin@hcparch.com	scale 1:1000 @ A1	project no 21.2	