



SOUTH ELEVATION
SCALE: 1:100

CITY OF GERALDTON - GREENOUGH
THIS PLAN IS APPROVED SUBJECT TO
COMPLIANCE WITH THE LOCAL
GOVERNMENT (MISCELLANEOUS
PROVISION) ACT S374 AS
AMENDED AND THE BUILDING
REGULATIONS AS AMENDED
[Signature]
BUILDING SURVEYOR
29207 3-6-08
BLDG. LIC. NO. DATE

THESE ARE THE DRAWINGS AND SPECIFICATIONS
REFERRED TO IN OUR BUILDING AGREEMENT.


BUILDER:
CLIENT(S):
WITNESS:

V.O. no	date	by	V.O. no	date	by

DO NOT SCALE from this drawing. Builder must
check all dimensions on site prior to setting out
and commencing any work.

All dimensions to brickwork.


NOTES:

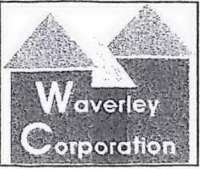

Waverley Corporation
95 Brede Street
GERALDTON WA 6530
Telephone: 0402 494 705
Facsimile: (08) 9964 0920
Copyright 2008

PROPOSED AMENDMENTS FOR:
SHANE CROTHERS HOMES
AT LOT:
**LOT 67
BAYLY STREET
GERALDTON**

HOUSE TYPE CUSTOM	
SCALE 1:100	DATE 13/05/08
DRAWN	CHECKED
JOB NO.	
SHEET NO. 3 OF 3	

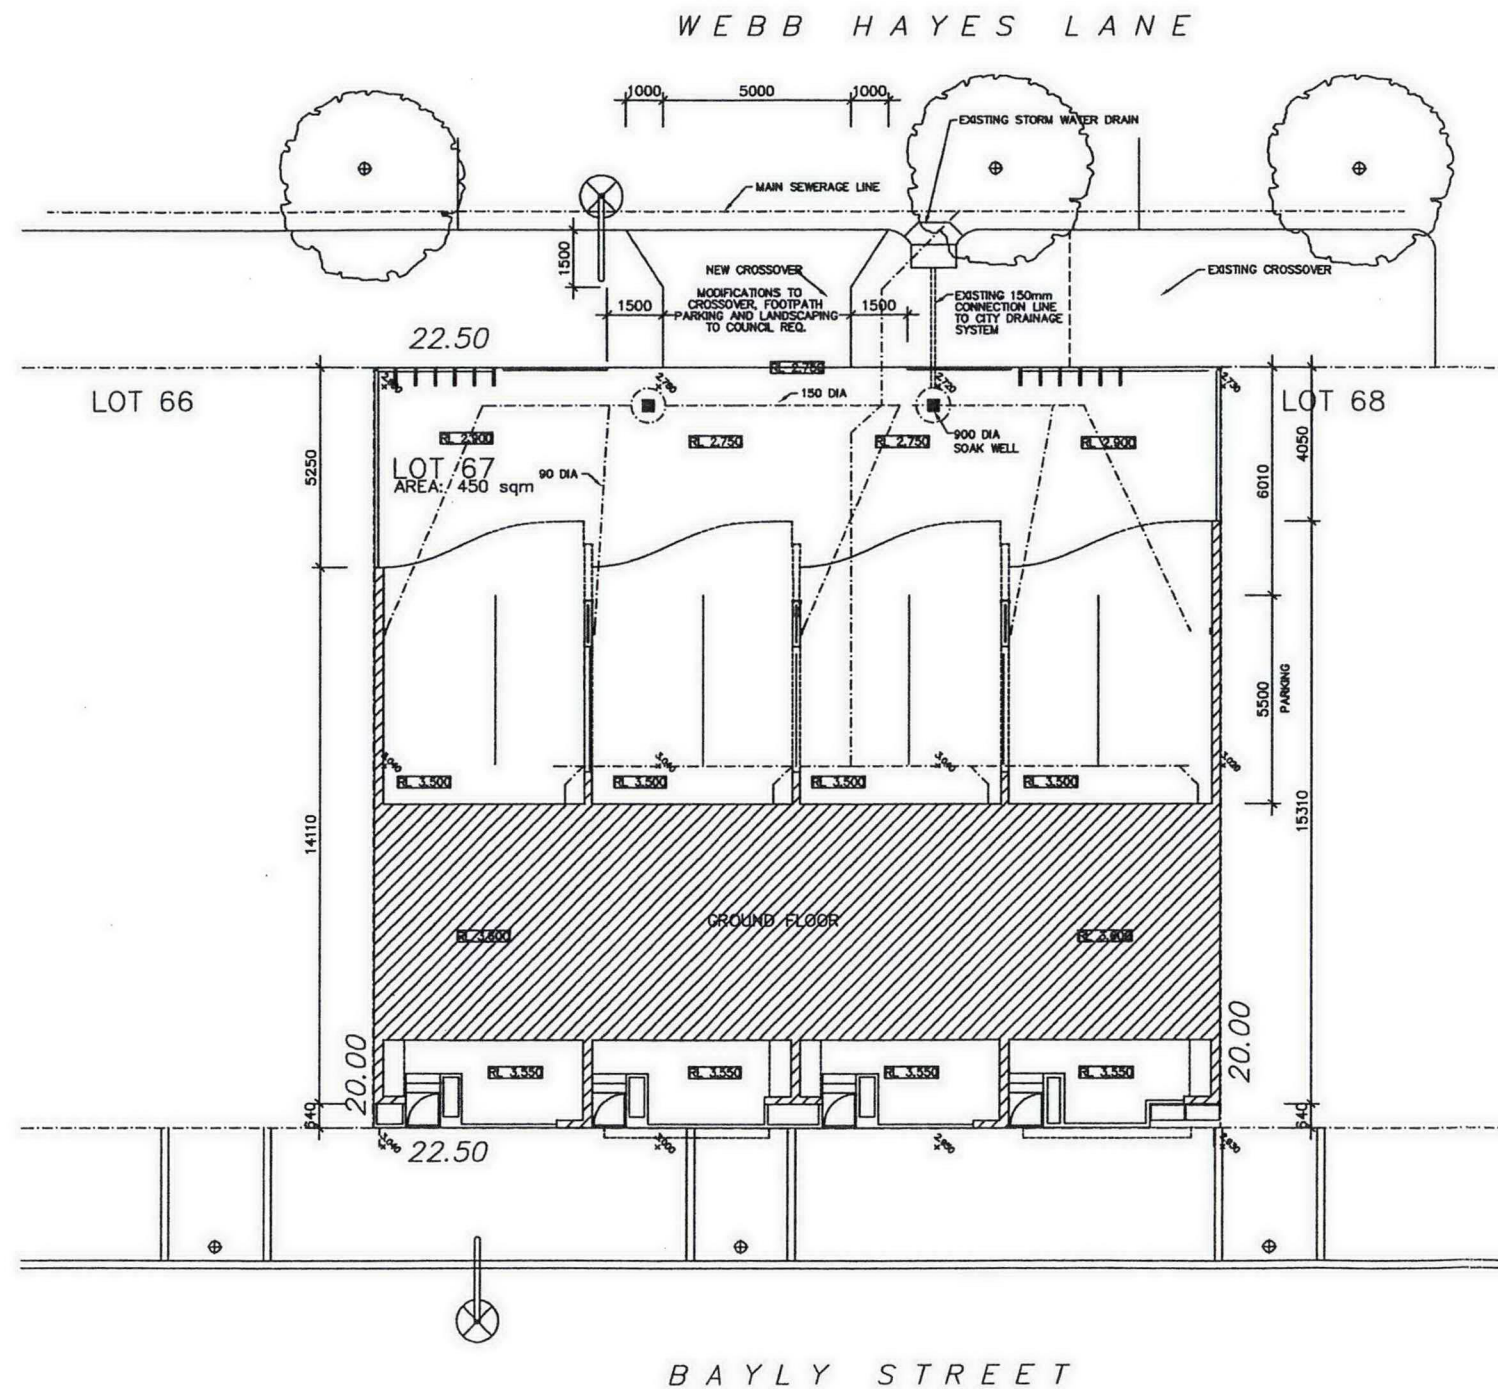

SITE PLAN LOT 67 BAYLY STREET
SCALE: 1:200

CITY OF GERALDTON

Inspections	Required	
	YES	NO
Footings	✓	
Slab	✓	
Walls	✓	
Roof Frame	✓	
Completion	✓	

NOTE: 24 hours notice is required for inspections.

CITY OF GERALDTON
THIS PLAN IS APPROVED SUBJECT TO COMPLIANCE WITH THE LOCAL GOVERNMENT (MISCELLANEOUS PROVISION) ACT 1960, S374 AS AMENDED AND THE BUILDING REGULATIONS 1989 AS AMENDED

[Signature]
BUILDING SURVEYOR
BLDG. LIC NO. 29807
DATE 4-12-06

REV	DATE	BY	CHKD	REVISION DESCRIPTION
1	02/06/06	CMS		REDRAWN TO B/W
0	12-12-05	CMS		ISSUED FOR PRICING

CRAIG SMITH ARCHITECT

5/61 HAMPDEN ROAD
NEDLANDS W.A. 6009
Telephone: 9386 9044
Facsimile: 9386 9055
admin@csmarchitect.com.au

AMENDED SITE PLAN
UNIT DEVELOPMENT
LOT 67 BAYLY STREET
GERALDTON

DRAWN	CHKD	APPVD	0 REDUCTION25
SCALE 200	DATE 28/11/06	TIME 10:05:00	A.01
	CAD FILE REF. B27-A01Z.DWG	REV 2	

CAD DRAWING - DO NOT AMEND MANUALLY c CRAIG SM