

# SITE PLAN 1:300



DCS489 - Attachment - Location and Aerial Maps


15  
D26930

51  
144m<sup>2</sup>

GEORGE ROAD

P ROAD

DEAN STREET

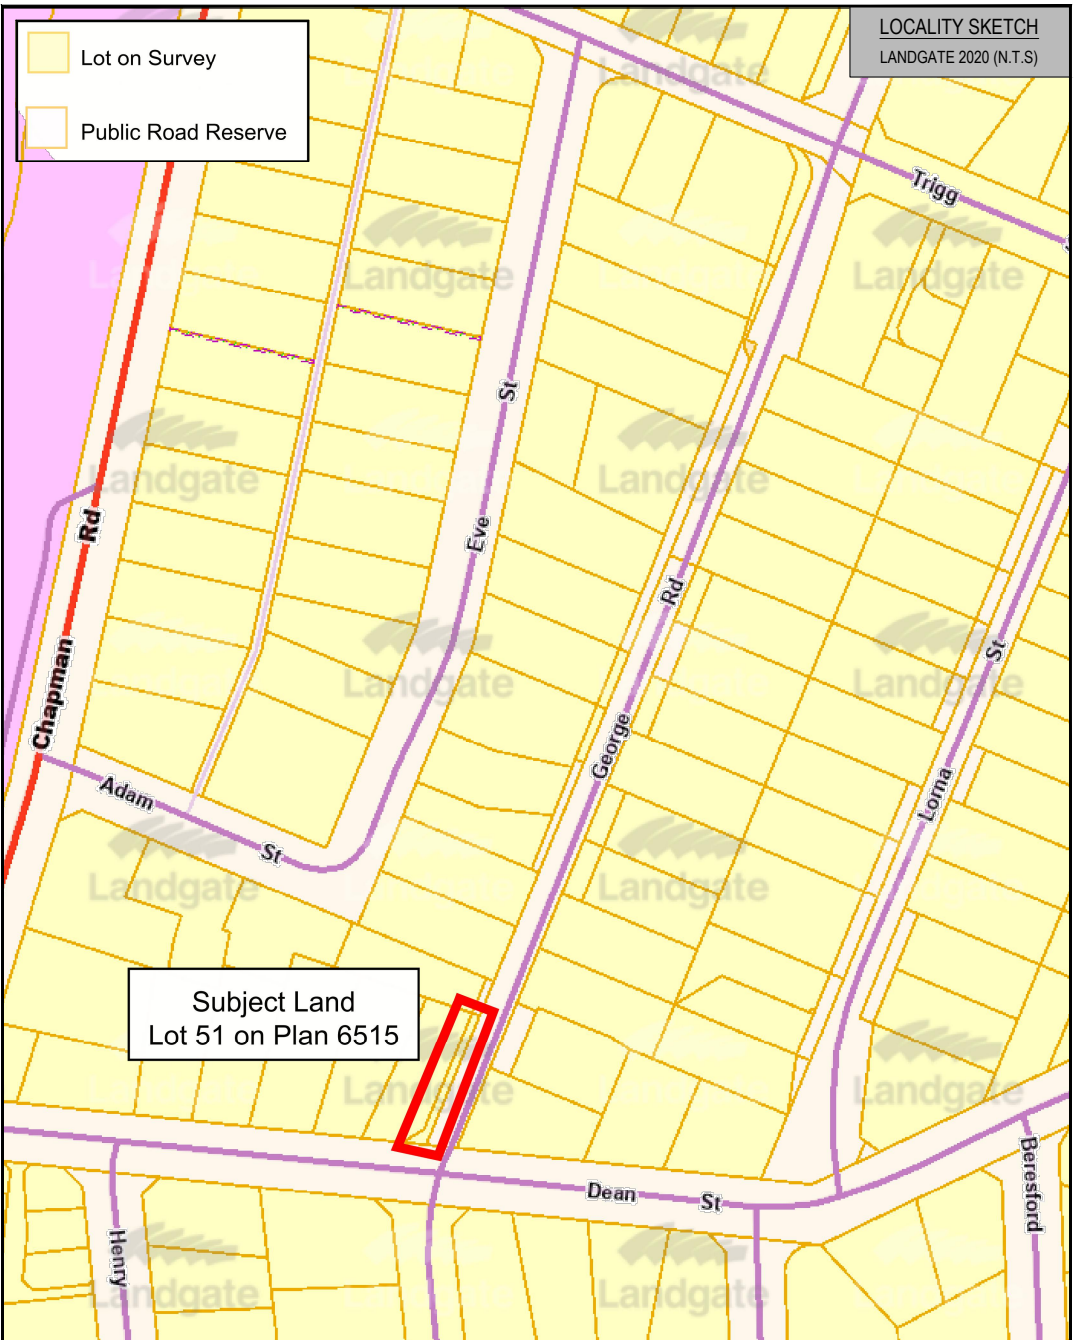

Subject Land  
Lot 51 on Plan 6515

TITLE:  
PROPOSED ROAD DEDICATION  
OF LOT 51 PLAN 6515 GEORGE ROAD,  
BERESFORD (s56(1)(c)TLA, 1997)

CLIENT:

-

CERTIFICATE OF TITLE(S) :  
356/44

DATE LAST MODIFIED:  
27/10/2020

SCALE: 1:300 @ A4



8 Anzac Terrace Geraldton WA 6530  
PO BOX 1597 Geraldton WA 6531  
Email : info@landwest.net.au  
Phone : (08) 9965 0550  
Fax : (08) 9965 0559

REV: DATE: DETAILS:  
APPROVED:  
DESIGNED: GMB DRAWN: DW

PLAN: 20170-01  
BY: APPROVED:

\* This plan remains the property of Landwest and must not be used for any purpose other than which it was prepared for, in relation to the land duly described, Landwest accepts no responsibility for any losses or damages caused to any person/s who may use the information for a purpose for which it was not intended.





P11274  
722 m<sup>2</sup>

P ROAD  
34 m<sup>2</sup>

D26930 14  
1091 m<sup>2</sup>

City of  
Greater  
Geraldton

BERESFORD  
D26930 15  
871 m<sup>2</sup>

P ROAD  
1.1156 ha

George  
Rd

15

P6515 51  
144 m<sup>2</sup>

P1128 10  
745 m<sup>2</sup>

P ROAD  
1.0717 ha