


SURVEY PLAN  
SCALE 1 : 200

COPYRIGHT

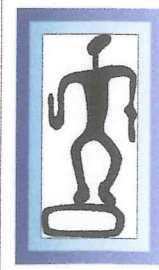

**KAHUNA DEVELOPMENTS PTY LTD**

BUILDING / DESIGN / DRAFTING  
BUILDERS REGO 10656  
TERRY MAHER  
FAX (08) 99 218 895 MOB 0419 916 361  
BOX 1593 GERALDTON W.A 6530  
email kahuna@wn.com.au

AREA	FLOOR
	OUTDOOR
SCALE	1 : 200
DATE	2/2/12
No of SHEETS	9
SHEET No	1


CLIENT / LOCATION  
  
PROPOSED RESIDENCE FOR  
P & G GOULD  
LOT 14 LEWIS STREET  
GERALDTON

FOOTINGS / FLOOR	
WALLS	
WINDOWS	
ROOF	
ROOF COVER	

RUBY STREET

14 LOT  
833m<sup>2</sup>

LIME STONE RETAINING WALL

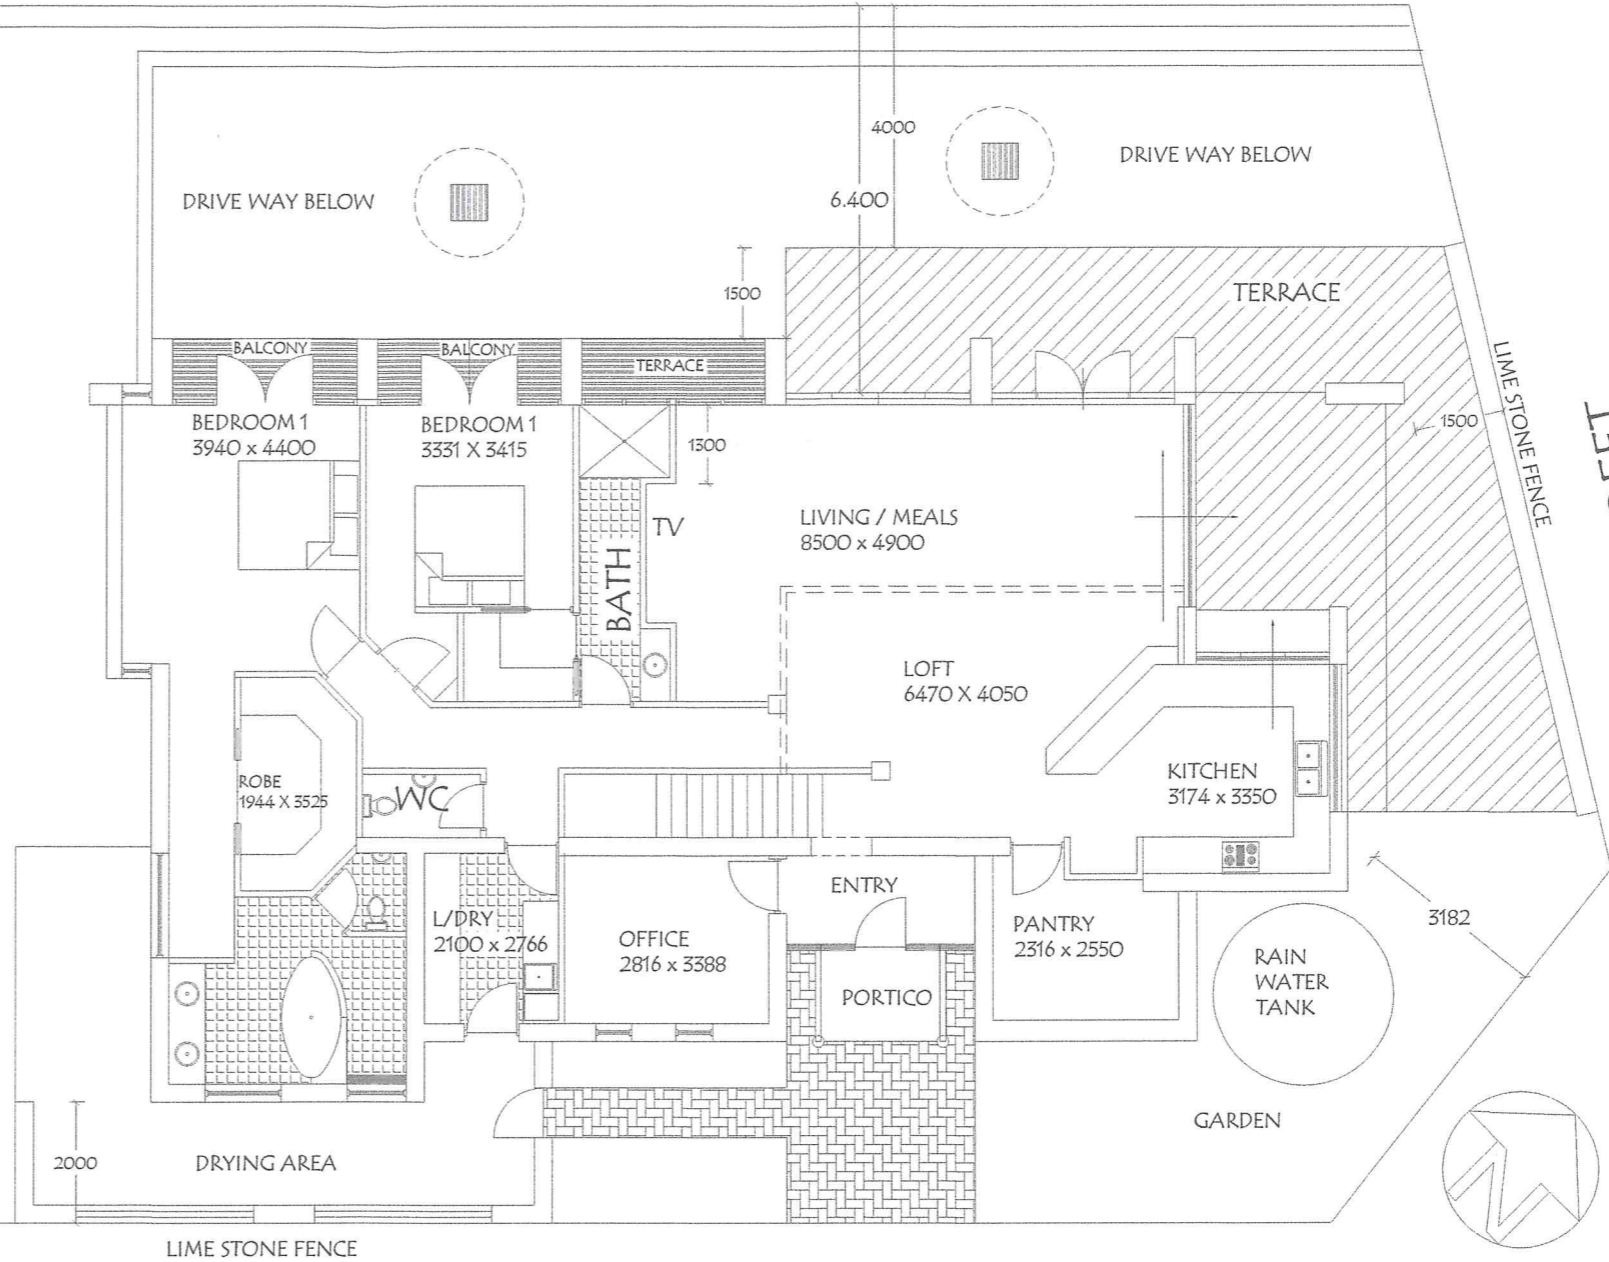


LEWIS STREET

ROSE STREET

SITE PLAN  
SCALE 1 : 125

COPYRIGHT

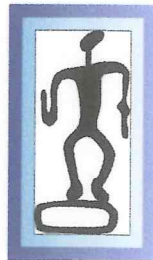

KAHUNA DEVELOPMENTS PTY LTD


BUILDING / DESIGN / DRAFTING  
BUILDERS REGO 10656  
TERRY MAHER  
FAX (08) 99 218 895 MOB 0419 916 361  
BOX 1593 GERALDTON W.A 6530  
email kahuna@wn.com.au

AREA	FLOOR
	OUT DOOR
SCALE	1 : 125
DATE	17/12/11
No of SHEETS	9
SHEET No	3




CLIENT / LOCATION

PROPOSED RESIDENCE FOR  
P & G GOULD  
LOT 14 LEWIS STREET  
GERALDTON

FOOTINGS / FLOOR
WALLS
WINDOWS
ROOF
ROOF COVER

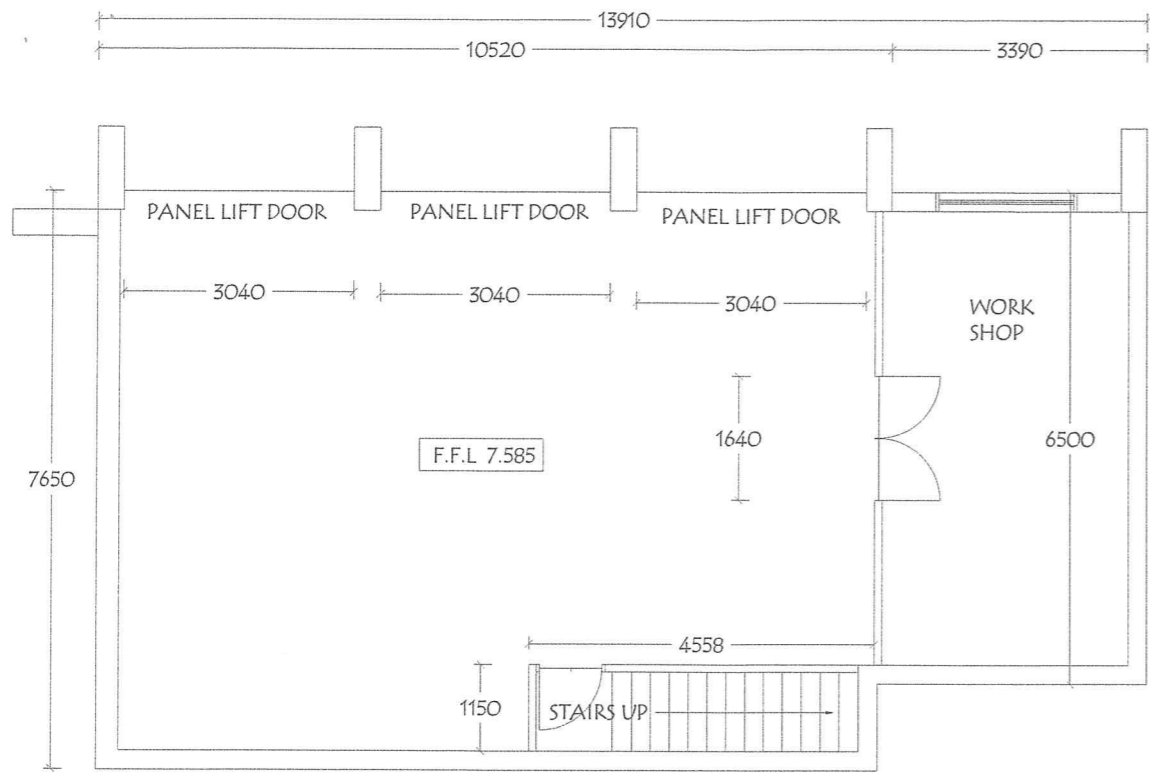


UNDER CROFT GARAGE  
SCALE = 1 : 100

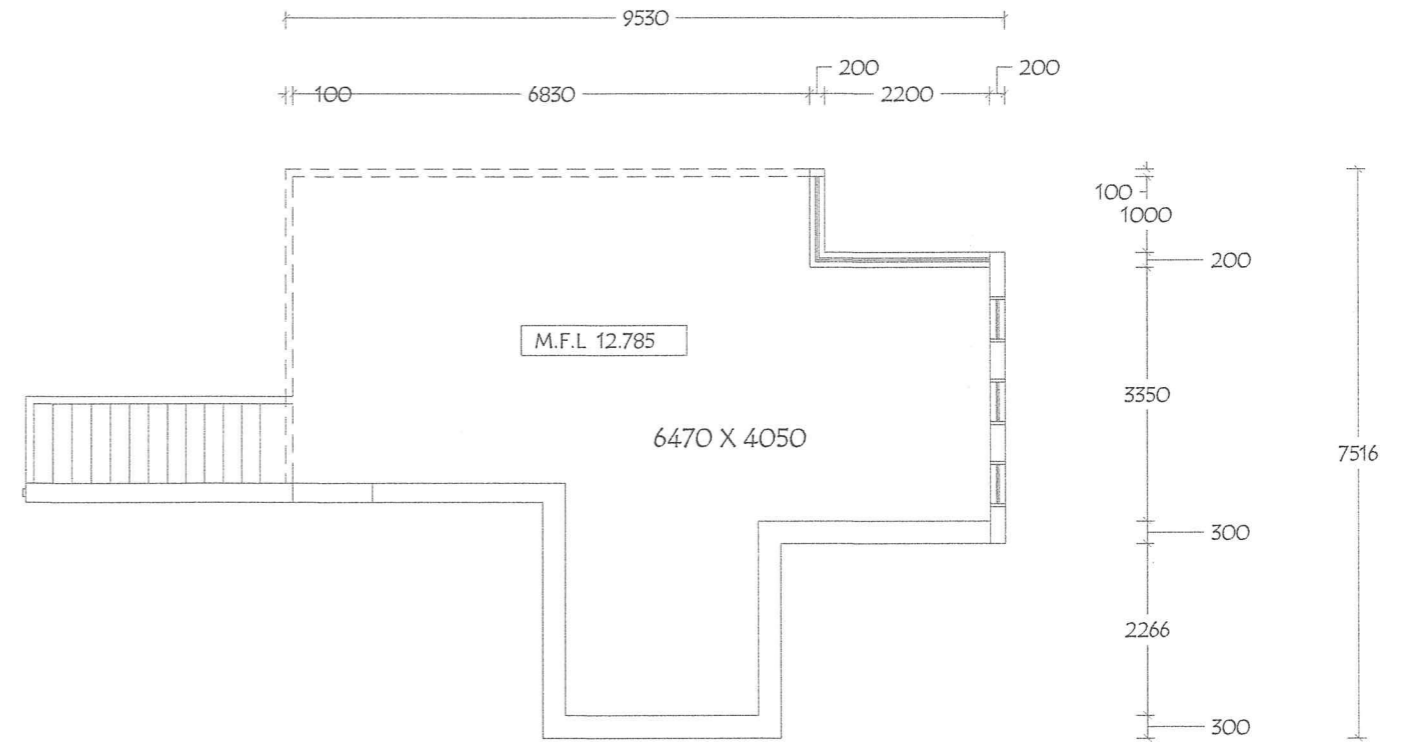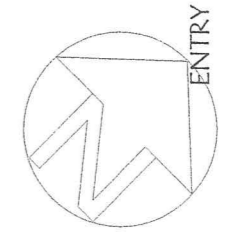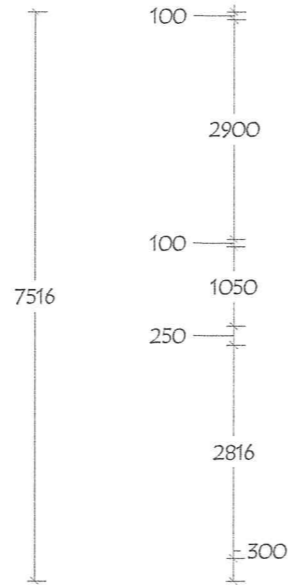

MEZZANINE / SCALE = 1 : 100

COPYRIGHT

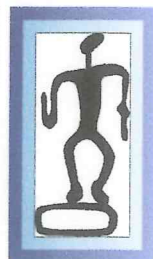


**KAHUNA DEVELOPMENTS PTY LTD**

BUILDING / DESIGN / DRAFTING  
BUILDERS REGO 10656  
TERRY MAHER  
FAX (08) 99 218 895 MOB 0419 916 361  
BOX 1593 GERALDTON W.A 6530  
email kahuna@wn.com.au

AREA	FLOOR / OUTDOOR
SCALE	1 : 100
DATE	12/6/2011
No of SHEETS	9
SHEET No	5


CLIENT / LOCATION  
  
PROPOSED RESIDENCE FOR  
P & G GOULD  
LOT 14 LEWIS STREET  
GERALDTON

FLOOR AREA	202 m <sup>2</sup>
GARAGE AREA	83 m <sup>2</sup>
LOFT AREA	36 m <sup>2</sup>
TERRACE AREA	44 m <sup>2</sup>
TOTAL AREA	365 m <sup>2</sup>

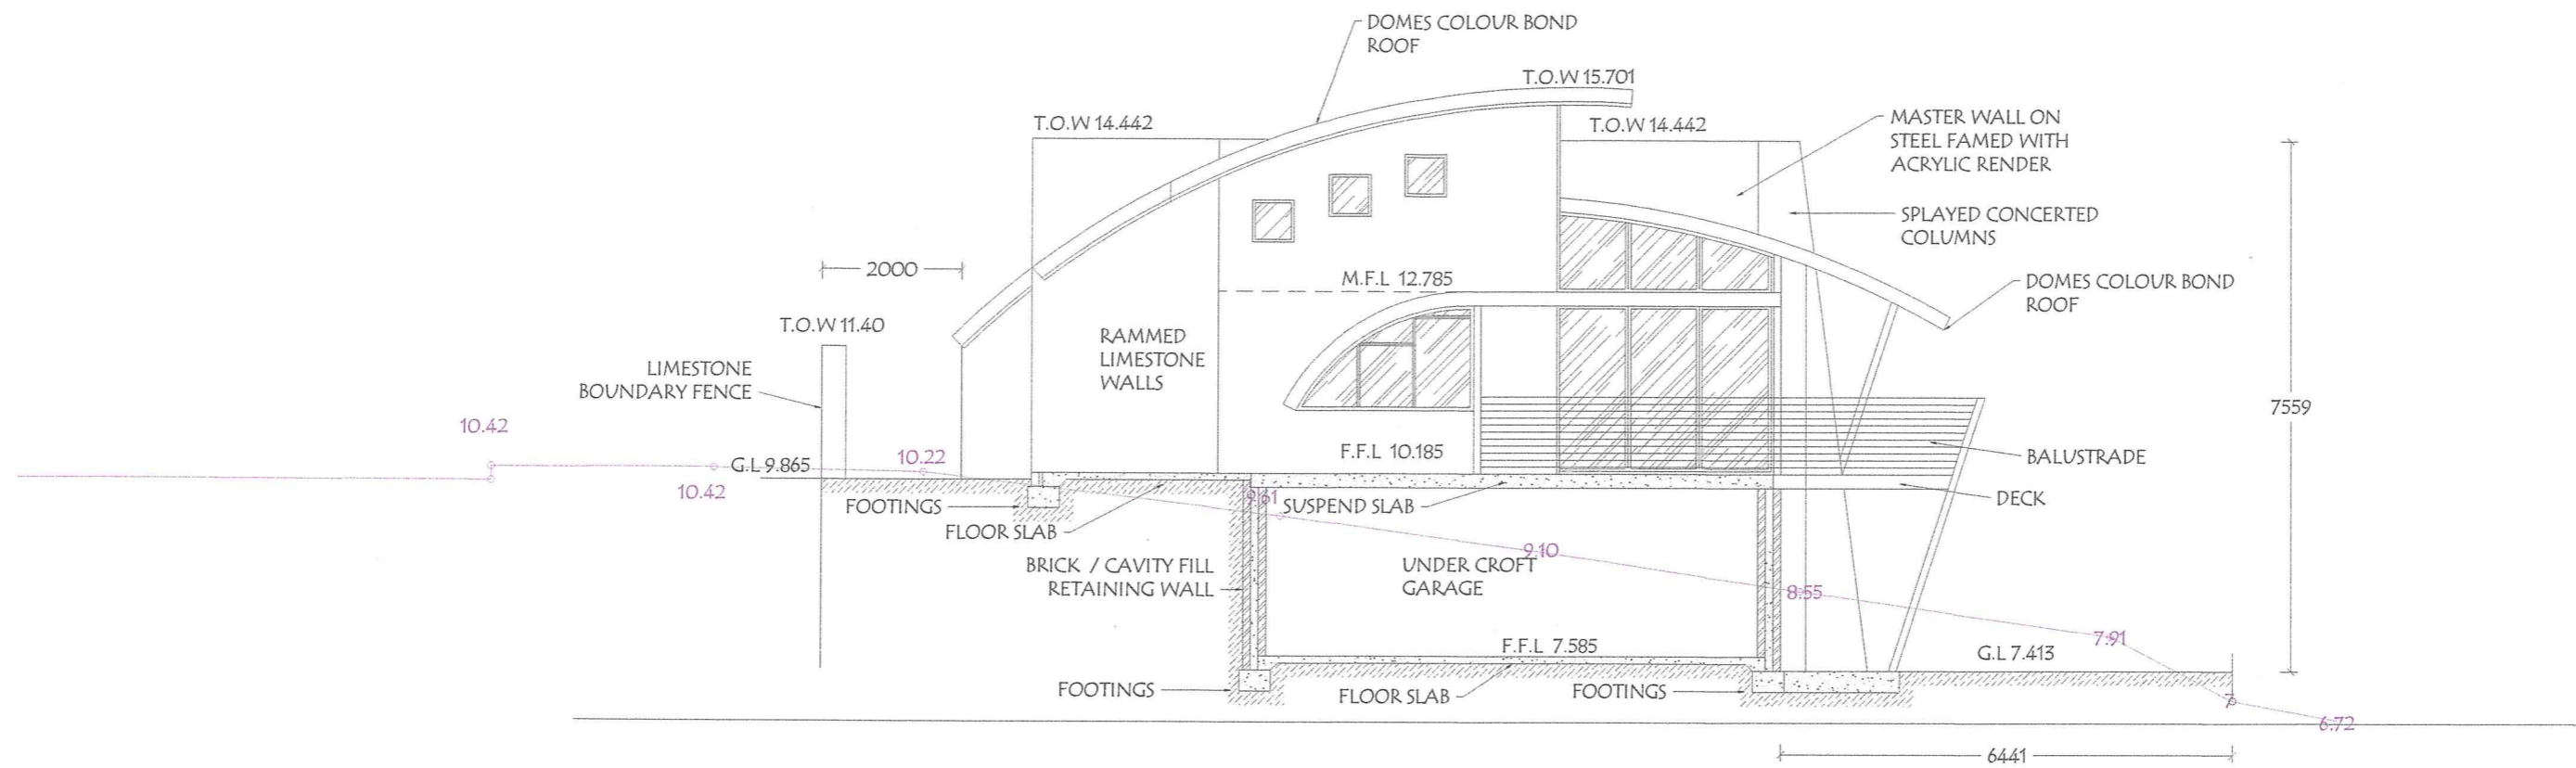

## NORTH EAST ELEVATION

COPYRIGHT

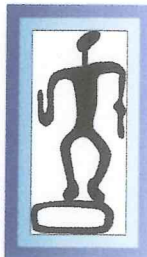


**KAHUNA DEVELOPMENTS PTY LTD**

BUILDING / DESIGN / DRAFTING  
 BUILDERS REGO 10656  
 TERRY MAHER  
 FAX (08) 99 218 895 MOB 0419 916 361  
 BOX 1593 GERALDTON W.A 6530  
 email kahuna@wn.com.au

AREA	FLOOR	
	FLOOR	OUT DOOR
SCALE	1 : 100	
DATE	12/6/2011	
No of SHEETS	9	
SHEET No	6	

CLIENT / LOCATION
PROPOSED RESIDENCE FOR P & G GOULD LOT 14 LEWIS STREET GERALDTON

FOOTINGS / FLOOR
WALLS
WINDOWS
ROOF
ROOF COVER

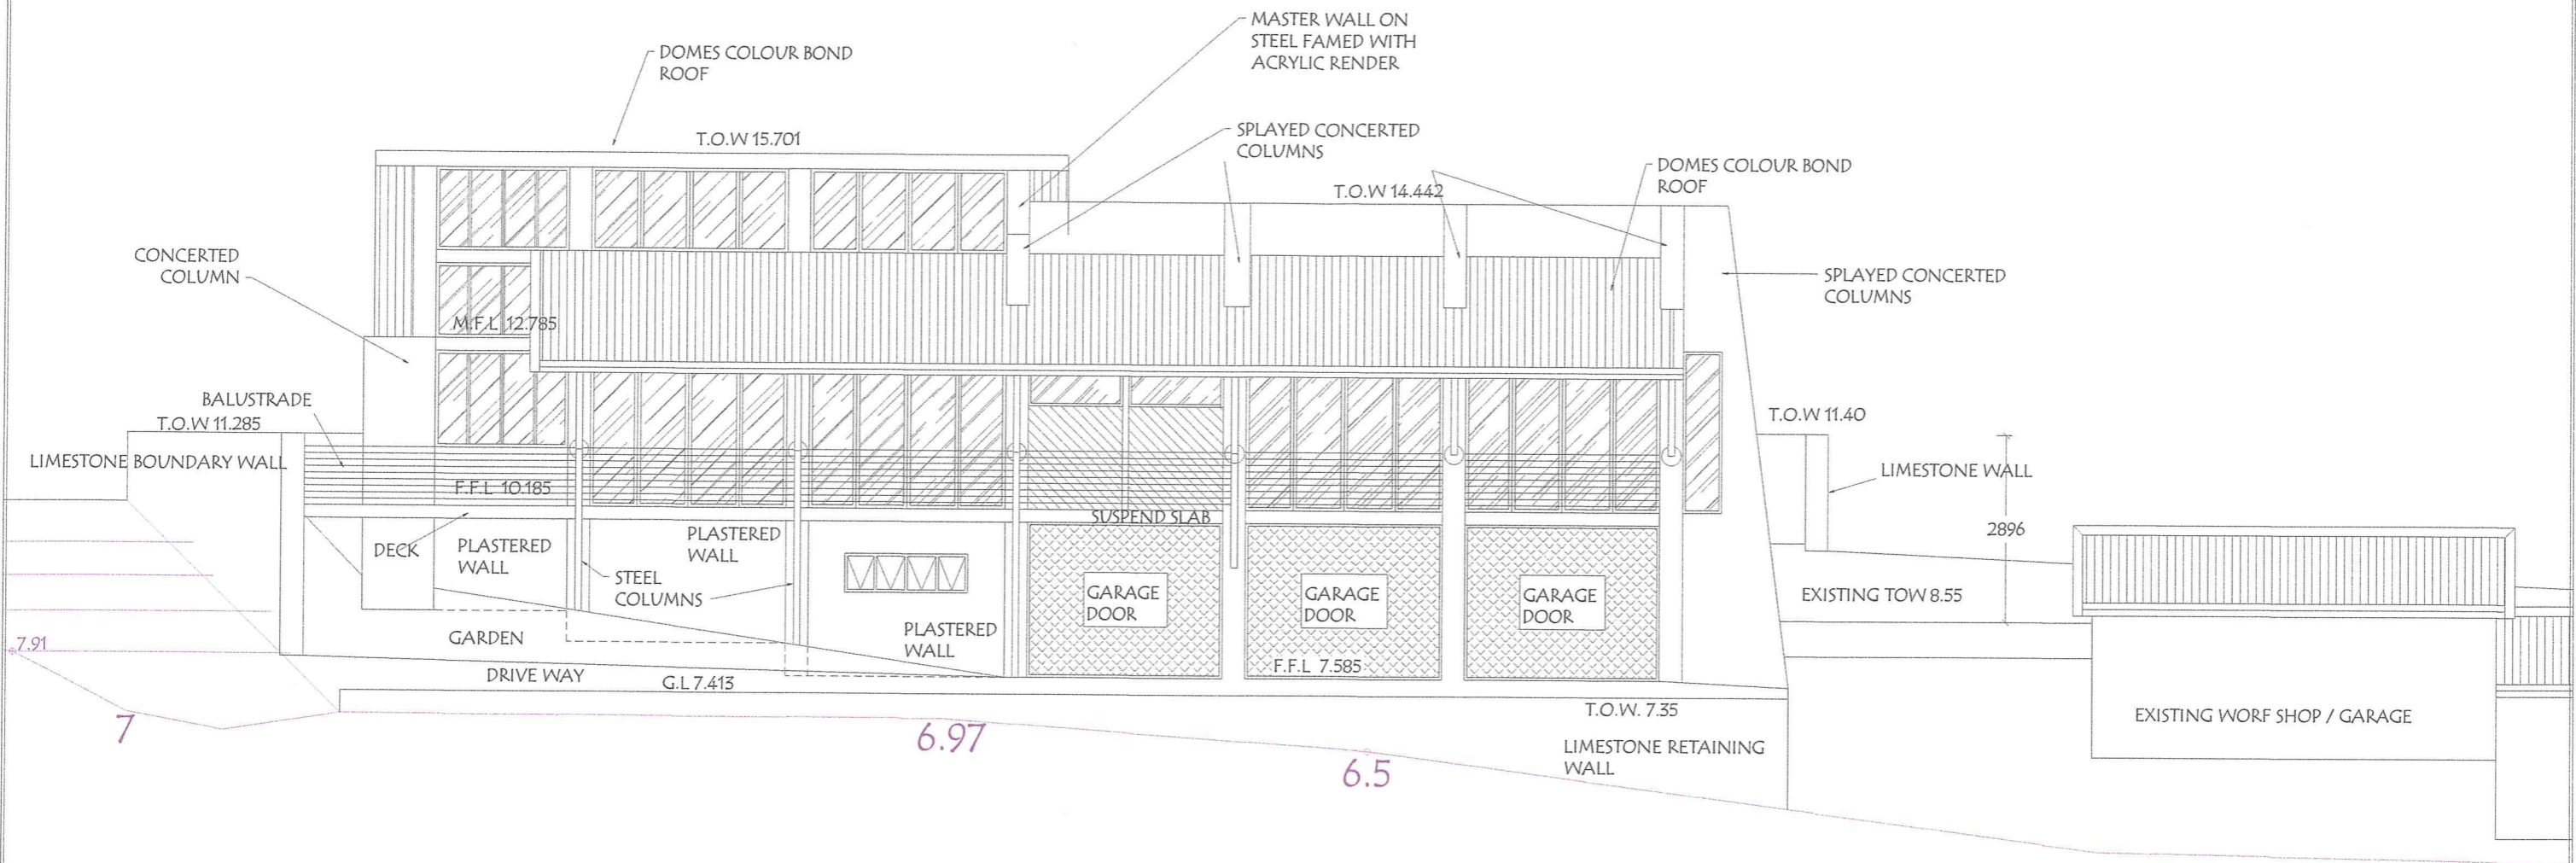

# NORTH WEST ELEVATION

COPYRIGHT




**KAHUNA DEVELOPMENTS PTY LTD**  
 BUILDING / DESIGN / DRAFTING  
 BUILDERS REGO 10656  
 TERRY MAHER  
 FAX (08) 99 218 895 MOB 0419 916 361  
 BOX 1593 GERALDTON W.A 6530  
 email kahuna@wn.com.au

AREA	FLOOR
	OUT DOOR
SCALE	1 : 100
DATE	12/6/2011
No of SHEETS	9
SHEET No	7


CLIENT / LOCATION  
  
 PROPOSED RESIDENCE FOR  
 P & G GOULD  
 LOT 14 LEWIS STREET  
 GERALDTON

FOOTINGS / FLOOR
WALLS
WINDOWS
ROOF
ROOF COVER

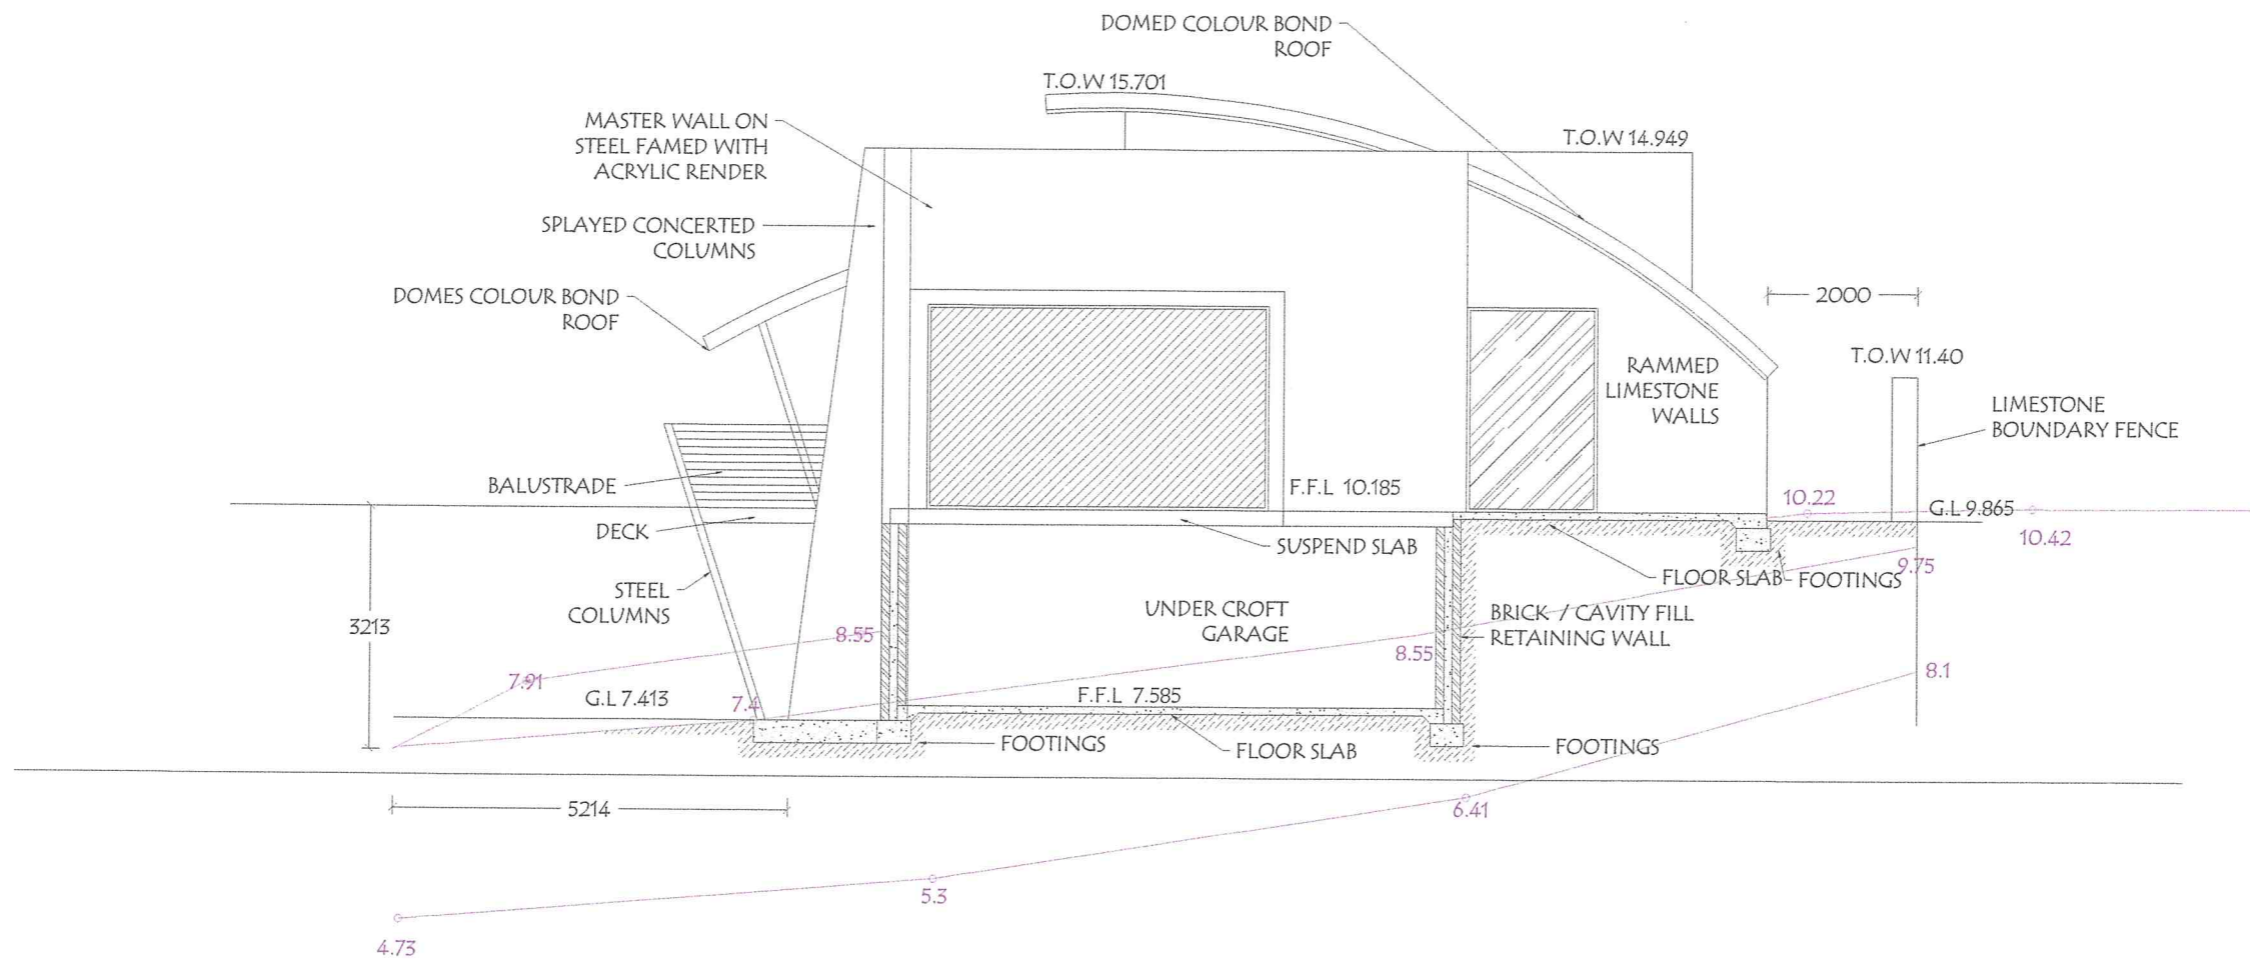

## SOUTH WEST ELEVATION

COPYRIGHT

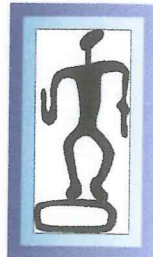


**KAHUNA DEVELOPMENTS PTY LTD**

BUILDING / DESIGN / DRAFTING  
 BUILDERS REGO 10656  
 TERRY MAHER  
 FAX (08) 99 218 895 MOB 0419 916 361  
 BOX 1593 GERALDTON W.A 6530  
 email kahuna@wn.com.au

AREA	FLOOR
	OUT DOOR
SCALE	1 : 100
DATE	12/6/2011
No of SHEETS	9
SHEET No	8


CLIENT / LOCATION
PROPOSED RESIDENCE FOR P & G GOULD LOT 14 LEWIS STREET GERALDTON

FOOTINGS / FLOOR
WALLS
WINDOWS
ROOF
ROOF COVER

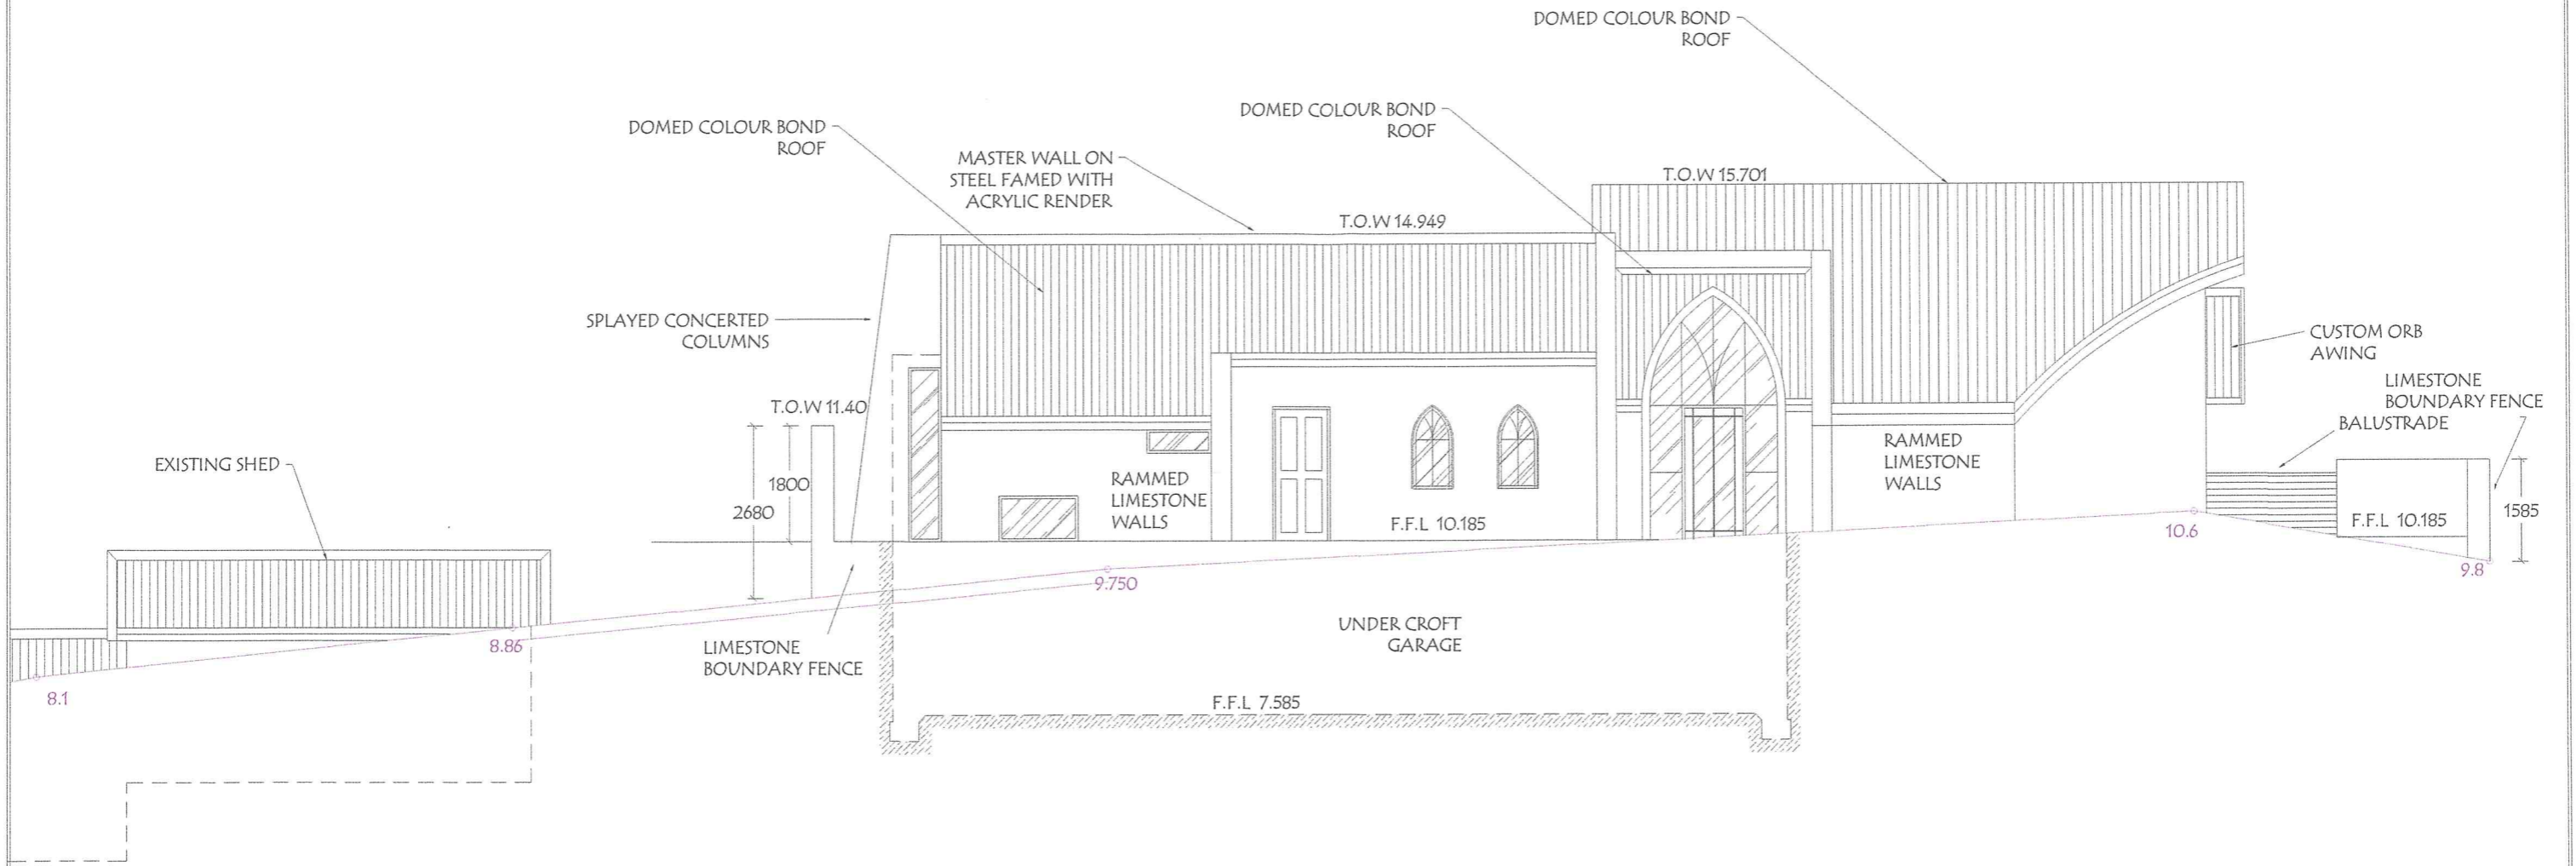

## SOUTH EAST ELEVATION

COPYRIGHT

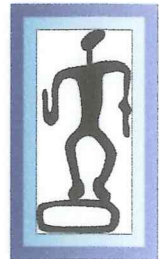

**KAHUNA DEVELOPMENTS PTY LTD**

BUILDING / DESIGN / DRAFTING  
 BUILDERS REGO 10656  
 TERRY MAHER  
 FAX (08) 99 218 895 MOB 0419 916 361  
 BOX 1593 GERALDTON W.A 6530  
 email kahuna@wn.com.au

AREA	FLOOR		CLIENT / LOCATION	FOOTINGS / FLOOR	
	INDOOR	OUT DOOR			
SCALE	1 : 100		PROPOSED RESIDENCE FOR P & G GOULD LOT 14 LEWIS STREET GERALDTON	WALLS	
DATE	12/6/2011			WINDOWS	
No of SHEETS	9			ROOF	
SHEET No	9			ROOF COVER	