

TRIXIE STREET








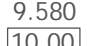

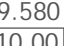
 
STREET


DUKE STREET

STREET

SITE PLAN

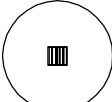LEGEND

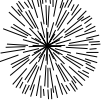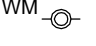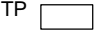-  STORM WATER SOAKWELL
DIAMETER ???
CAPACITY ???
-  VEGETATION TYPE
-  VEGETATION TYPE
-  VEGETATION TYPE
-  WM  WATER METRE
-  TP  TELSTRA PIT
-  © PP POWER POLE
-  9.580 EXISTING HEIGHTS
-  10.00 PROPOSED LEVELS

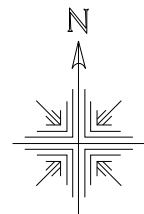

2	NOTATION AMENDED	17/02/10
1	SITE PLAN AMENDED	11/02/10
0	ORIGINAL ISSUE	15/12/09
REVISION		

COMPANY DETAILS
PHONE:
E-MAIL:

ADDRESS
**45 TRIXIE STREET
BATAVIA
GERALDTON W.A. 6530**


CLIENT
JOHN & FRAN CITIZEN
DRAWING TITLE
INDUSTRIAL

SCALE
1:200 @ A3
DATE
11/02/10
JOB No.
CGG003-09


REVISION
2
DRAWING No.
1 OF 2

LOT: 2006.9 m²
FACTORY: 430.6 m²


LOT: 2006.9 m²
 FACTORY: 430.6 m²

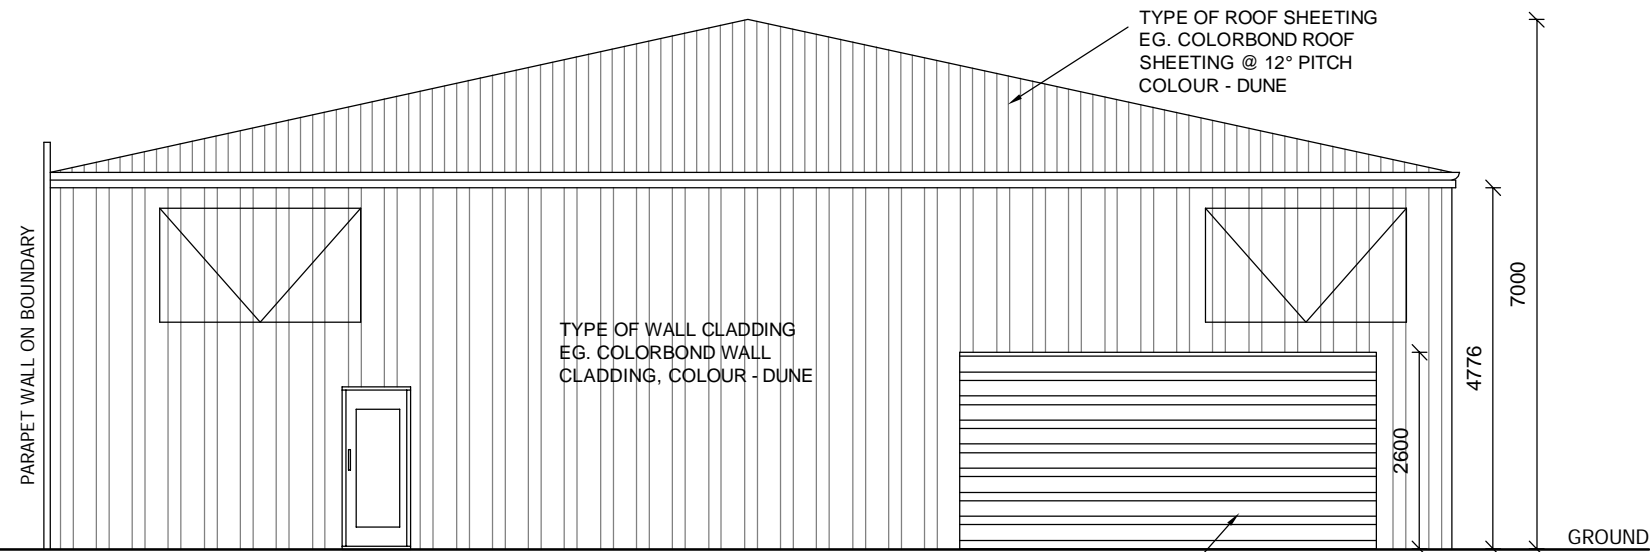

WEST ELEVATION

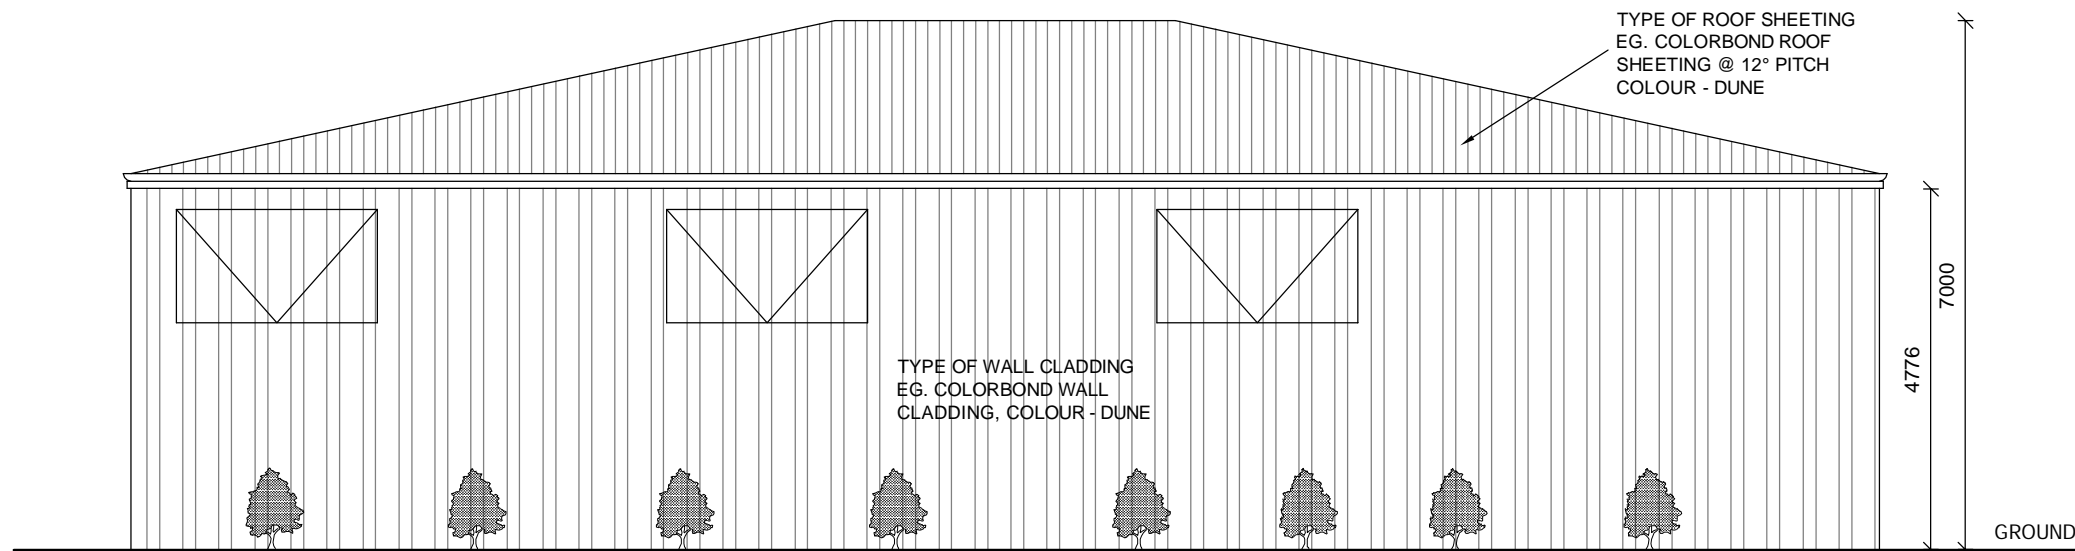

SOUTH ELEVATION

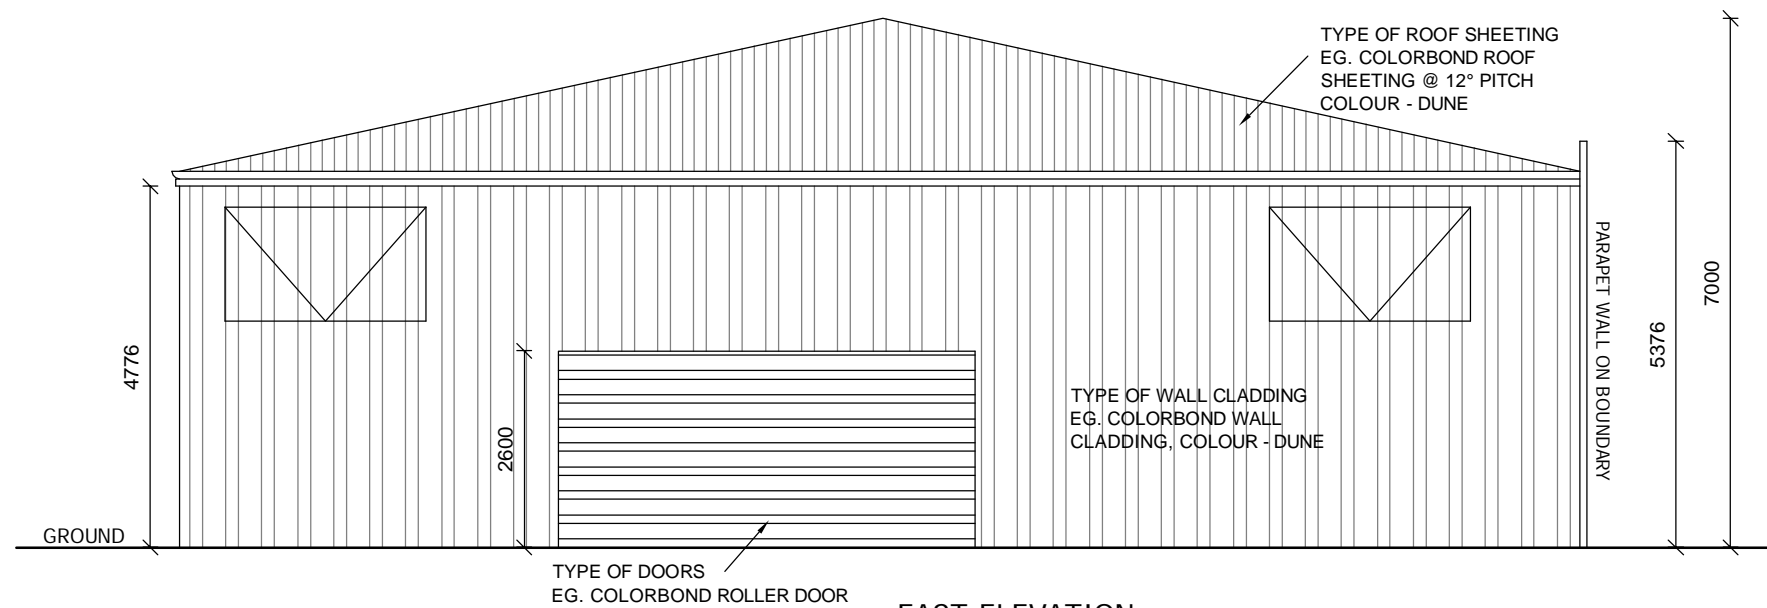

EAST ELEVATION

REVISION		
2	NOTATION AMENDED	17/02/10
1	ELEVATIONS AMENDED	11/02/10
0	ORIGINAL ISSUE	09/11/09

REVISION

COMPANY DETAILS
 PHONE:
 E-MAIL:

CLIENT
 JOHN & FRAN CITIZEN

ADDRESS
 45 TRIXIE STREET
 BATAVIA
 GERALDTON W.A. 6530

DRAWING TITLE
 INDUSTRIAL

SCALE 1:100 @A3	REVISION 2
DATE 11/02/10	DRAWING No. 2 OF 2
JOB No. CGG003-09	