

**BUILDING ENVELOPE**  
5790 m<sup>2</sup>

New Trees to be Planted

Existing Trees

Trees to be Removed

New Trees to be Planted

**CITY OF GREATER GERALDTON**  
**THIS PLAN IS CERTIFIED AS THE 'APPROVED PLAN'**

REF ..... TP12/172 .....

SHEET ..... 1 OF 2 .....

Revised to Include Building Envelope 6-108-2012

SIGNED .....  
DATED ..... 8/8/12 .....

**A3**

CARIMOR SHEDS  
7 PIPING LANE WOORREE  
Ph 99643344 Fax 99643340


Proposed Shed for  
Lot 78 / 216 Cooper St  
Waggrikine

DRAWN .....  
DATE 10 - 5 - 12  
SCALE NTS

TITLE/DWG NO 2

Part Site Plan



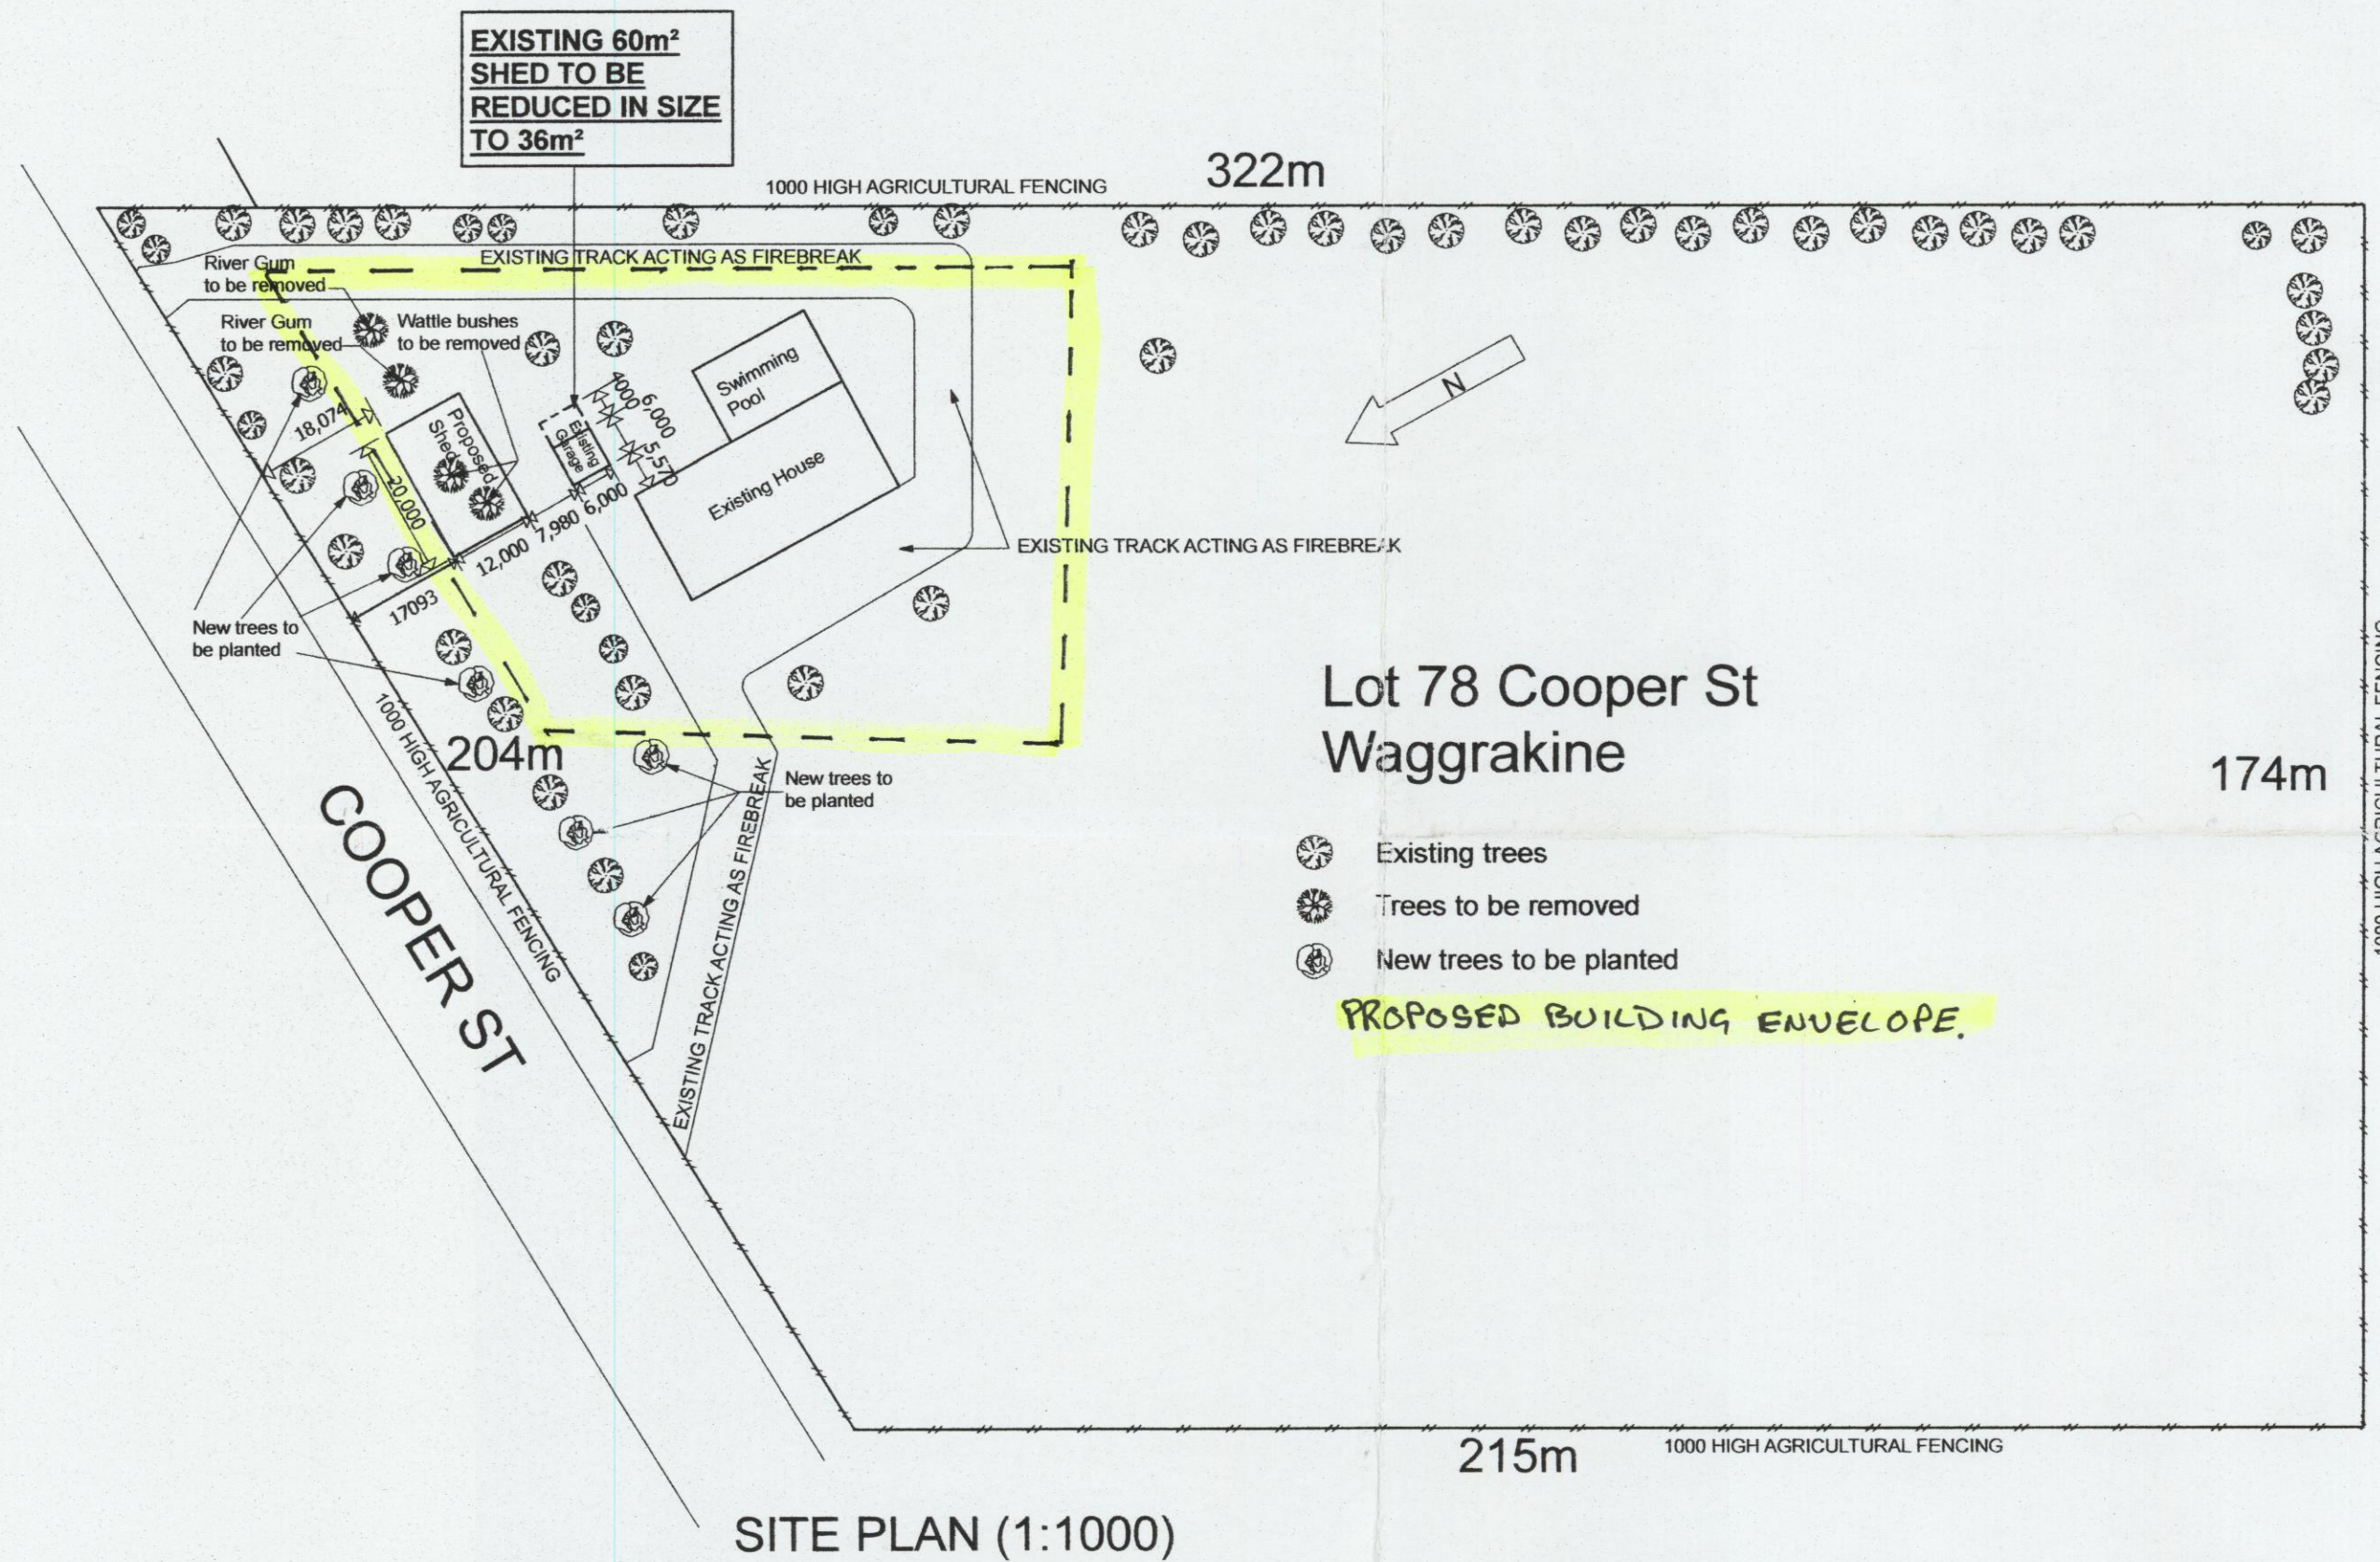

CITY OF GREATER Geraldton

THIS PLAN IS CERTIFIED AS THE 'APPROVED PLAN'

REF. TP12172

SHEET 2 OF 2

SIGNED [Signature]

DATED 8/8/12

	23 CEDAR CRESCENT STRATHALBYN WA 6530 TEL : 9964 9503 FAX: 9965 5863 MOBILE : 0428 310558 EMAIL : drafting@westnet.com.au A.B.N. 73 893 382 504	CLIENT: <b>CARIMOR SHEDS</b> ADDRESS: PROPOSED DEVELOPMENT LOT 78/216 COOPER STREET GERALDTON	REVISION: <b>BUILDING ENVELOPE ADDED</b> 8-08-12 g	SCALE: <b>1:1000</b>
	RESIDENTIAL / COMMERCIAL ARCHITECTURAL DRAFTING	JOB No: <b>2154</b>	DRAWN: PH	DATE: 26/07/12