


DRAWING NO. 8A0323-MA-0010

DO NOT SCALE

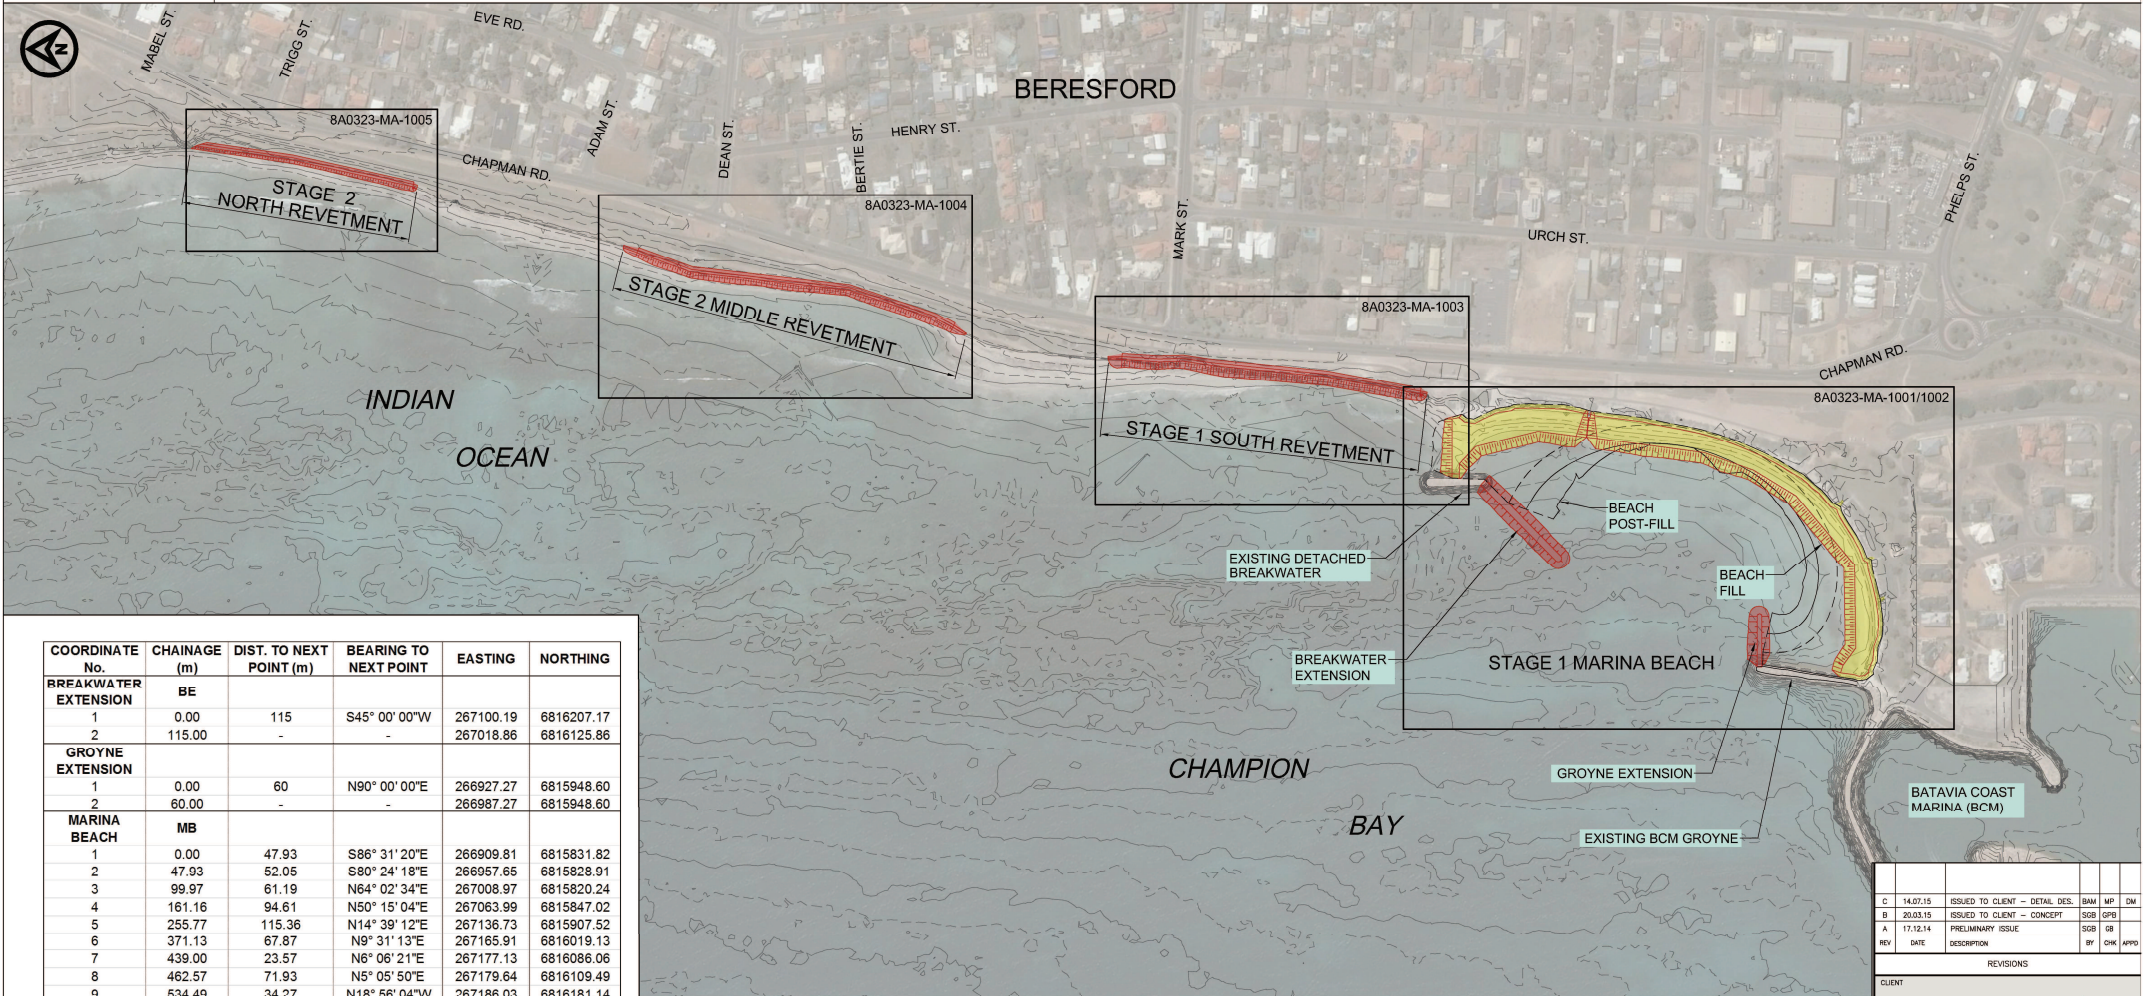

COORDINATE No.	CHAINAGE (m)	DIST. TO NEXT POINT (m)	BEARING TO NEXT POINT	EASTING	NORTHING
BREAKWATER EXTENSION					
1	0.00	115	S45° 00' 00"W	267100.19	6816207.17
2	115.00	-	-	267018.86	6816125.86
GROYNE EXTENSION					
1	0.00	60	N90° 00' 00"E	266927.27	6815948.60
2	60.00	-	-	266987.27	6815948.60
MARINA BEACH					
1	0.00	47.93	S86° 31' 20"E	266909.81	6815831.82
2	47.93	52.05	S80° 24' 18"E	266957.65	6815828.91
3	99.97	61.19	N64° 02' 34"E	267008.97	6815820.24
4	161.16	94.61	N50° 15' 04"E	267063.99	6815847.02
5	255.77	115.36	N14° 39' 12"E	267136.73	6815907.52
6	371.13	67.87	N9° 31' 13"E	267165.91	6816019.13
7	439.00	23.57	N6° 06' 21"E	267177.13	6816086.06
8	462.57	71.93	N5° 05' 50"E	267179.64	6816109.49
9	534.49	34.27	N18° 56' 04"W	267186.03	6816181.14
10	568.76	31.24	N0° 00' 00"E	267174.91	6816213.55
11	600.00	-	-	267174.91	6816244.79
SOUTH REVETMENT					
1	0.00	103.29	N9° 26' 18"E	267192.30	6816250.44
2	103.29	108.04	N5° 42' 42"E	267209.24	6816352.33
3	211.34	27.75	N8° 44' 59"E	267220.00	6816459.84
4	239.08	22.85	N1° 46' 20"W	267224.22	6816487.26
5	261.93	52.35	N3° 39' 41"E	267223.51	6816510.10
6	314.28	-	-	267226.85	6816562.34
MIDDLE REVETMENT					
1	0.00	117.85	N17° 03' 57"E	267255.44	6816685.43
2	117.85	149.09	N6° 14' 44"E	267290.03	6816798.09
3	266.94	68.46	N20° 26' 10"E	267306.25	6816946.30
4	335.40	-	-	267330.15	6817010.45
NORTH REVETMENT					
1	0.00	124.59	N12° 31' 34"E	267385.55	6817202.56
2	124.59	95.42	N6° 27' 21"E	267412.57	6817324.18
3	220.01	-	-	267423.30	6817418.99


GENERAL ARRANGEMENT
1:2500 (A1)

SETOUT LINE COORDINATES

AUSTRALIAN HEIGHT DATUM

DRAWING FOR REVIEW

NOT FOR CONSTRUCTION

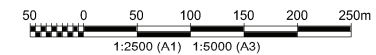

REV	DATE	DESCRIPTION	BY	CHK	APPD
C	14.07.15	ISSUED TO CLIENT - DETAIL DES.	BAH	MP	DM
B	20.03.15	ISSUED TO CLIENT - CONCEPT	DSB	GPB	
A	17.12.14	PRELIMINARY ISSUE	SGB	GB	



PROJECT:
BERESFORD FORESHORE COASTAL PROTECTION AND ENHANCEMENT PROJECT

DRAWING TITLE:
GENERAL ARRANGEMENT AND SETOUT LINE COORDINATES



DRAWN BY: BAH	DATE: 14/07/2015	JOB NO.: 8A0323
AUTOCAD REF: 8A0323-MA-0010-1005-PLANS		
SCALE AT A1: 1:2500		
DRAWING NO.: 8A0323-MA-0010	REVISION: C	