
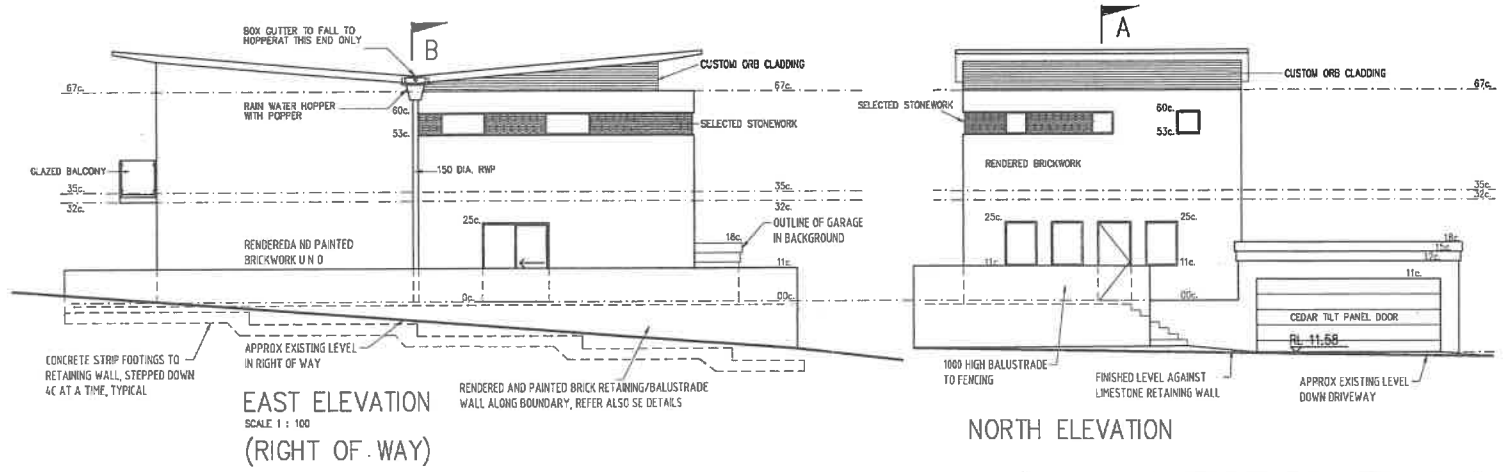
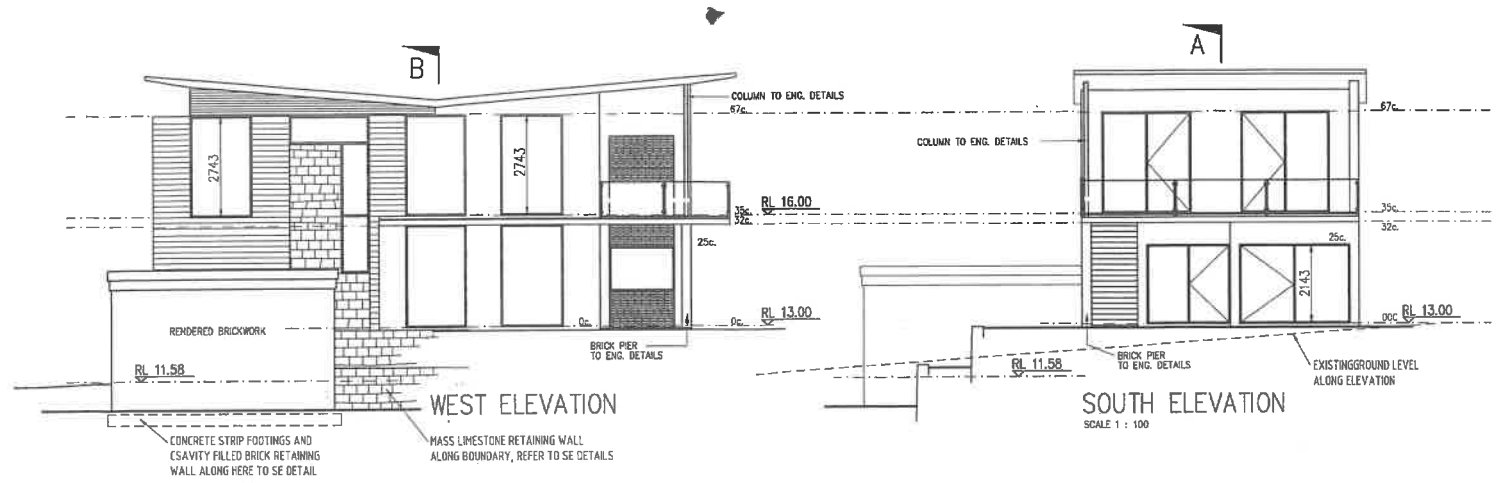
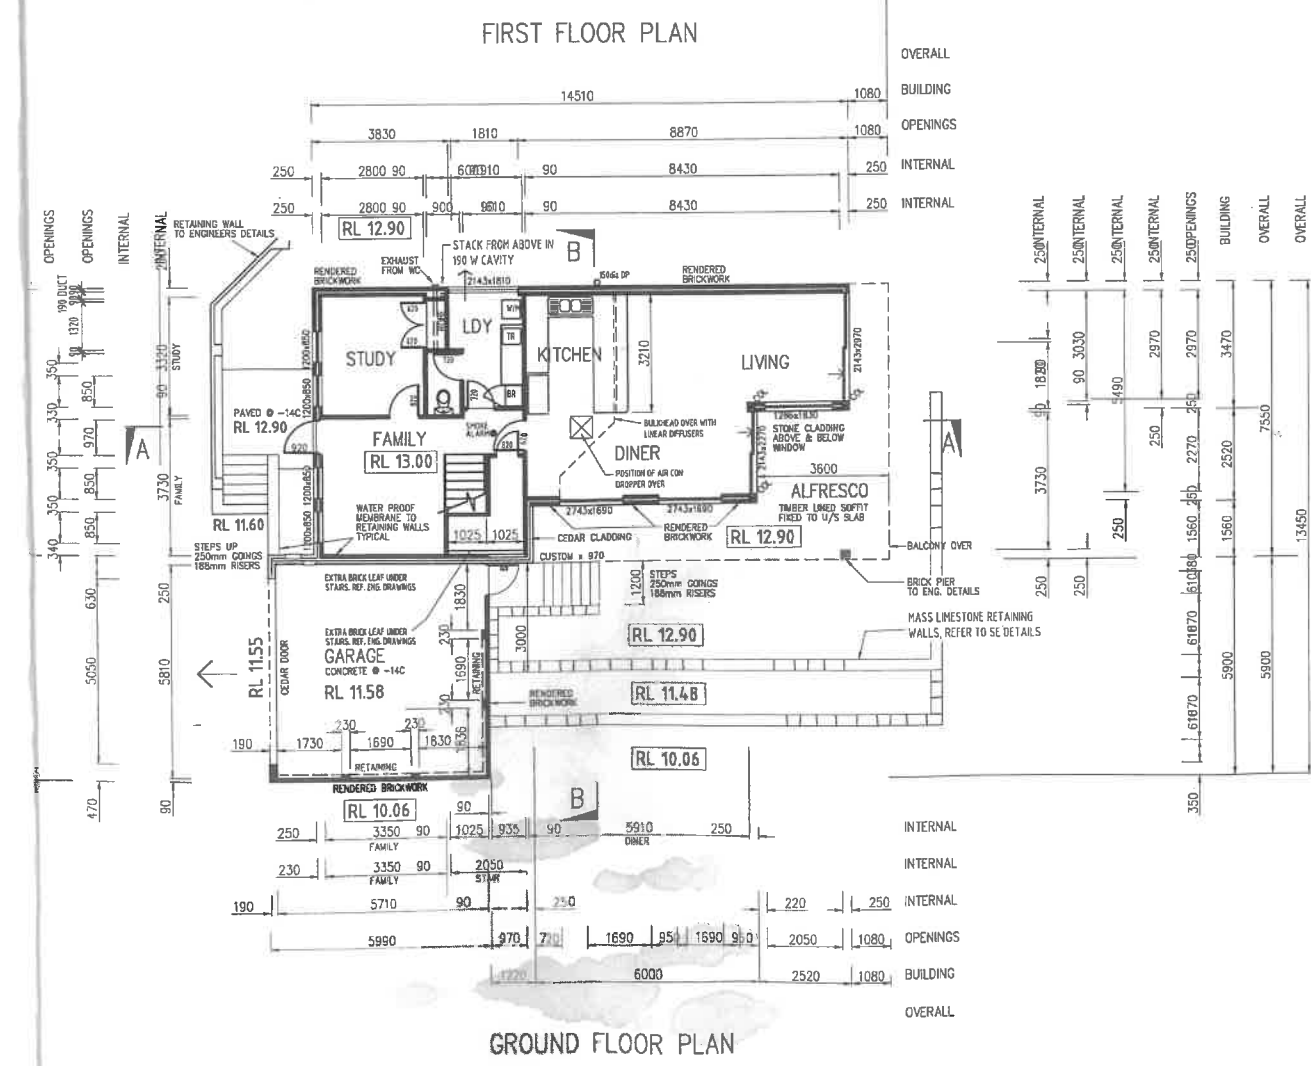


BRICK DIMENSIONS - MIDLAND STANDARD BRICK  
 FORMAT SIZE 240x110x86  
 MANUFACTURING SIZE 230x110x76

THIS DRAWING IS FOR BUILDING LICENCE APPLICATION  
 THIS DRAWING IS SUBJECT TO ENGINEERING APPROVAL  
 THIS DRAWING IS SUBJECT TO ELECTRICAL, MECHANICAL AND HYDRAULIC APPROVAL  
 ALL DIMENSIONS SHALL BE CHECKED ON SITE

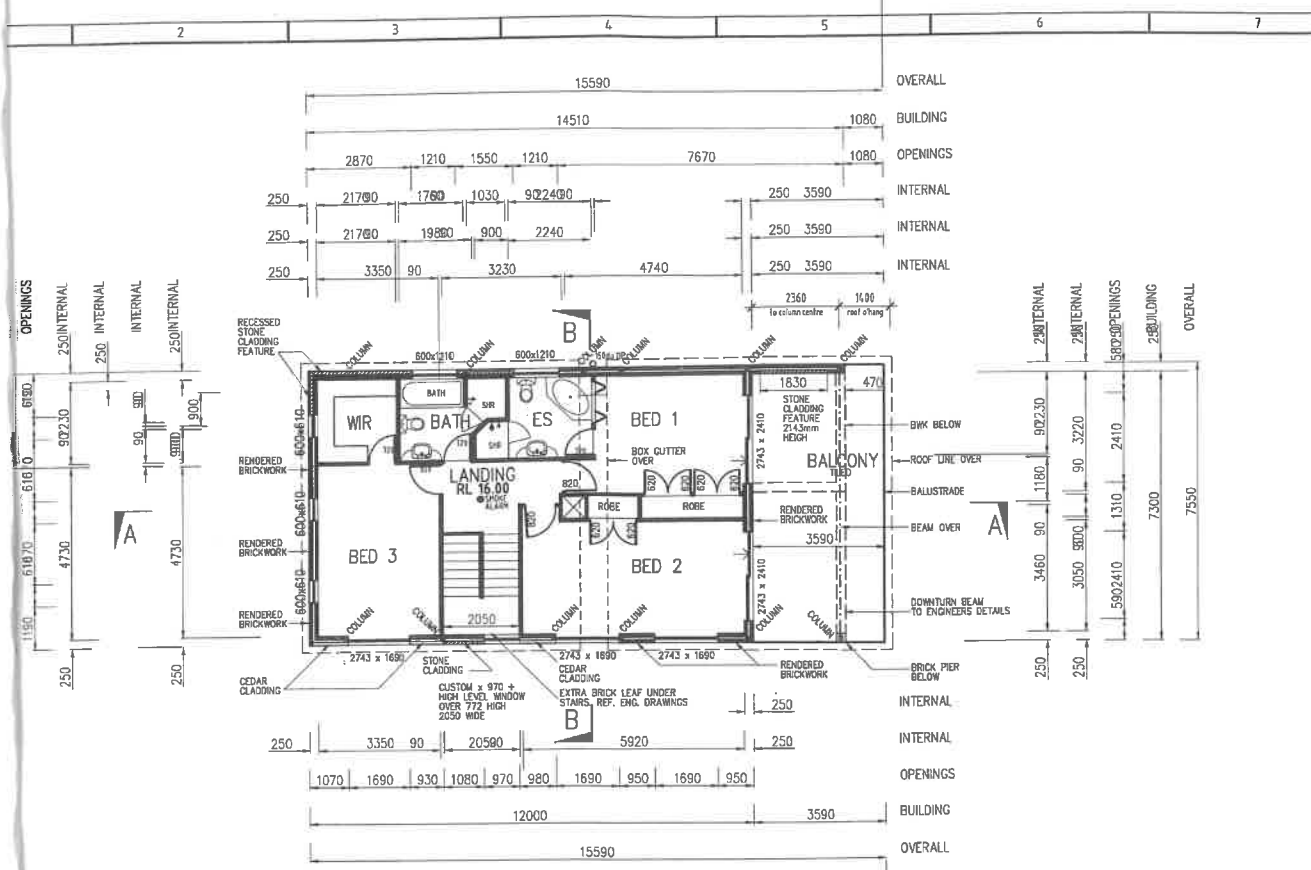

**COPYRIGHTS:**  
 ALL DRAWINGS PRODUCED FOR THIS PROJECT BY CADDS ARCHITECTURAL PTY LTD REMAIN THE SOLE PROPERTY OF CADDS ARCHITECTURAL PTY LTD AND SHALL NOT BE REPRODUCED OR MODIFIED IN WHOLE OR IN PART WITHOUT THE WRITTEN CONSENT OF CADDS ARCHITECTURAL PTY LTD

**GENERAL NOTES:**  
 DO NOT SCALE FROM DRAWINGS  
 ALL DIMENSIONS, LAYOUTS, SITE CONDITIONS AND LEVELS SHALL BE CHECKED ON SITE PRIOR TO CONSTRUCTION / FABRICATION  
 ANY DISCREPANCIES SHALL BE REPORTED TO THE SUPERVISING OFFICER, IF IN DOUBT ASK  
 ALL DRAWINGS SHALL BE READ IN CONJUNCTION WITH ALL OTHER DRAWINGS RELATING TO THIS PROJECT  
 ALL DRAWINGS SHALL BE READ IN CONJUNCTION WITH ENGINEERS DRAWINGS  
 ALL DRAWINGS SHALL BE READ IN CONJUNCTION WITH RELEVANT CONSULTANT DRAWINGS ASSOCIATED WITH THIS PROJECT  
 ALL DRAWINGS SHALL BE READ IN CONJUNCTION WITH SPECIFICATIONS  
 ALL WORK SHALL BE CARRIED OUT IN ACCORDANCE WITH THE BUILDING CODE OF AUSTRALIA  
 ALL WORK SHALL BE CARRIED OUT IN ACCORDANCE WITH THE REQUIREMENTS AND REGULATIONS OF ALL LOCAL AUTHORITIES  
 BUILDER TO SUPPLY SHOP DRAWINGS FOR ALL STRUCTURAL STEEL ITEMS  
 PRIOR TO CONSTRUCTION / FABRICATION / MANUFACTURE, ENSURE THE LATEST DRAWINGS ARE BEING USED AND ENGINEERING APPROVAL HAS BEEN OBTAINED BASED ON THE LATEST REVISION, IF IN DOUBT ASK

<b>ARCHITECTURAL</b> DRAWING NUMBER: _____ DESCRIPTION: _____ REFERENCES: _____	REV	BY	DATE	DESCRIPTION	CHK	APP
	REVISIONS					
DRAWN: _____ NAME: _____ DATE: _____ CLIENT DETAILS: _____ PROJ. NUMBER: _____ COMPANY: _____ CHECKED: _____ CONTACT: _____ PROJ. ENG. PROJECT REF.: _____ APPROVED: _____ SIGNATURE: _____ APP. FOR CON: _____						
PROPOSED 3 DWELLING DEVELOPMENT at LOT 1, 258 CHAPMAN Road BERESFORD, GERALDTON, WA HOUSE 2						
SCALE: 1:100					REVISION: D	
DRAWING NUMBER: 2007-818-2						