

2 PROPOSAL VIEW




PETER GOODE
Eco Building & Design
GERALDTON W.A.

CLIENT: Lou Farley & Paul Wright
LOT 2 - 7A FREDERICK STREET
BLUFF POINT

TITLE: NEW DWELLING REV 3

DRAWING No A301 PROPOSAL 5/7/2017

Rev	Date	Revisions
3	5/7/2017	CHANGE SIDE SETBACK, PLANNING NOTES
2	3/7/2017	ADD WINDOWS
1	28/6/2017	PRELIMINARY PLANS

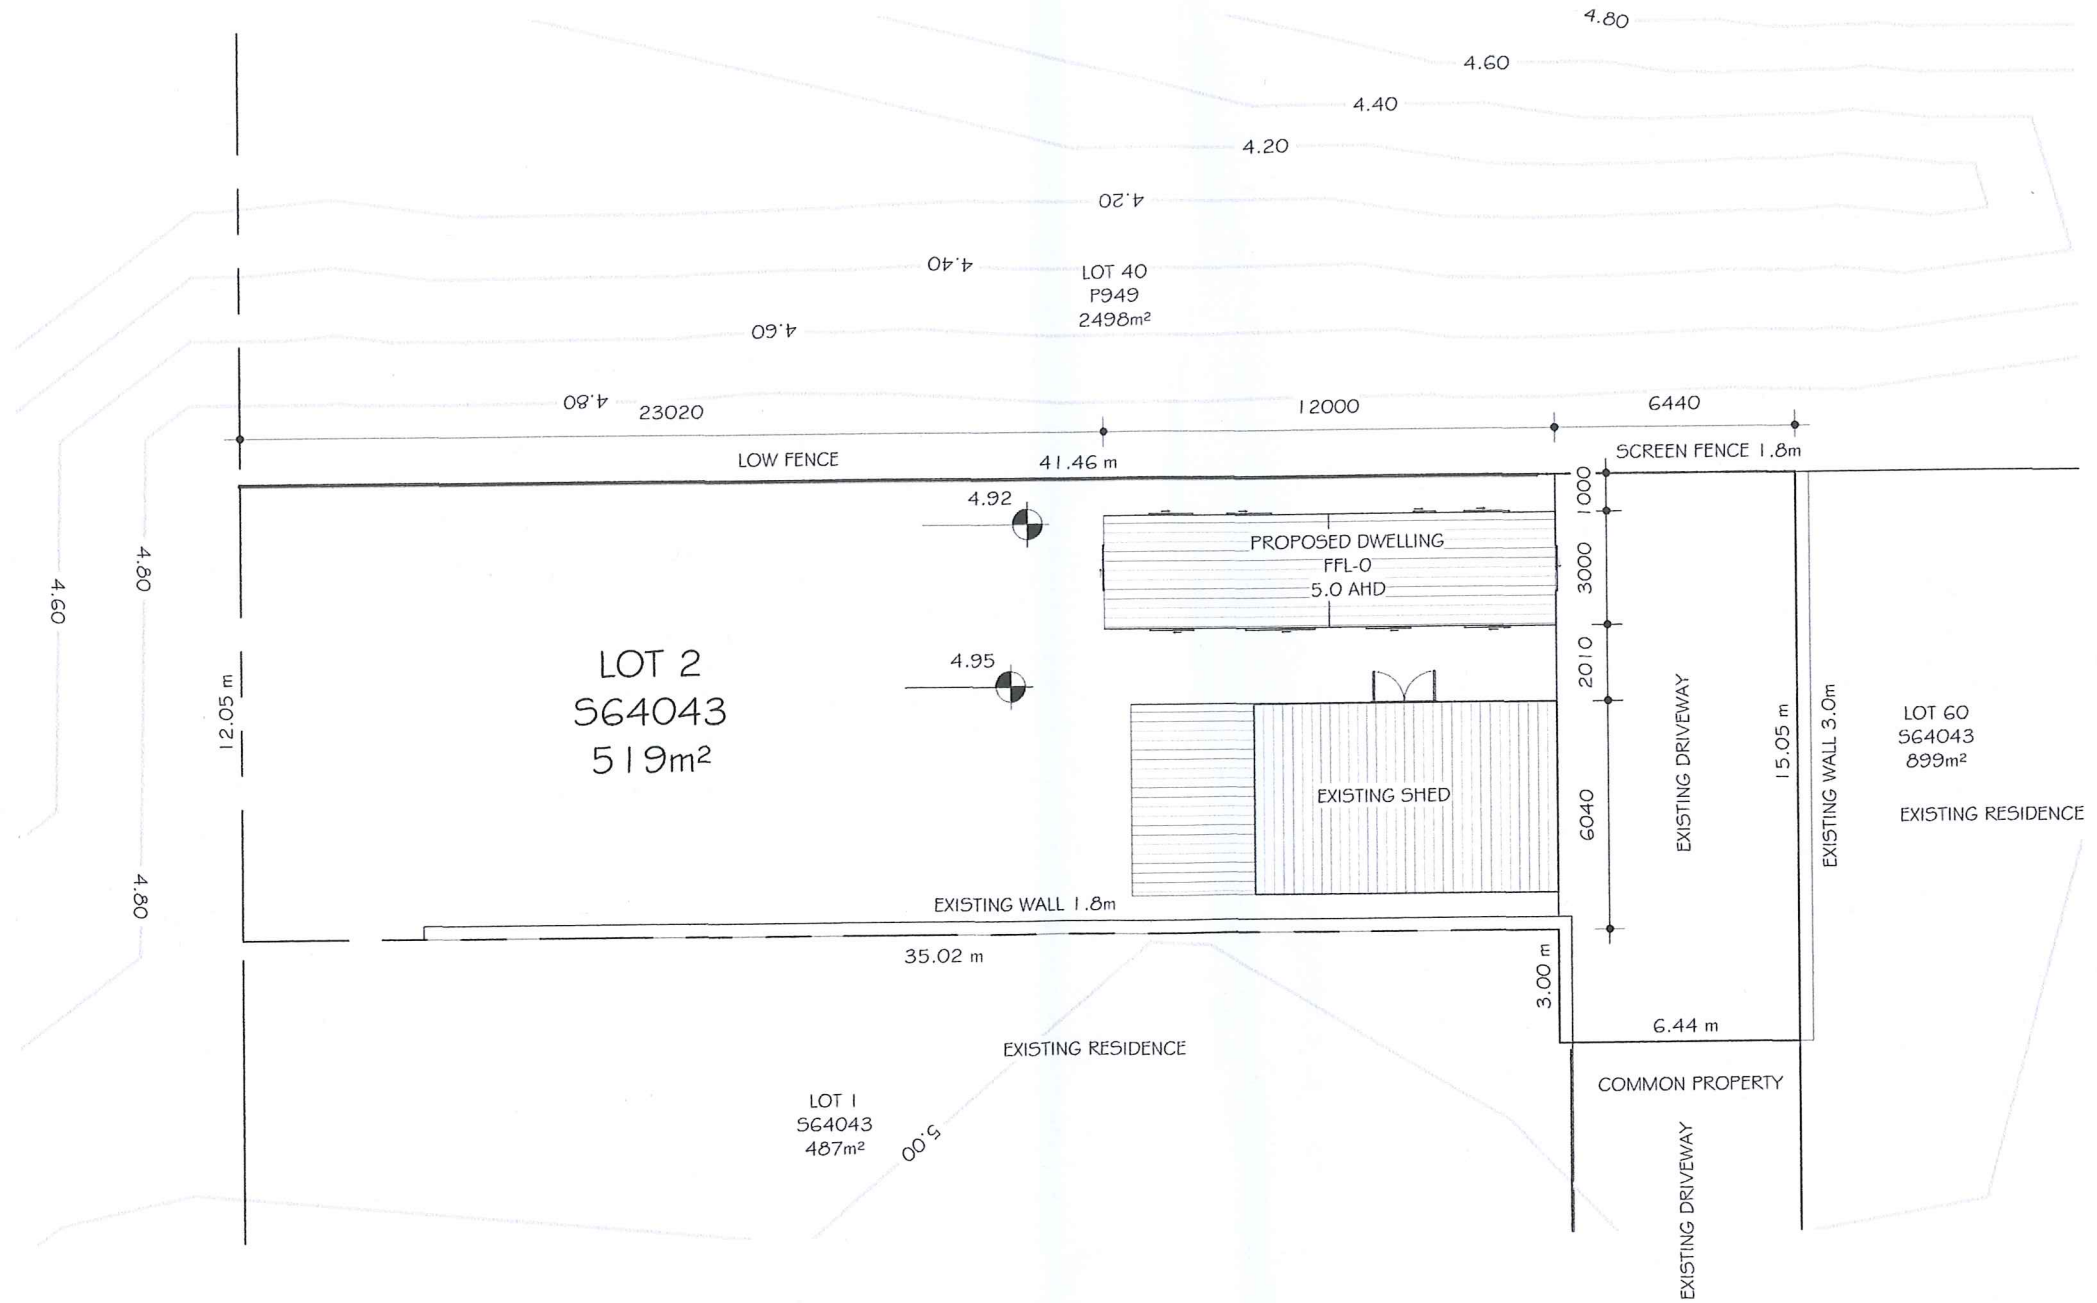


1

SITE PLAN

1 : 200

Rev	Date	Revisions
3	5/7/2017	CHANGE SIDE SETBACK, PLANNING NOTES
2	3/7/2017	ADD WINDOWS
1	28/6/2017	PRELIMINARY PLANS



PETER GOODE
Eco Building & Design
GERALDTON W.A.

CLIENT: Lou Farley & Paul Wright
LOT 2 - 7A FREDERICK STREET
BLUFF POINT

TITLE: NEW DWELLING REV 3

DRAWING No A302 SITE PLAN 5/7/2017



1 3D View 4



PETER GOODE
Eco Building & Design
GERALDTON W.A.

CLIENT: Lou Farley & Paul Wright
LOT 2 - 7A FREDERICK STREET
BLUFF POINT

TITLE: NEW DWELLING REV 3

DRAWING No A305 CAMERA SHOTS 5/7/2017

Rev	Date	Revisions
3	5/7/2017	CHANGE SIDE SETBACK, PLANNING NOTES
2	3/7/2017	ADD WINDOWS
1	28/6/2017	PRELIMINARY PLANS