


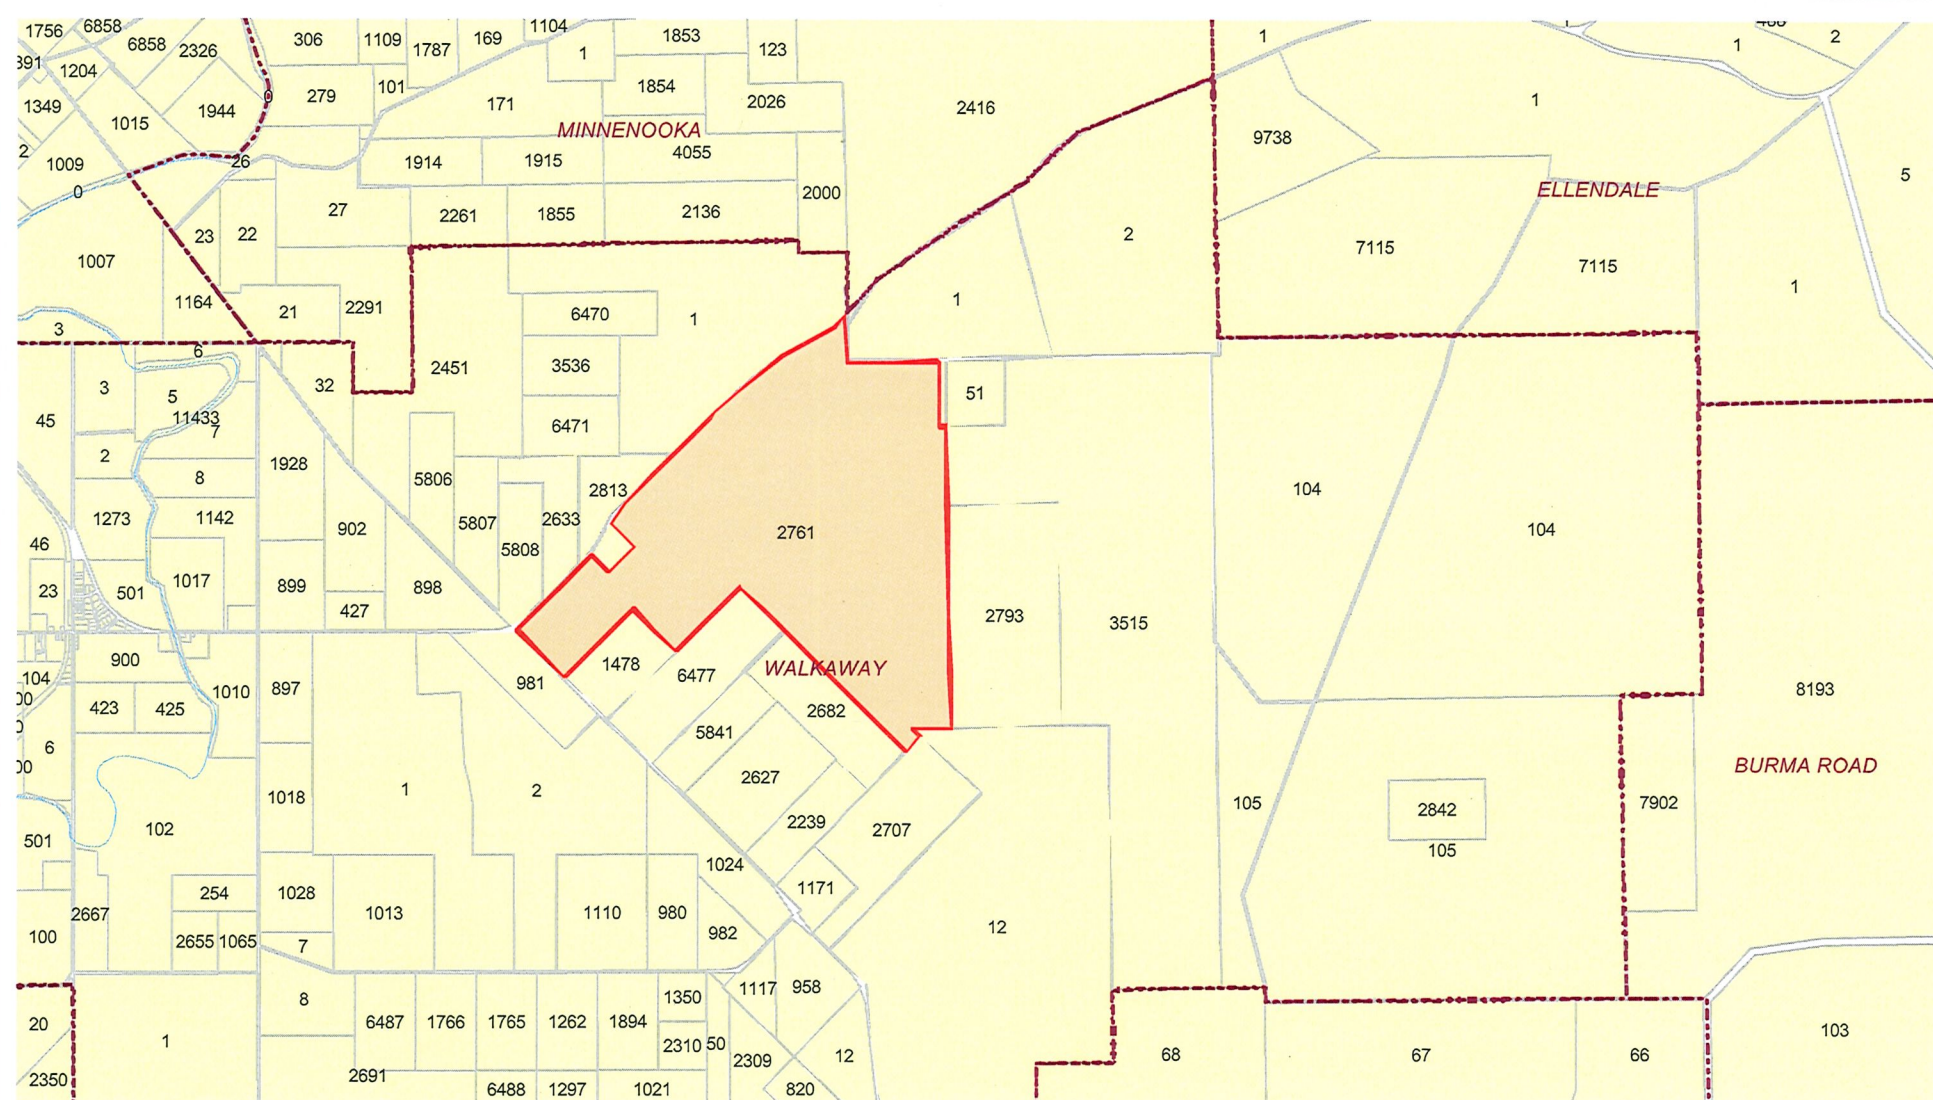

Whilst all care has been taken in the preparation of this data, this information is provided as a guide only and no responsibility shall be taken for any omissions or errors in this document. The accuracy provided is not to be used for legal purposes, but reference is made to the original survey/certificates of title documents and legal versions of the Town Planning Schemes.

Date: 16/06/2020

Scale: 1:60318







WALKAWAY PROPOSED PIT

LEGEND

PROPOSED CONTOURS (1m INTERVAL)

EXISTING CONTOURS (5m INTERVAL)



0 25 50 100 150m
SCALE 1:2500 @ ORIGINAL SHEET SIZE A1



- NOTE:
GUIDE POSTS WITH CLASS 1A RETROREFLECTIVE
DELINEATORS TO BE INSTALLED AS PER THE
FOLLOWING:
1. BETWEEN CHA 40 TO CHA 1200
 2. 1m CLEAR OF EDGE ROAD PAVEMENT
 3. RED DELINEATOR ON LHS OF ROAD AND WHITE
DELINEATOR ON RHS OF ROAD
 4. 150m SPACING ON STRAIGHTS
 5. 20m SPACINGS ON ALL CURVES

200mm MIN THICK
COMPACTED GRAVEL
PAVEMENT (TYPICAL)

QUARRY ACCESS ROAD

PROPOSED SCREENING
PAD

PROPOSED SETTLEMENT
PONDS

200mm MIN THICK
COMPACTED GRAVEL
PAVEMENT (TYPICAL)

120

DRG NO ASI20101-C305
REV C
QUARRY ACCESS ROAD
PLAN 2 of 2