




SECTION C:C
1: 100

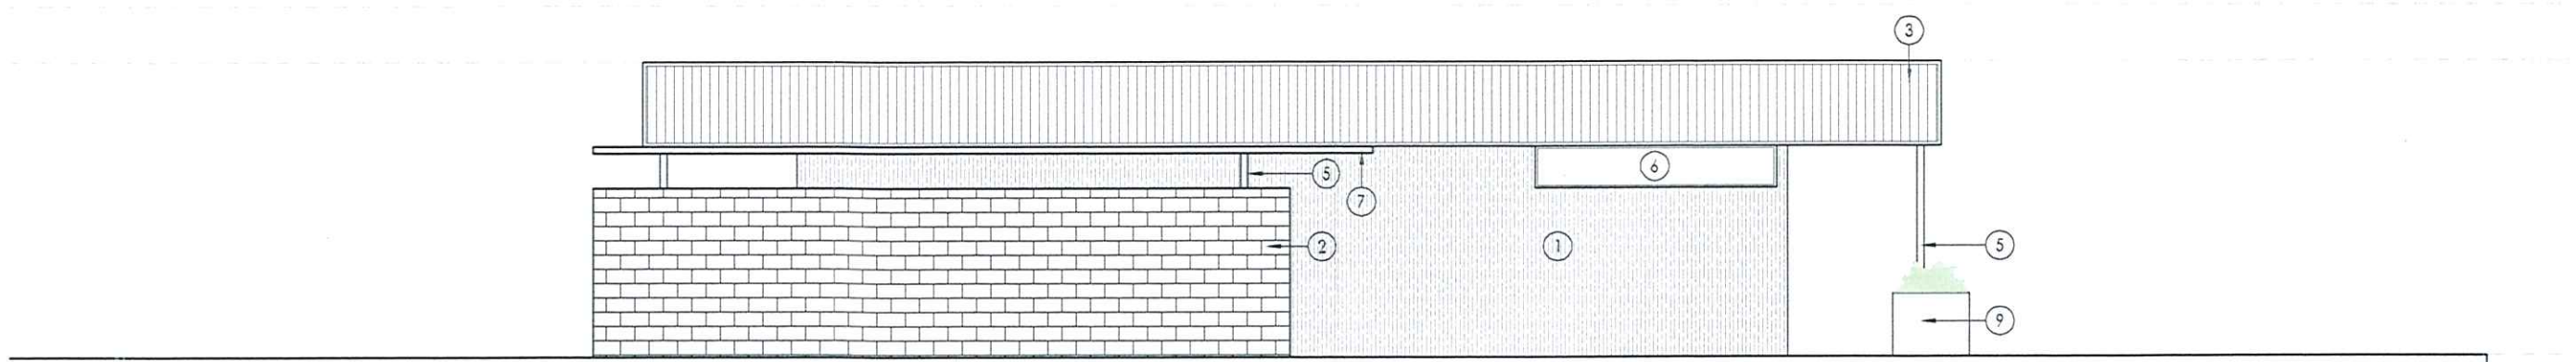


EAST ELEVATION
1: 100

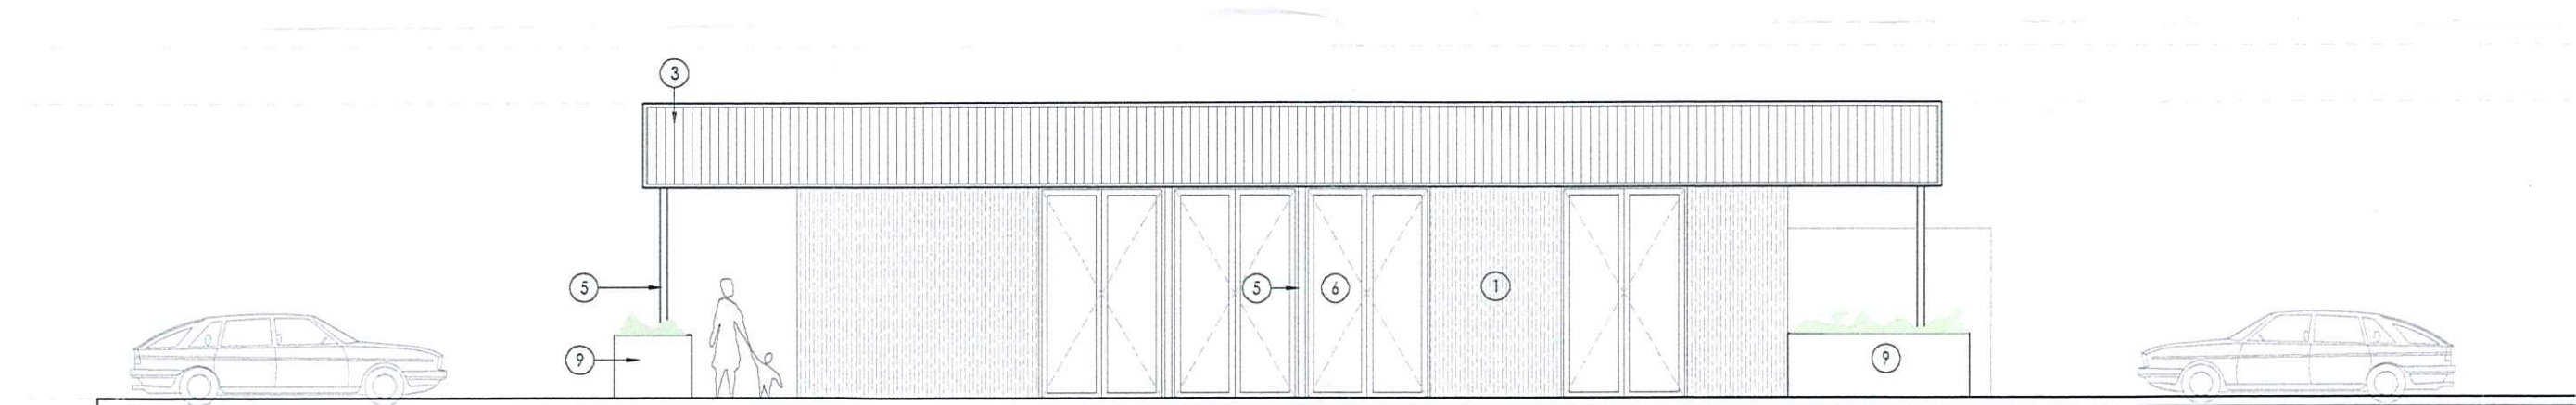


WEST ELEVATION
1: 100

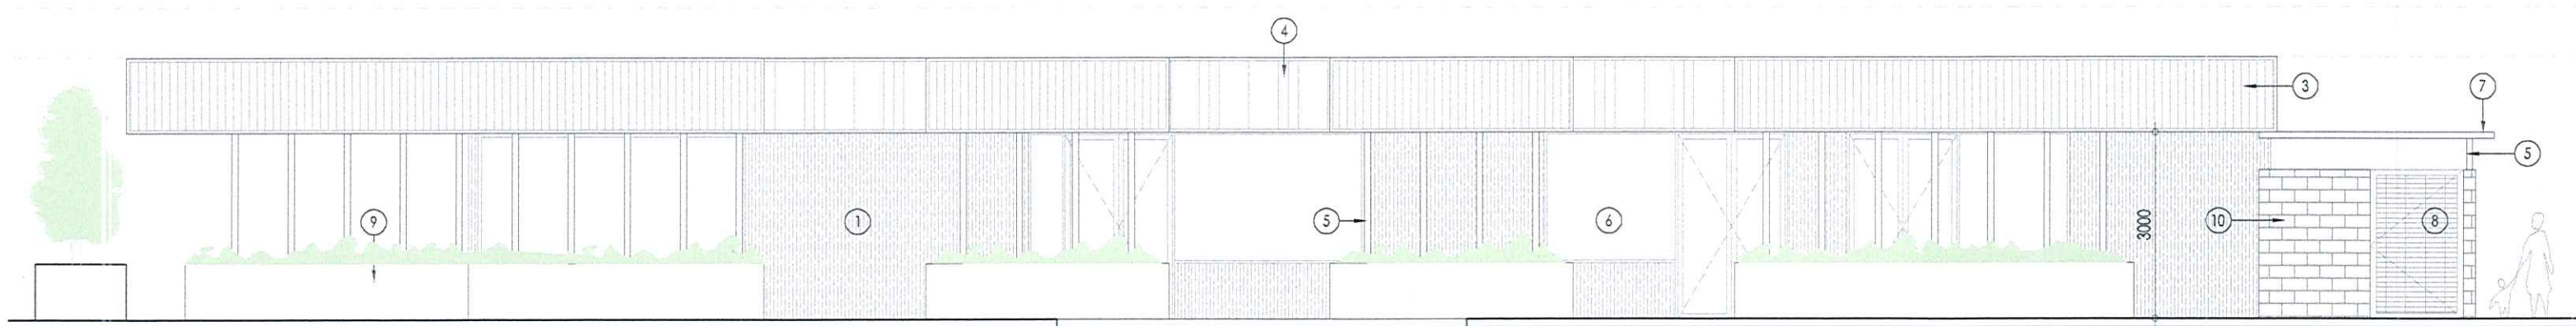

SOUTH ELEVATION
1: 100

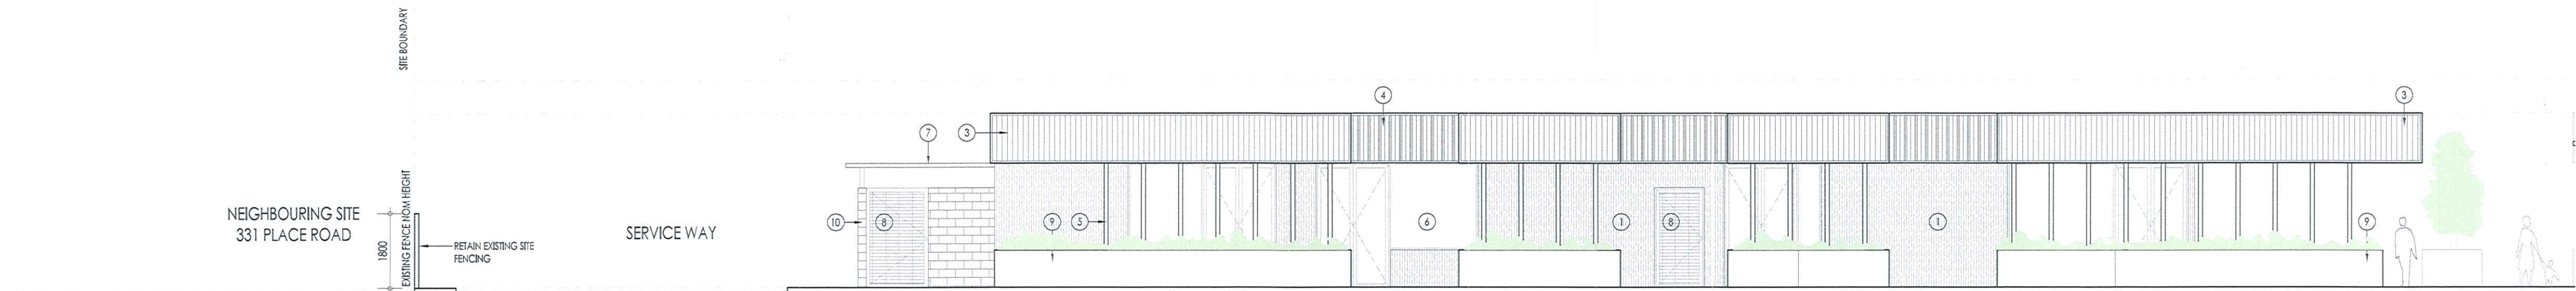

NORTH ELEVATION
1: 100

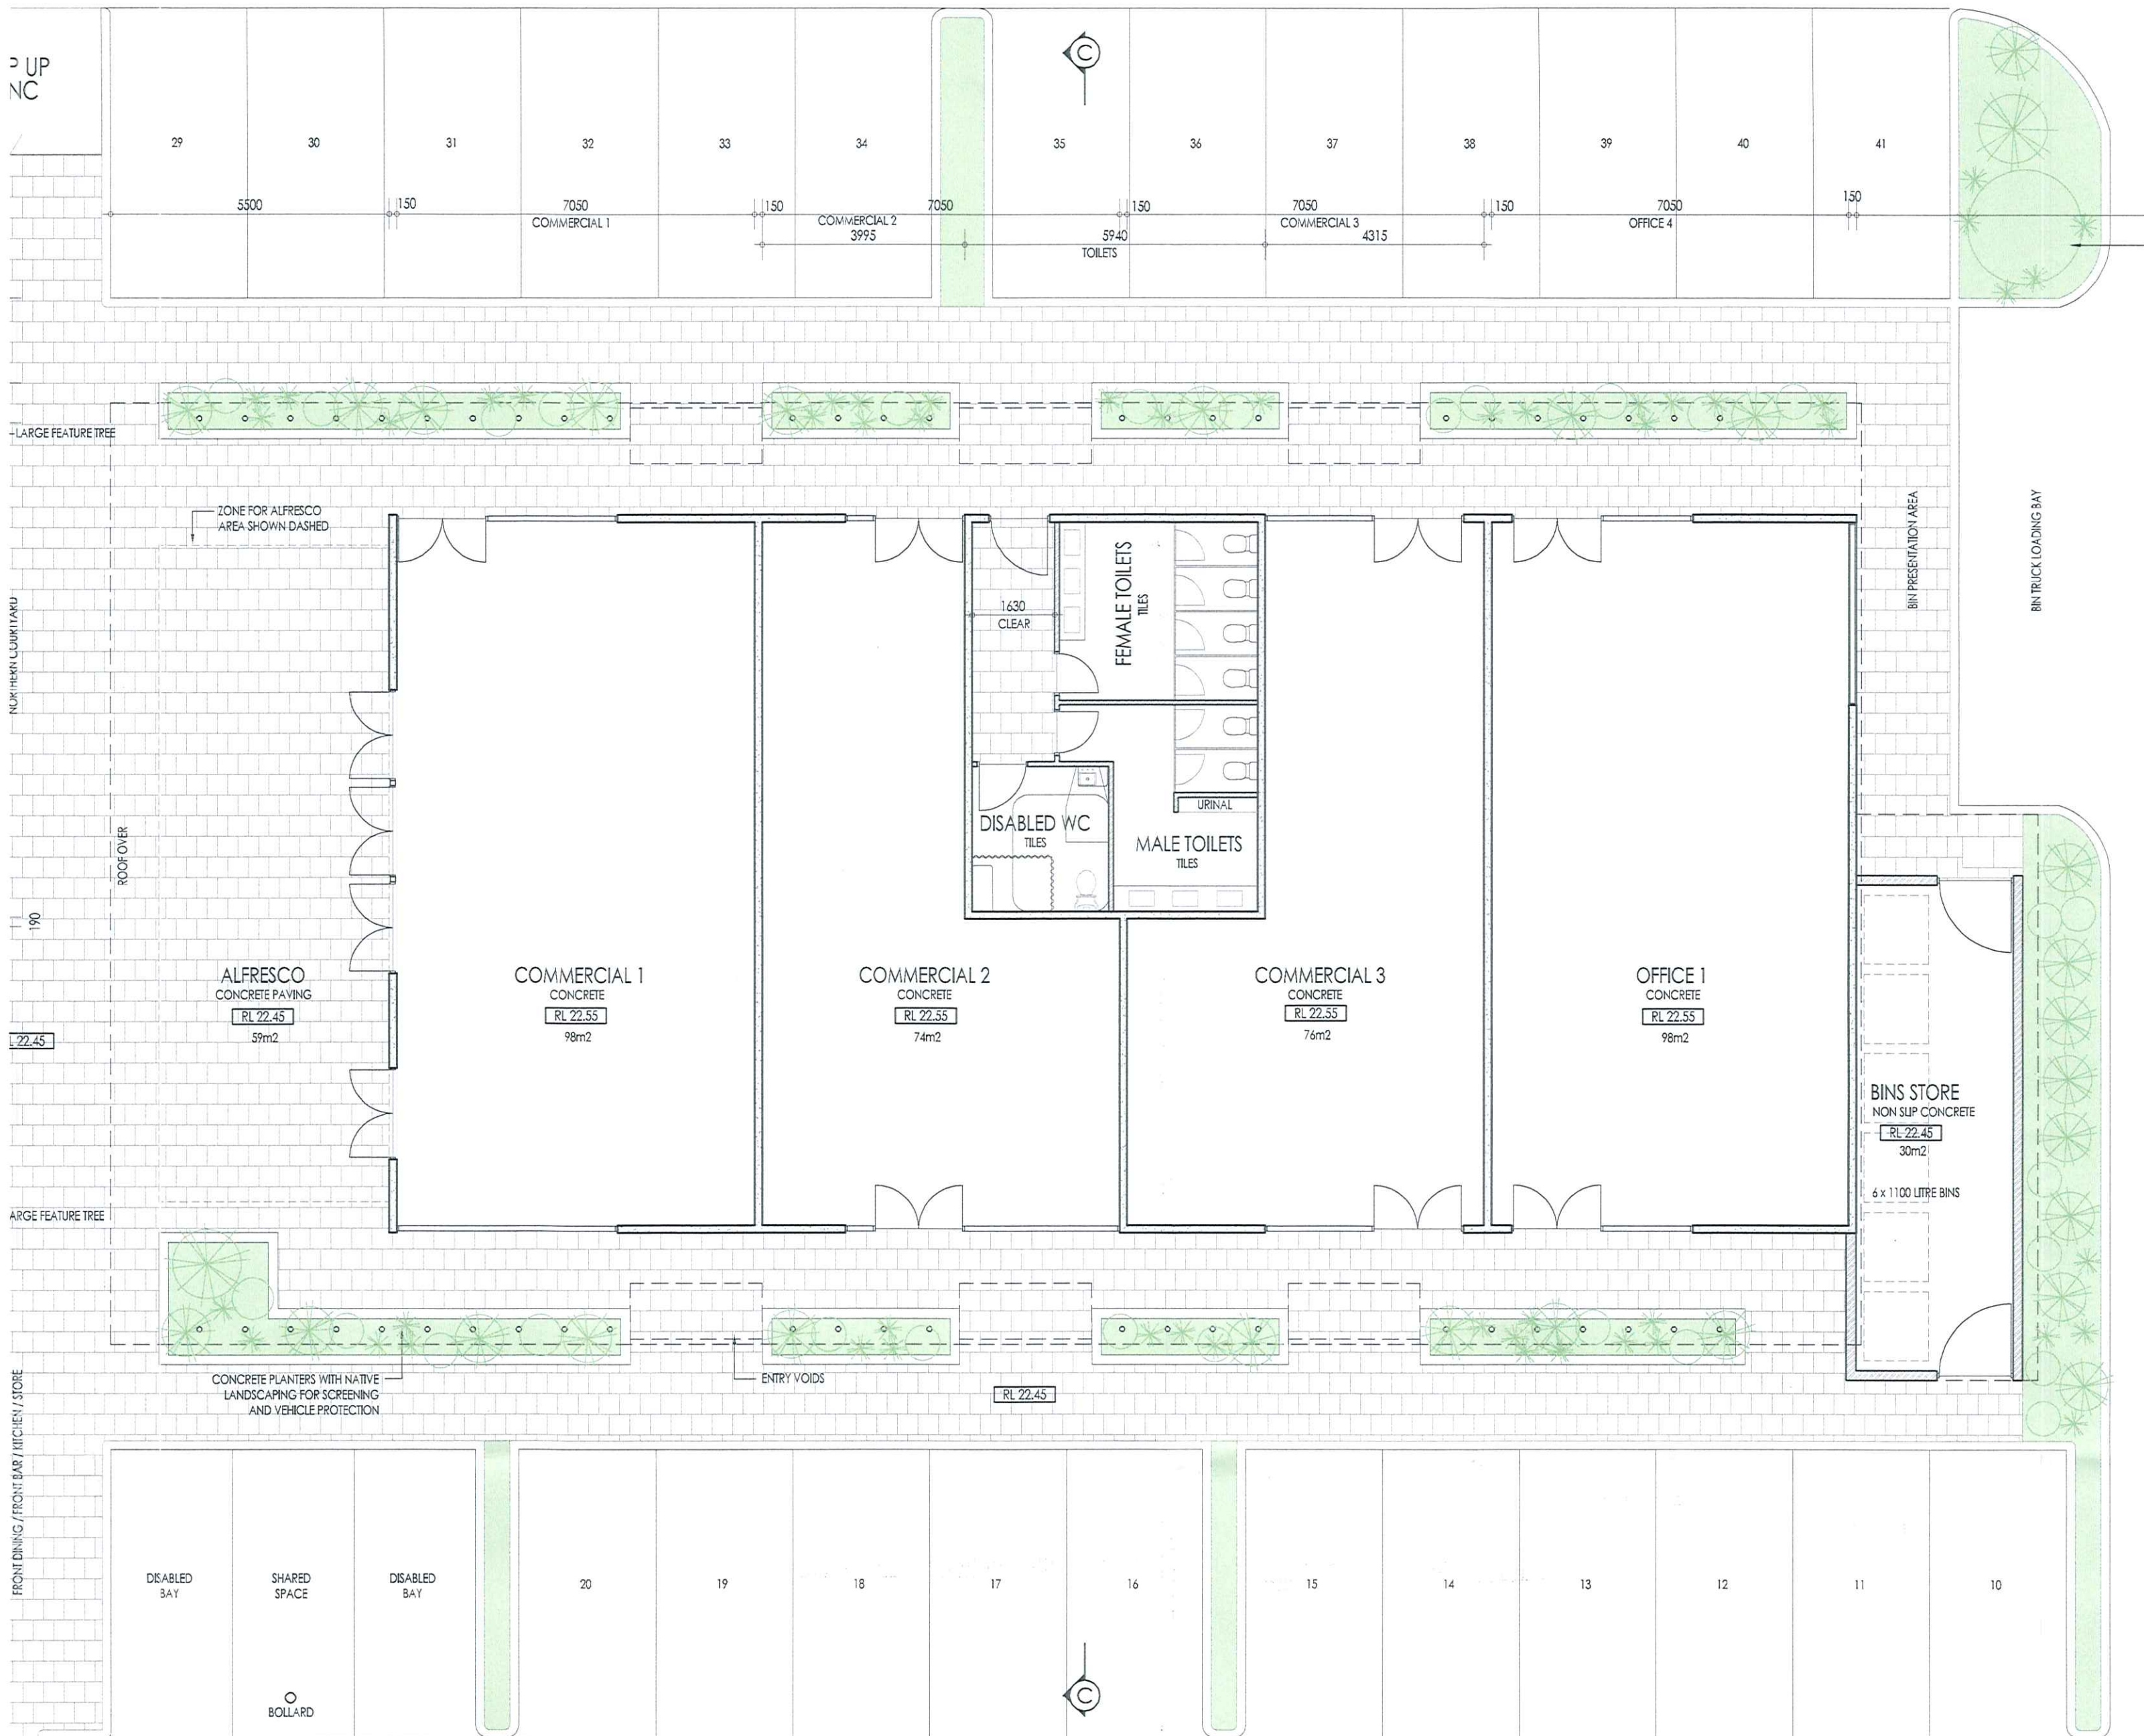

'BUILDING B'
SHOPS GROUND FLOOR PLAN
1: 100



MATERIALS SCHEDULE	
1	TEXTURED PRECAST CONCRETE PANELS
2	GREY CONCRETE BLOCKWORK WITH CREAM ROLLED MORTAR JOINTS
3	COLORBOND CUSTOM ORB WALL CLADDING
4	BRONZE COLOURED TRANSLUCENT PANELS
5	POWDERCOAT STEEL WORK
6	POWDERCOAT ALUMINIUM WINDOW FRAMES
7	PAINTED STEEL AWNING
8	POWDERCOATED STEEL WESH SCREENS + GATES
9	TEXTURED AND PAINTED CONCRETE BLOCKWORK PLANTERS
10	BREEZE SOLID

A-2	ISSUED FOR DEVELOPMENT APPROVAL	19.12.16
A-4	ISSUED TO PLANNER	25.12.16
A-6	ISSUED TO CLIENT FOR REVIEW	28.11.16
NO.	REVISION	DATE



COMMERCIAL DEVELOPMENT.
LOT 51, No 2 HIBBERTIA ST STRATHALBYN

JOB NO.	1607	ISSUE	REVISION	DRAWING
DRAWN	ZW			
SCALE	AS NOTED	A	2	A.03
DATE	28.11.16			

