


STAGE ONE




STAGE ONE SITE/ROOF PLAN
1: 200

SITE SECTION A:A
1: 200

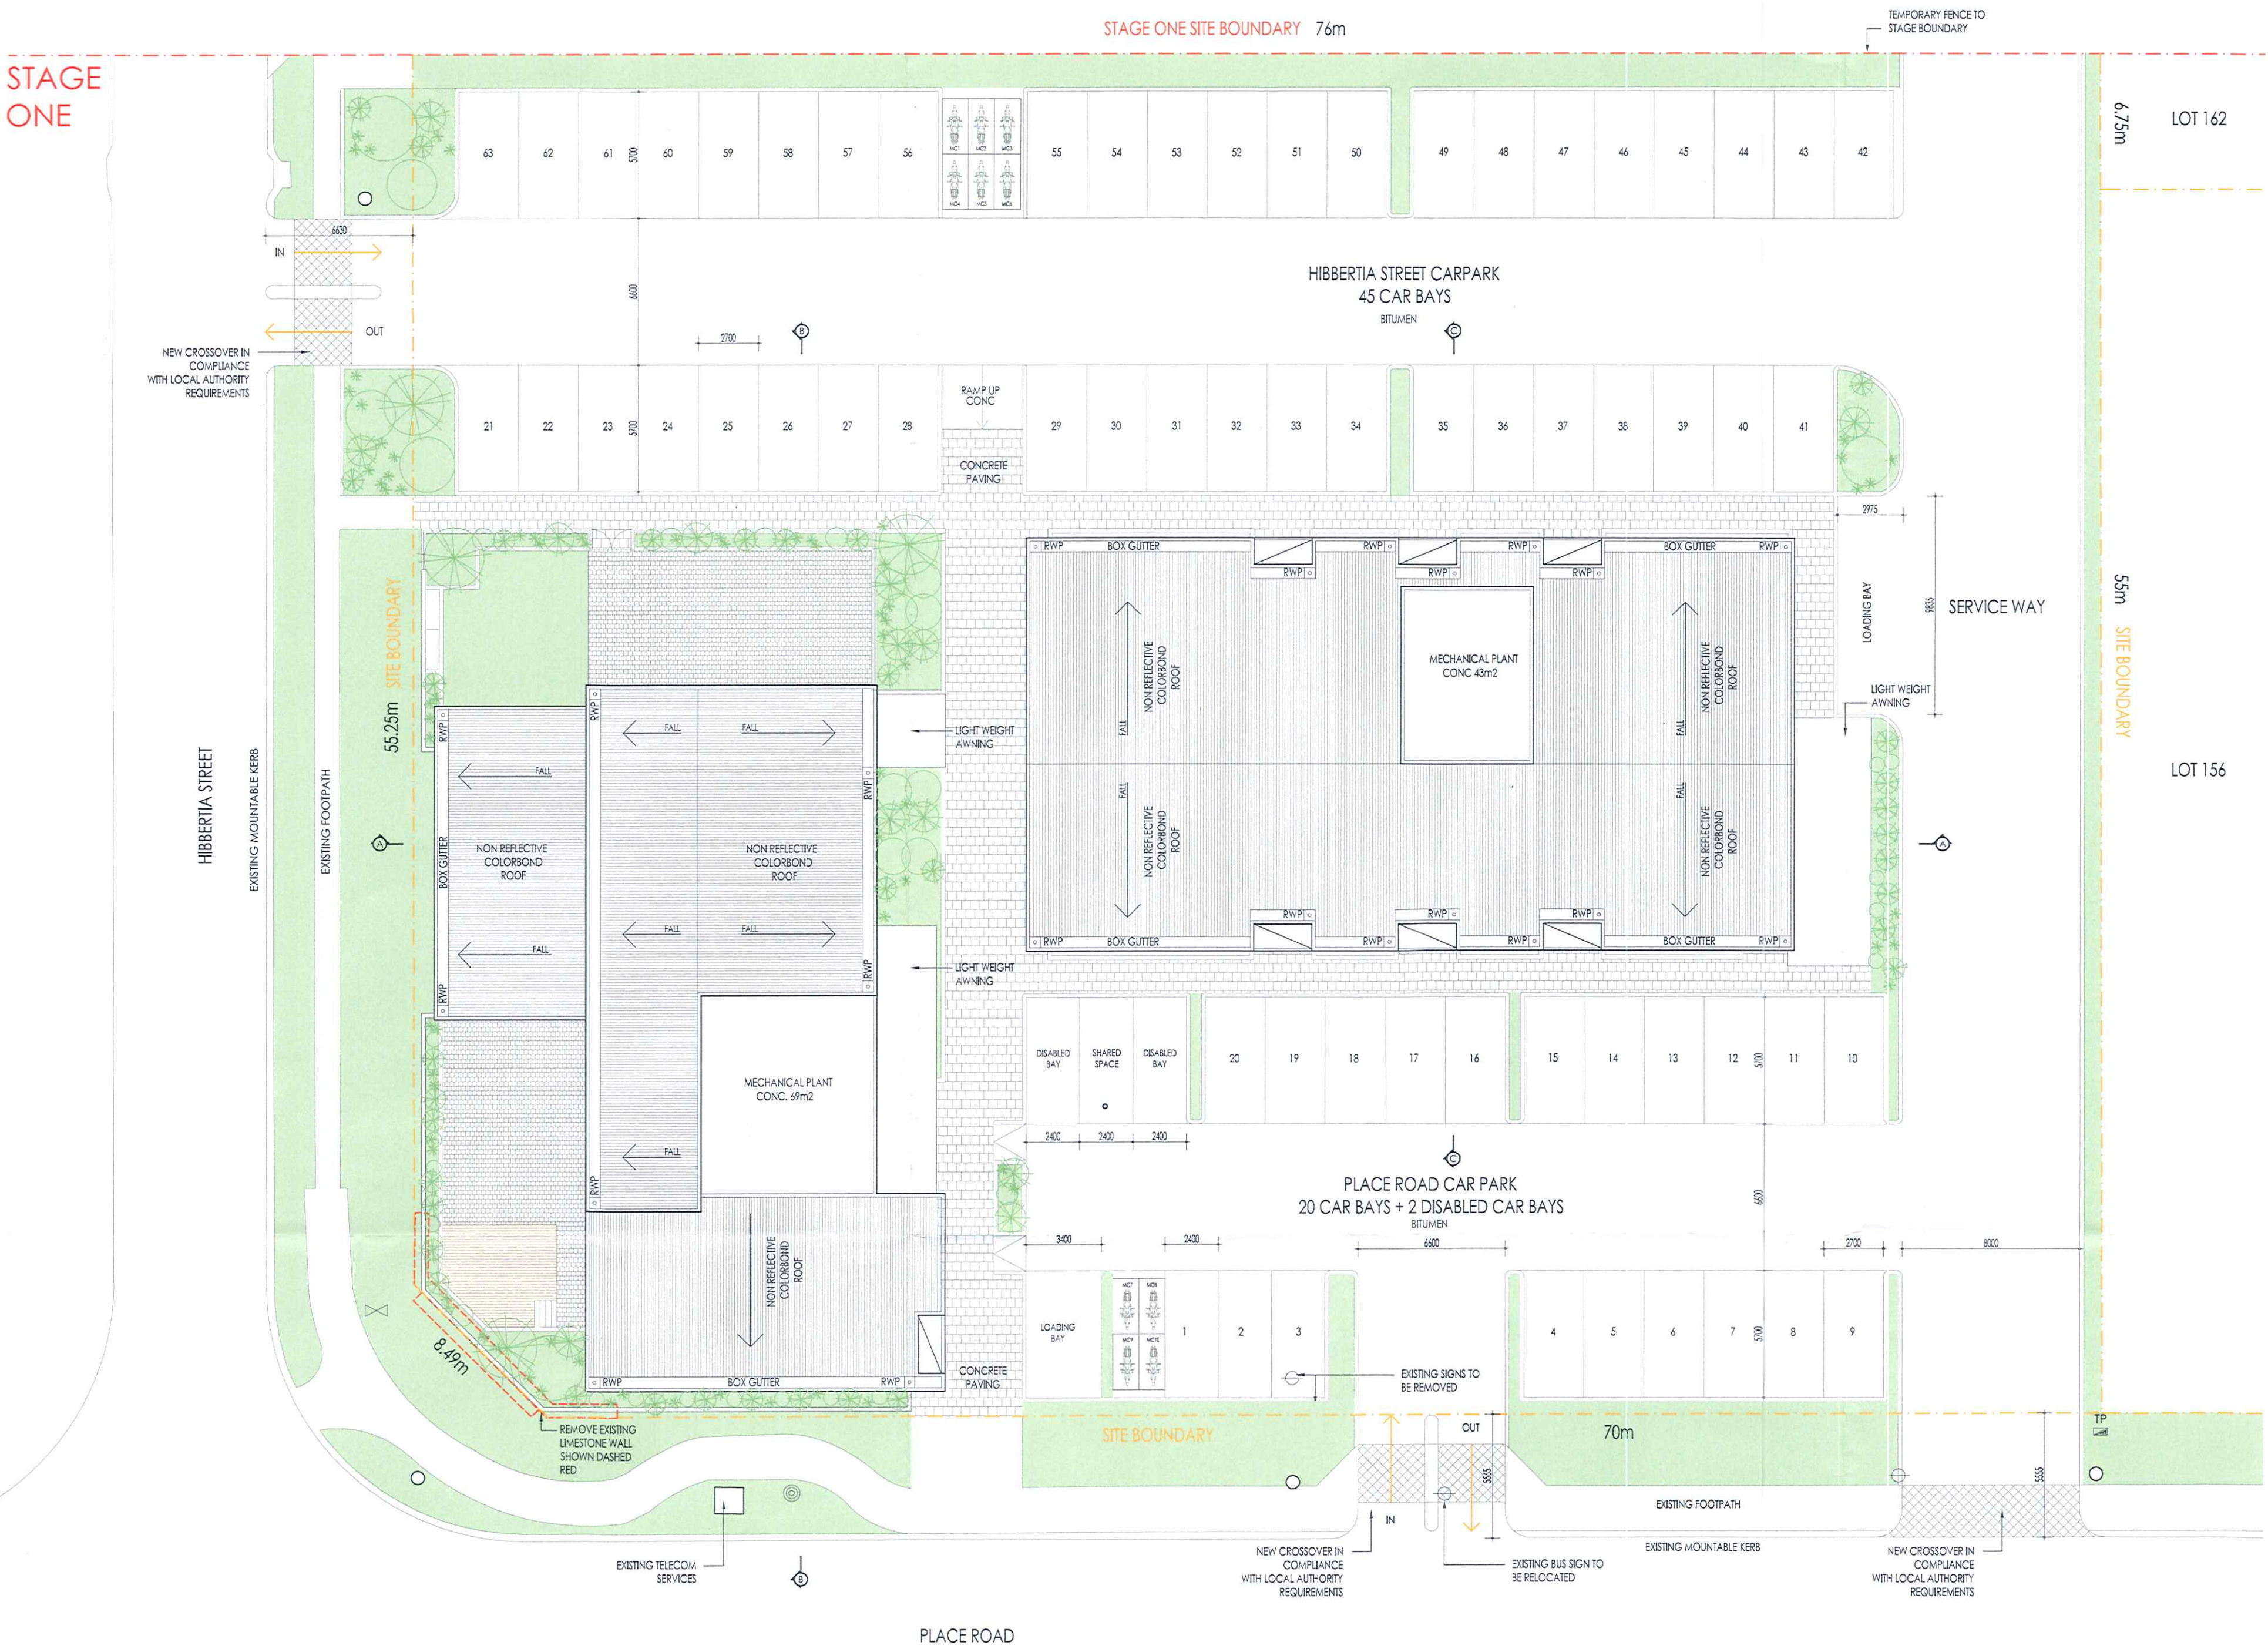


PLACE ROAD STREETSCAPE ELEVATION
1: 200

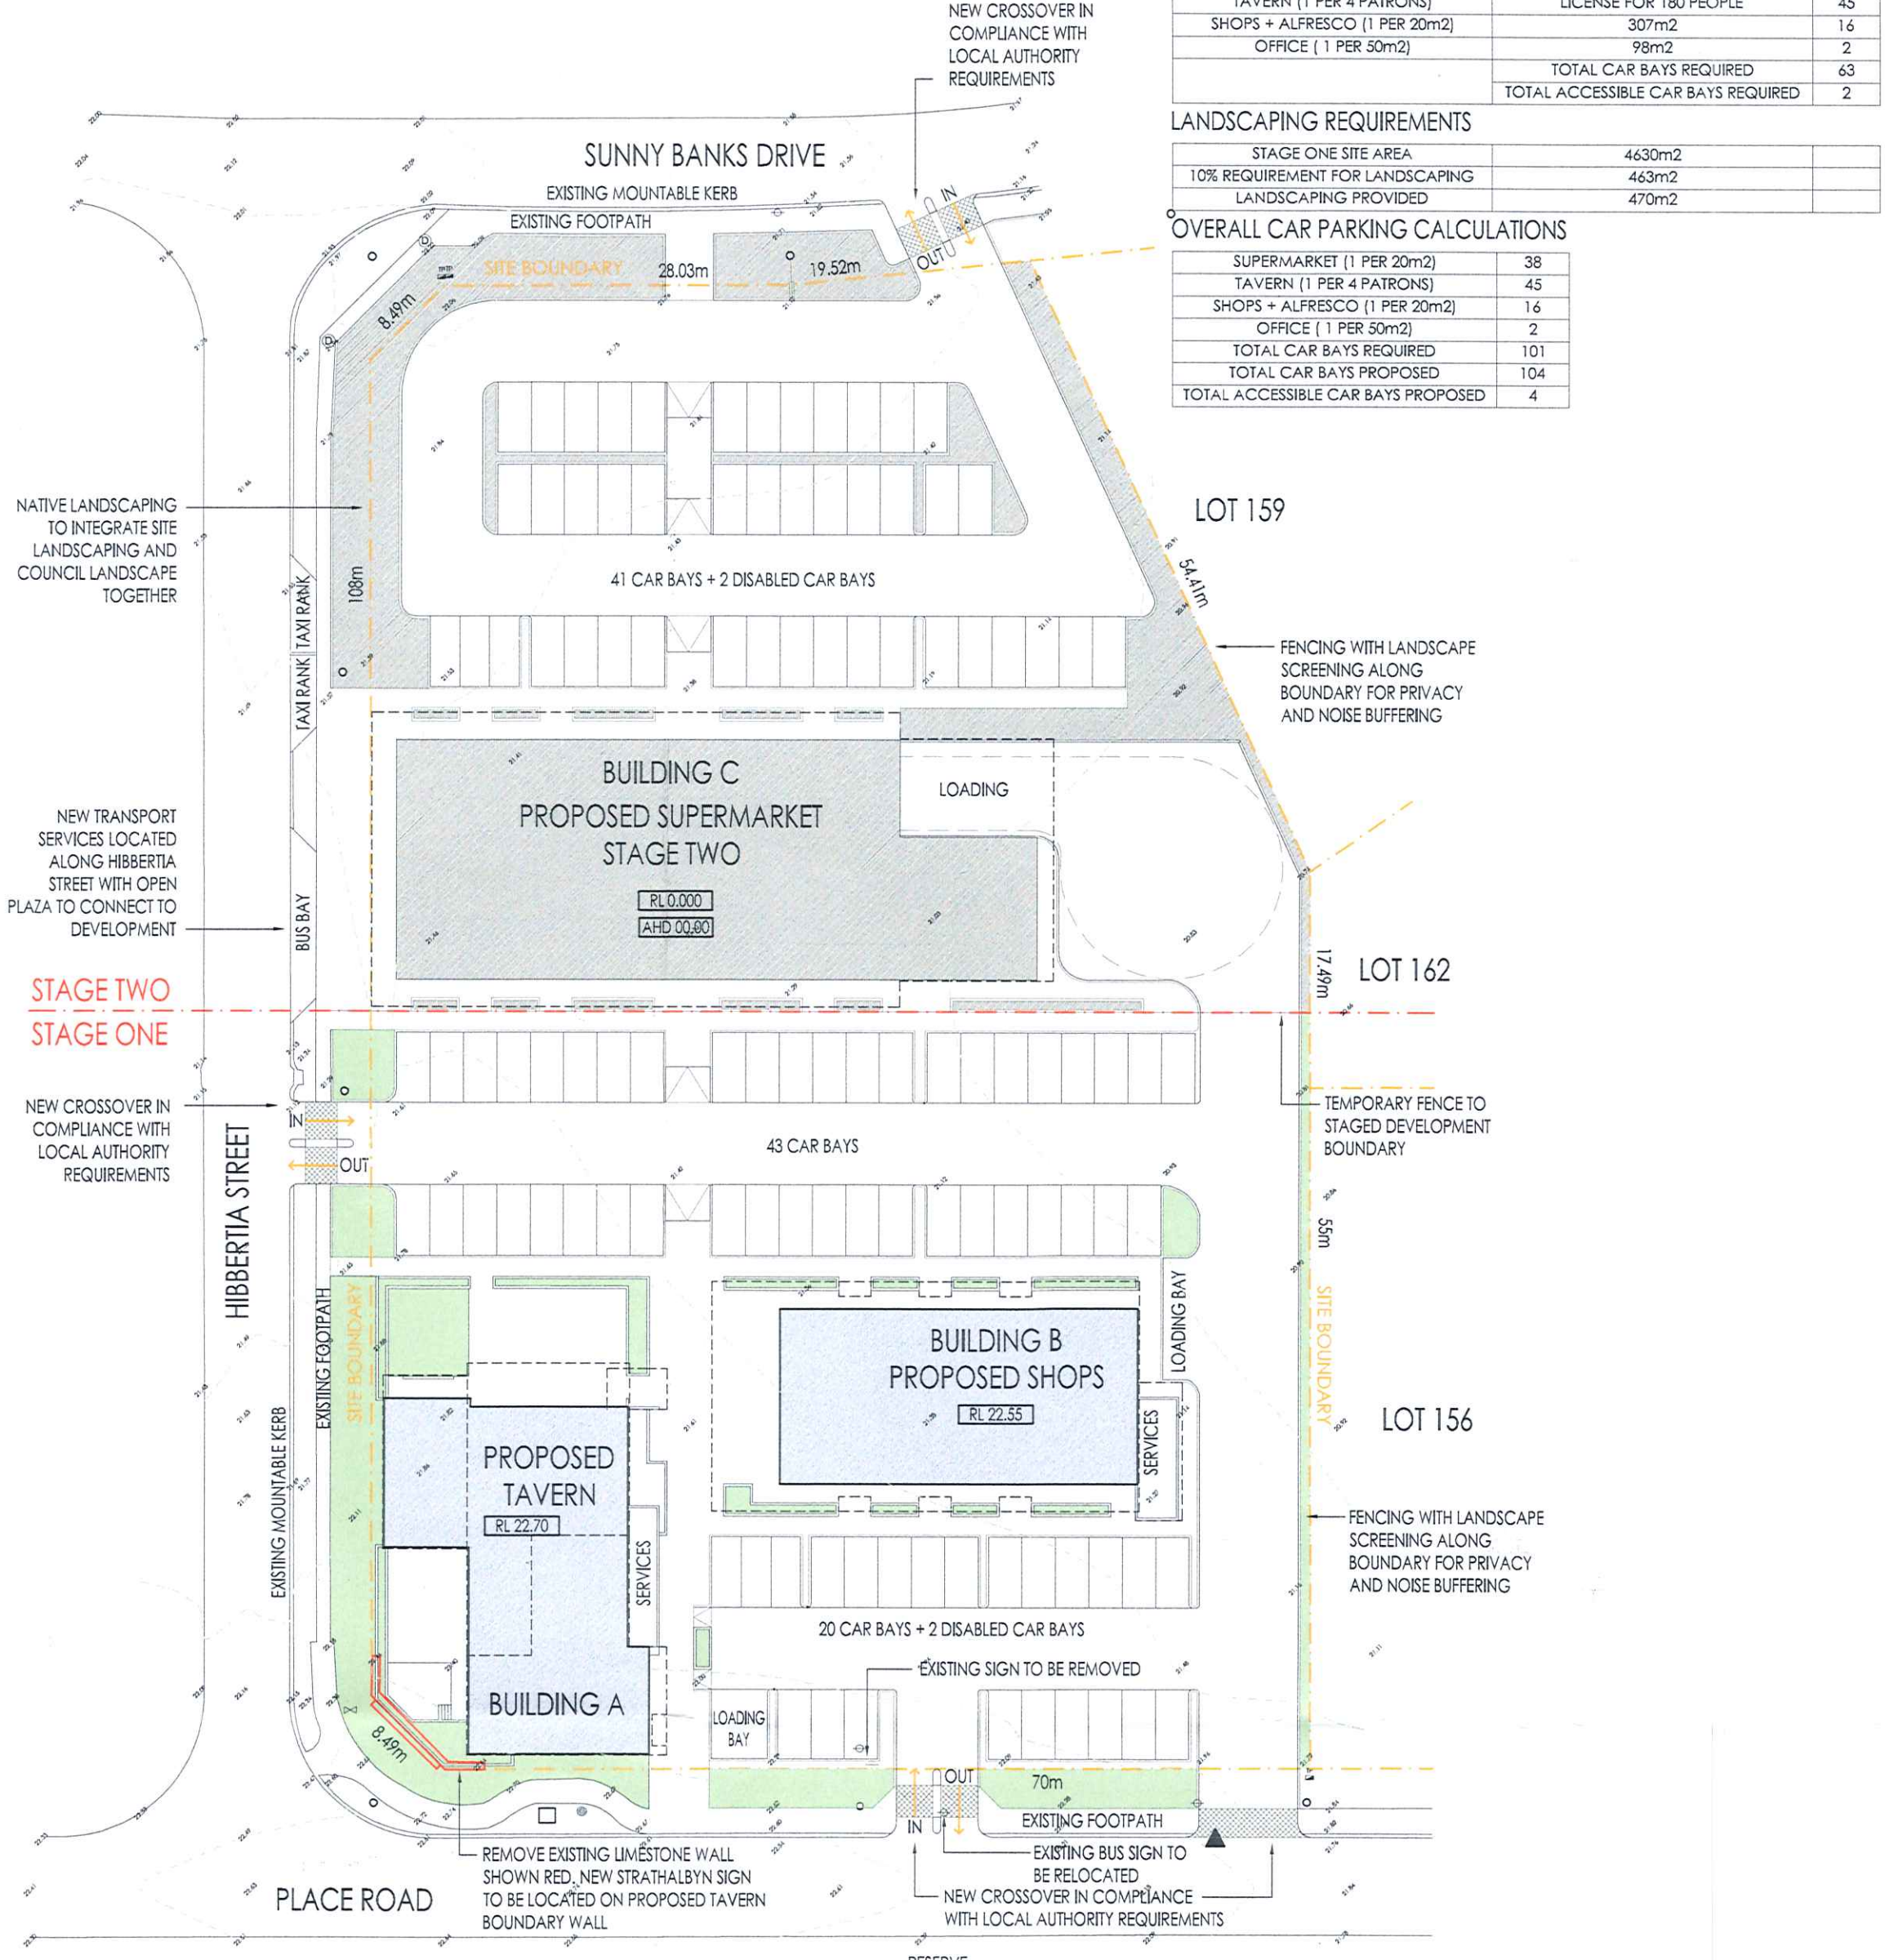

PROPOSED STRATHALBYN TAVERN AND SHOPS

SITE PLAN
1: 500

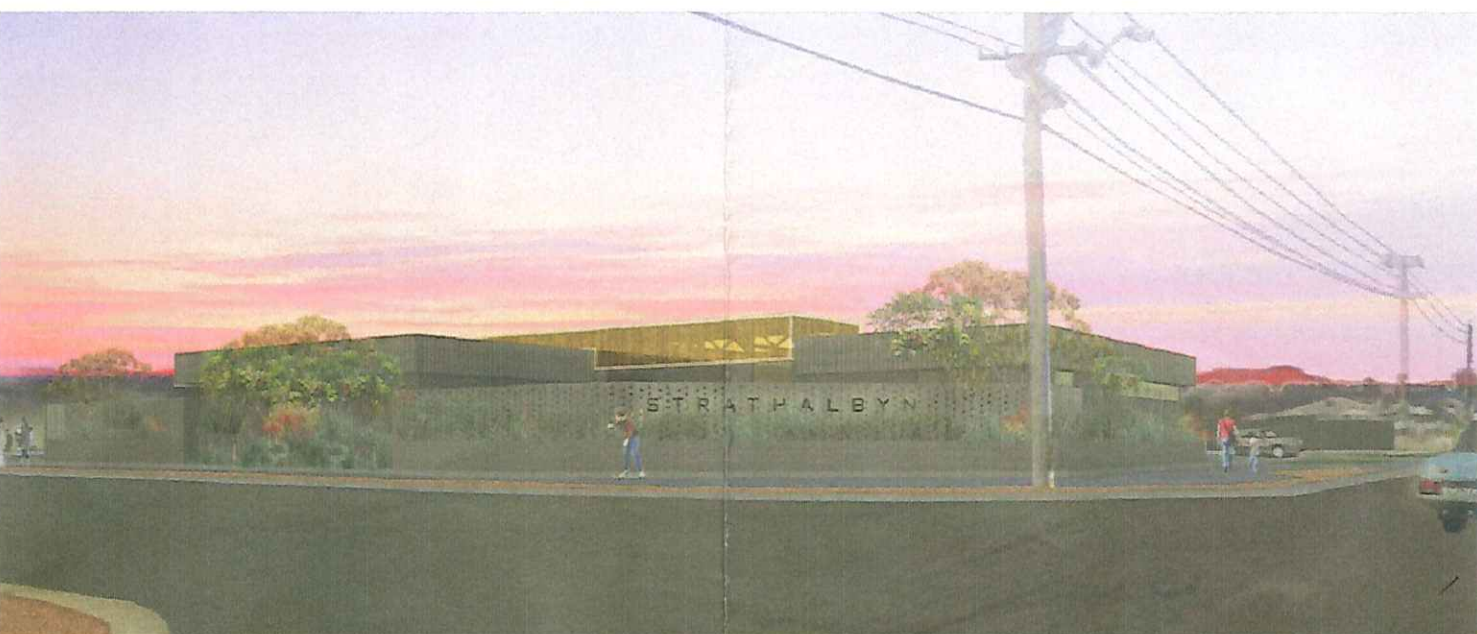

LEGEND

▲	TEMP BENCH MARK
○	POWER POLE
—	STAY WIRE
TP	TELECOM TOWER
TP	TELECOM PIT
⊕	SIGN
⊕	VALVE
D	DRAINAGE PIT
⊕	HYDRANT (GROUND)
⊕	EXISTING SPOT HEIGHT
⊕	PROPOSED HEIGHT

A-2	ISSUED FOR DEVELOPMENT APPROVAL	19.12.16
A-1	ISSUED TO PLANNER	05.12.16
A-3	ISSUED TO CLIENT FOR REVIEW	28.11.16
No.	REVISION	DATE

harris architects
08 1177 high street fremantle t 0403 322 179
p18 po box 647 fremantle wa 6959
e jono@harrisarchitects.com.au

COMMERCIAL DEVELOPMENT.
LOT 51, No 2 HIBBERTIA ST STRATHALBYN

JOB NO.	1607	ISSUE	REVISION	DRAWING
DRAWN	ZW			
SCALE	AS NOTED			
DATE	28.11.16			

THIS DOCUMENT IS THE PROPERTY OF HARRIS ARCHITECTS. IT IS TO BE USED ONLY FOR THE PROJECT AND SITE SPECIFICALLY IDENTIFIED. IT IS NOT TO BE REPRODUCED OR TRANSMITTED IN ANY FORM OR BY ANY MEANS, ELECTRONIC OR MECHANICAL, INCLUDING PHOTOCOPYING, RECORDING, OR BY ANY INFORMATION STORAGE AND RETRIEVAL SYSTEM, WITHOUT THE WRITTEN PERMISSION OF HARRIS ARCHITECTS.