



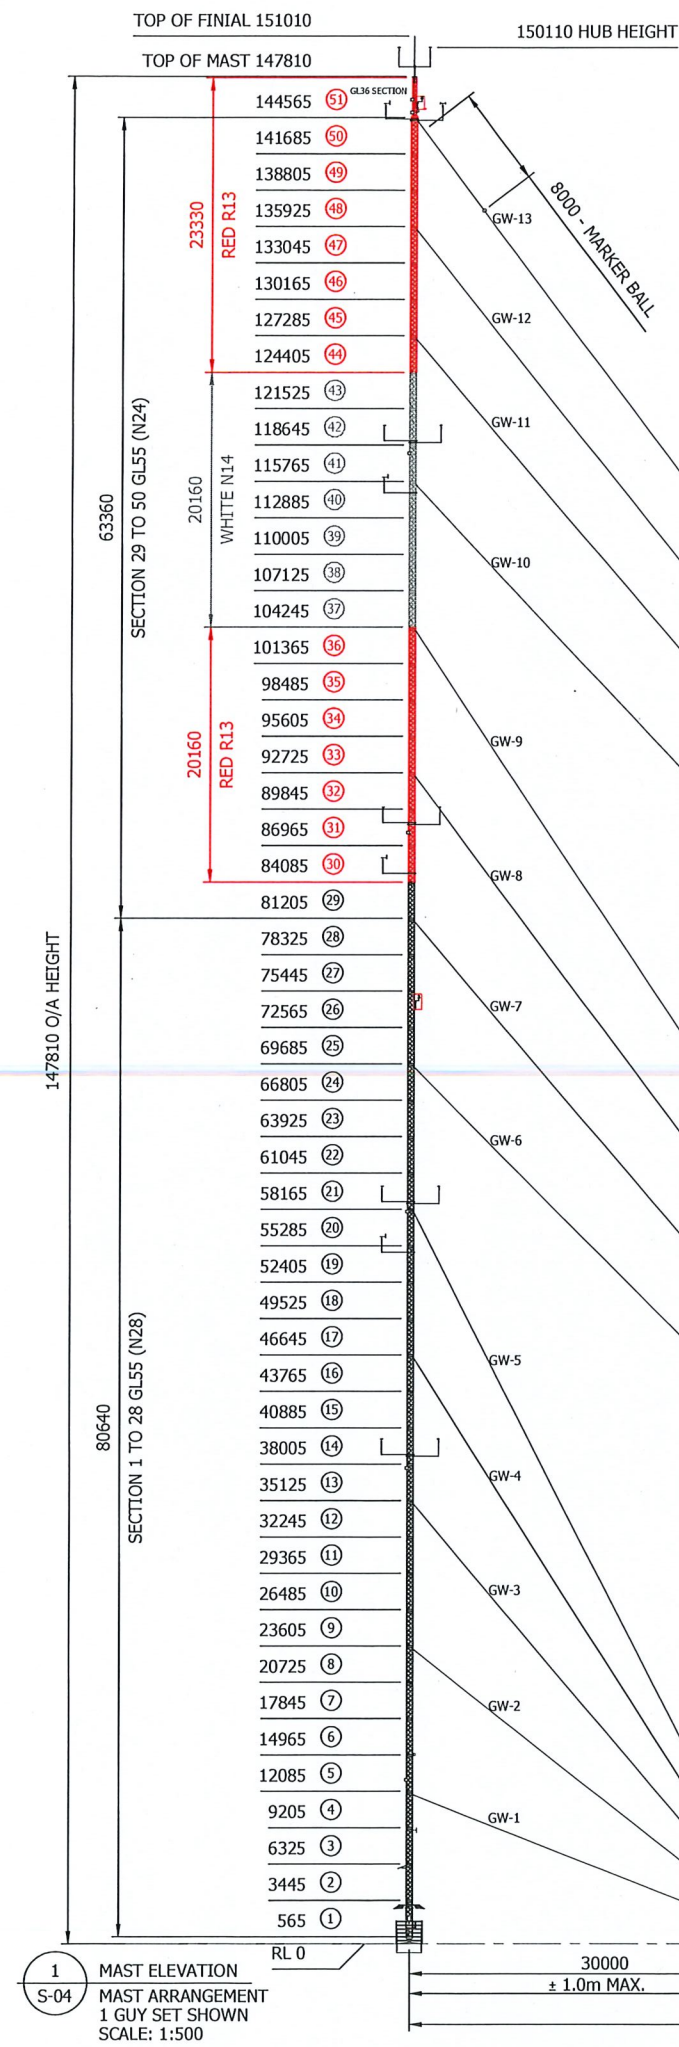

GUY WIRE SCHEDULE (RIGGING EQUIPMENT TO AS 1138. AS 2319. AS 2714. AS 2759. AS 4991.)									
MARK	DESCRIPTION	HEIGHT	LENGTH	RADIUS	SIZE	PRE-TENSION	BOW & 'D' SHACKLE GALV. (GRADE S)	FAN-WRAP GALV. (GRADE GFG 083)	THIMBLE GALV. (GRADE 3025)
GW-1	GUY WIRE 1 - Ø8.25 (7/2.75) G1320	11820	45000	30000	Ø8.25	3.5kN	19mm	8.25mm	11mm
GW-2	GUY WIRE 2 - Ø8.25 (7/2.75) G1320	23340	48000						
GW-3	GUY WIRE 3 - Ø8.25 (7/2.75) G1320	34860	55000						
GW-4	GUY WIRE 4 - Ø8.25 (7/2.75) G1320	46380	65000						
GW-5	GUY WIRE 5 - Ø8.25 (7/2.75) G1320	57900	73000						
GW-6	GUY WIRE 6 - Ø10 (19/2.00) G1320	69420	110000	70000	Ø10	5kN	16mm	10mm	14mm
GW-7	GUY WIRE 7 - Ø10 (19/2.00) G1320	80940	118000						
GW-8	GUY WIRE 8 - Ø10 (19/2.00) G1320	92460	128000						
GW-9	GUY WIRE 9 - Ø10 (19/2.00) G1320	103980	138000						
GW-10	GUY WIRE 10 - Ø10 (19/2.00) G1320	115500	175000						
GW-11	GUY WIRE 11 - Ø10 (19/2.00) G1320	127020	183000	110000	Ø10	5kN	16mm	10mm	14mm
GW-12	GUY WIRE 12 - Ø10 (19/2.00) G1320	135660	190000						
GW-13	GUY WIRE 13 - Ø10 (19/2.00) G1320	144300	198000						

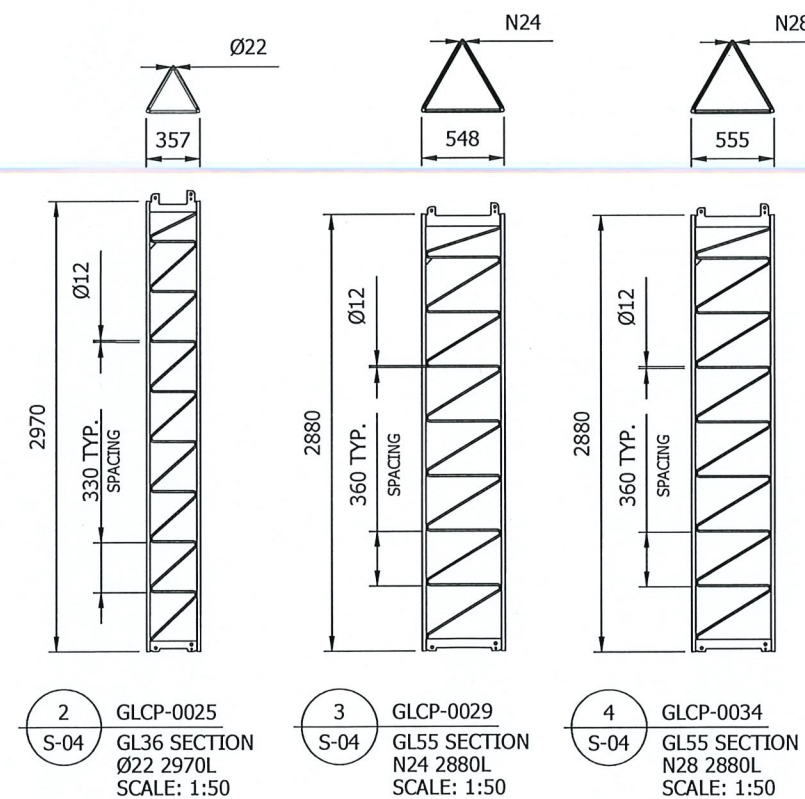

NOTES

- REFER TO GENERAL NOTES (SHEET 2) FOR MAST SPECIFICATIONS AND ART PROPRIETARY PRODUCT DISCLOSURE.
- REFER TO MAST ANCILLARY DETAILS (SHEET 5) FOR ANCILLARY DETAILS AND INFORMATION.
- REFER TO MAST FOOTING DETAILS (SHEET 6) FOR FOOTING DETAILS AND INFORMATION.
- GW-5, GW-8,; FROM THE CENTER OF THE INSTRUMENT TO GUY WIRE, CLEARANCES ARE:
GW-5, 1220mm
GW-8, 955mm

00	ISSUED FOR CONSTRUCTION	21/12/22
REV	DESCRIPTION	DATE

ART GROUP

119-125 QUARRY ROAD
MURWILLUMBAH, 2484, NSW
(02) 6672 6200
admin@artowers.com.au
australianradiotowers.com

THIS DOCUMENT AND ALL INTELLECTUAL PROPERTY ASSOCIATED ARE PROPERTY OF ART GROUP. INFORMATION CONTAINED IS STRICTLY CONFIDENTIAL TO COMPANIES WITHIN ART GROUP. ANY REQUEST TO COPY OR CIRCULATE THIS DOCUMENT REQUIRES PRIOR WRITTEN APPROVAL FROM ART GROUP.
© 2021 ART GROUP PTY LTD AND ITS LICENSORS. © 2020-2021

CLIENT

bp

PROJECT
BP AUSTRALIA PTY LTD
M2 150M(NOM.) MET MAST
GL55-36 GUYED LATTICE MAST
TEMPORARY DEPLOYMENT

SHEET TITLE
MAST ELEVATION

STATUS
FOR CONSTRUCTION

SCALE PLOTTED AT A3
1:550


THIRD ANGLE
PROJECTION

DRAWN CG	CHECKED HY	APPROVED MK	CO-ORDINATED MK
-------------	---------------	----------------	--------------------

DRAWING NUMBER
ART-22662-DRG-0002

SHEET
4/9

ISSUE
00

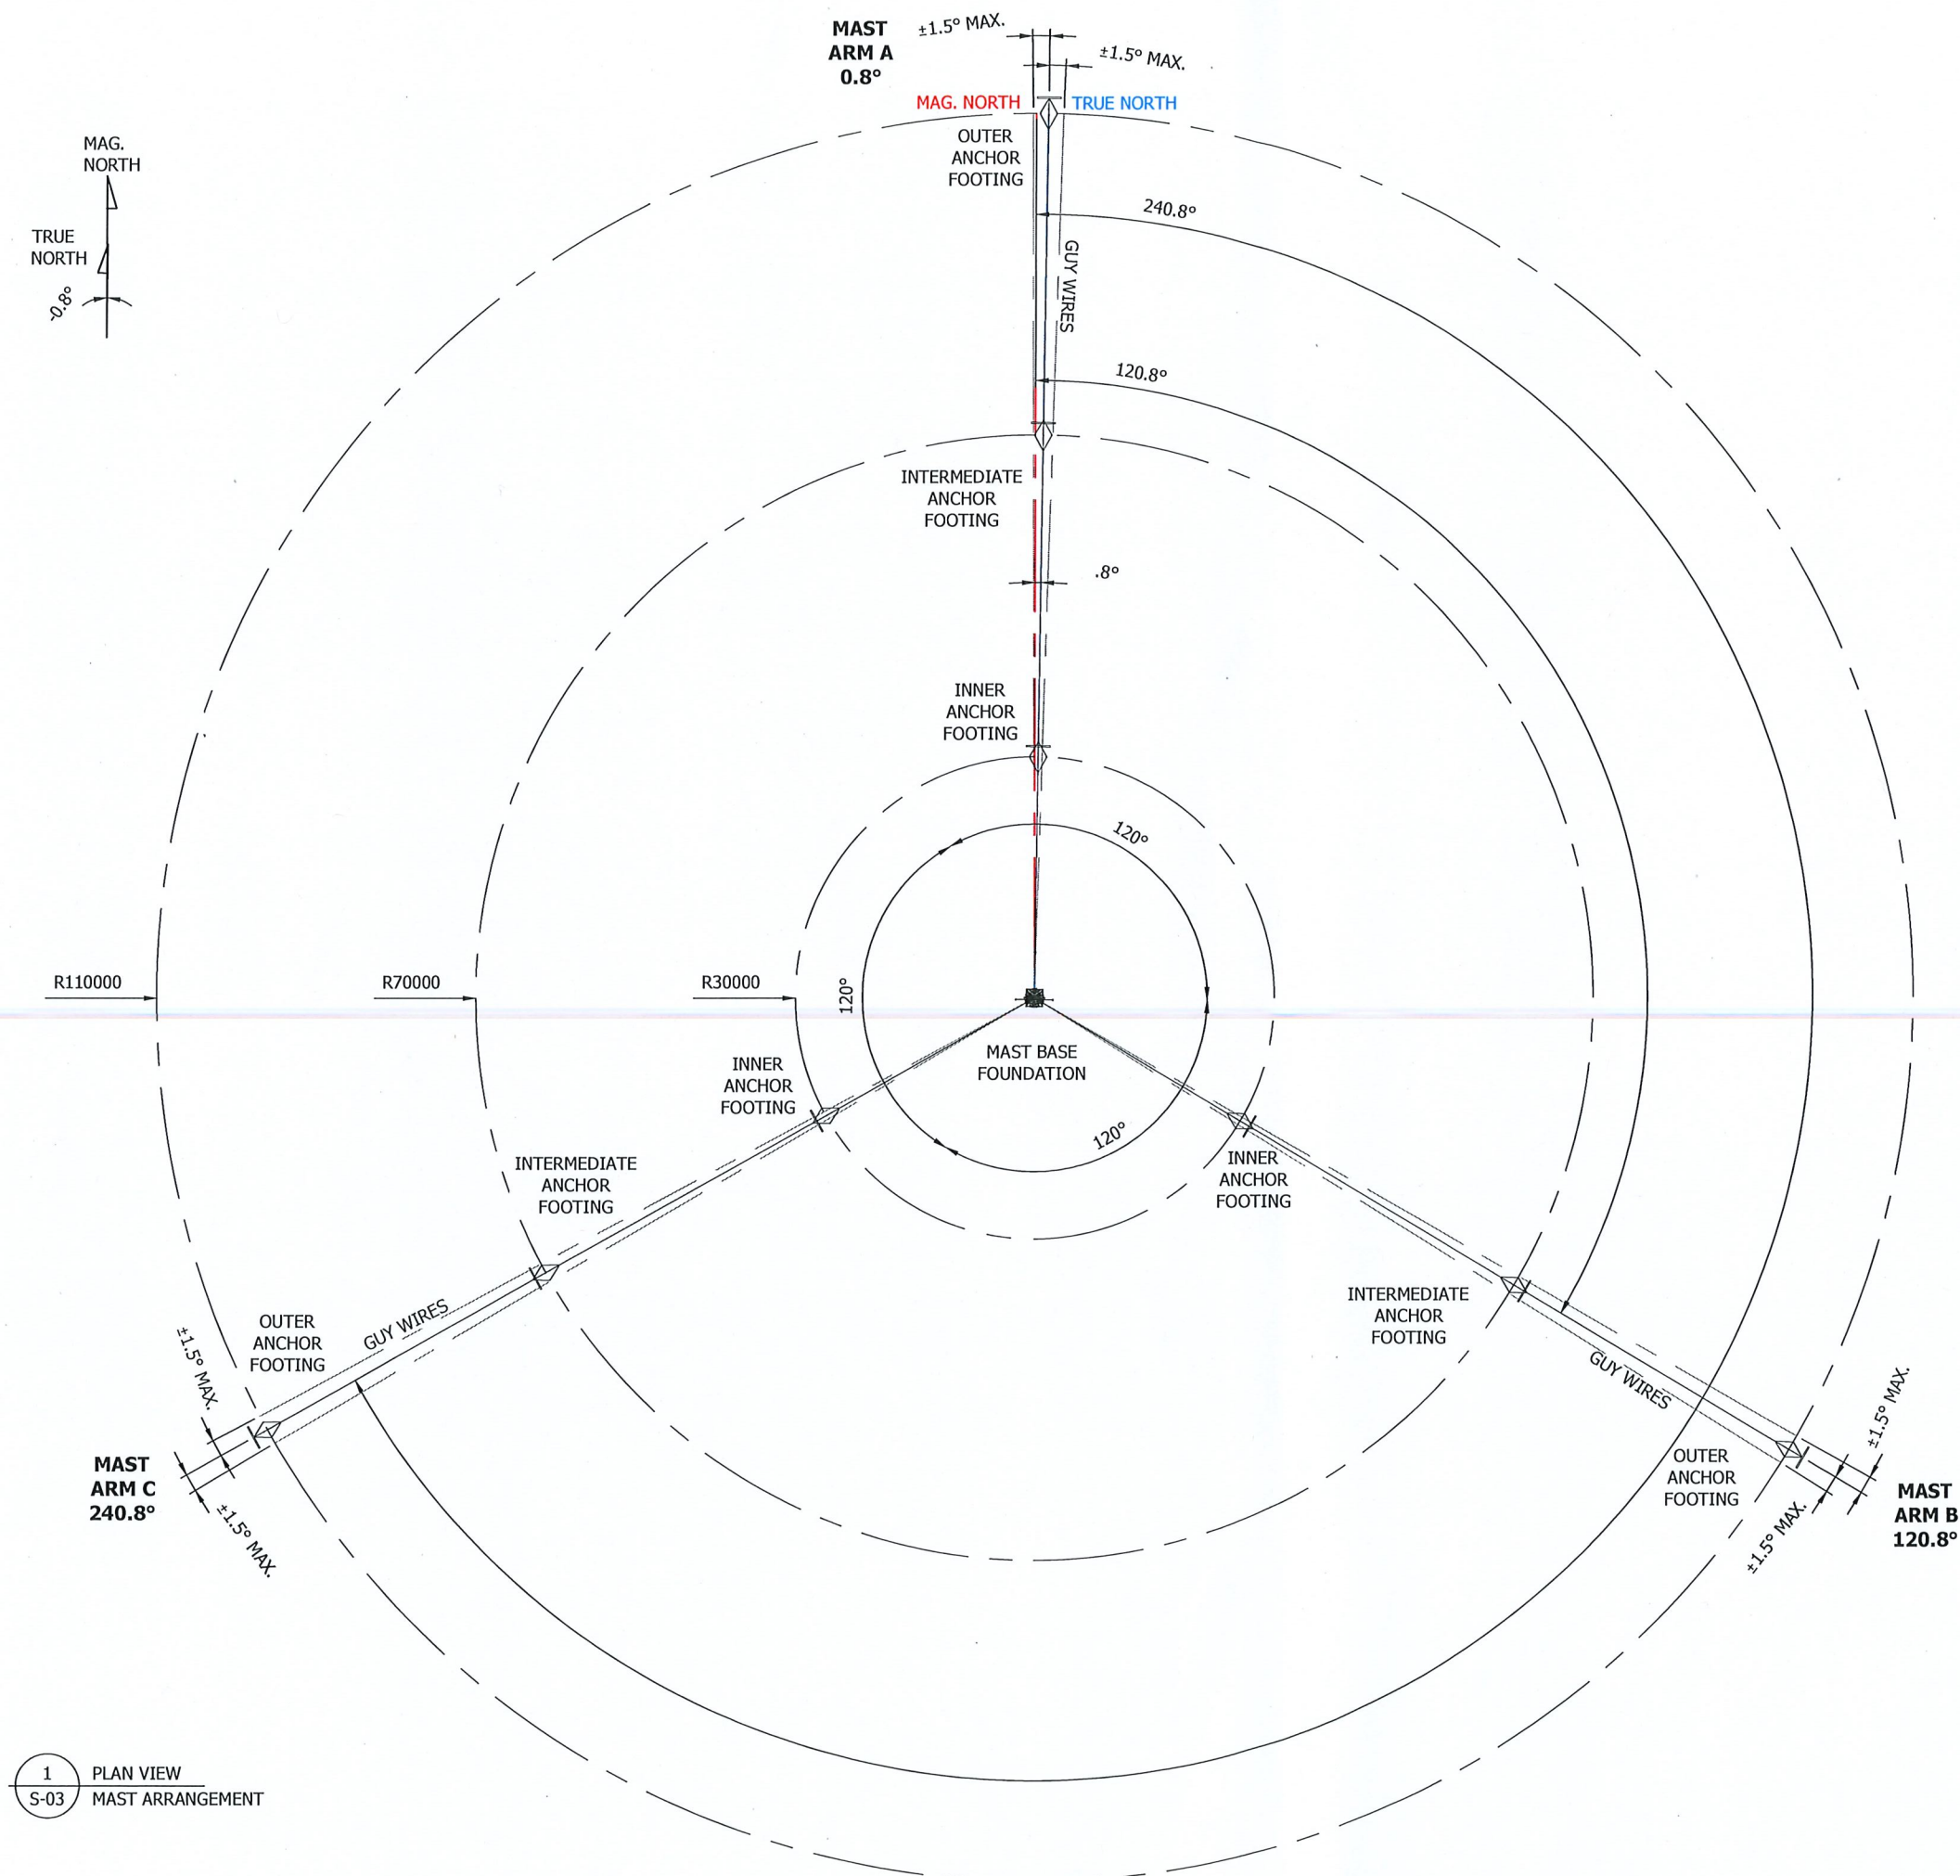

NOTES		
00	ISSUED FOR CONSTRUCTION	21/12/22
REV	DESCRIPTION	DATE
 119-125 QUARRY ROAD MURWILLUMBAH, 2484, NSW (02) 6672 6200 admin@artowers.com.au australianradiotowers.com THIS DOCUMENT AND ALL INTELLECTUAL PROPERTY ASSOCIATED ARE PROPERTY OF ART GROUP. INFORMATION CONTAINED IS STRICTLY CONFIDENTIAL TO COMPANIES WITHIN ART GROUP. ANY REQUEST TO COPY OR CIRCULATE THIS DOCUMENT REQUIRES PRIOR WRITTEN APPROVAL FROM ART GROUP. © 2021 ART GROUP PTY LTD AND ITS LICENSORS. © 2020-2021		
CLIENT		
		
PROJECT		
BP AUSTRALIA PTY LTD M2 150M(NOM.) MET MAST GL55-36 GUYED LATTICE MAST TEMPORARY DEPLOYMENT		
SHEET TITLE		
MAST PLAN		
STATUS		
FOR CONSTRUCTION		
SCALE PLOTTED AT A3 1:875		THIRD ANGLE PROJECTION
DRAWN CG		CHECKED HY
APPROVED MK		CO-ORDINATED MK
DRAWING NUMBER ART-22662-DRG-0002		SHEET 3 / 9
		ISSUE 00