


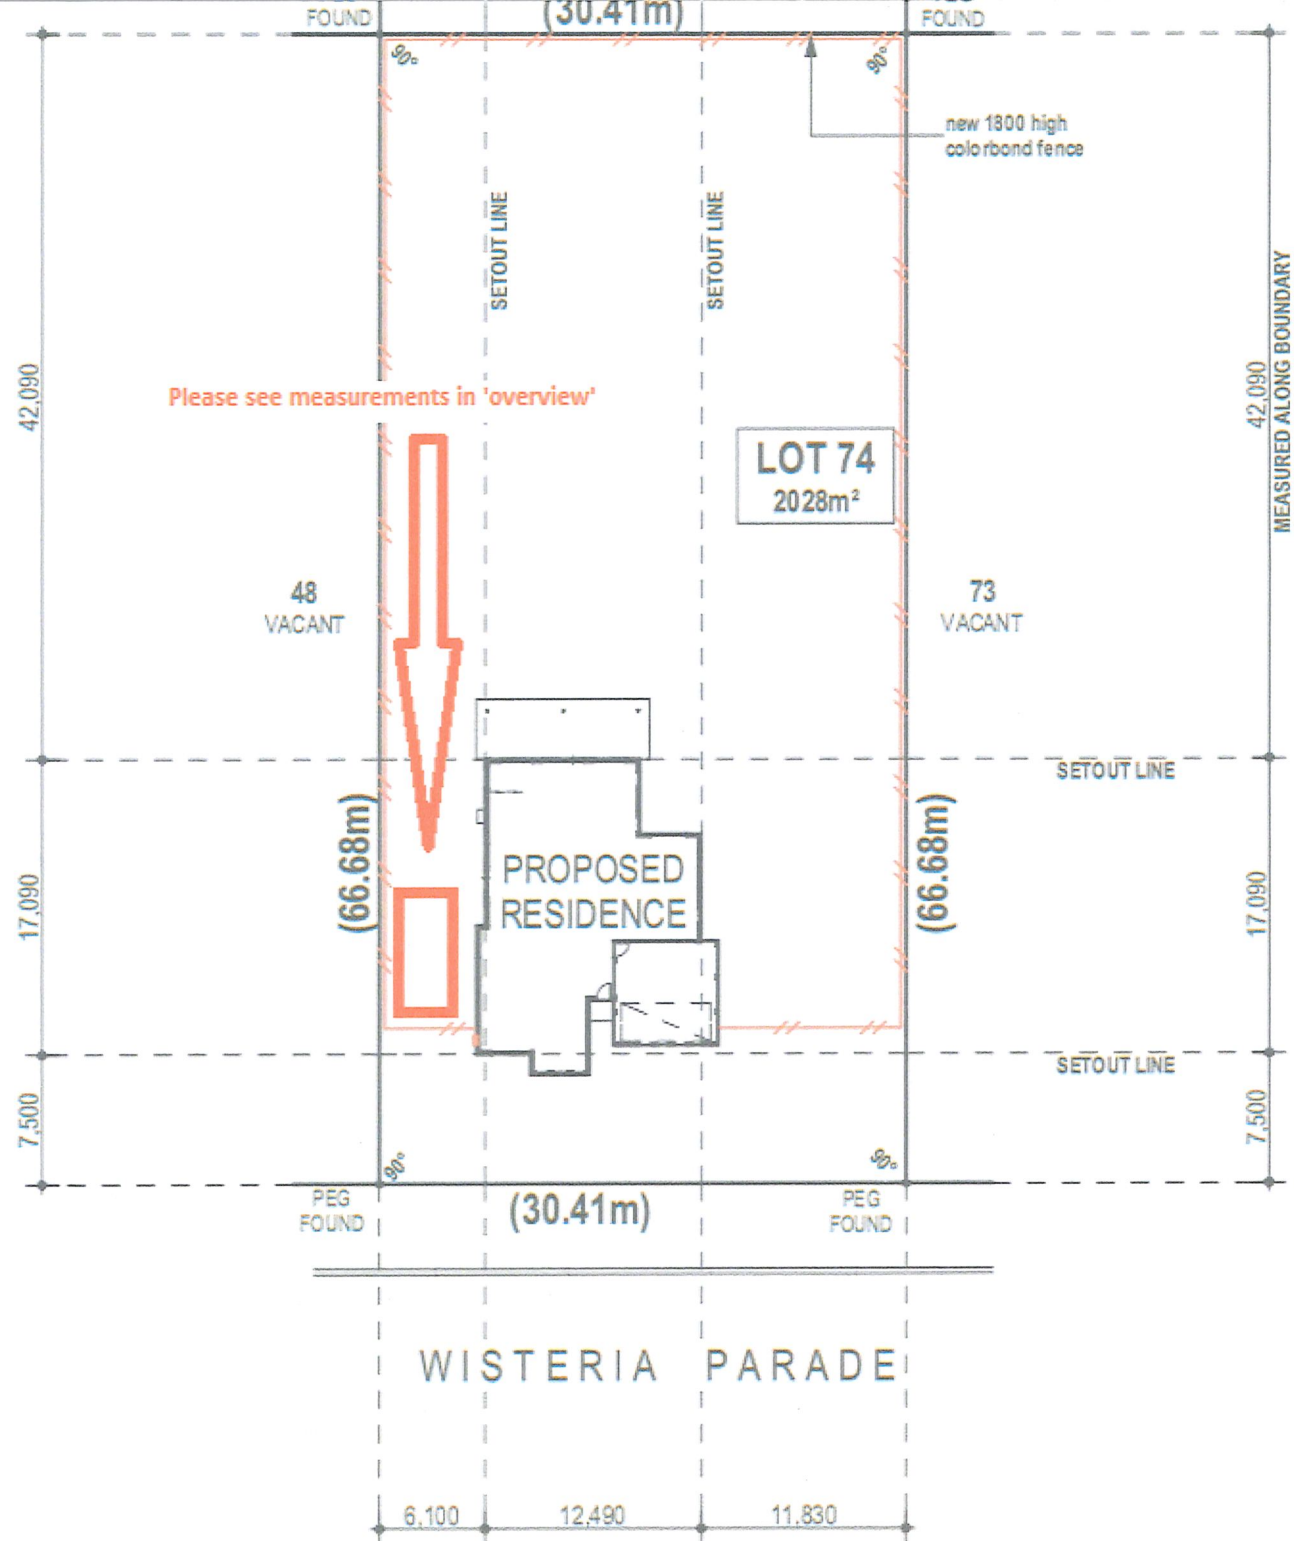

--1mtr--
from side fence




1.48m
from house wall



transportable
6x3


--1.2m--
from front fence



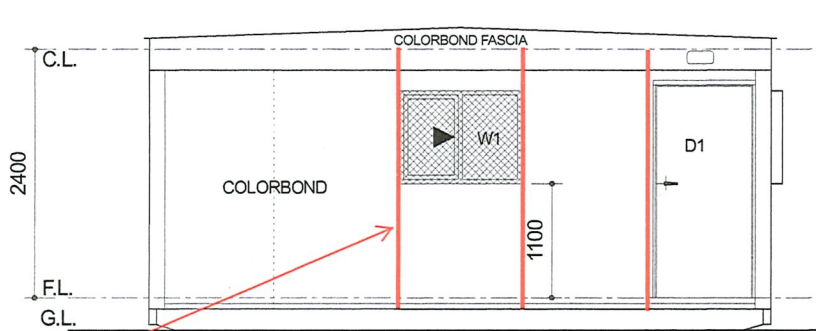


ELEVATION 1 SCALE 1:50

PROVIDE LOW-E GLAZING

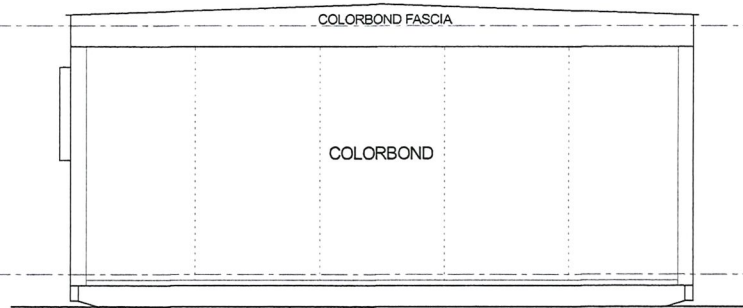

ELEVATION 2 SCALE 1:50

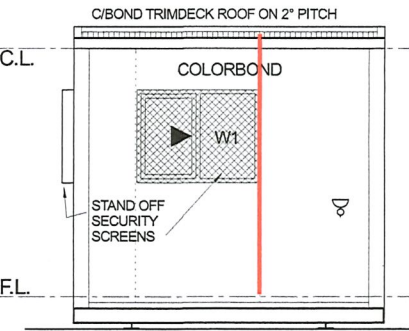

ELEVATION 3 SCALE 1:50

ELECTRICAL LEGEND	
	GPO : 10 AMP DOUBLE : HEIGHT SHOWN
	EXHAUST FAN : WALL MOUNTED
	LIGHT : (LED) TUBE LIGHT
	LIGHT : EXTERNAL BULKHEAD : W/PROOF
	SWITCHBOARD
	SWITCH ISOLATOR : HEIGHT SHOWN
	FIRE : SMOKE DETECTOR : HARD WIRED

EQUIPMENT LIST


W1.. 900h x1175w HORIZONTAL SLIDING LAM. GLASS WINDOW WITH FLYSCREEN AND STAND OFF SECURITY SCREEN.

D1.. 2040 x 920 COMM. GRADE STEEL PLAIN EXTERNAL DOOR WITH LEVER ACTION LOCKING HANDLE & DOOR CLOSER. ACCESSIBLE THRESHOLD.


1 - 2800 LONG x 600 DEEP CUPDS WITH LAM. TOP & TWO S.S. SINKS

COLOUR SCHEDULE


EXTERNAL PANEL	: PAPERBARK
INTERNAL PANEL	: SURFMIST
EXTERNAL ROOF PANEL	: WOODLAND GREY
BARGE FLASHINGS	: WOODLAND GREY
CORNER TRIMS	: PAPERBARK
WINDOWS	: PAPERBARK
SECURITY SCREENS	: PAPERBARK
EXT. DOOR FRAME	: PAPERBARK
EXT. DOOR SKIN	: PAPERBARK
ALUMIN.	: SURFMIST
VINYL	: COLLINS GREY
CEILING	: MIRRAGE PEARL
CABINETRY	: STANDARD

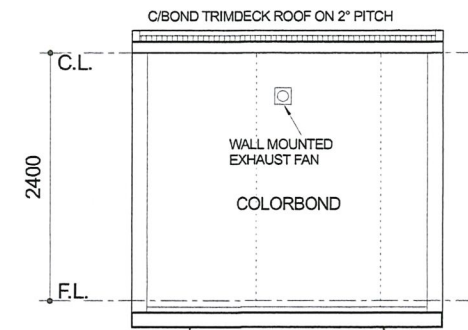

ELEVATION 4 SCALE 1:50

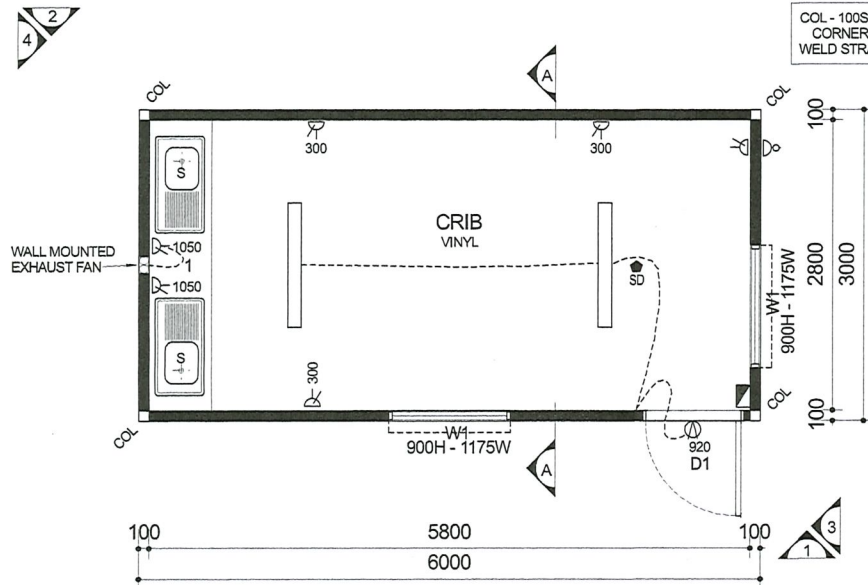

FLOOR & ELECTRICAL PLAN SCALE 1:50

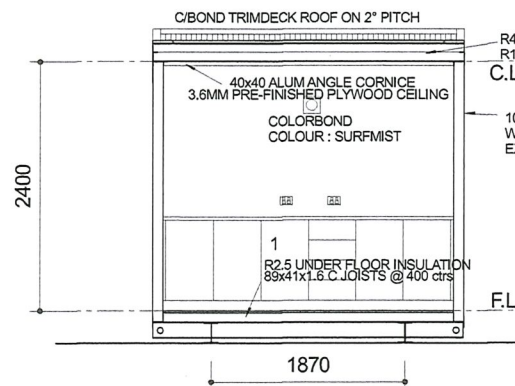

SECTION A-A SCALE 1:50

PROJECT SPECIFICATION FOR TRANSPORTABLE UNIT

FLOOR STRUCTURE
STEEL SKIDS-200UB22
GALV. FLOOR JOISTS-C89x41x1.6 @ 400 MAX CTRS
CHASSIS MECHANICALLY CLEANED CLASS 1, & THE PAINT USED IS STRUCTURAL PRIMER JOTAPRIME 265 BY JOTUN PAINTS. COLOUR BLACK. ALL IN ACCORDANCE WITH AS1554.7, AS4100 & AS4600.
FLOORING-22mm AQUATITE FLOORING + 2mm VINYL
R2.5 UNDER FLOOR INSULATION.

WALL STRUCTURE
EXTERNAL 100 THICK INSULATED COLORBOND PANELS WITH 0.6mm COLORBOND FACING EXTERNALLY

ROOF STRUCTURE
CEILING JOISTS AND PURLINS-C89x41x1.15 GALV STEEL
ROOF DECKING-C/BOND TRIMDECK PROFILE
INSULATION-R4.0 FIBRE BATTS BETWEEN JOISTS & R1.3 ANTICON
CEILING-PREFINISHED PLYWOOD CEILING LINING

WINDOWS
POWDERCOATED ALUMINUM FRAME
ALL WINDOWS & DOOR FRAMES TO HAVE FIXINGS DOUBLED INTERNALLY AND EXTERNALLY AND CONCEALED CHANNELS FITTED TO PANEL JOINS ADJACENT TO EACH SIDE OF DOORS AND WINDOWS.

STRUCTURAL DESIGN CERTIFICATION BY: ROBERT CLAUSON BE MIE Aust 3234523 (CIVIL/STRUCTURAL) M: 0433 080 465 E: robert.clauson@arenadclauson.com.au	
SIGNED:	ARENA CLAUSON ENGINEERING GROUP
DATE: 09.11.21	REF: R21005.58
PROJECT: 6M X 3M SALON	

STRUCTURAL DESIGN CERTIFICATION CONDITIONS:
-BUILDING TO BE ERECTED IN ACCORDANCE WITH ATTACHED STRUCTURAL DRAWINGS.
STRUCTURAL DRAWINGS TAKE PRECEDENCE.

Joondalup
DESIGNS
Email joondalupdesigns@bigpond.com
Phone 08 9571 4361
Mobile 0411 513 771

CLIENT NAME: SKYE & BRETT	
28 WISTERIA PARADE	
MORESBY, WA, 6530	
A	ISSUED FOR APPROVAL
REV	DESCRIPTION
FILE NAME:	DATE
E:\Documents\JD\2021\ST16m3m Crib.SKF	

BUILDING / DWG NAME:
6.0m x 3.0m
SALON
REGION D. TC 2.

STEVE'S TRANSPORTABLES GROUP PTY LTD	
ATF SHORTER FAMILY TRUST	
Steve's Mobile: 0419 955 259	
Duke's Mobile: 0498 022 147	
Email: sales@stevestransportables.com.au	
Website: www.stevestransportablesperth.com	
ASSET No. ST - 21	